


L:\work\91000\91011\02a--CAD\WAT\Working Drawings\Solid waste\C-04.dwg PLOT DATE: 20 April 2008 PLOT BY: SUMMERS, MATTHEW LAST SAVED: 20/4/2008 2:29 PM

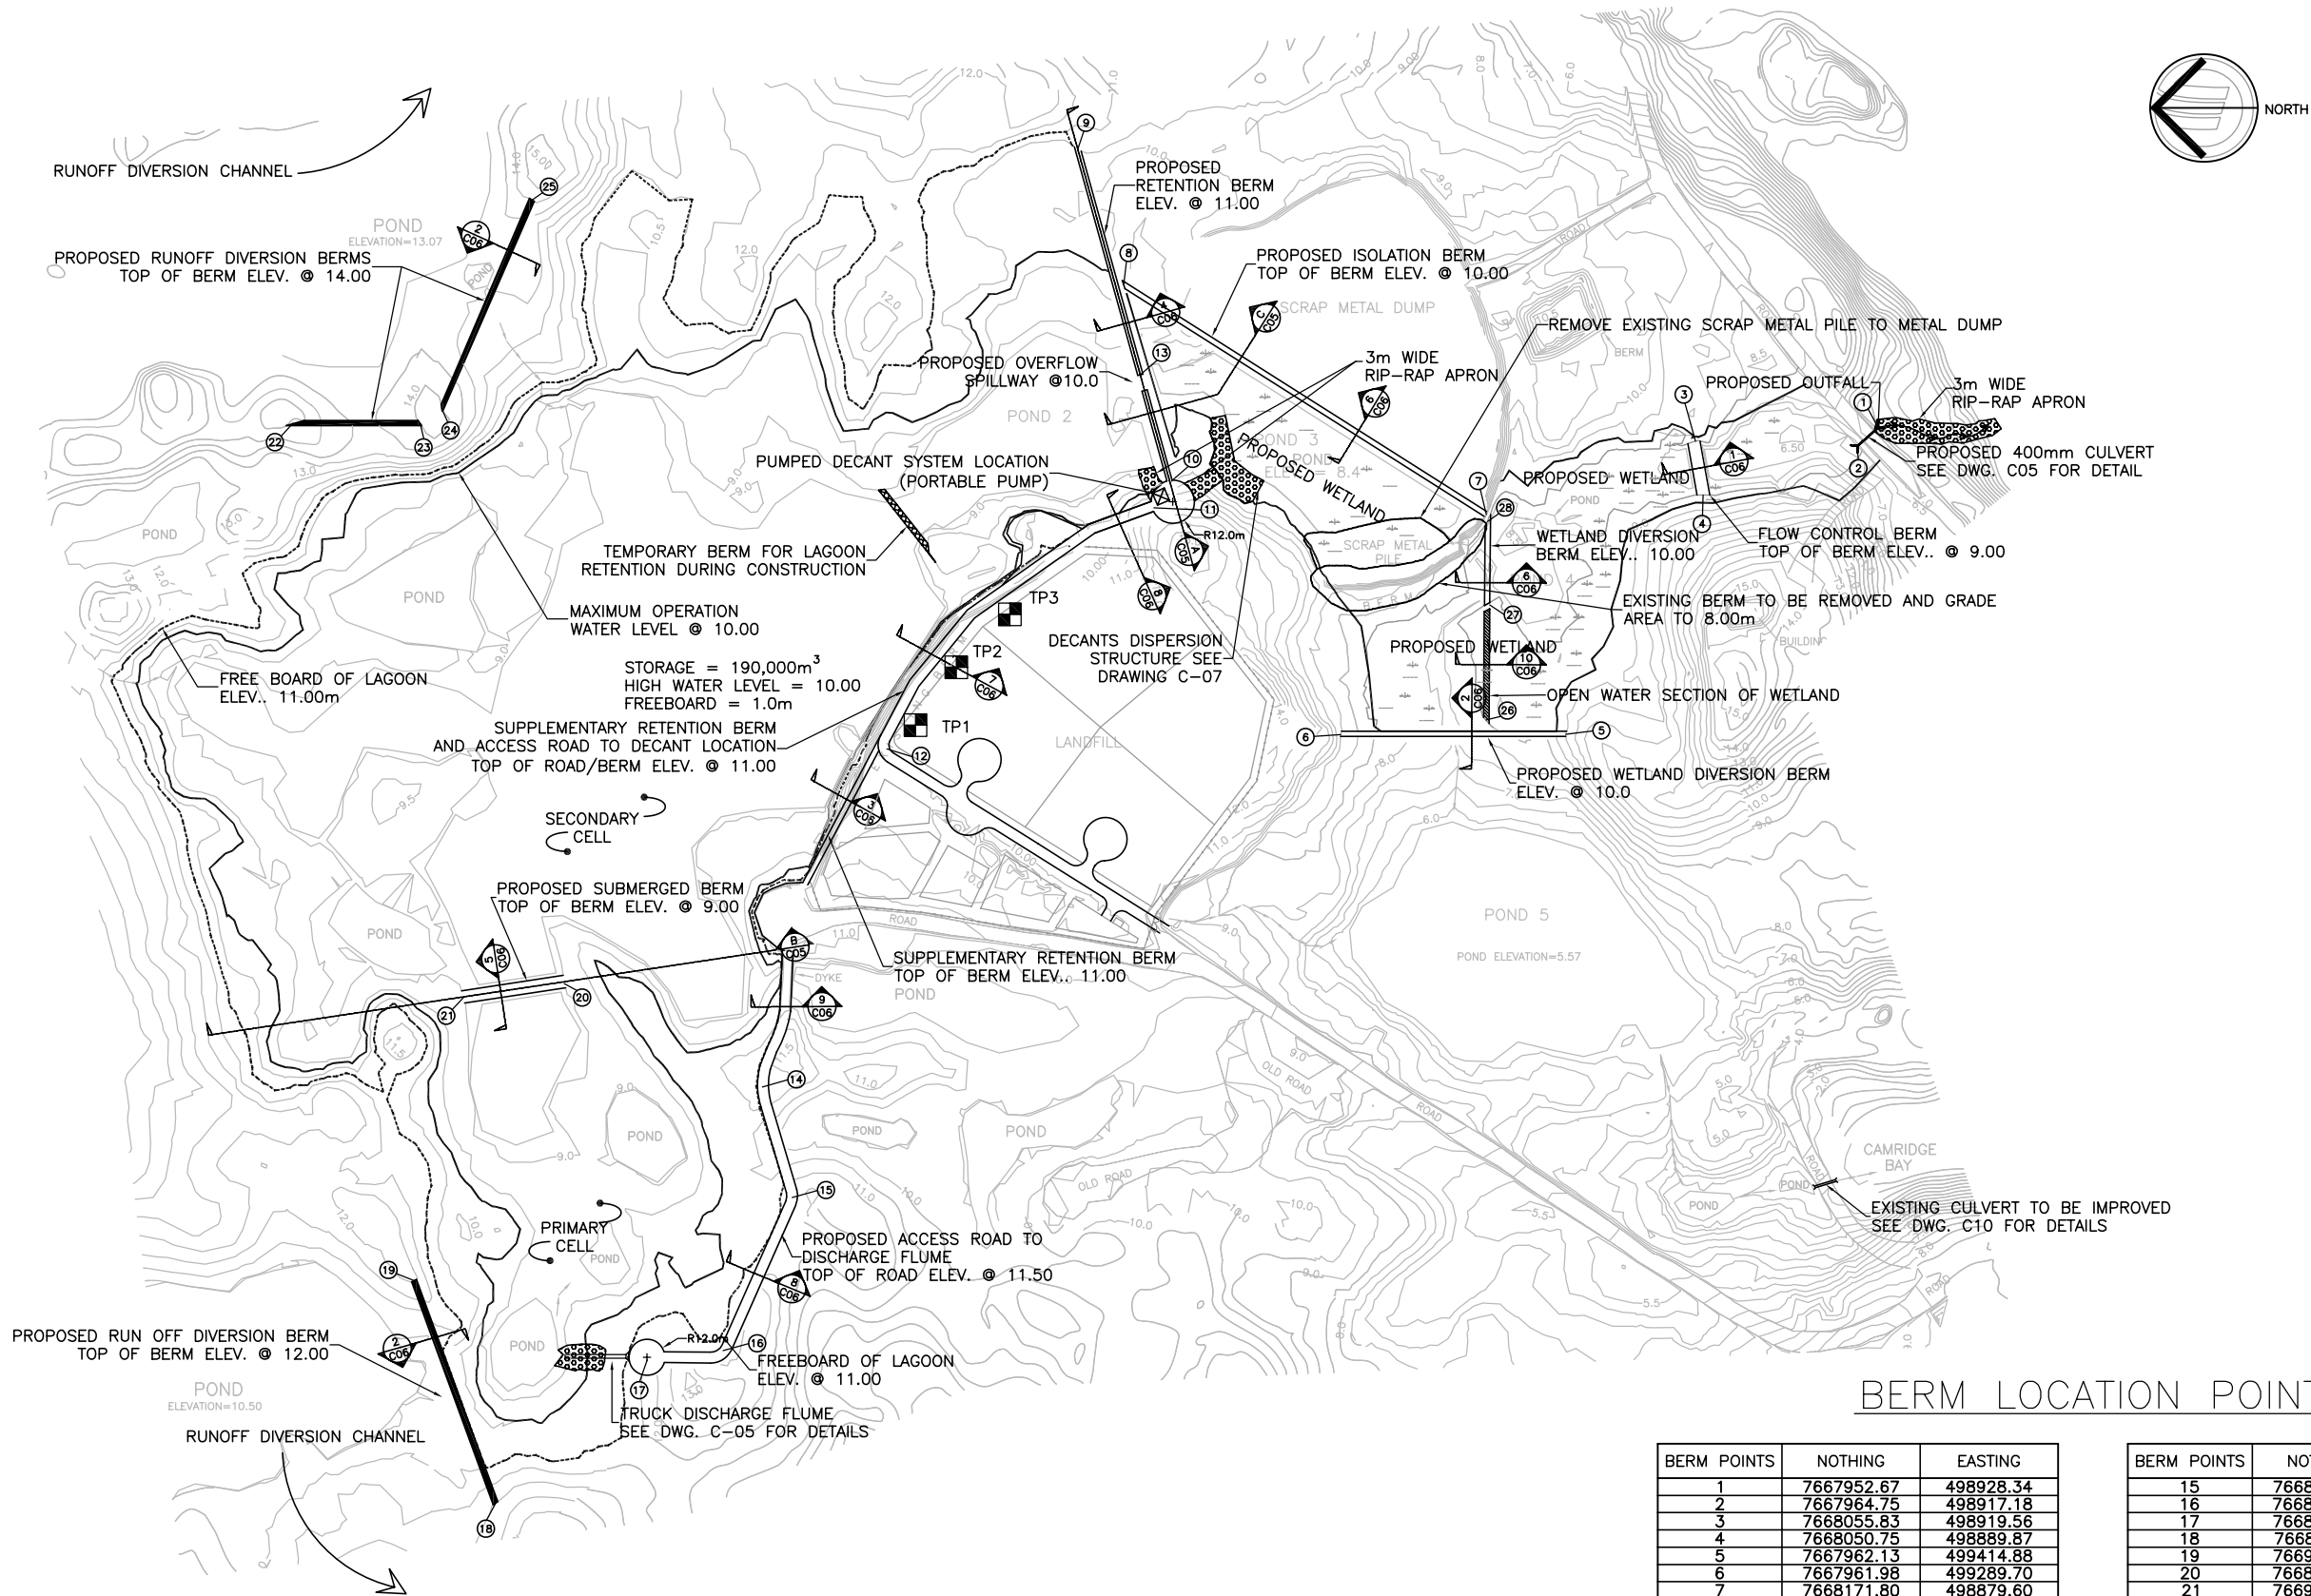

LEGEND

EDGE OF ROAD (ELEV. 10.0m)	---
DRAINAGE ROUTE	---
RIIP-RAP	---
SEWAGE LAGOON/WETLAND BERM	---
RUNOFF DIVERSION BERM	---
OPEN WATER SECTION OF WETLAND	---
TEST PIT LOCATION (TP1)	---
FREE BOARD	---
MAX OPERATION WATER LEVEL	---
OPEN WATER SECTION	---

NOTES:
ELEVATIONS ARE EXPRESSED IN METER OR DECIMALS THEREOF.

Stamp

A	2008 04/21	ISSUED FOR 95% SUBMISSION
No.	Date	Description

REVISIONS



Design	M.Y. / K.R.J.
Drawn	M.D.S. / S.A.B.
Project Title	Government of Nunavut Cambridge Bay Waste Facilities
Drawing Title	SEWAGE LAGOON IMPROVEMENT PLAN
Scale:	1:2000
Project No.	91011
Drawing No.	C-04
Date	08/04/21
Revision	A

BERM LOCATION POINTS

BERM POINTS	NOTHING	EASTING
1	7667952.67	498928.34
2	7667964.75	498917.18
3	7668055.83	498919.56
4	7668050.75	498889.87
5	7667962.13	499414.88
6	7667961.98	499289.70
7	7668171.80	498879.60
8	7668372.90	499006.76
9	7668397.97	499082.42
10	7668347.00	498898.03
11	7668357.13	498883.20
12	7668505.96	498748.79
13	7668363.63	498956.63
14	7668573.61	498560.76

BERM POINTS	NOTHING	EASTING
15	7668557.39	498499.29
16	7668597.34	498411.69
17	7668638.10	498410.28
18	7668722.31	498329.19
19	7669767.59	498452.94
20	7668684.04	498619.15
21	7669740.07	498610.20
22	7668835.17	498930.79
23	7668764.43	498930.23
24	7668752.28	498938.93
25	7668702.41	499054.24
26	7668171.72	498764.31
27	7668171.12	498829.37
28	7668170.52	498875.70

