



Stantec
4910 53rd Street
Yellowknife, NT
X1A 2P4
Tel. (867) 920-2882
Fax. (867) 920-4319
www.stantec.com

Stantec


Copyright Reserved

The Contractor shall verify and be responsible for all dimensions. DO NOT scale the drawing - any errors or omissions shall be reported to Stantec immediately.
The Copyrights to all designs and drawings are the property of Stantec. Reproduction or use for any purpose other than that authorized by Stantec is forbidden.


Consultants

Legend


Notes

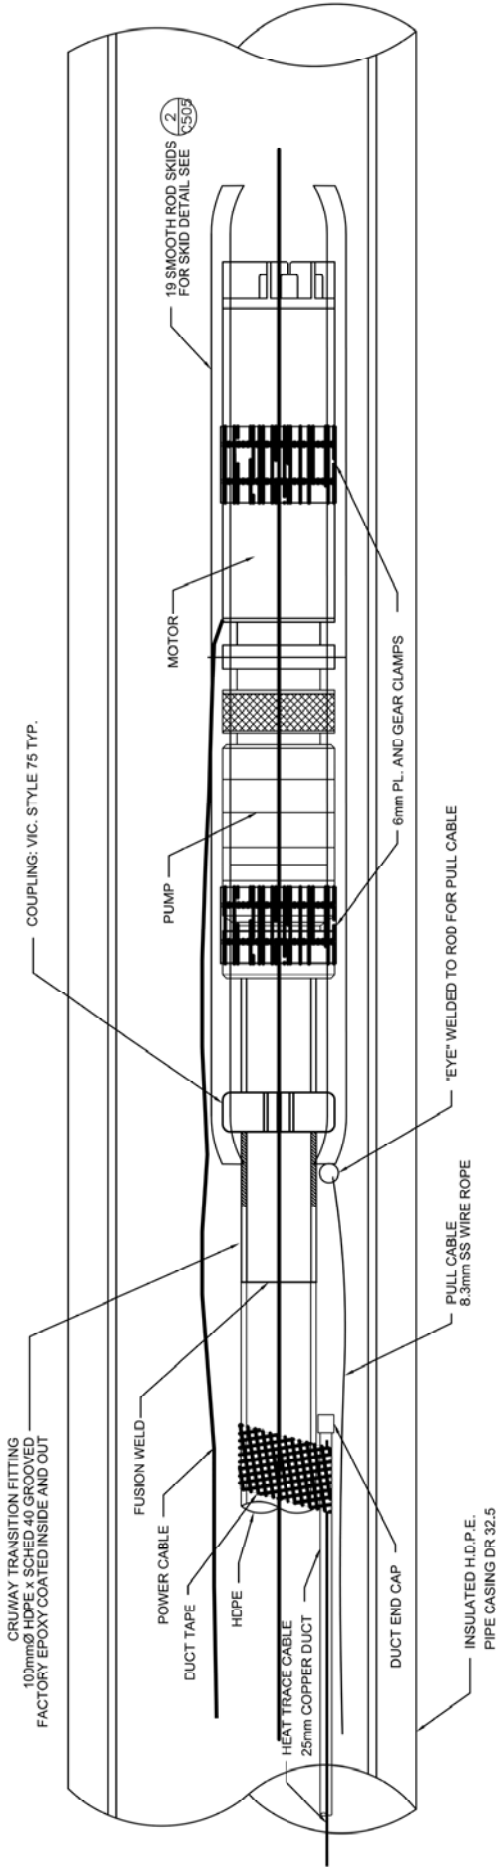


1 PUMP DETAIL
C505 N.T.S.

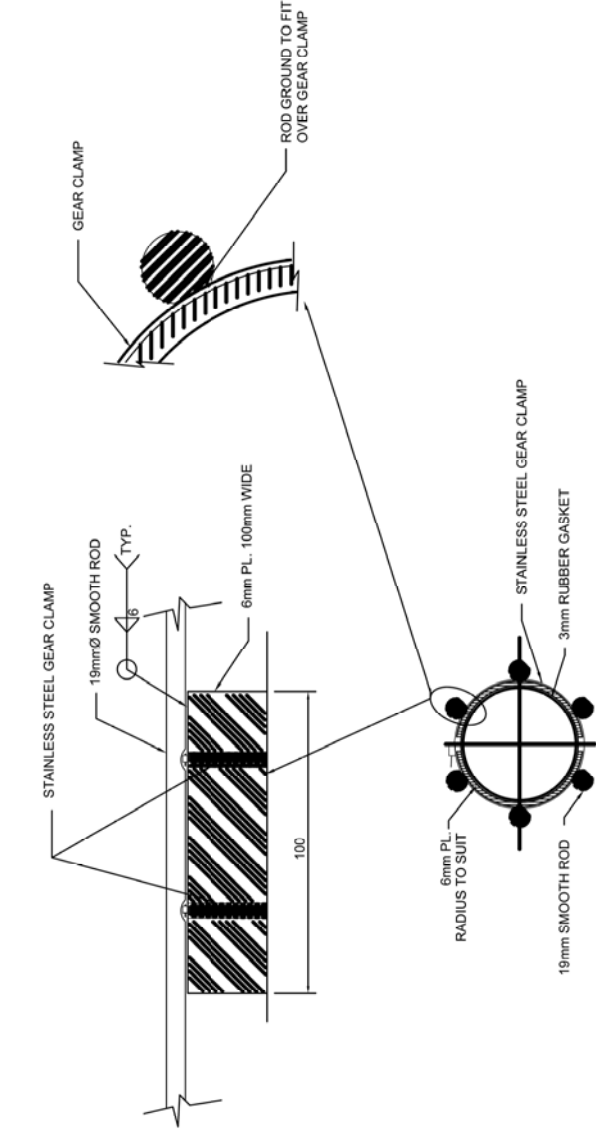

2 SKID DETAIL
C505 N.T.S.

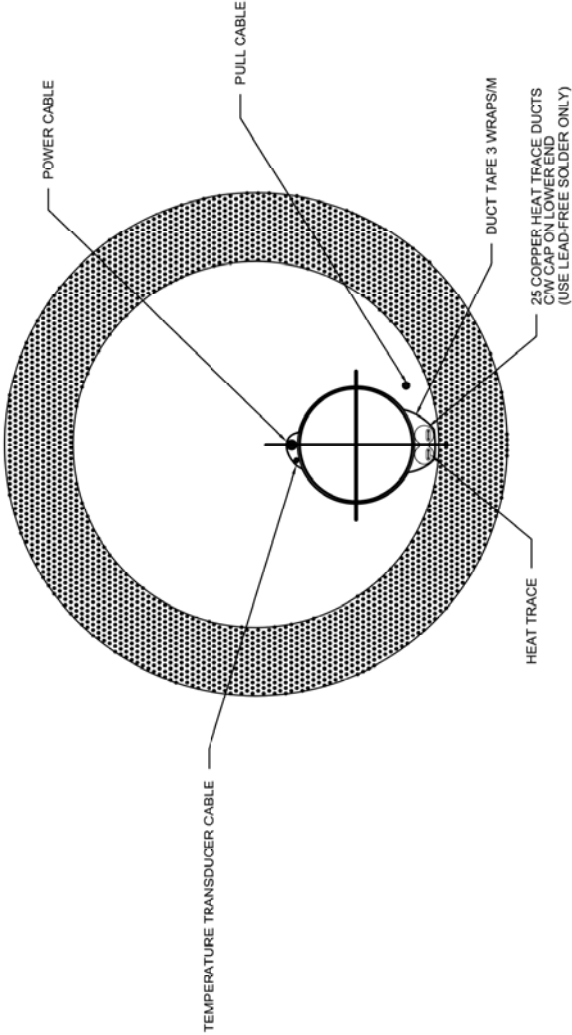

3 INTAKE PIPE SECTION
C505 N.T.S.

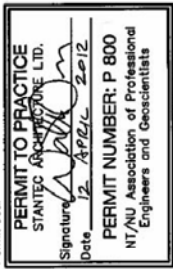

Client/Project

GOVERNMENT OF NUNAVUT

POTABLE WATER SYSTEM
PHASE I

Cambridge Bay, NU

PUMP & DISCHARGE PIPE
DETAILS

Project No. Scale
1449-01252 N.T.S.

Drawing No. Sheet
C-505 10 of 10

Revision
0