


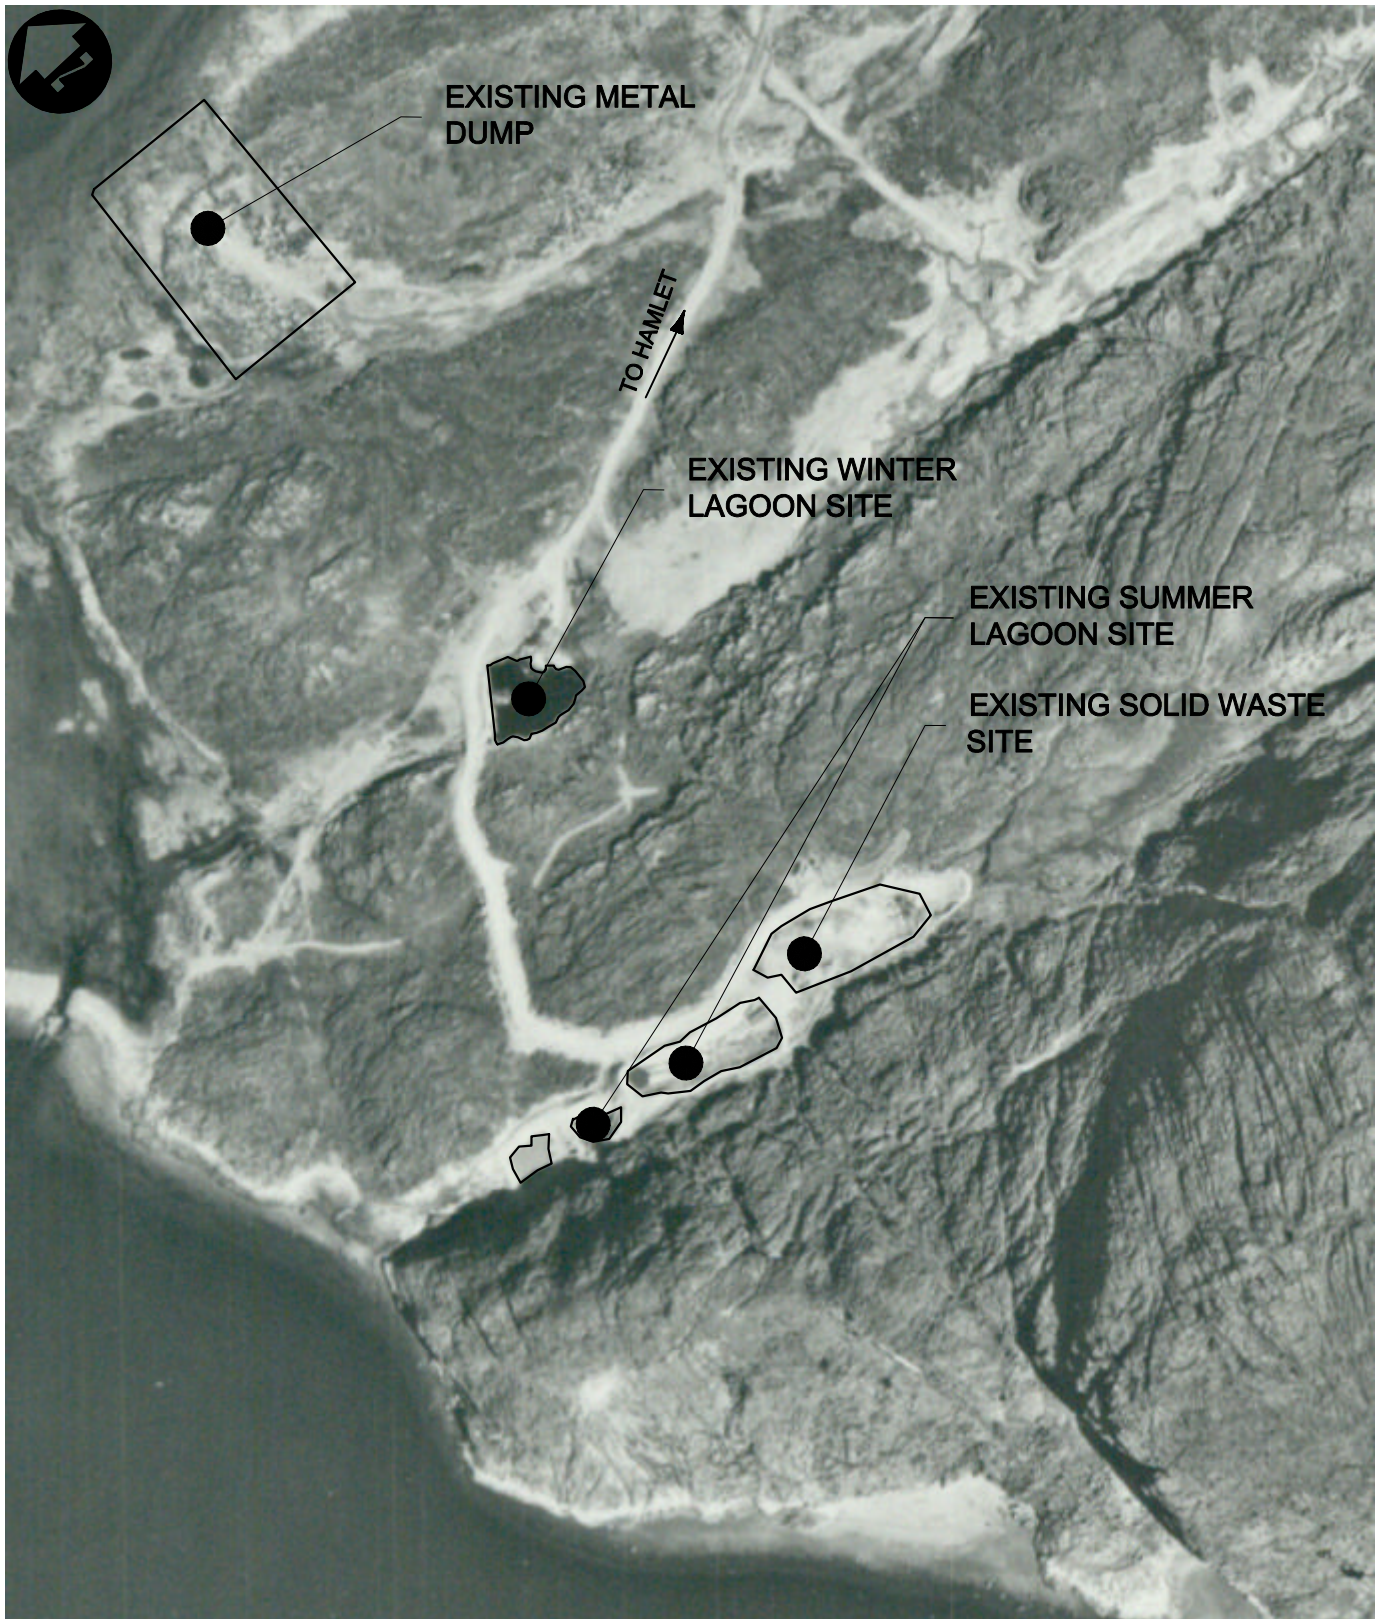

EDIT DATE: FEB 22/01 ACAD FILE: G:\DHF\CAD\018742\FIG 1.DWG
 BASE NAME: a.dwg LOG FILE: N/A

SCALE: 1:5000

 DILLON CONSULTING	PROJECT	SOLID WASTE SITE SELECTION CAPE DORSET, NUNAVUT	PROJECT NUMBER 01-8742
	TITLE	EXISTING LAGOON SITE	DATE FEB 01
			FIGURE NUMBER FIG 3