


EDIT DATE: 20/02/01  
BASE NAME: pcd.dwg  
ACAD FILE: 41DHF g:\cad\018742\FIG1.dwg  
LOG FILE: no

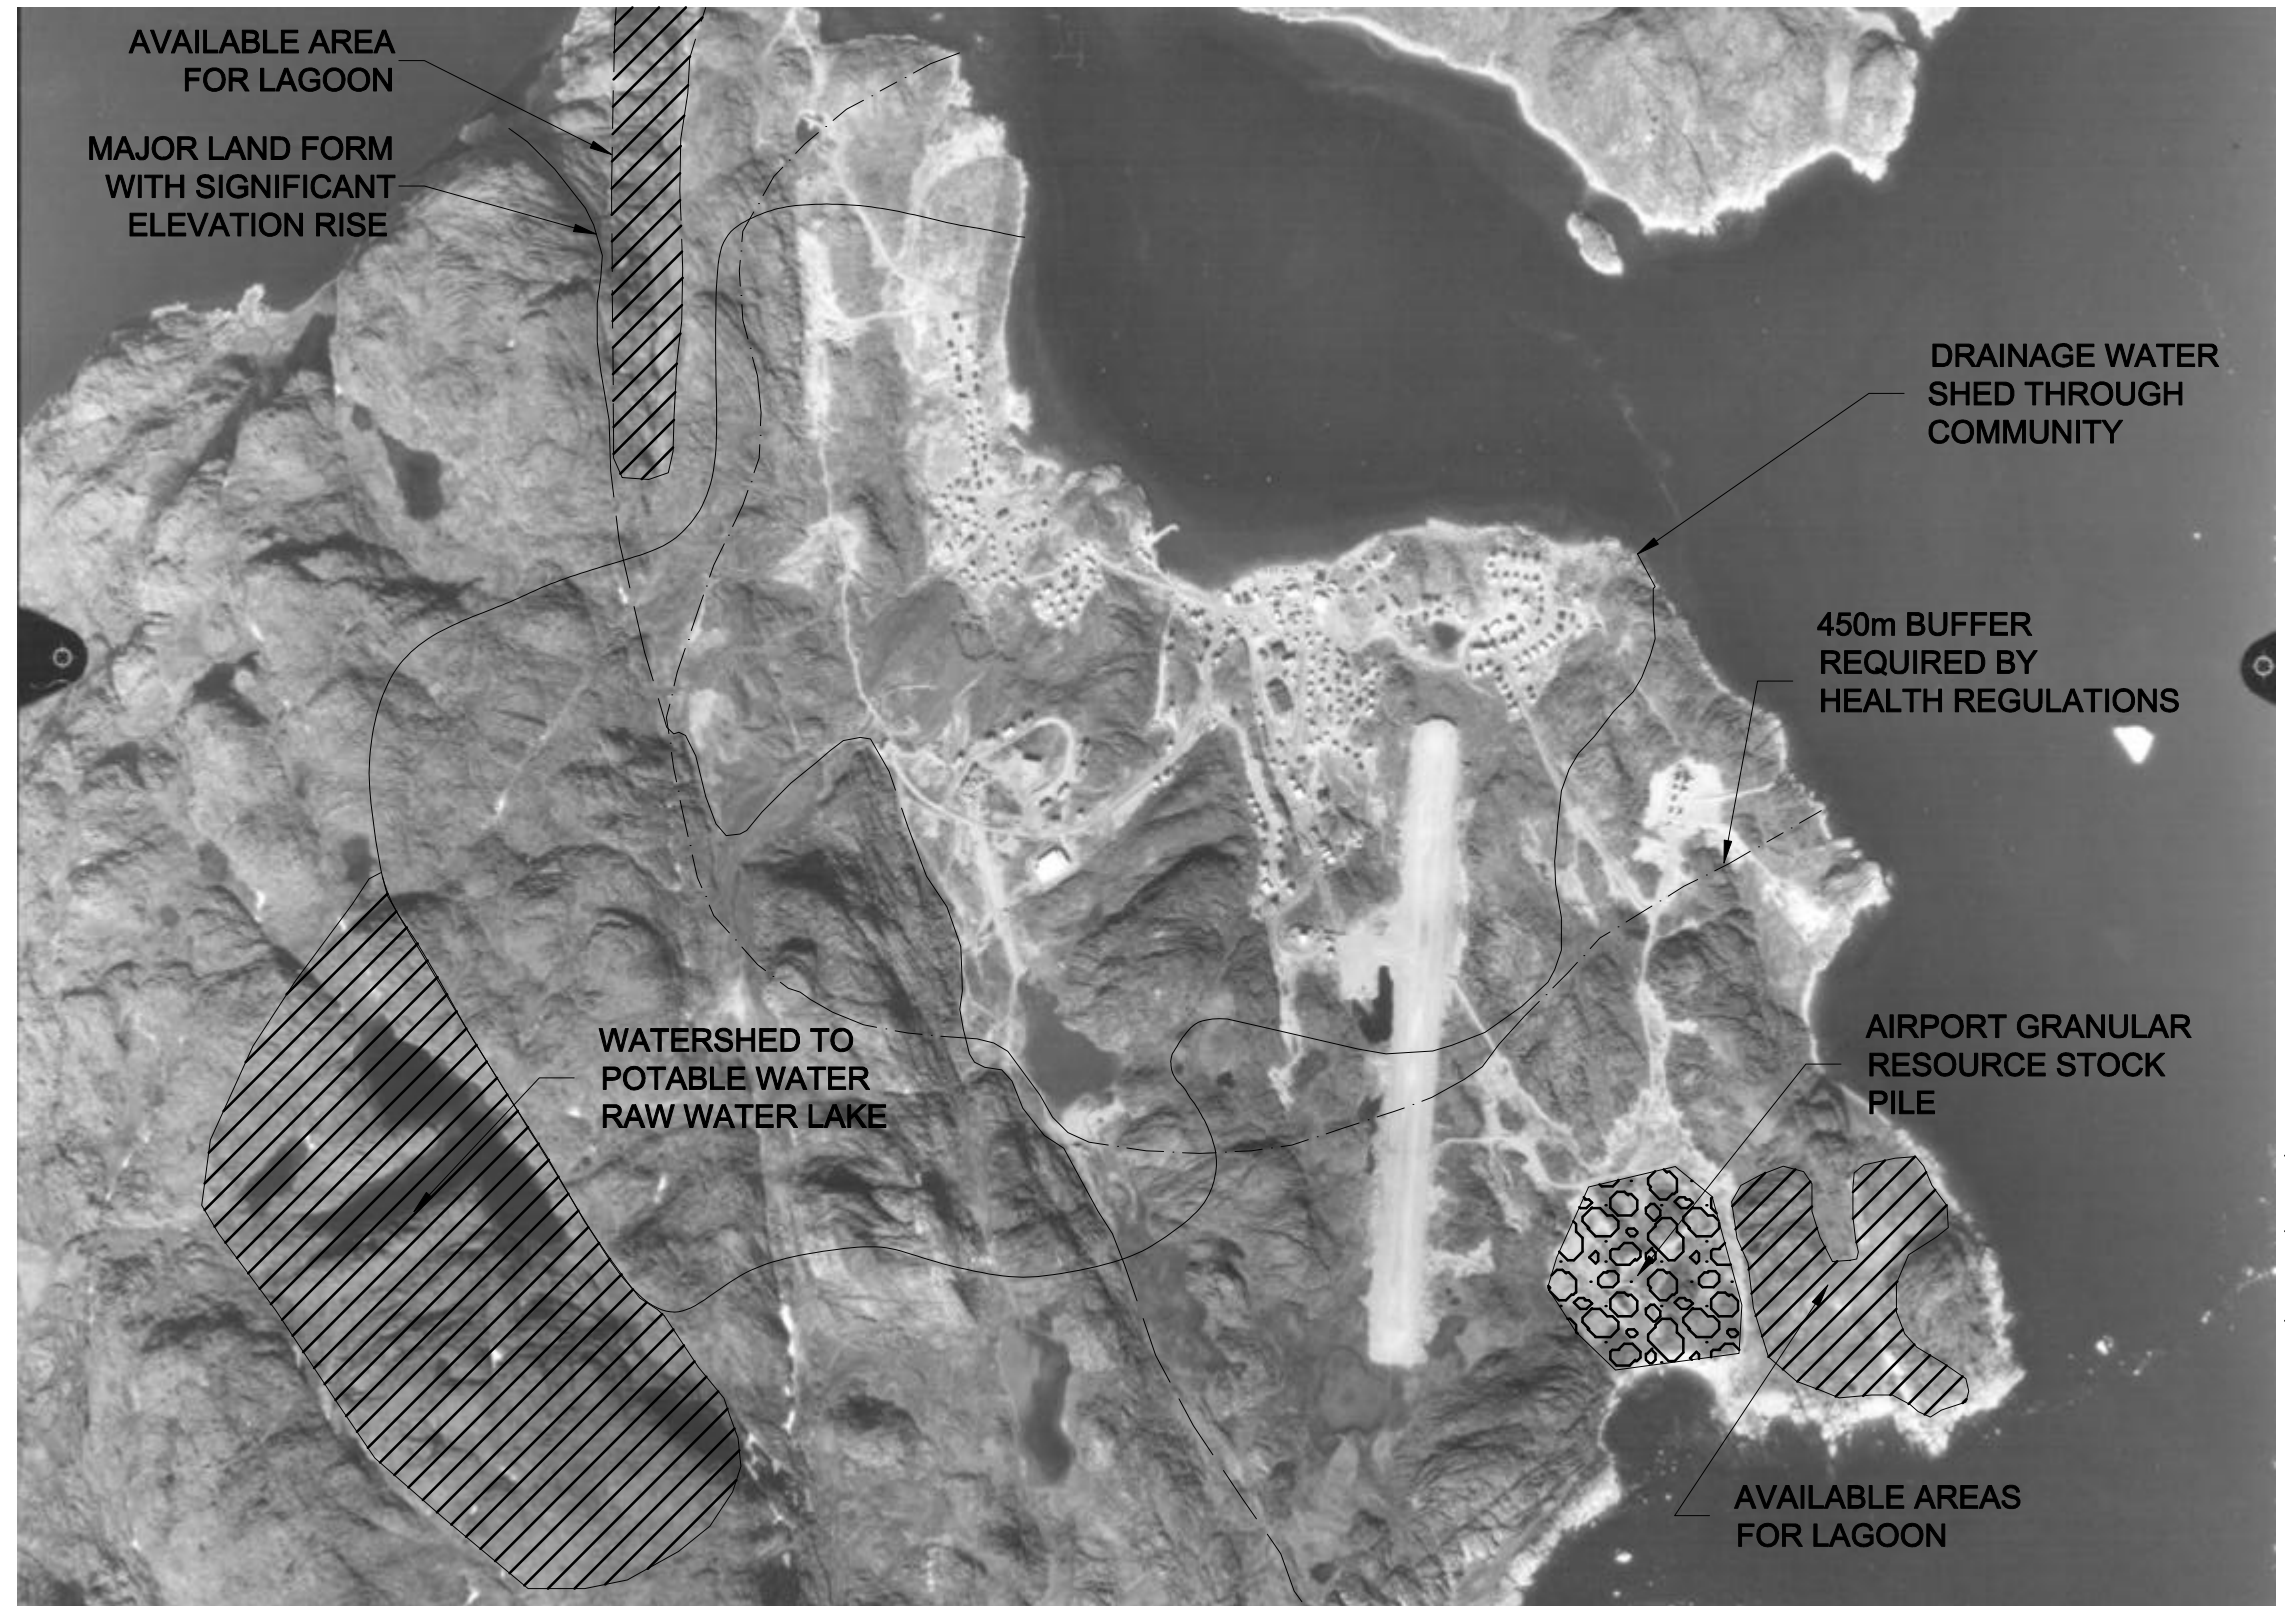

|         |                                                    |  |
|---------|----------------------------------------------------|--|
| PROJECT | SOLID WASTE SITE SELECTION<br>CAPE DORSET, NUNAVUT |  |
| TITLE   | SITE CONSTRAINTS                                   |  |

|                |         |
|----------------|---------|
| PROJECT NUMBER | 01-8742 |
| DATE           | FEB 01  |
| FIGURE NUMBER  | FIG 2   |



SCALE: 1:15000

LEGEND

- . — 450m BUFFER
- DRAINAGE WATER SHED TROUGH COMMUNITY
- MAJOR LAND FORM WITH SIGNIFICANT ELEVATION RISE