


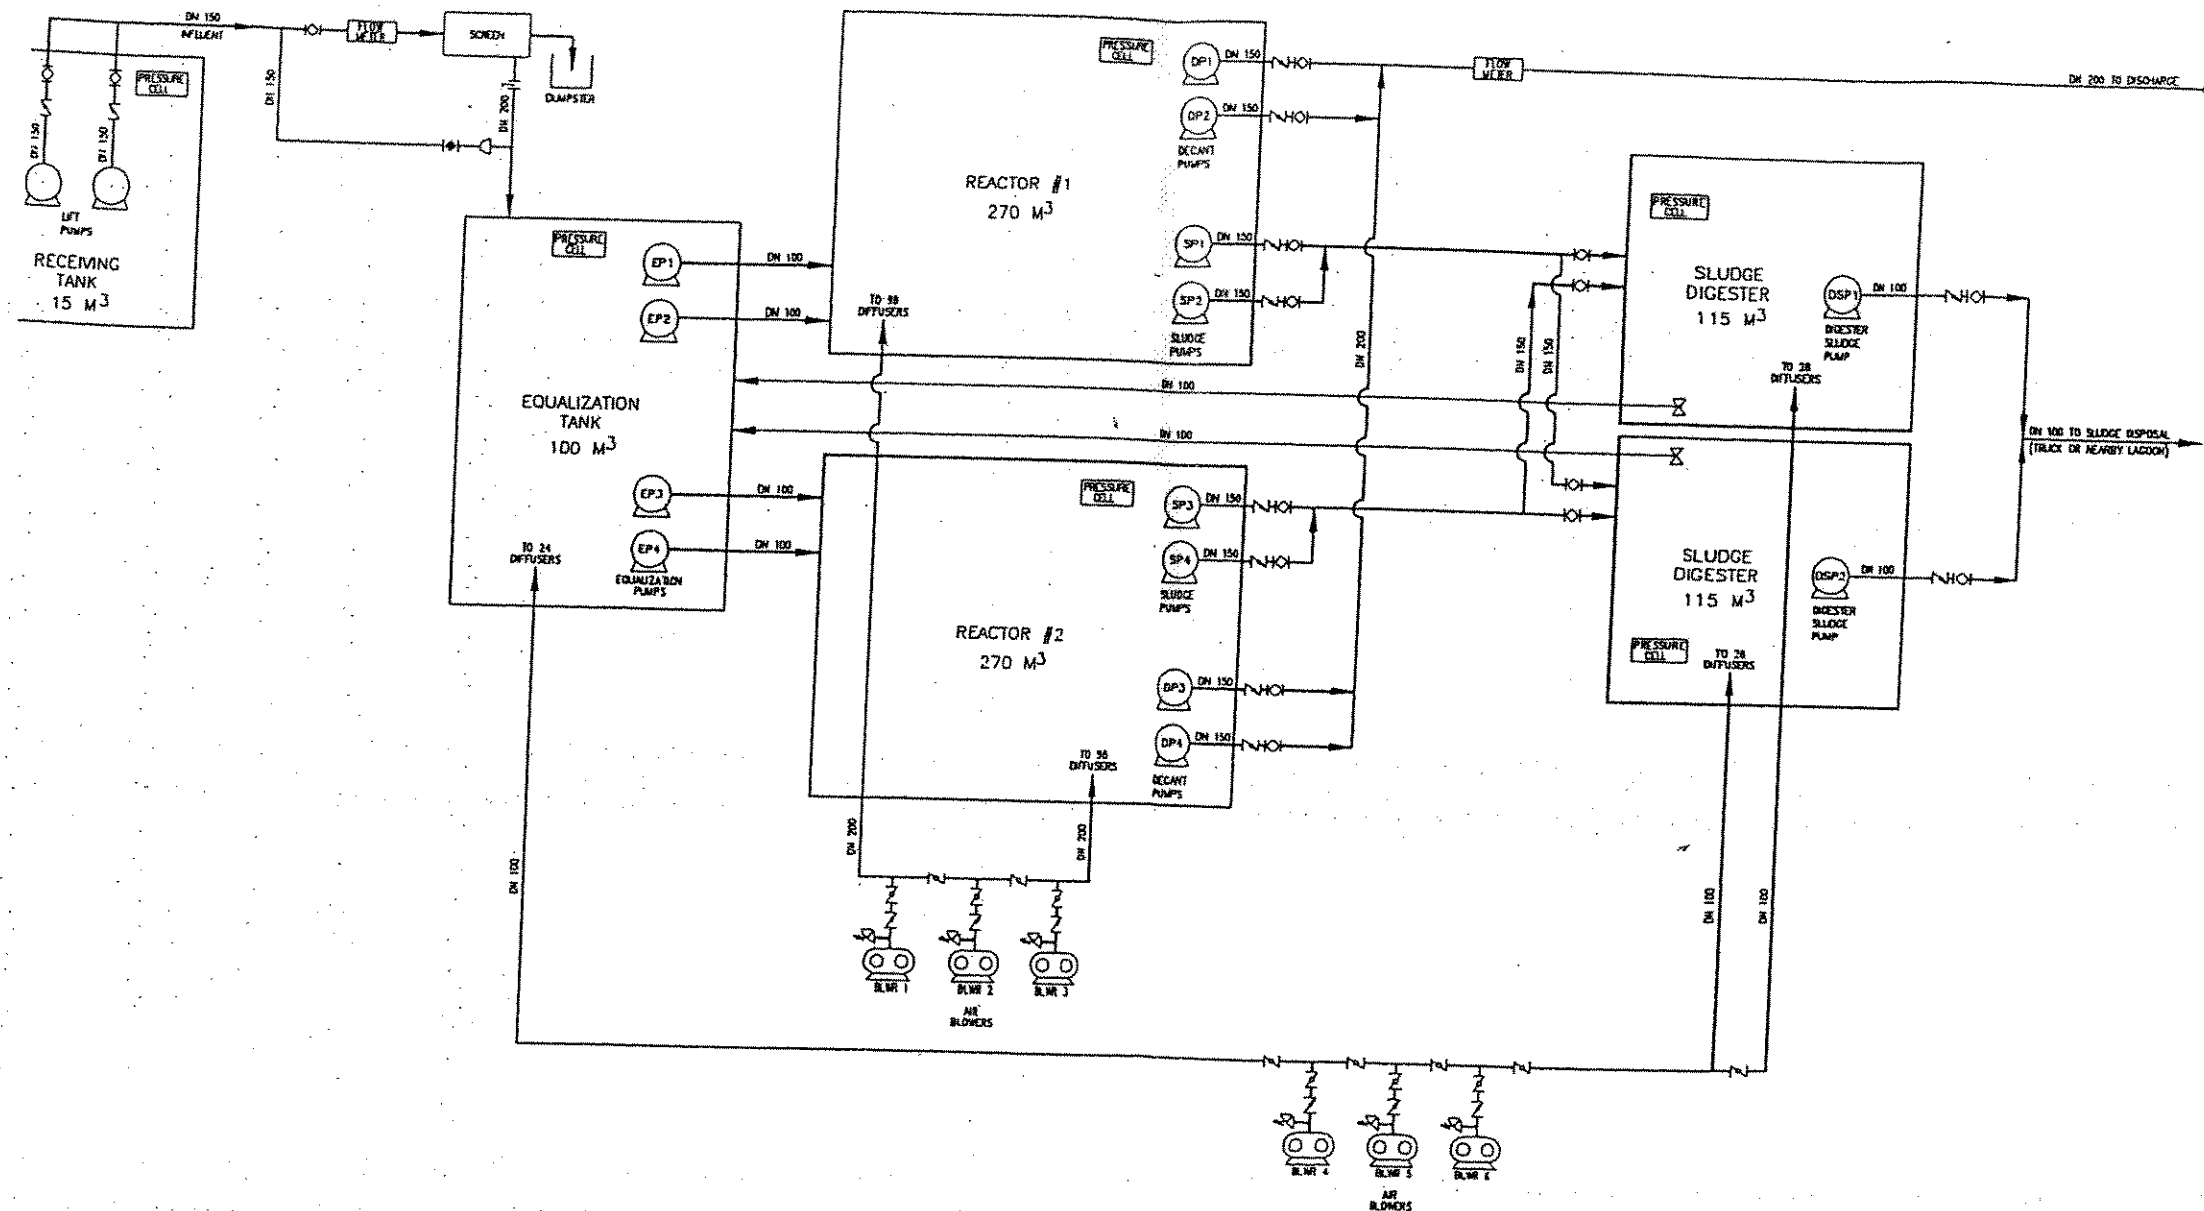

VALVE LEGEND	
○	BALL VALVE
∞	BUTTERFLY VALVE
∞	CHECK VALVE
○	ECCENTRIC PLUG VALVE
∞	ECCENTRIC PLUG VALVE
∞	TELESCOPIC VALVE
∞	PRESSURE RELIEF VALVE
○	NORMALLY OPEN
∞	NORMALLY CLOSED

METRIC

PRELIMINARY
NOT FOR
CONSTRUCTION

DISTRIBUTION COPIES		DATE
CLIENT		
PROJ. MGR.		
FIELD		
E-MAIL		
PURCHASING		
A. MCM/04/06/2003		ISSUED FOR REVIEW

NOTE: THIS DRAWING IS THE PROPERTY OF FWS DESIGN-BUILDERS INC. IT IS NOT TO BE REPRODUCED, IN WHOLE OR IN PART, OR DISTRIBUTED WITHOUT THE WRITTEN PERMISSION OF FWS DESIGN-BUILDERS INC.

TITLE SEWAGE TREATMENT PLANT - 265 M ³ /D PROCESS SCHEMATIC		DATE 04/06/2003
CLIENT THE HAMLET OF CAPE DORSET CAPE DORSET, NUNAVUT		PROJECT NO. 45-03-0049

