


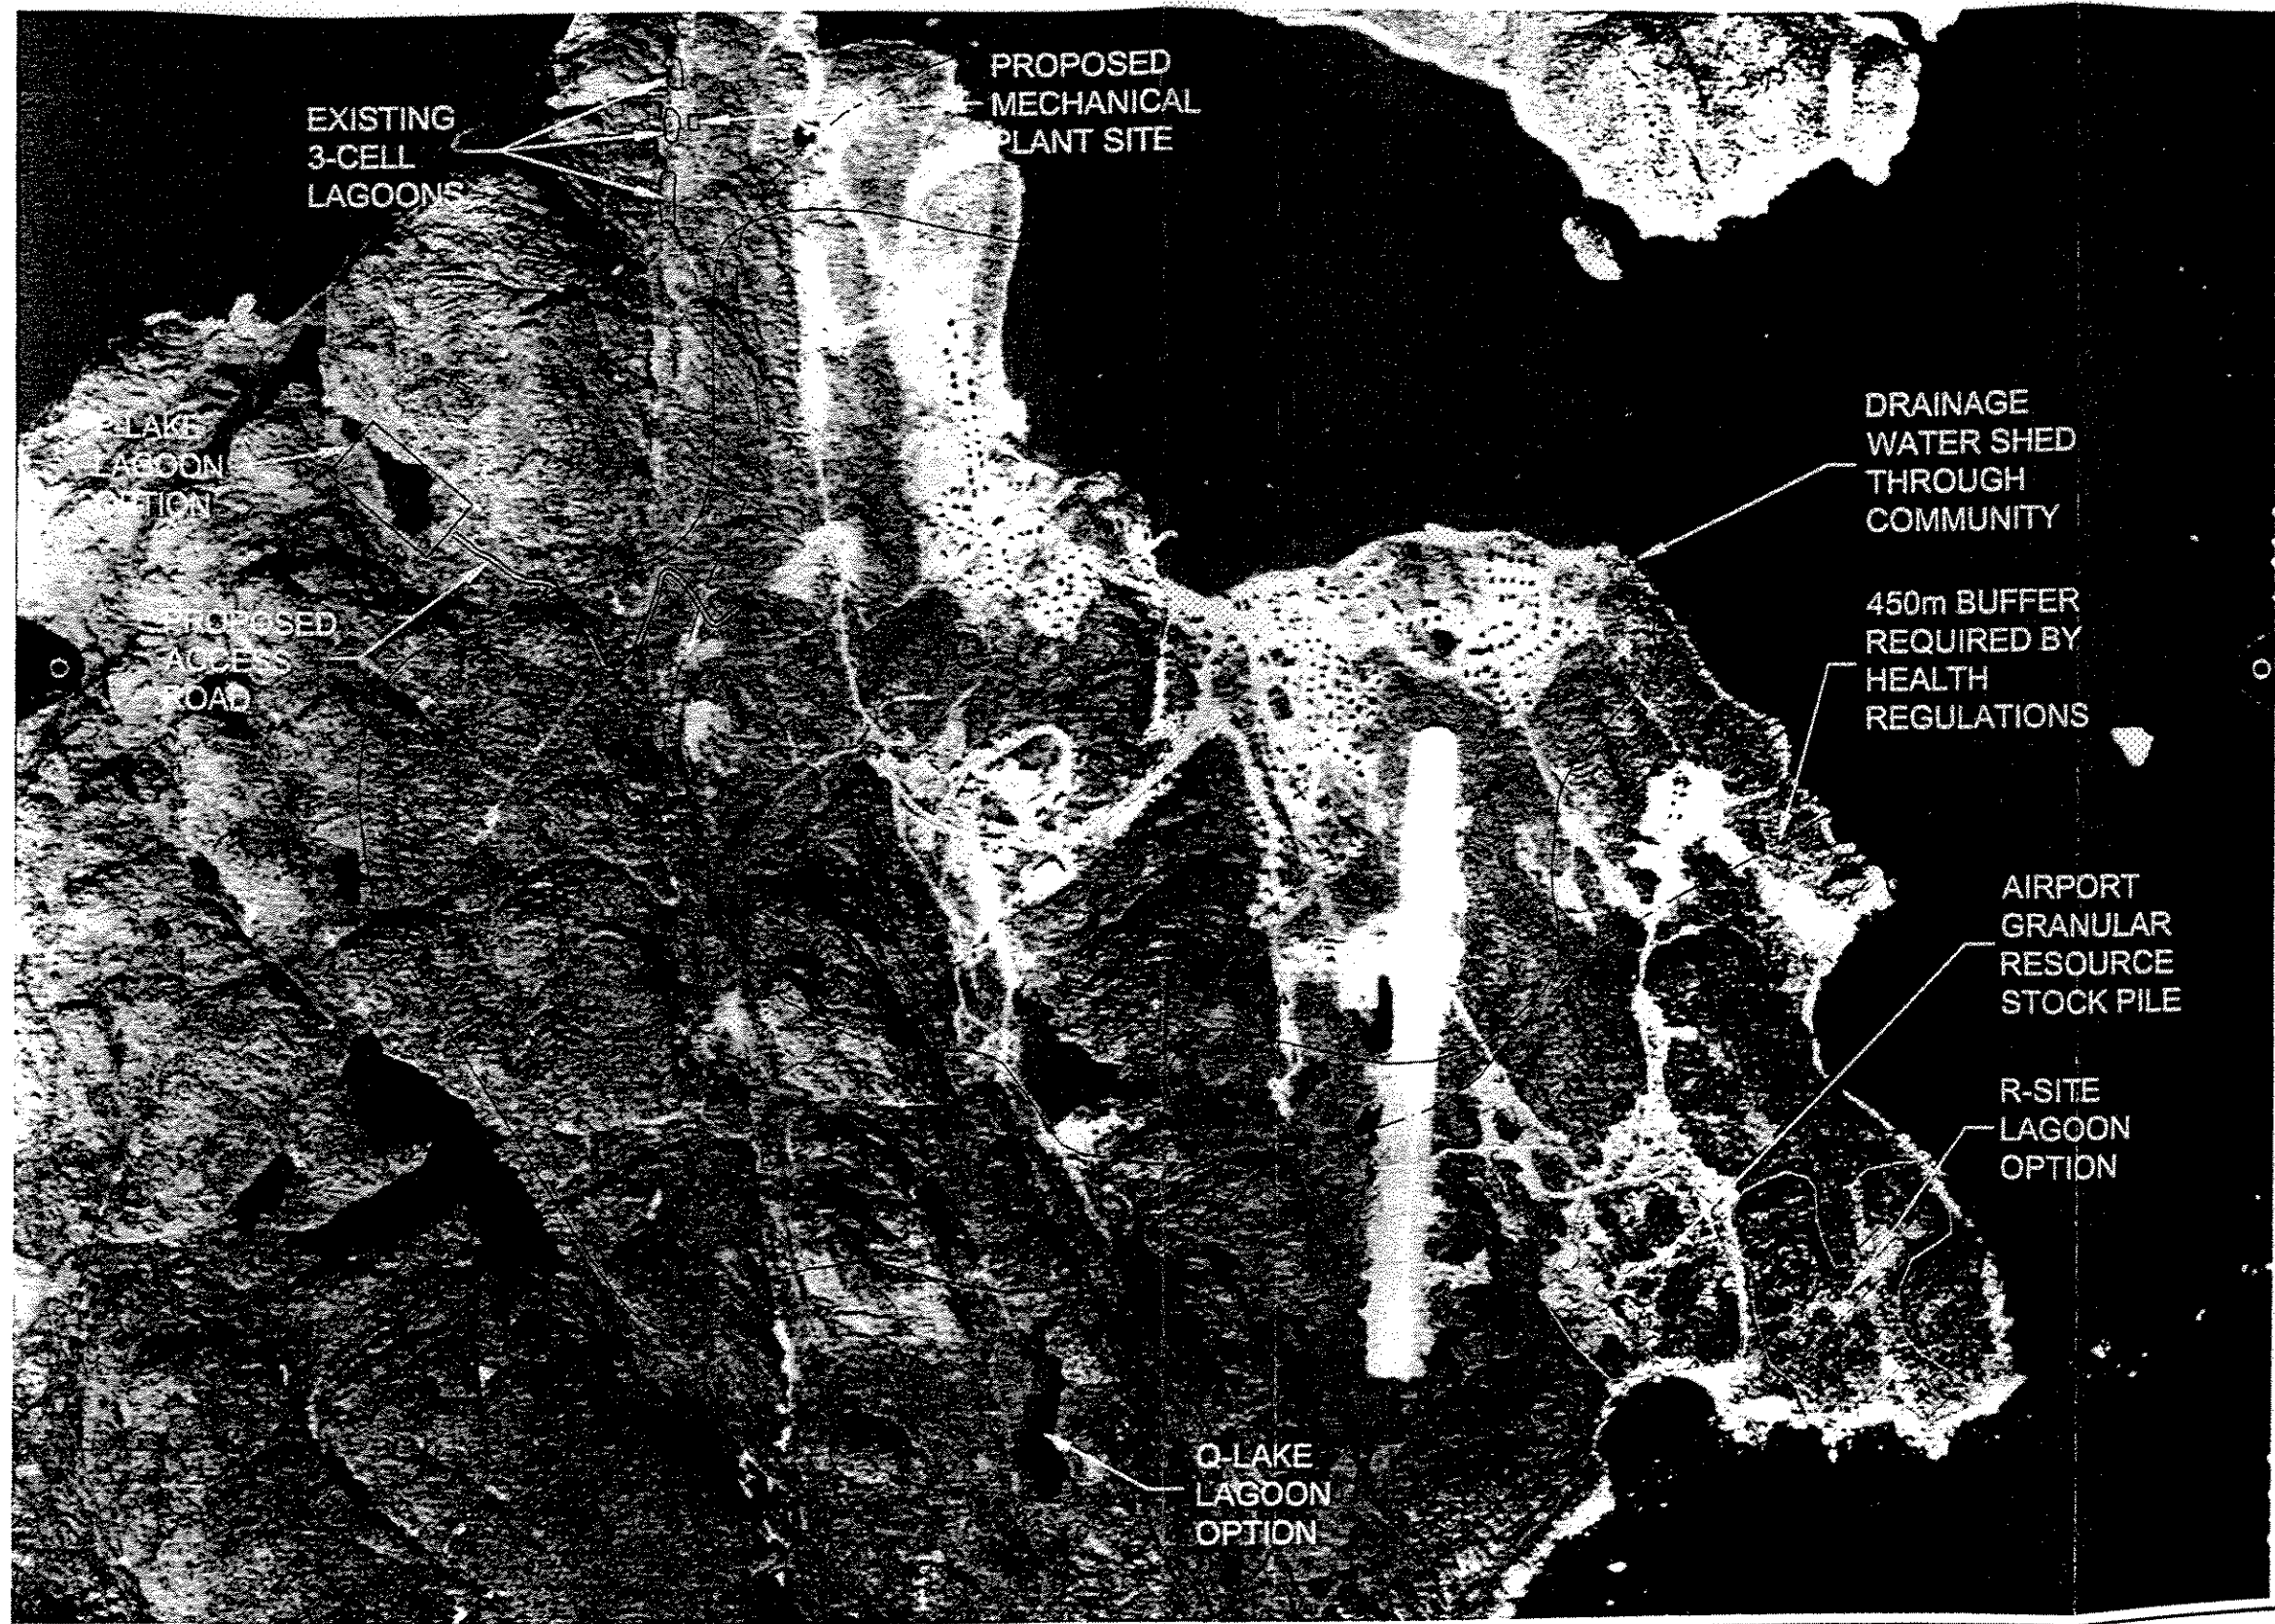

SCALE: 1:15000



**LEGEND**

- 450m BUFFER
- DRAINAGE WATER SHED THROUGH COMMUNITY
- MAJOR LAND FORMS AND SIGNIFICANT ELEVATIONS

DATE: 20/09/01  
PROJECT: CAPE DORSET SEWAGE MANAGEMENT REVIEW  
FILE: 410HF g:\cad\018742\FIG1.dwg  
LOG FILE: no



PROJECT

CAPE DORSET SEWAGE MANAGEMENT REVIEW  
CAPE DORSET, NUNAVUT

TITLE

AREA PLAN

DATE	20/09/01
PROJECT	CAPE DORSET SEWAGE MANAGEMENT REVIEW
FILE	410HF g:\cad\018742\FIG1.dwg
LOG FILE	no
FIGURE	FIG. 1