

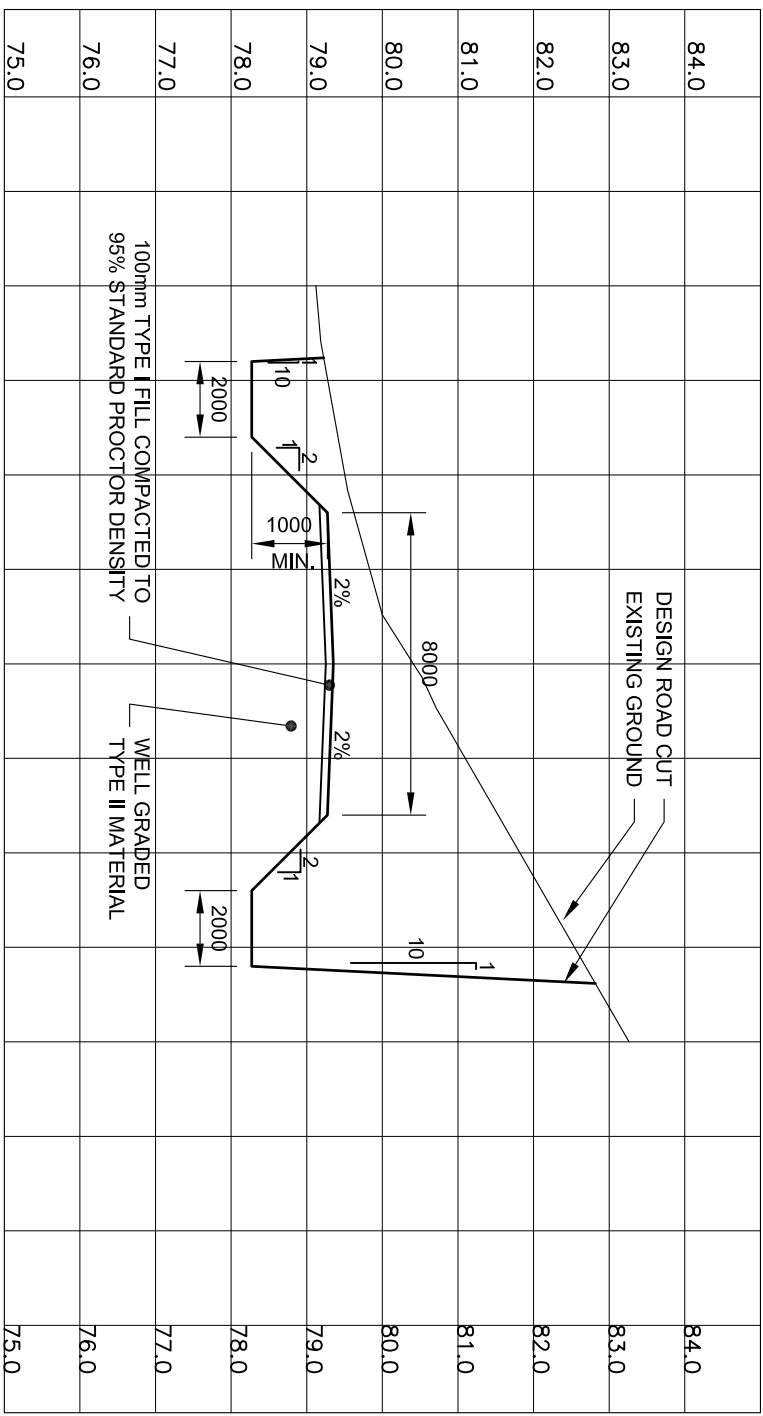


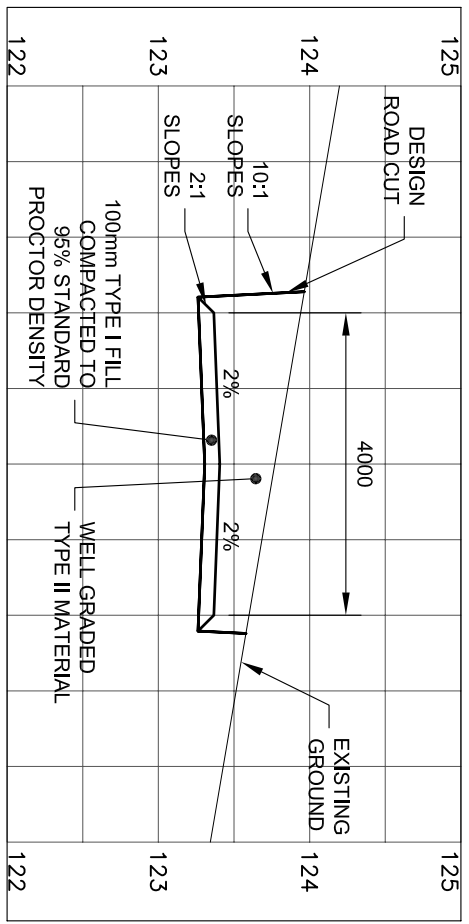


1 TYPICAL ROAD SECTION (CUT)


2 TYPICAL ROAD SECTION (FILL)

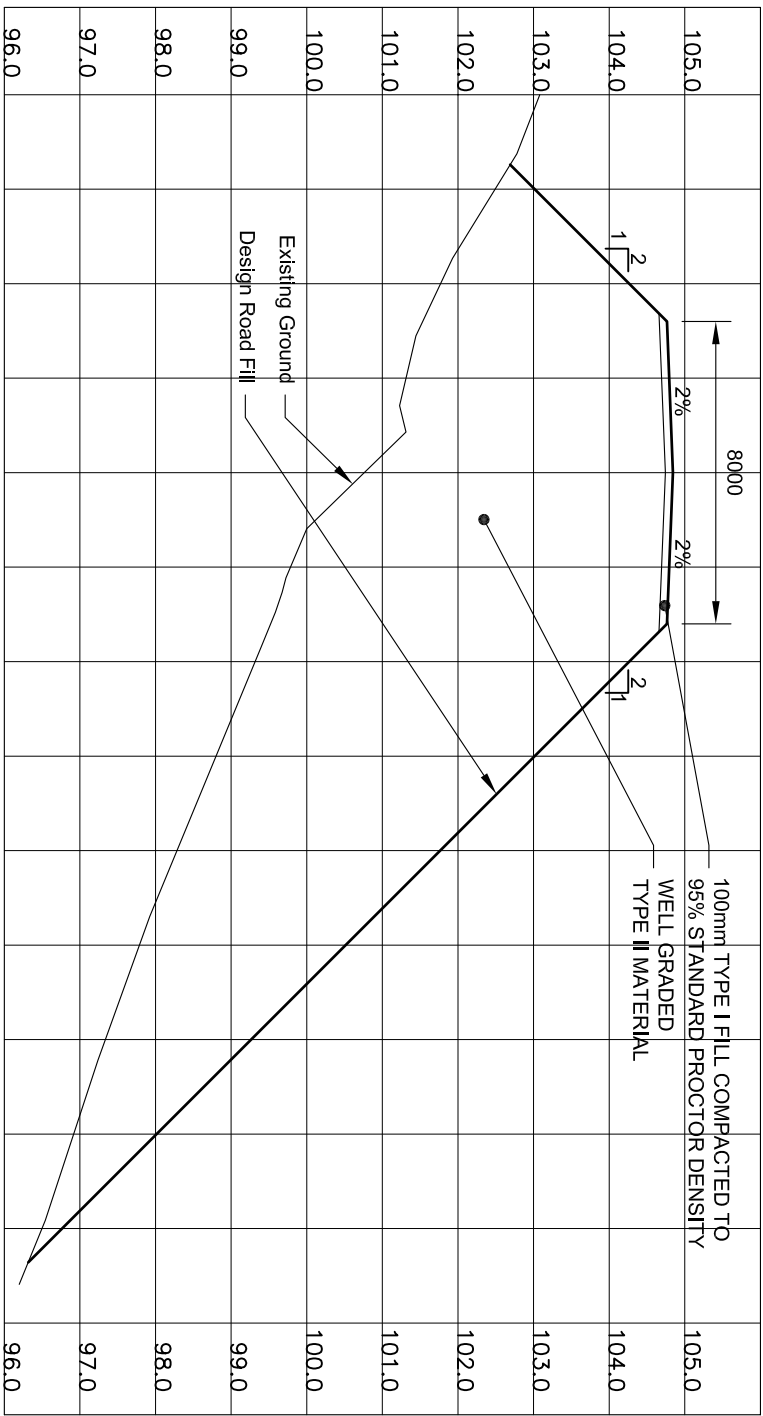


3 TYPICAL LAAGOON ROAD SECTION (CUT)

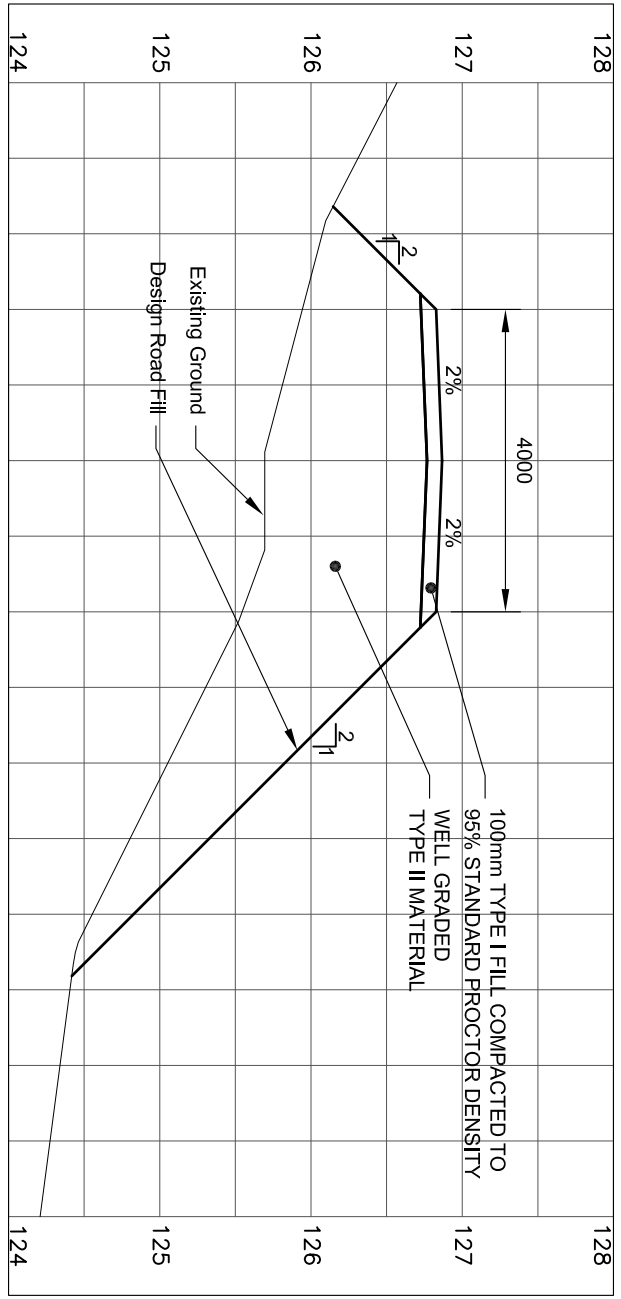


4 TYPICAL LAAGOON ROAD SECTION (FILL)

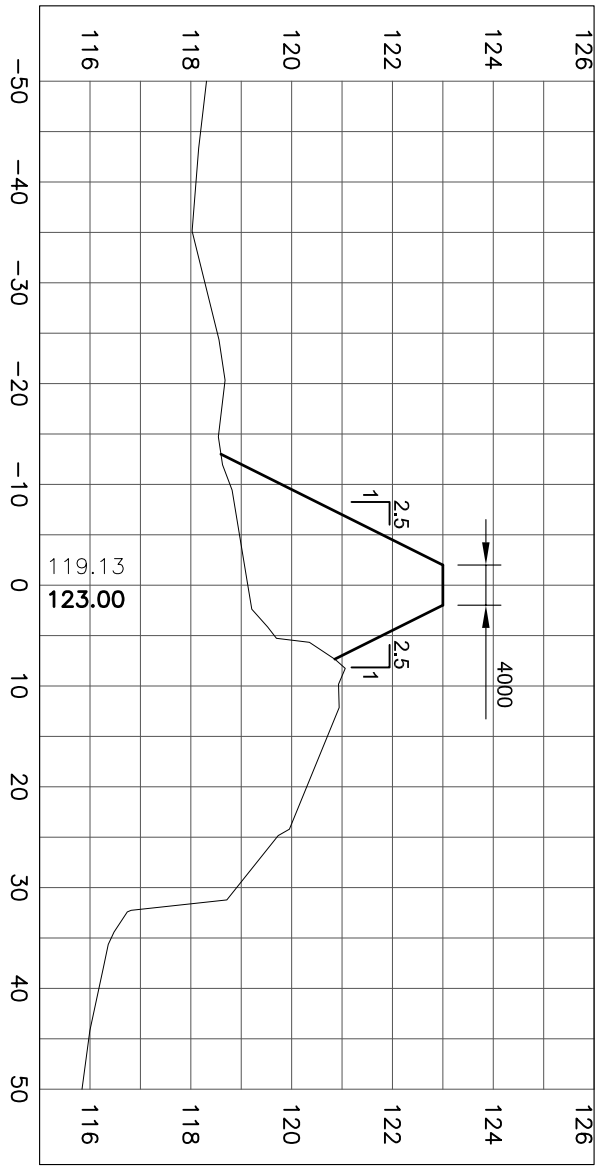


5 WEST BERM SECTION 0+040

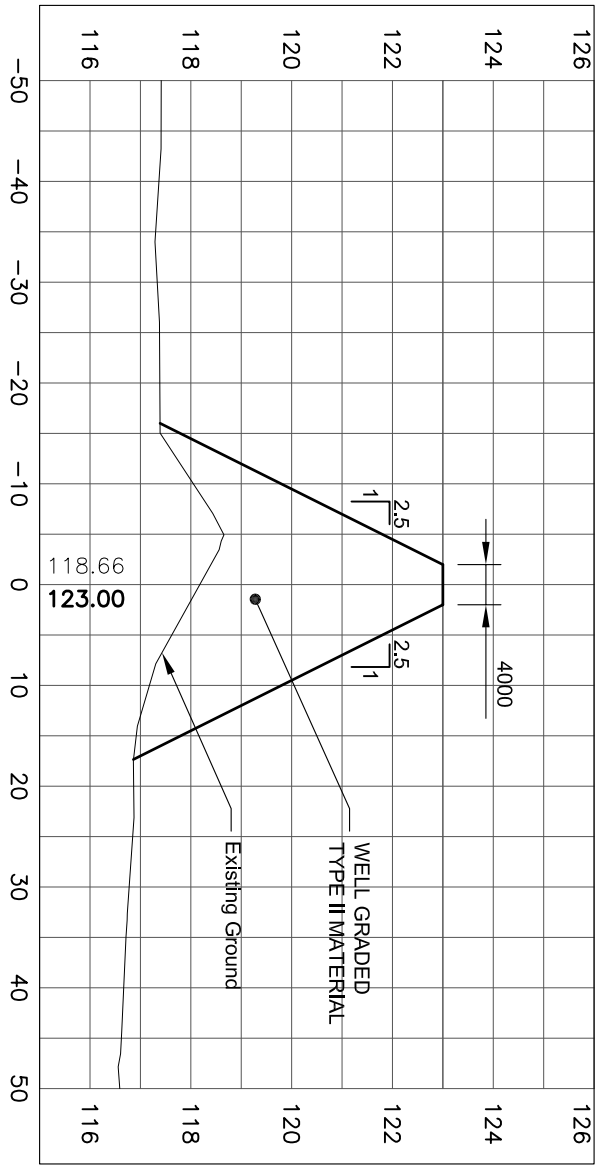


6 WEST BERM SECTION 0+140

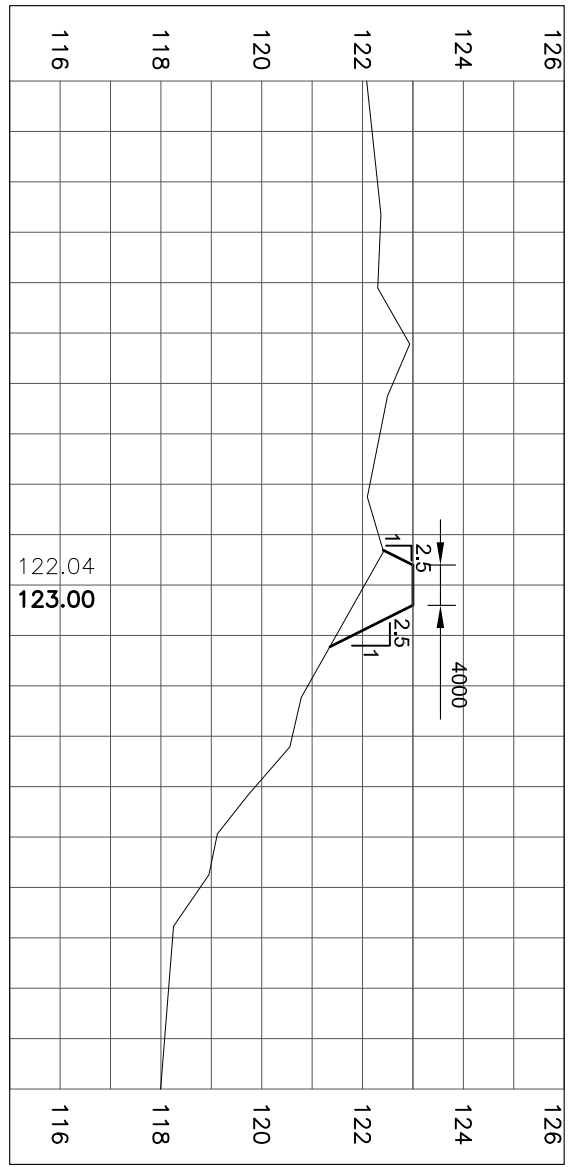


7 EAST BERM SECTION 0+010

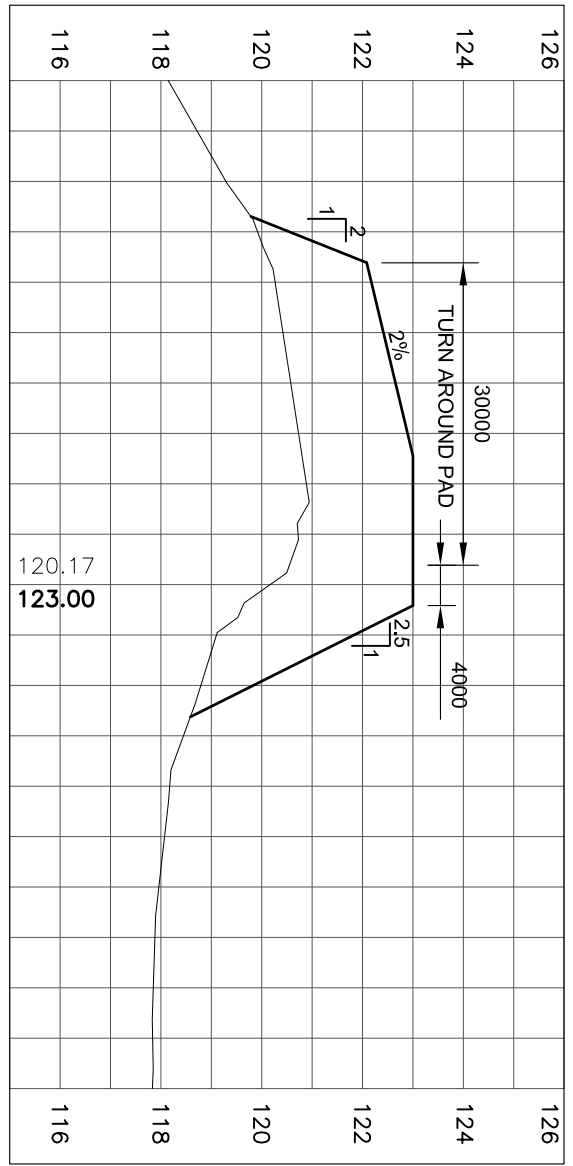


8 EAST BERM SECTION 0+050

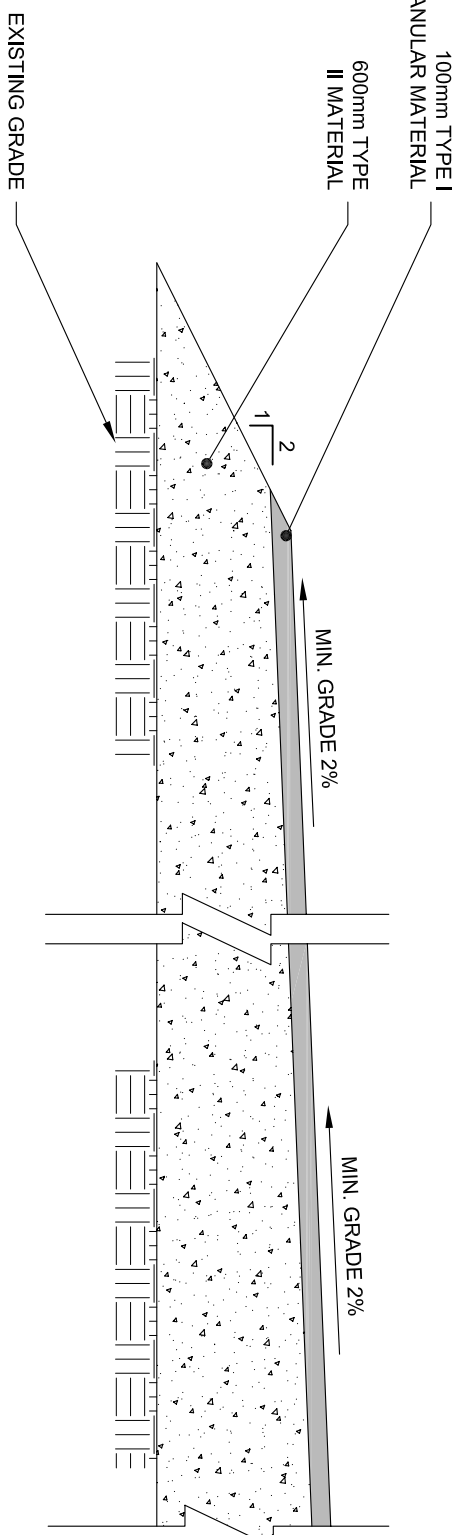


9 TRUCK TURNAROUND PAD SECTION

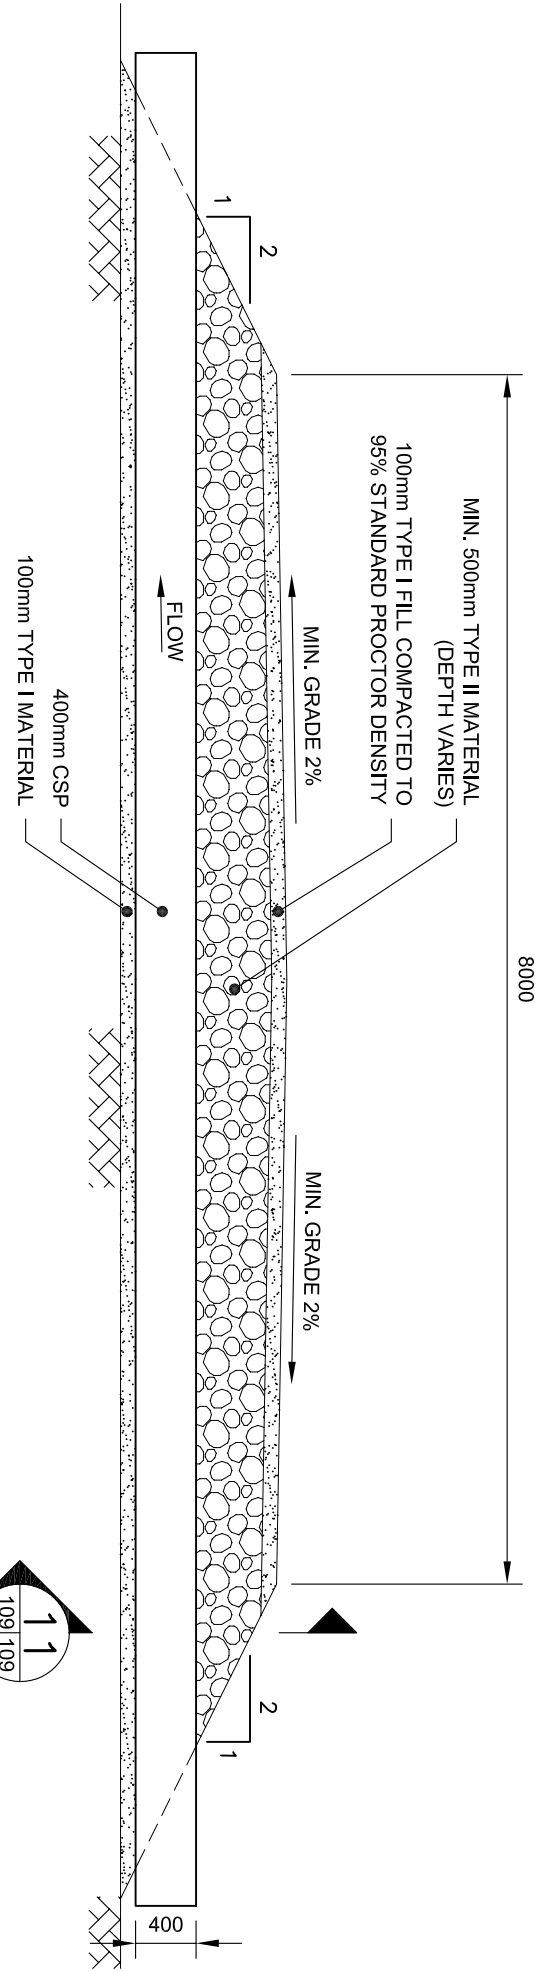


10 TYPICAL CULVERT DETAIL

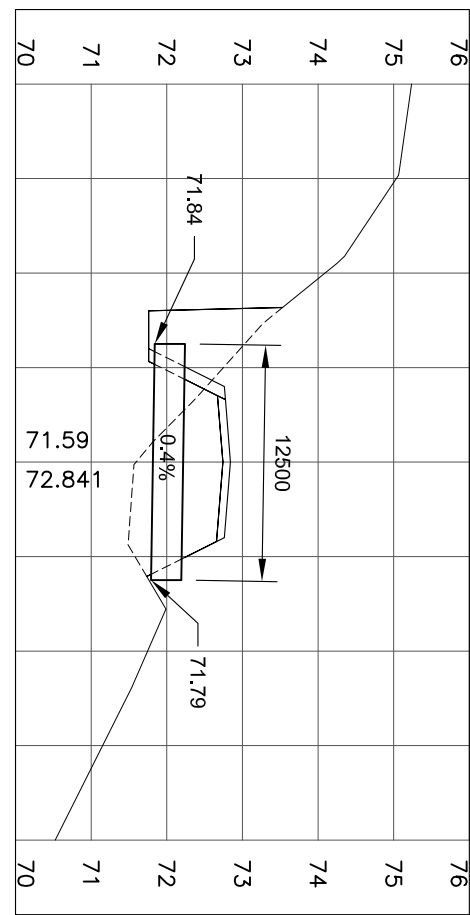


12 CULVERT SECTION AT 0+019.70

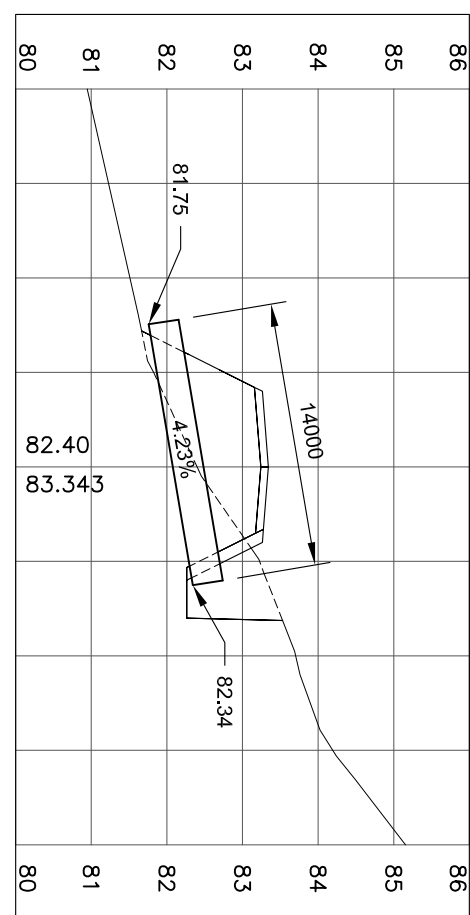


13 CULVERT SECTION AT 0+210.41

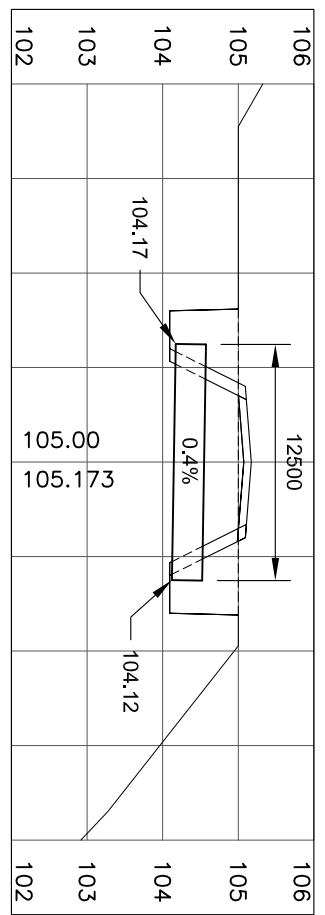


15 CULVERT SECTION AT 0+595

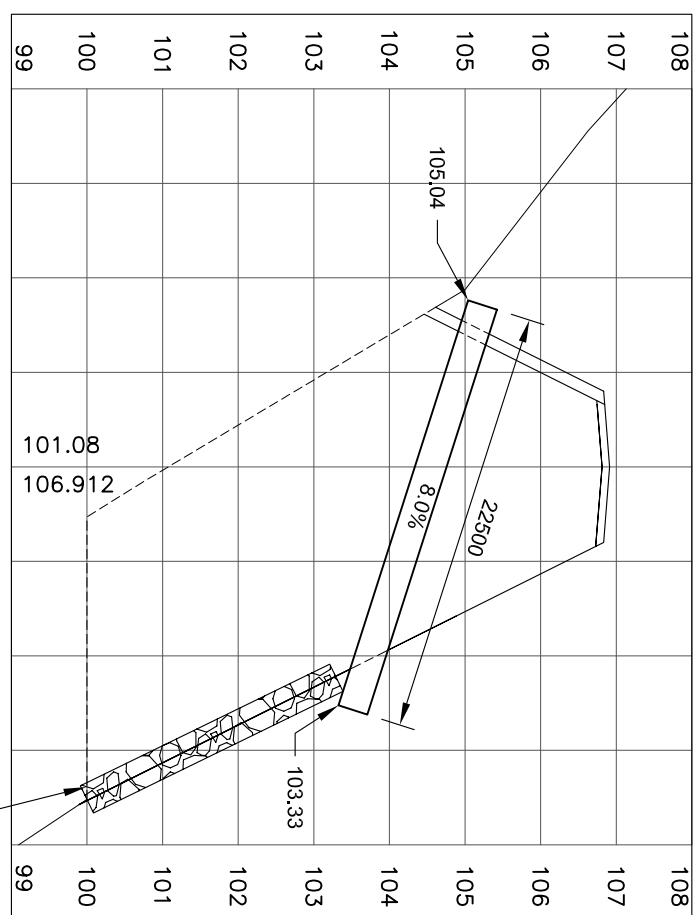


16 CULVERT SECTION AT 0+635.10

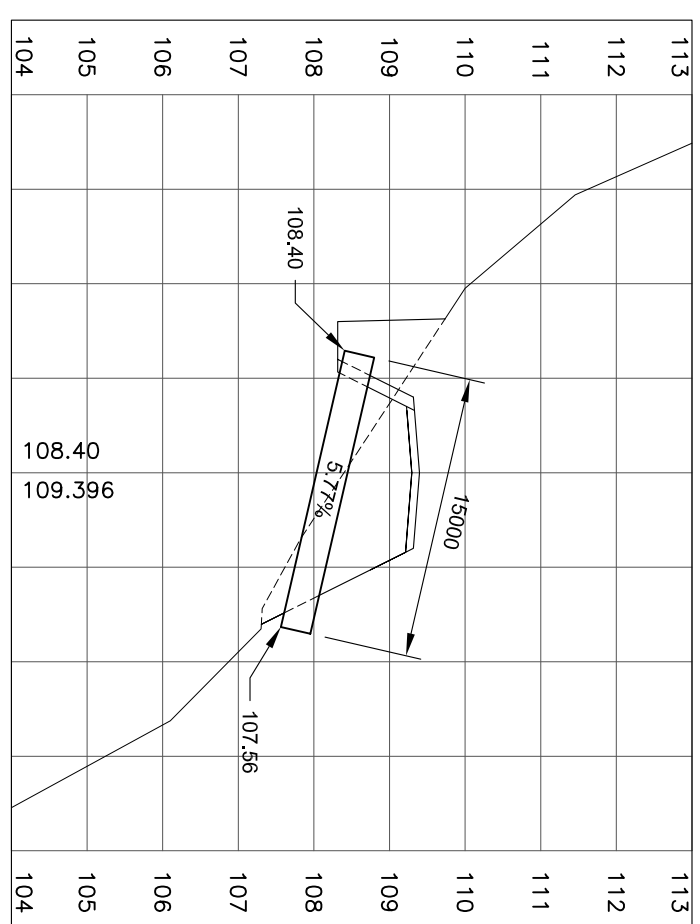

17 CULVERT SECTION AT 0+725.35

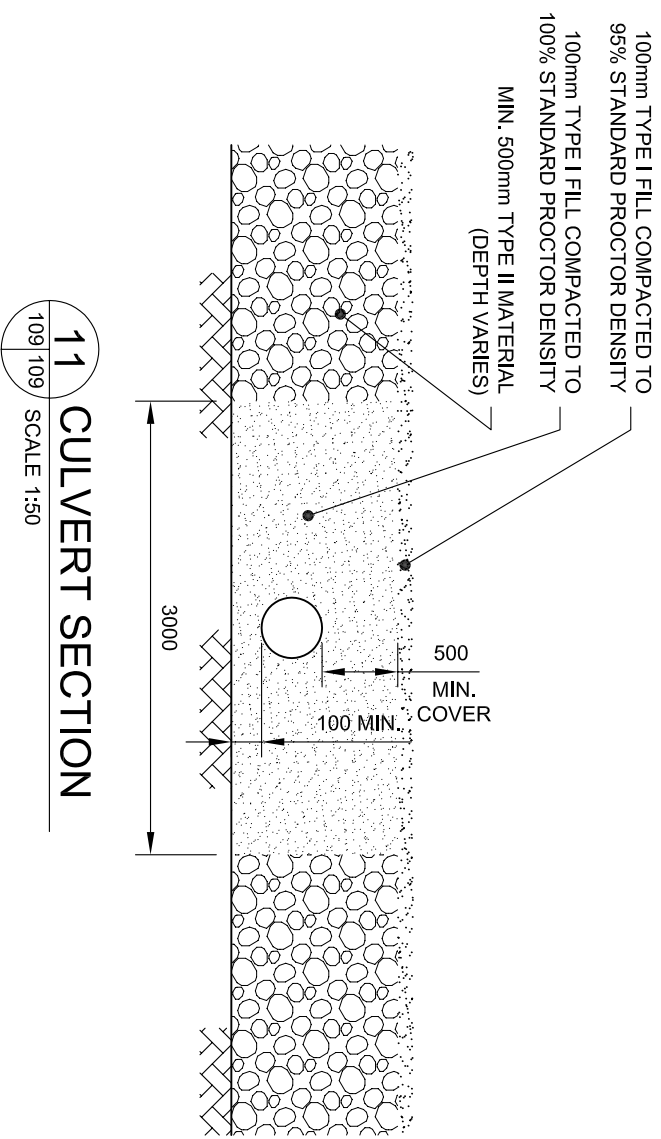

11 CULVERT SECTION

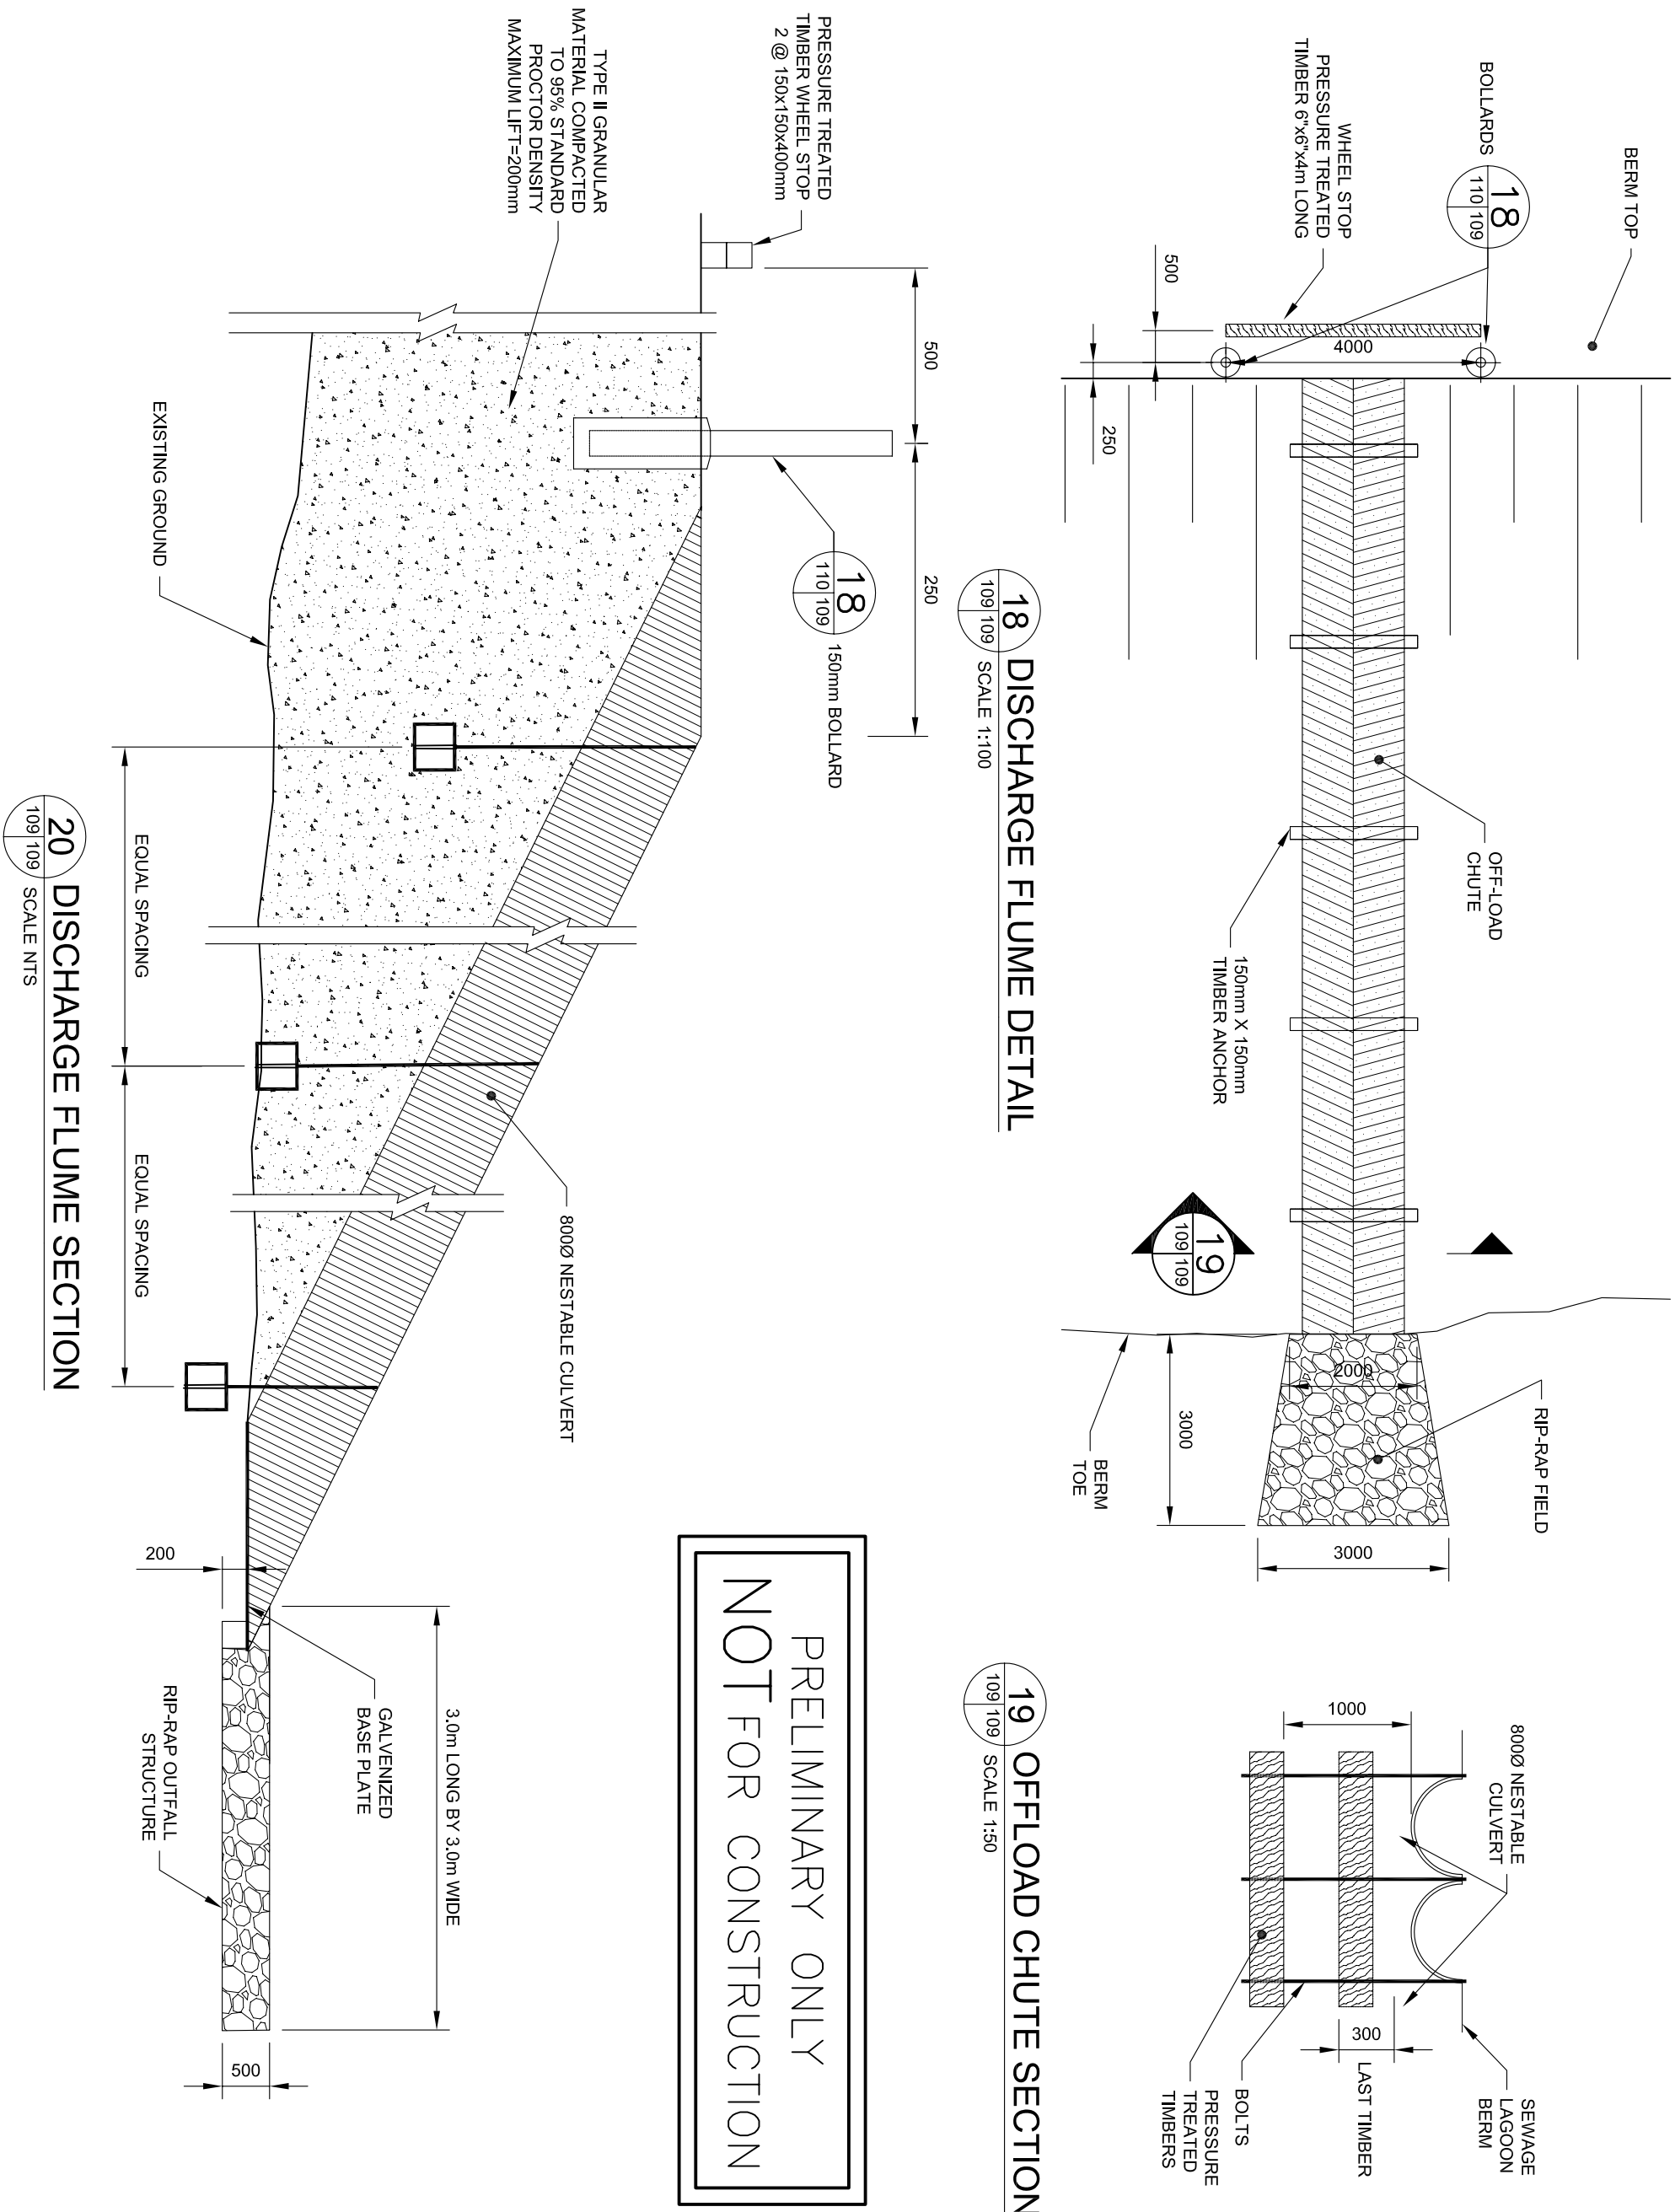

18 DISCHARGE FLUME DETAIL

19 OFFLOAD CHUTE SECTION

PRELIMINARY ONLY
NOT FOR CONSTRUCTION