


1:\XX\0748\0748D00.dwg - Layout3-Layout1 - Oct. 30, 2006 9:57am - michelle.renwick

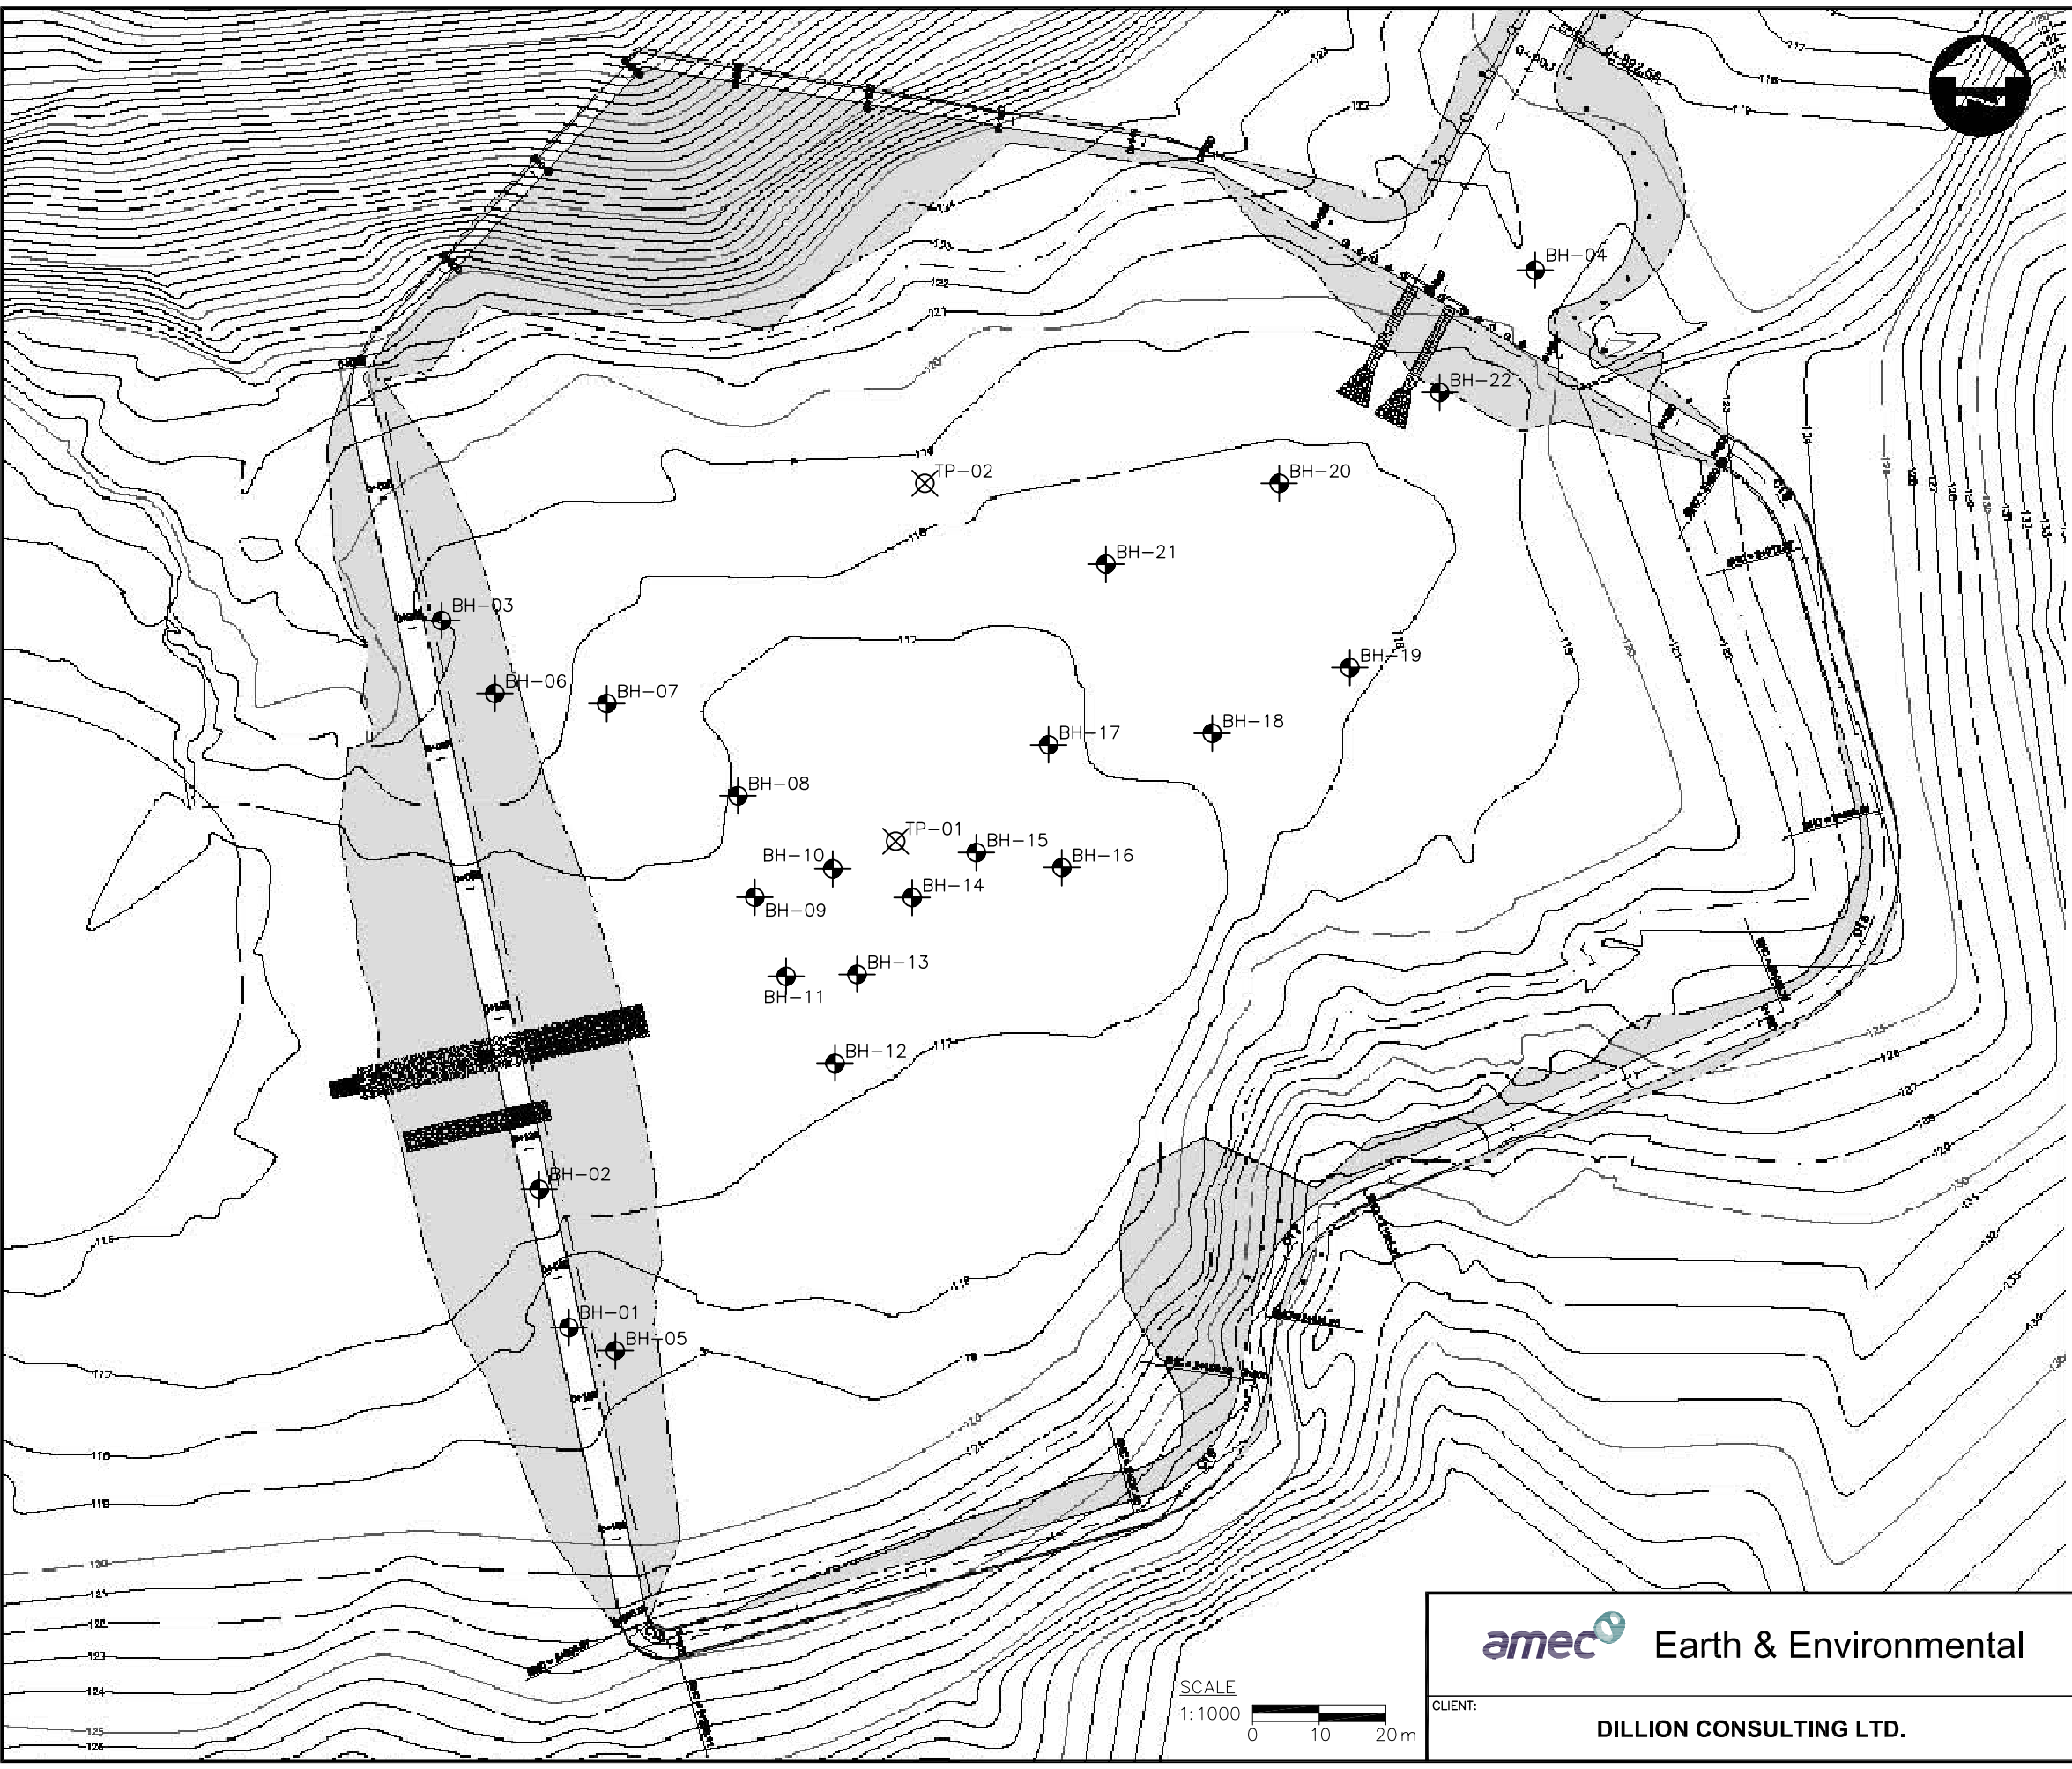

- LEGEND:
- BH-01 BOREHOLE LOCATION
 - TP-01 TEST PIT LOCATION

PROJECT: CAPE DORSET SEWAGE LAGOON SYSTEM		TITLE: BOREHOLE LOCATION PLAN			
DATE: SEPTEMBER 2006	JOB No.: YX00748	CAD FILE: 00748D00.dwg	FIGURE No.: FIGURE 1	REV. A	

 Earth & Environmental

CLIENT: DILLION CONSULTING LTD.