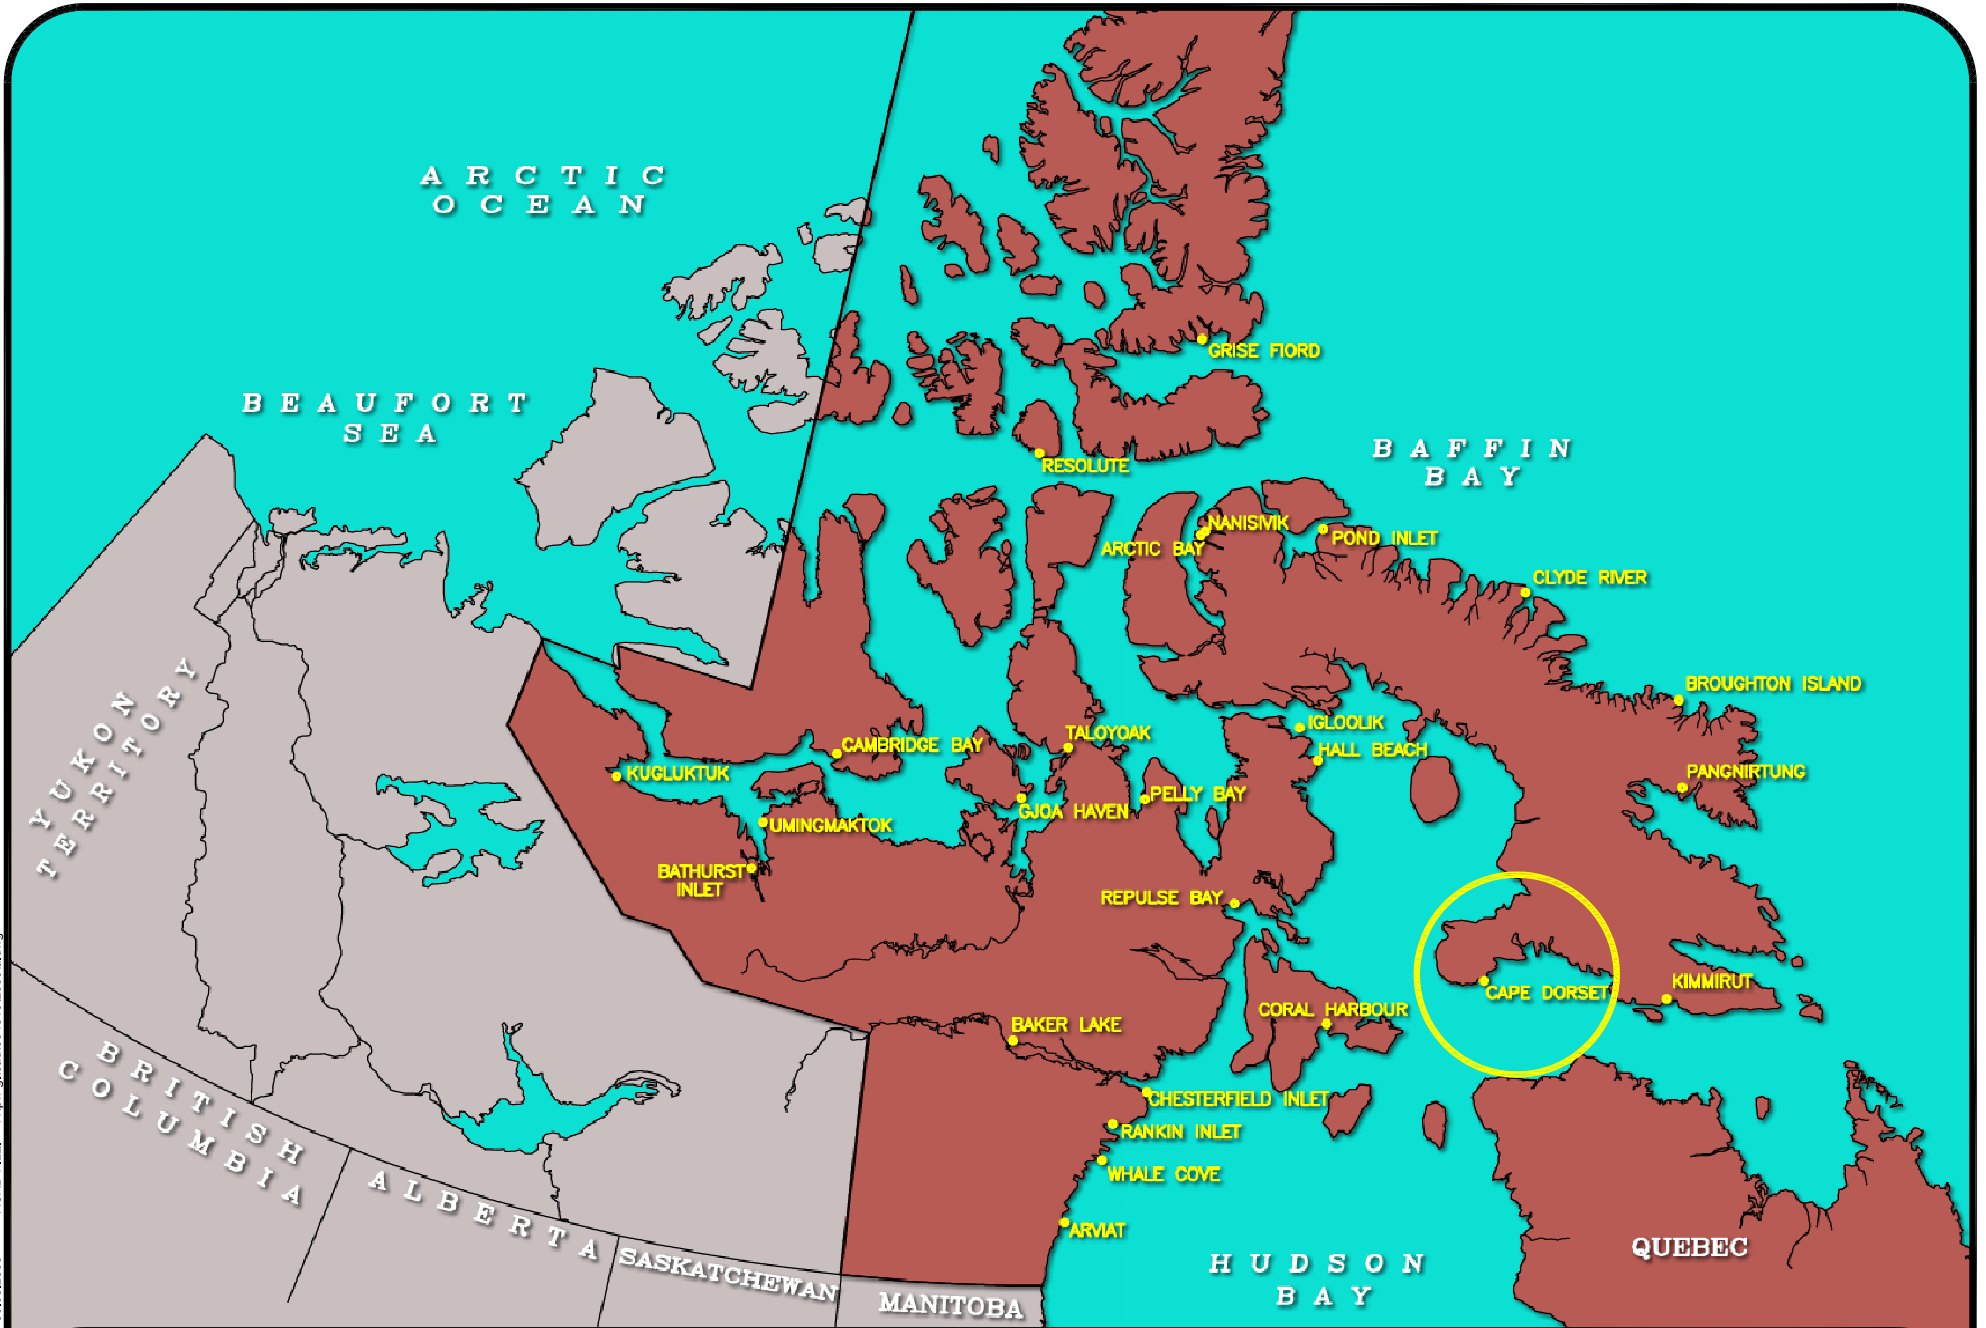

APPENDIX A

FIGURES



PROJECT

**Cape Dorset
Sewage Treatment System**

TITLE

Cape Dorset Location Plan

PROJECT NUMBER

05-4319-2000

DATE

May 05

FIGURE NUMBER

A

EDIT DATE: 30.05.2005 ACAD FILE: 41tpw.q\cad\054319\2000\ b.dwg



PROJECT

Cape Dorset
Sewage Treatment System

TITLE

Community Layout and Alternative Sites

PROJECT NUMBER

05-4319-2000

DATE

May 05

FIGURE NUMBER

B

TITLE

Cape Dorset Sewage Treatment System Bathymetry of Lake – P

PROJECT NUMBER 4310 2000

05-4519-2000

FIGURE NUMBER

Q

SCALE 1:1000

