


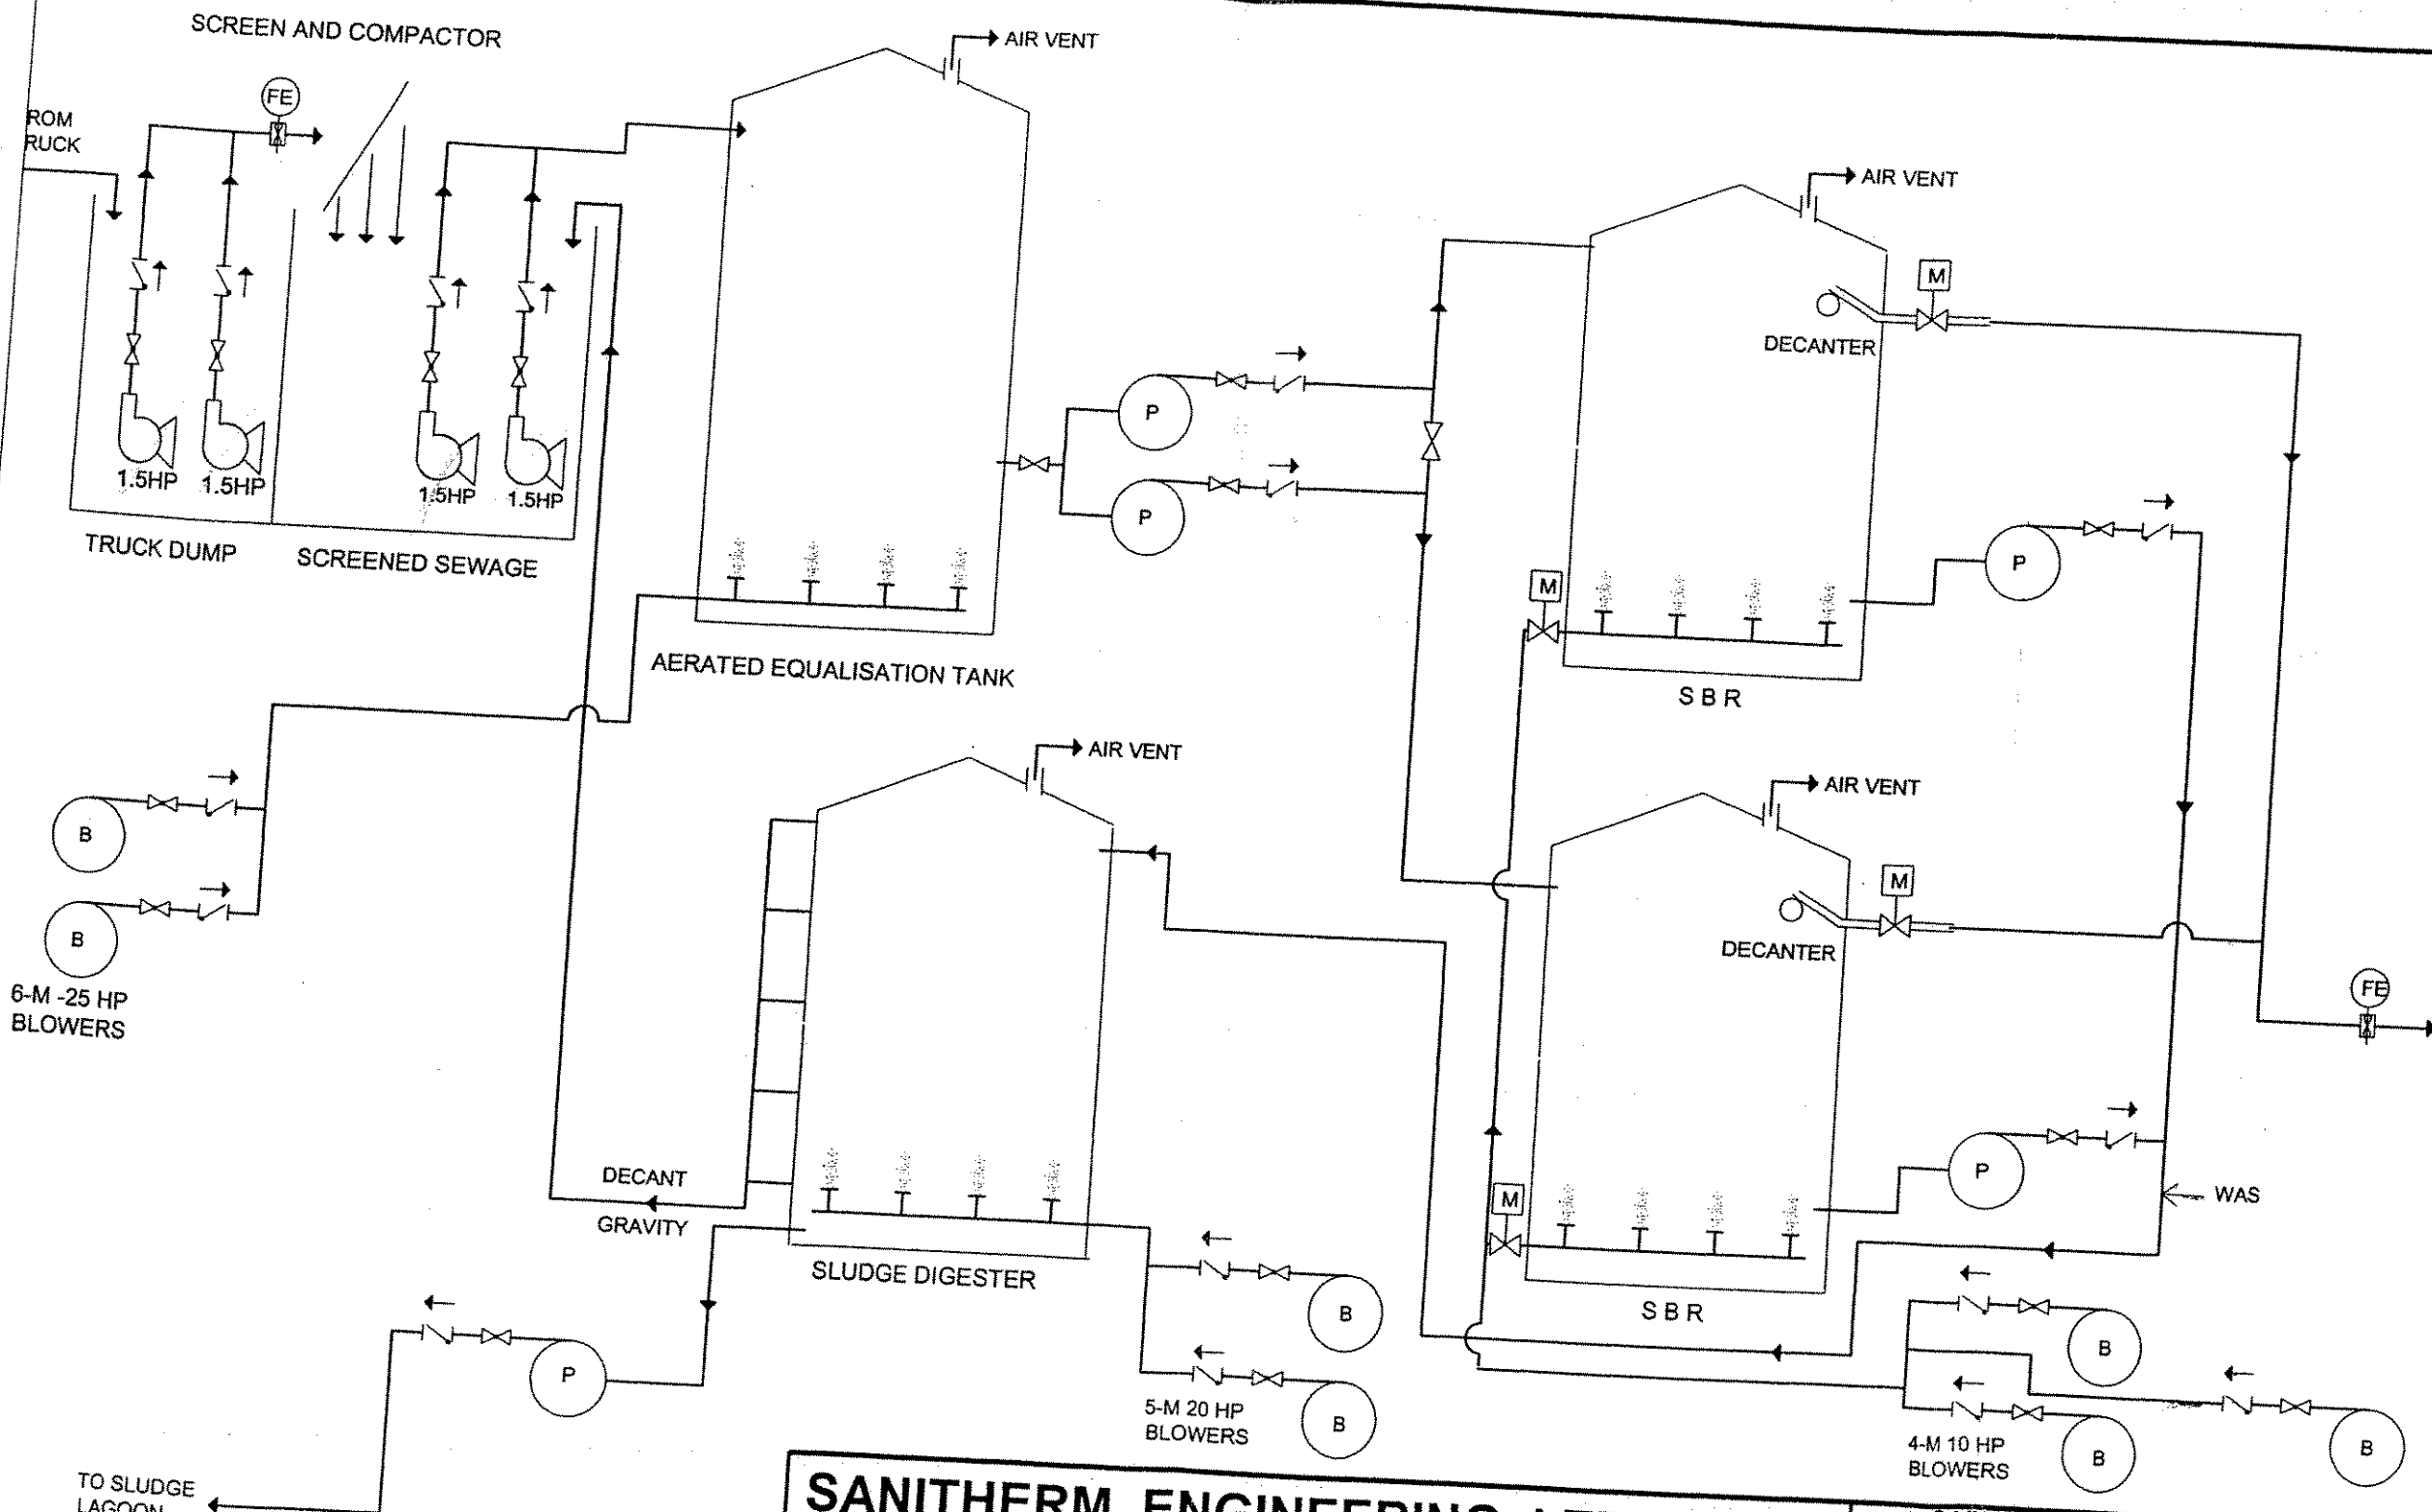

SANITHERM ENGINEERING LTD.
 431 MOUNTAIN HIGHWAY, SUITE 4, NORTH VANCOUVER, B.C. V7J 2L1, CANADA.
 TEL : (604) - 986 - 9168
 FAX : (604) - 986 - 5377
 E-MAIL : saneng@sanitherm.com
 WEB SITE : www.sanitherm.com

PROJ.	CAPE DORSET WASTEWATER TREATMENT PLANT		PROJ. NO.
TITLE	PROCESS FLOW DIAGRAM		
DWG.	A - 1	DATE	Apr.03
SCALE	N.T.S.	CHKD.	