



GOVERNMENT OF NUNAVUT
DEPARTMENT OF COMMUNITY AND GOVERNMENT SERVICES
CHESTERFIELD INLET SEWAGE SYSTEM



IMPROVEMENTS

IGLUGAARJUK, NUNAVUT

Issue for 100% Design
May 15, 2009



- Drawing List
- C-1 Site Plan Existing Conditions
 - C-2 Site Plan Sewage System Improvements
 - C-3 Truck Dumping Station & Holding Cells "1" & "2" Plan
 - C-4 Diversion Berm "C" Plan
 - C-5 Diversion Berms "D" & "E" Plan
 - C-6 Berm Details
 - C-7 Spillway, Bollard & Traffic Barrier Details
 - C-8 Sign Details

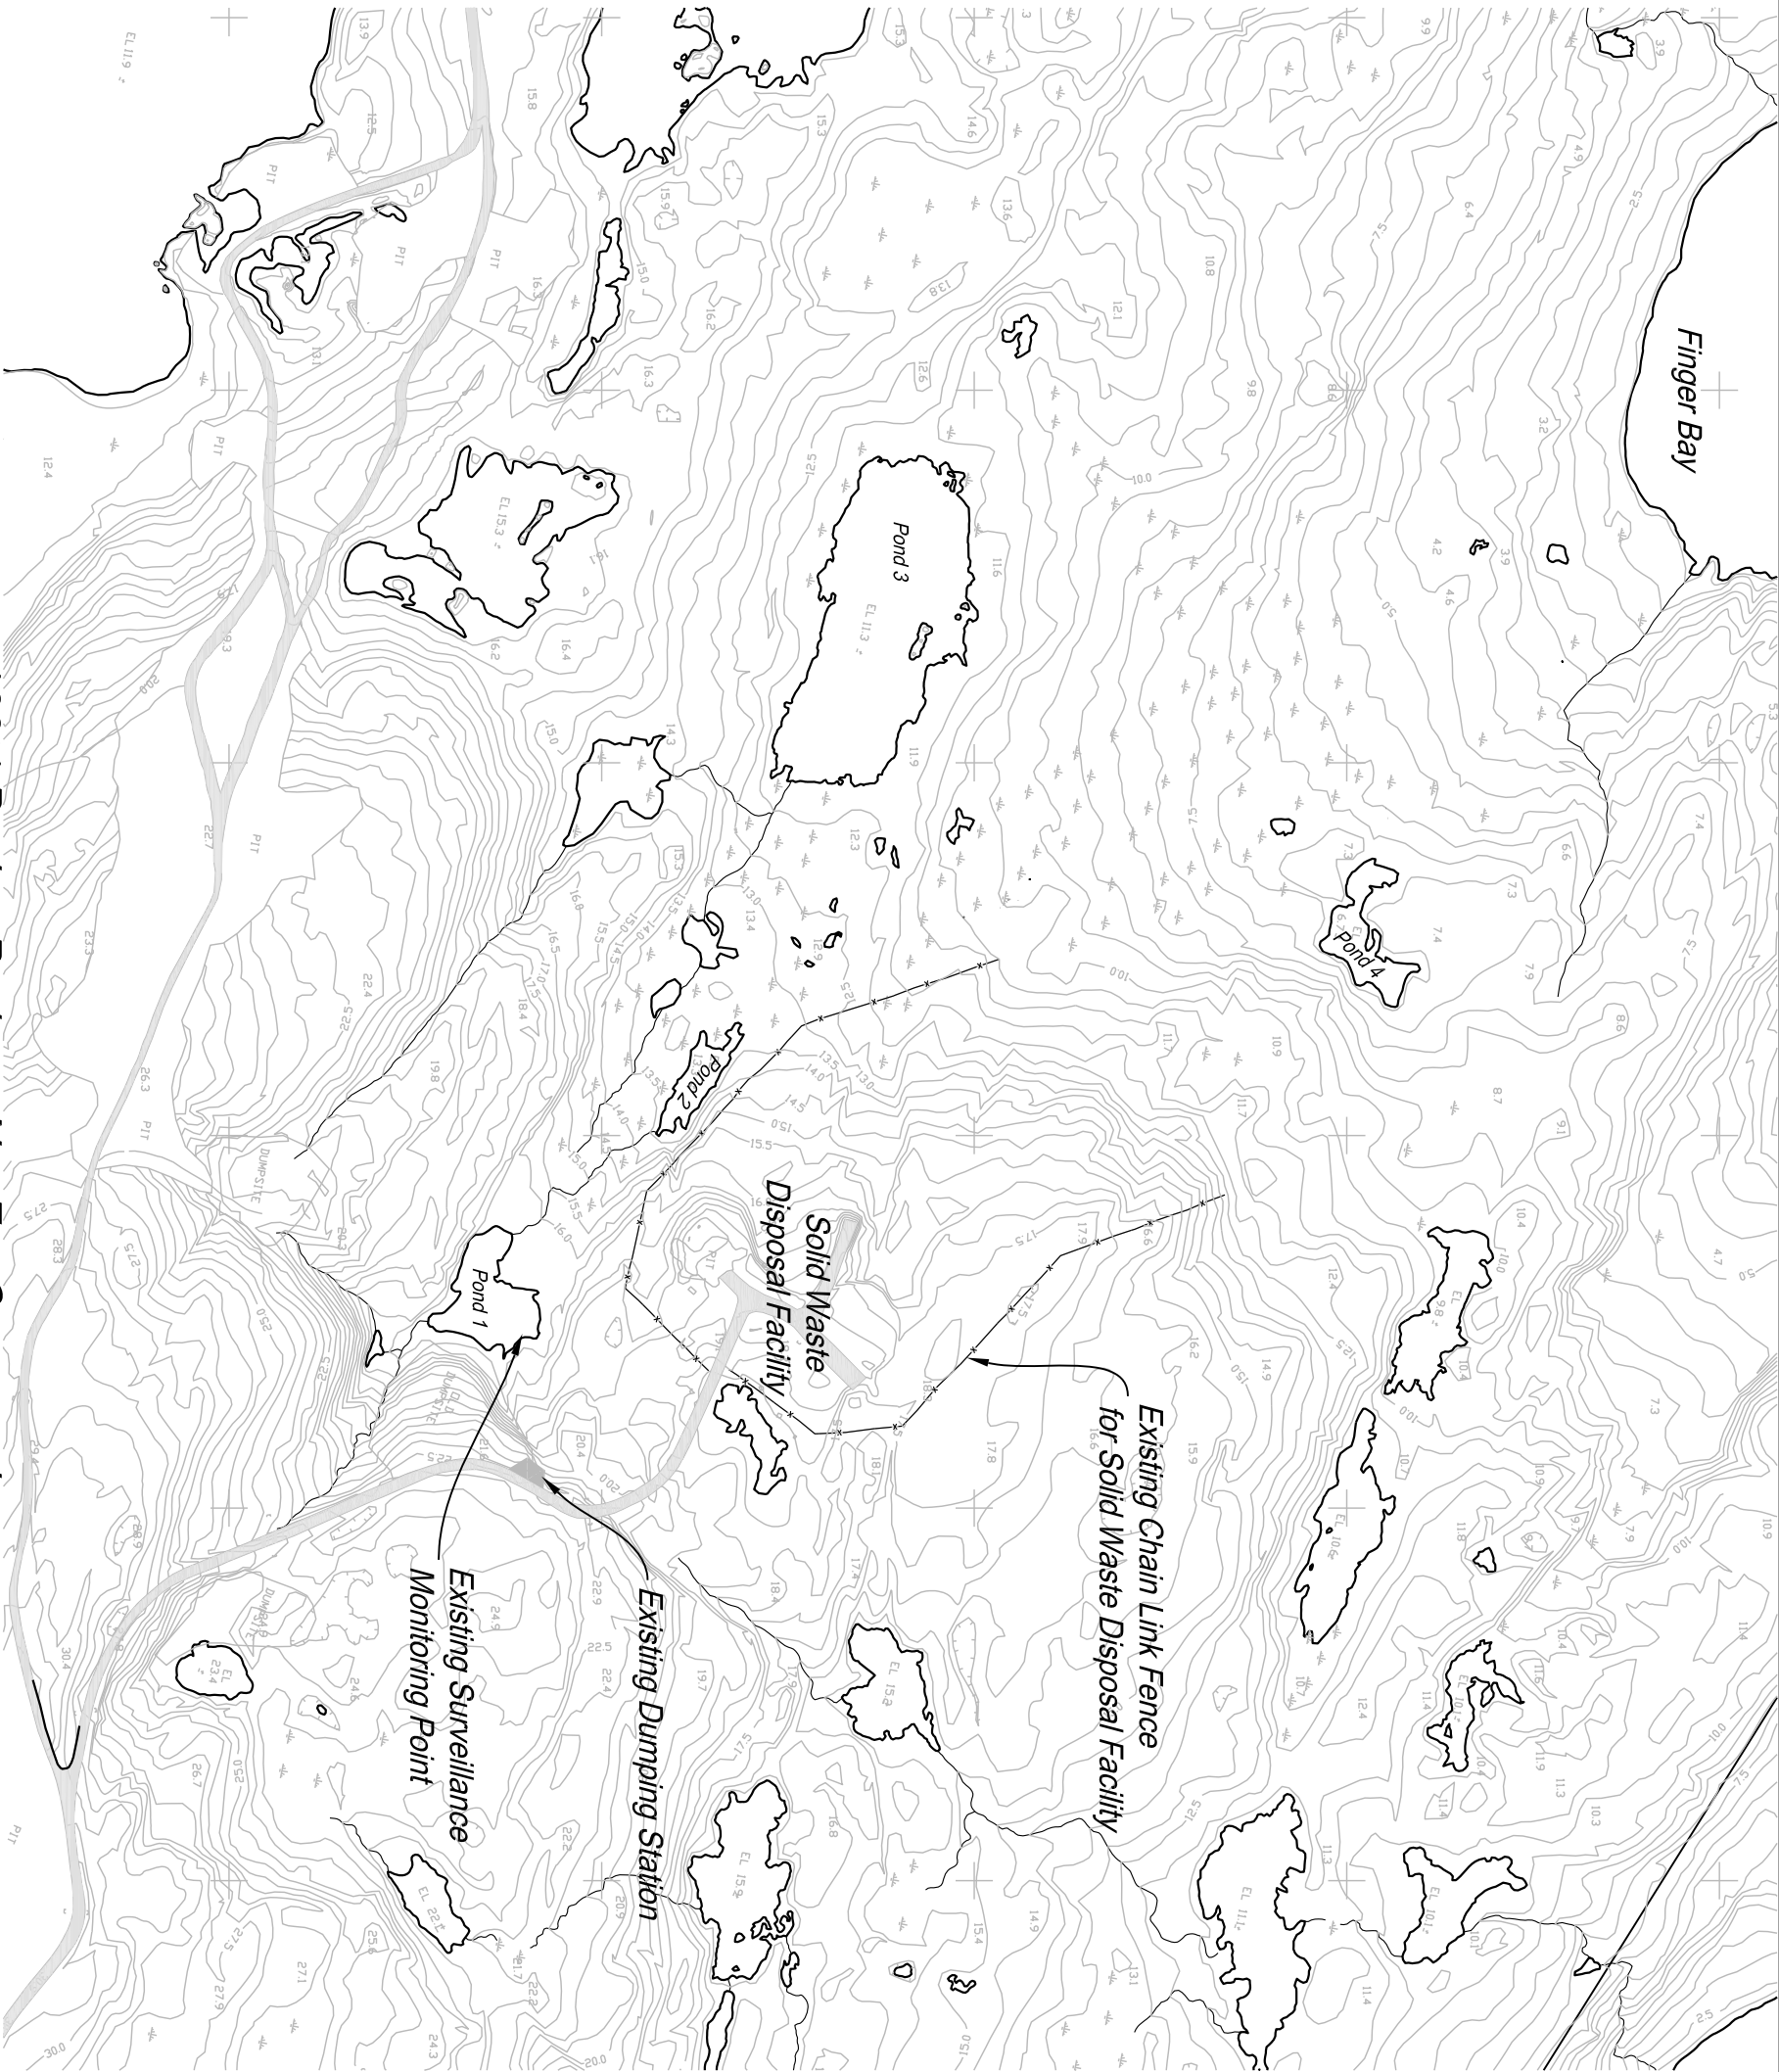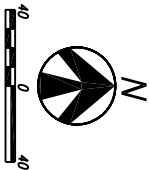

100% Design Review - Not For Construction



Stantec NAME, Inc
4444 Centreville Road, Suite 140
White Bear Lake, MN 55127
651-255-5050
651-255-5060 (fax)



2	5/15/09	Issue for 100% Design
1	3/10/09	Issue for 50% Design
0	1/2/09	Issue for Review
Rev	Date	Description

GOVERNMENT OF NUNAVUT
DEPARTMENT OF COMMUNITY AND GOVERNMENT SERVICES
CHESTERFIELD INLET SEWAGE SYSTEM
IMPROVEMENTS
IGLUICAARJUK, NUNAVUT



Site Plan
Existing Conditions

C-1

1042903-C001.dwg

DENOTES WASTEWATER
FLOW DIRECTION

Proposed Diversion Berm "D"

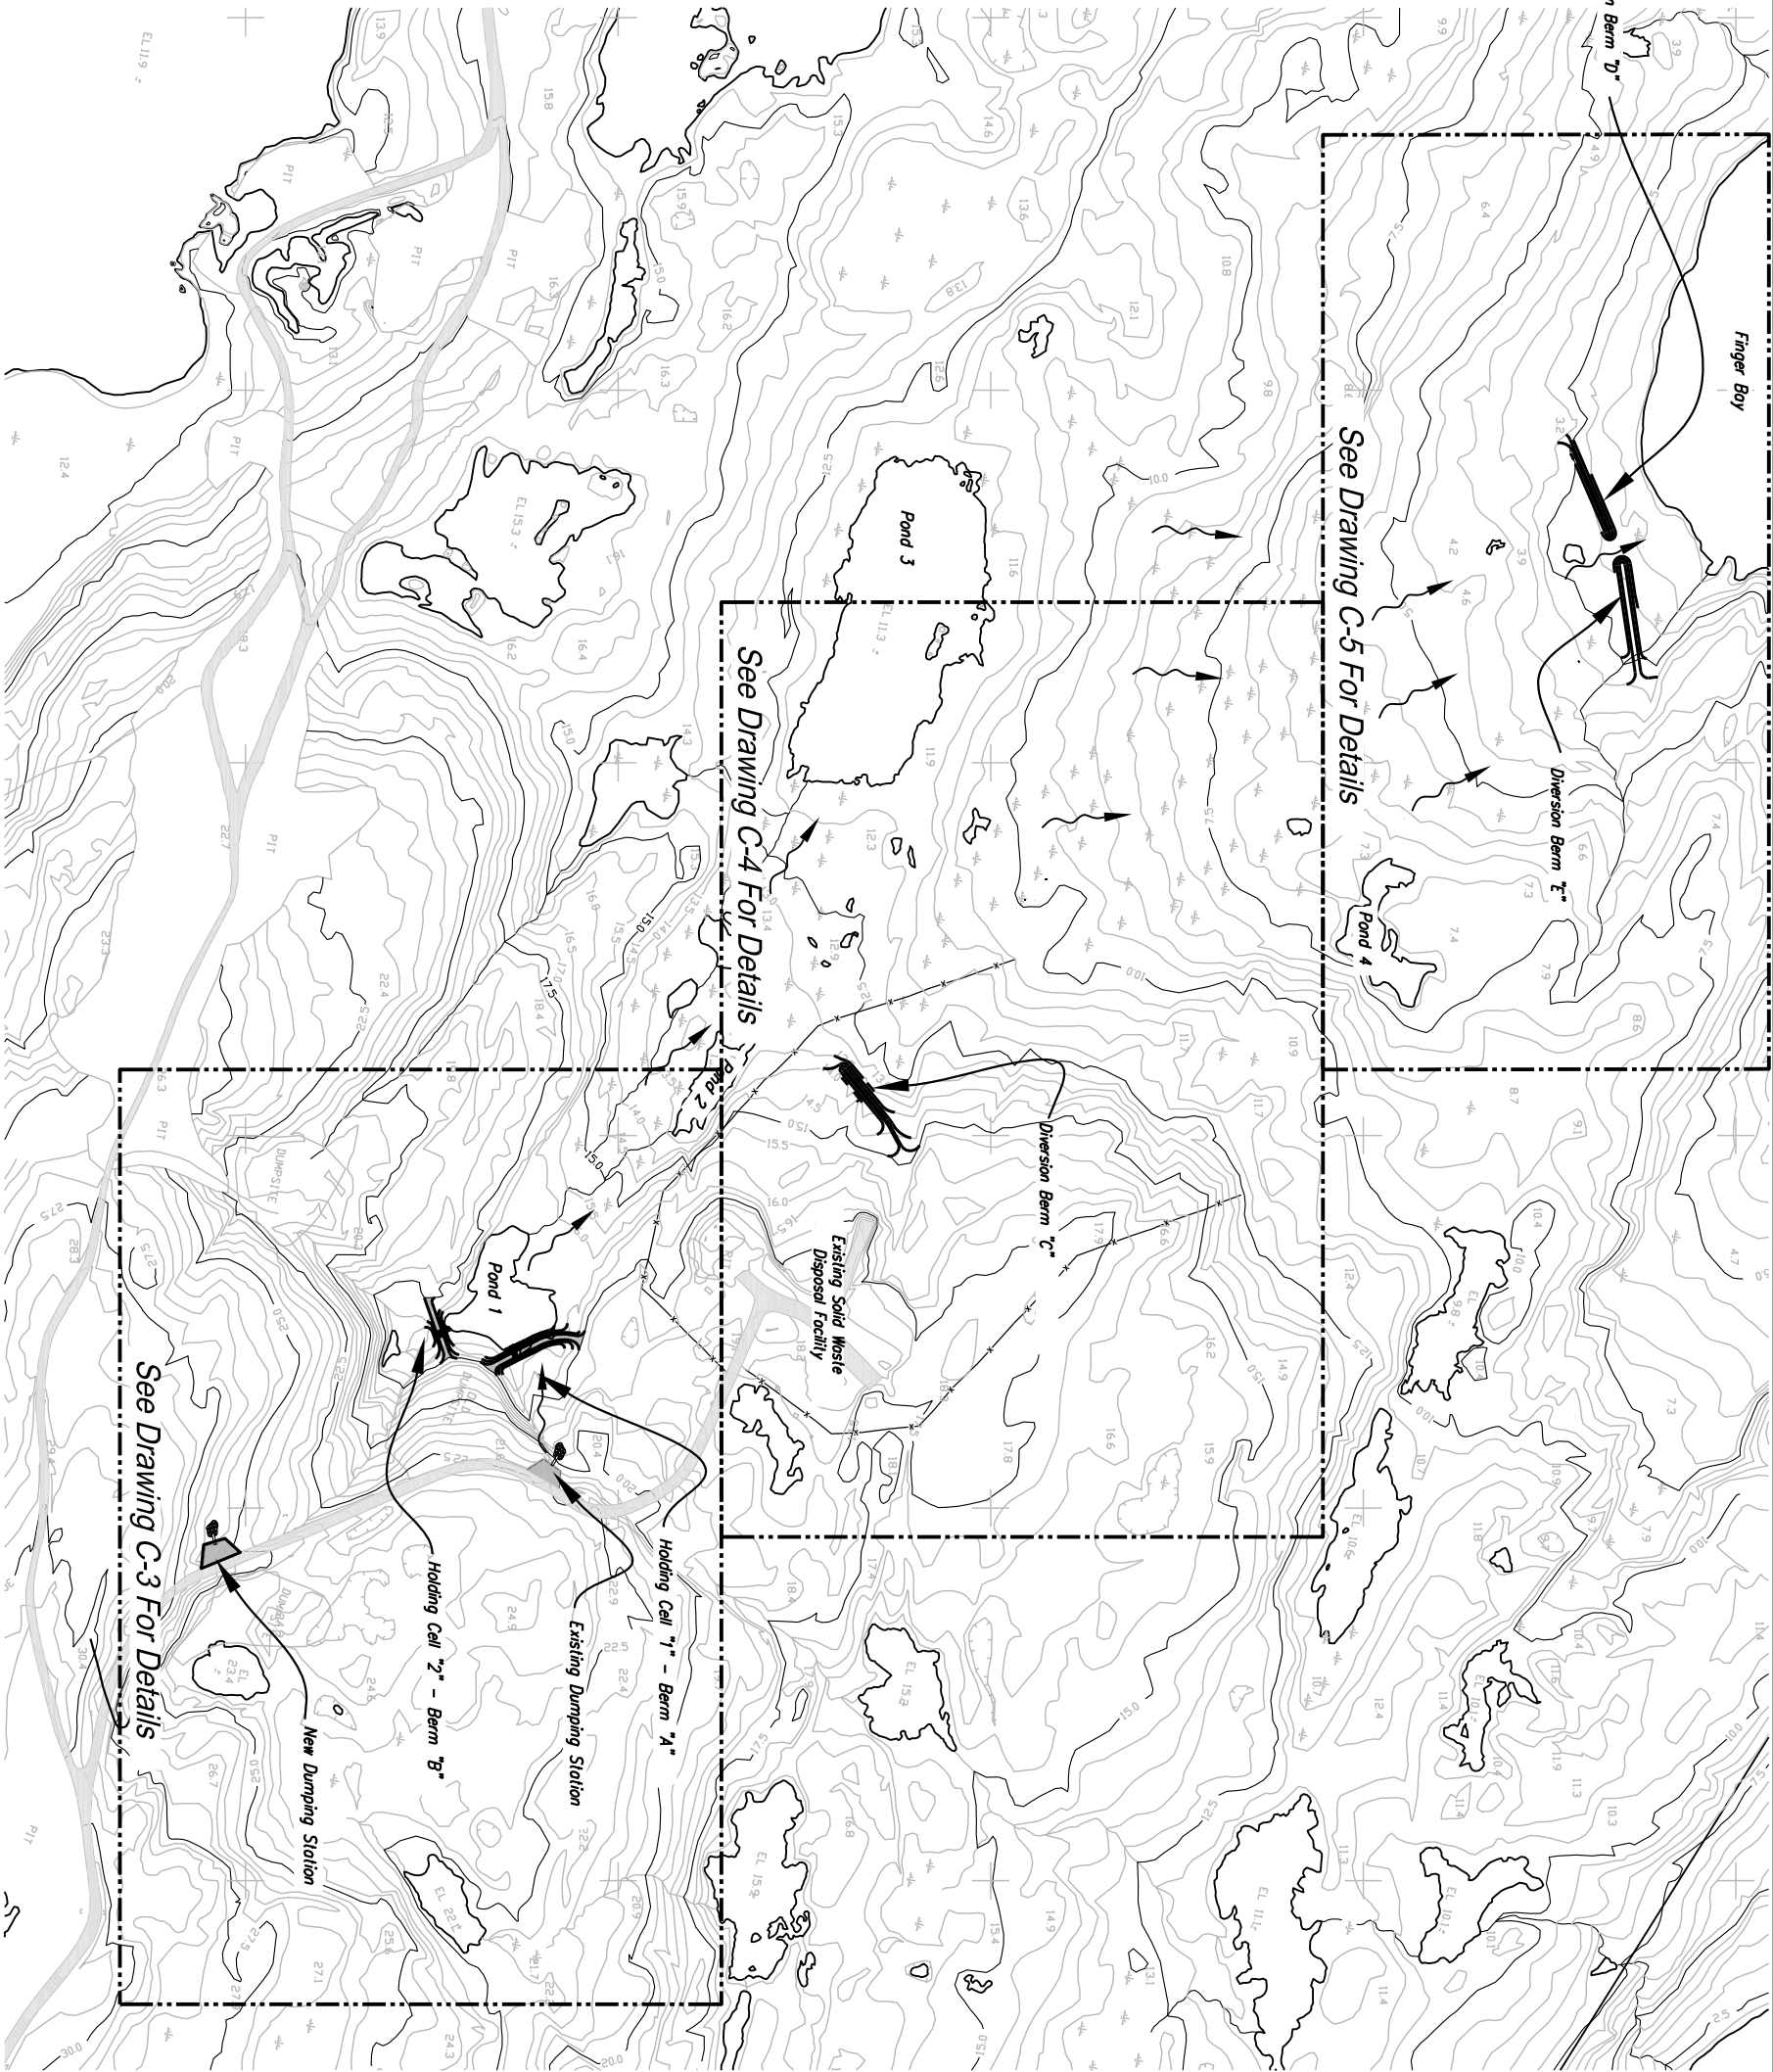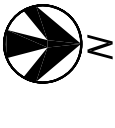

100% Design Review - Not For Construction



Stantec NAME, Inc
4444 Centreville Road, Suite 140
White Bear Lake, MN 55127
651-255-5050
651-255-5060 (fax)




2	5/15/09	Issue for 100% Design
1	3/10/09	Issue for 50% Design
0	1/2/09	Issue for Review
Rev	Date	Description

GOVERNMENT OF NUNAVUT
DEPARTMENT OF COMMUNITY AND GOVERNMENT SERVICES
CHESTERFIELD INLET SEWAGE SYSTEM
IMPROVEMENTS
IGLUICAARLUK, NUNAVUT

Site Plan
Sewage System Improvements

C-2

1042903-C002-C005.dwg

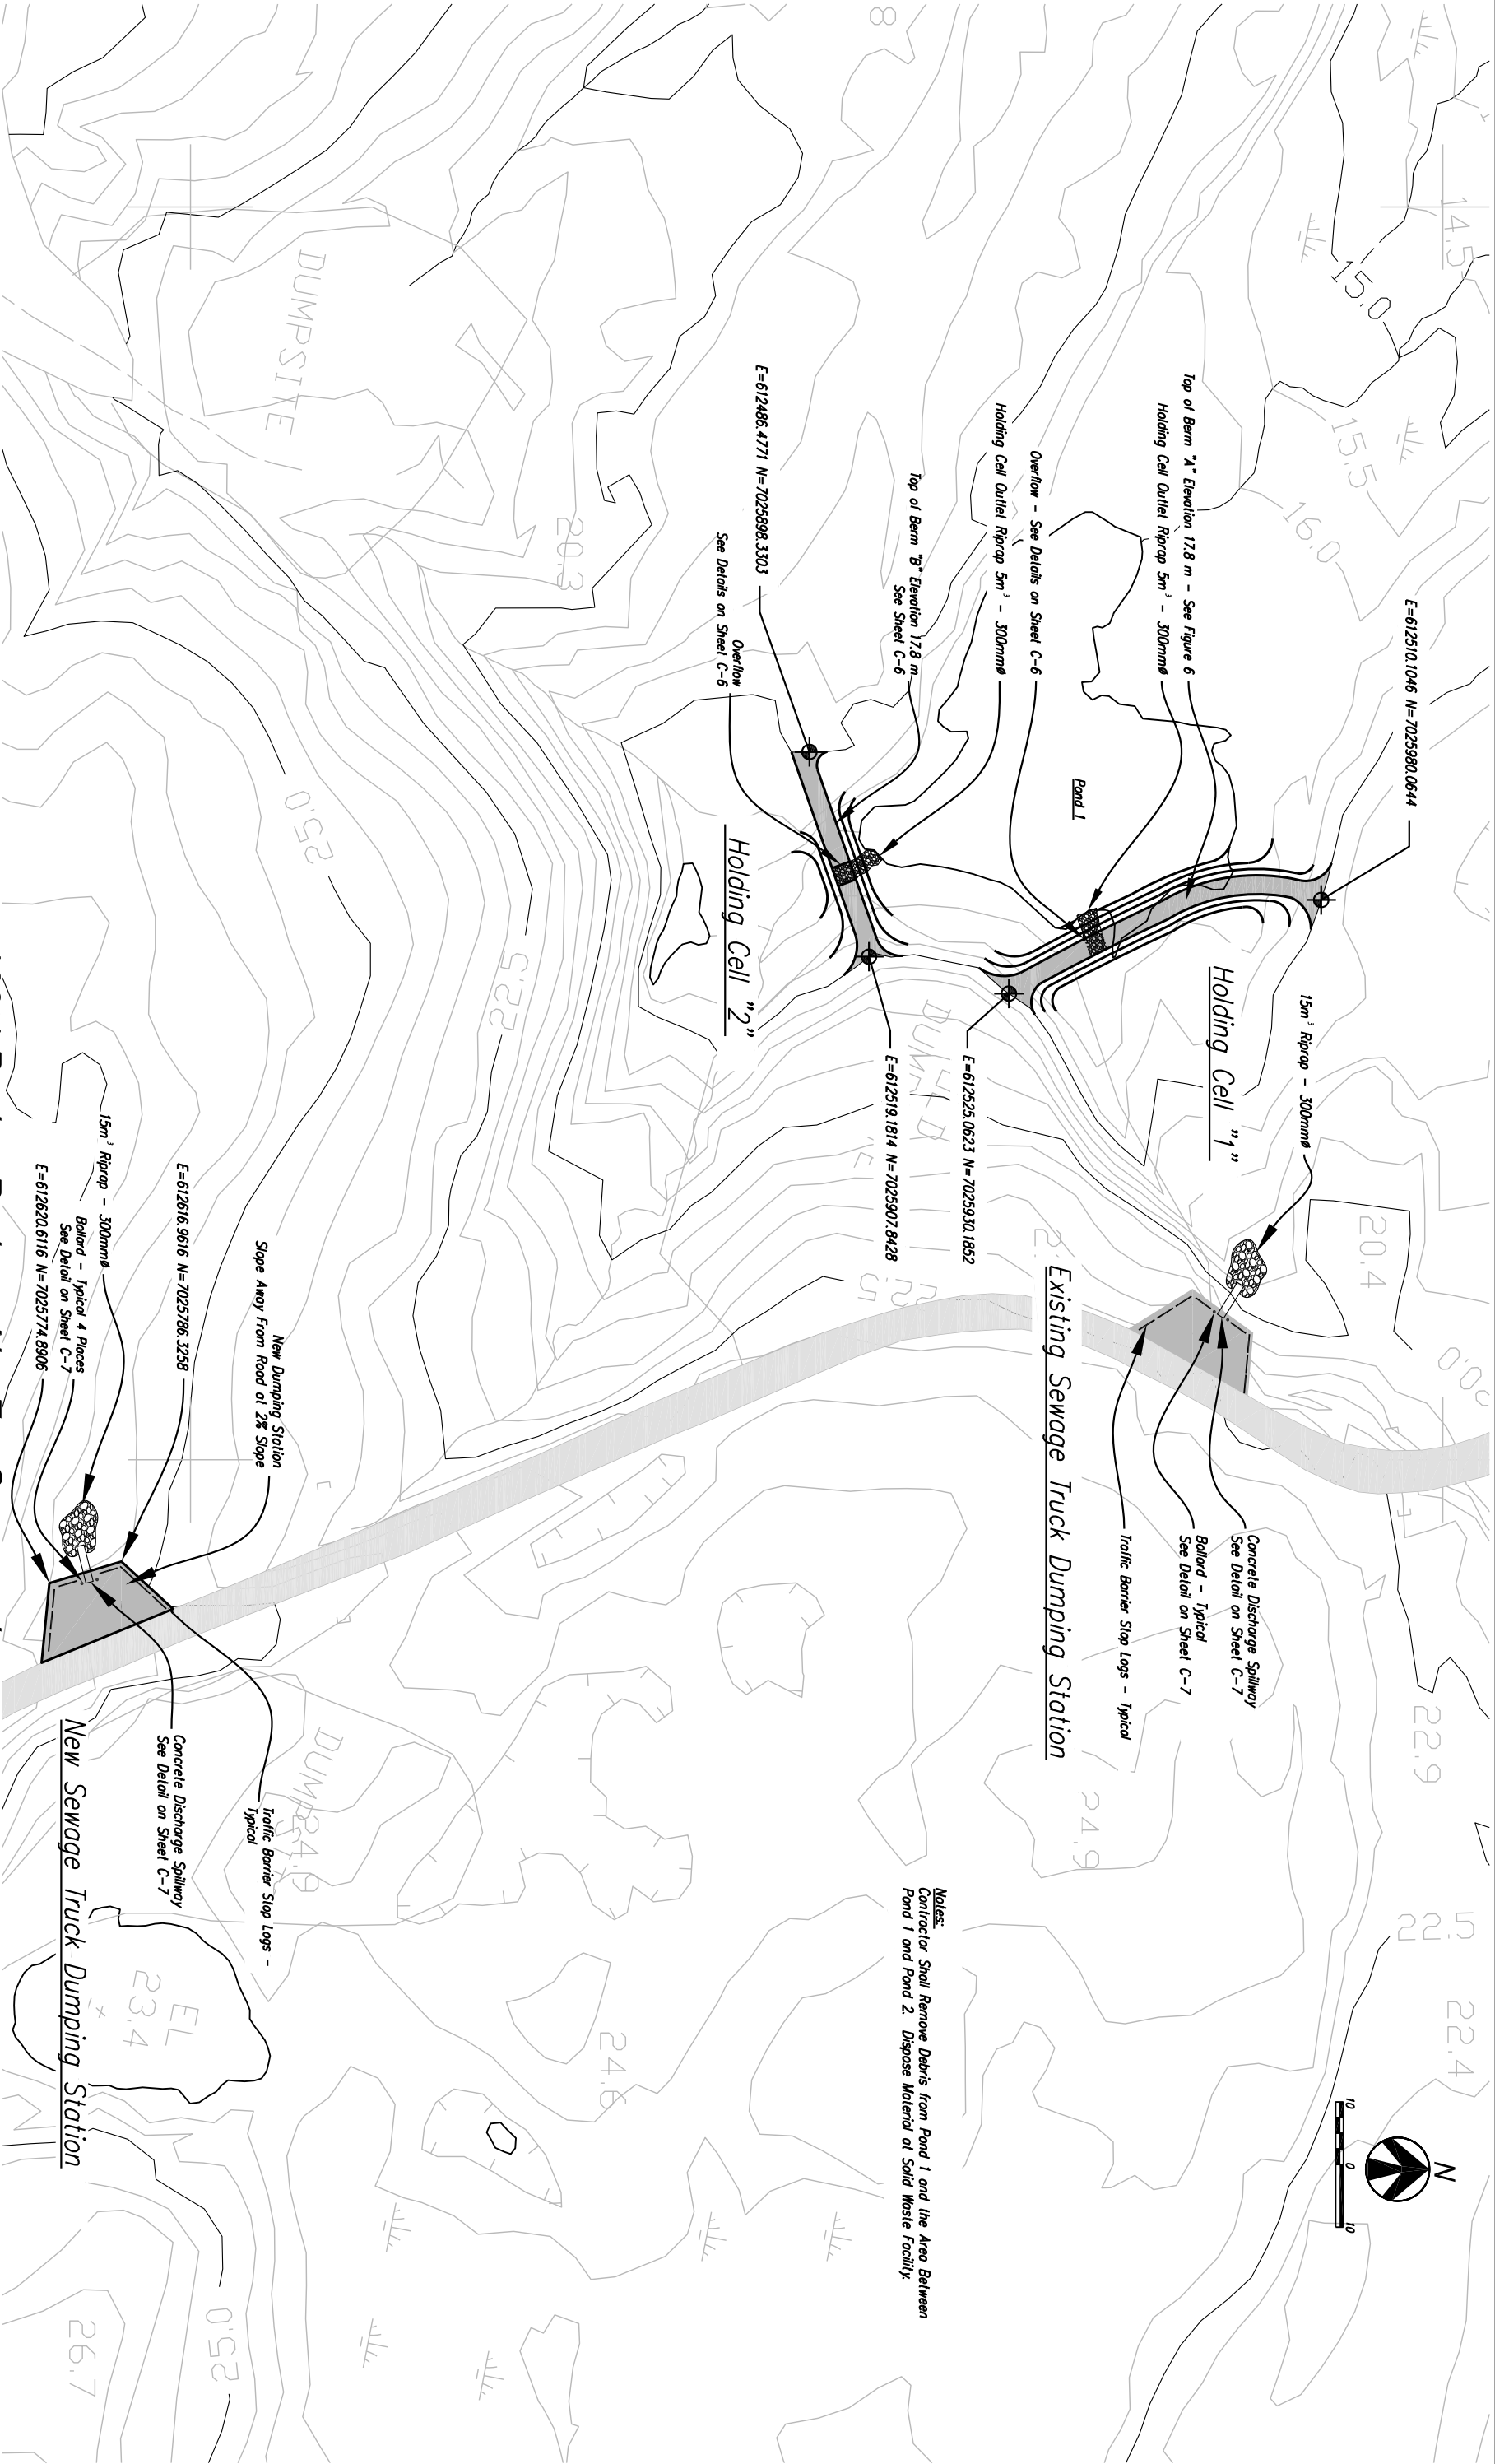

NOTES:
Contractor Shall Remove Debris from Pond 1 and the Area Between Pond 1 and Pond 2. Dispose Material at Solid Waste Facility.

100% Design Review - Not For Construction

2	5/15/09	Issue for 100% Design
1	3/10/09	Issue for 50% Design
0	1/2/09	Issue for Review
Rev	Date	Description

GOVERNMENT OF NUNAVUT
DEPARTMENT OF COMMUNITY AND GOVERNMENT SERVICES
CHESTERFIELD INLET SEWAGE SYSTEM
IMPROVEMENTS
IGLUICAARJUK, NUNAVUT


Truck Dumping Station & Holding Cells "1" & "2" Plan

C-3



Stattec NAME, Inc
4444 Centreville Road, Suite 140
White Bear Lake, MN 55127
651-255-5050
651-255-5060 (fax)



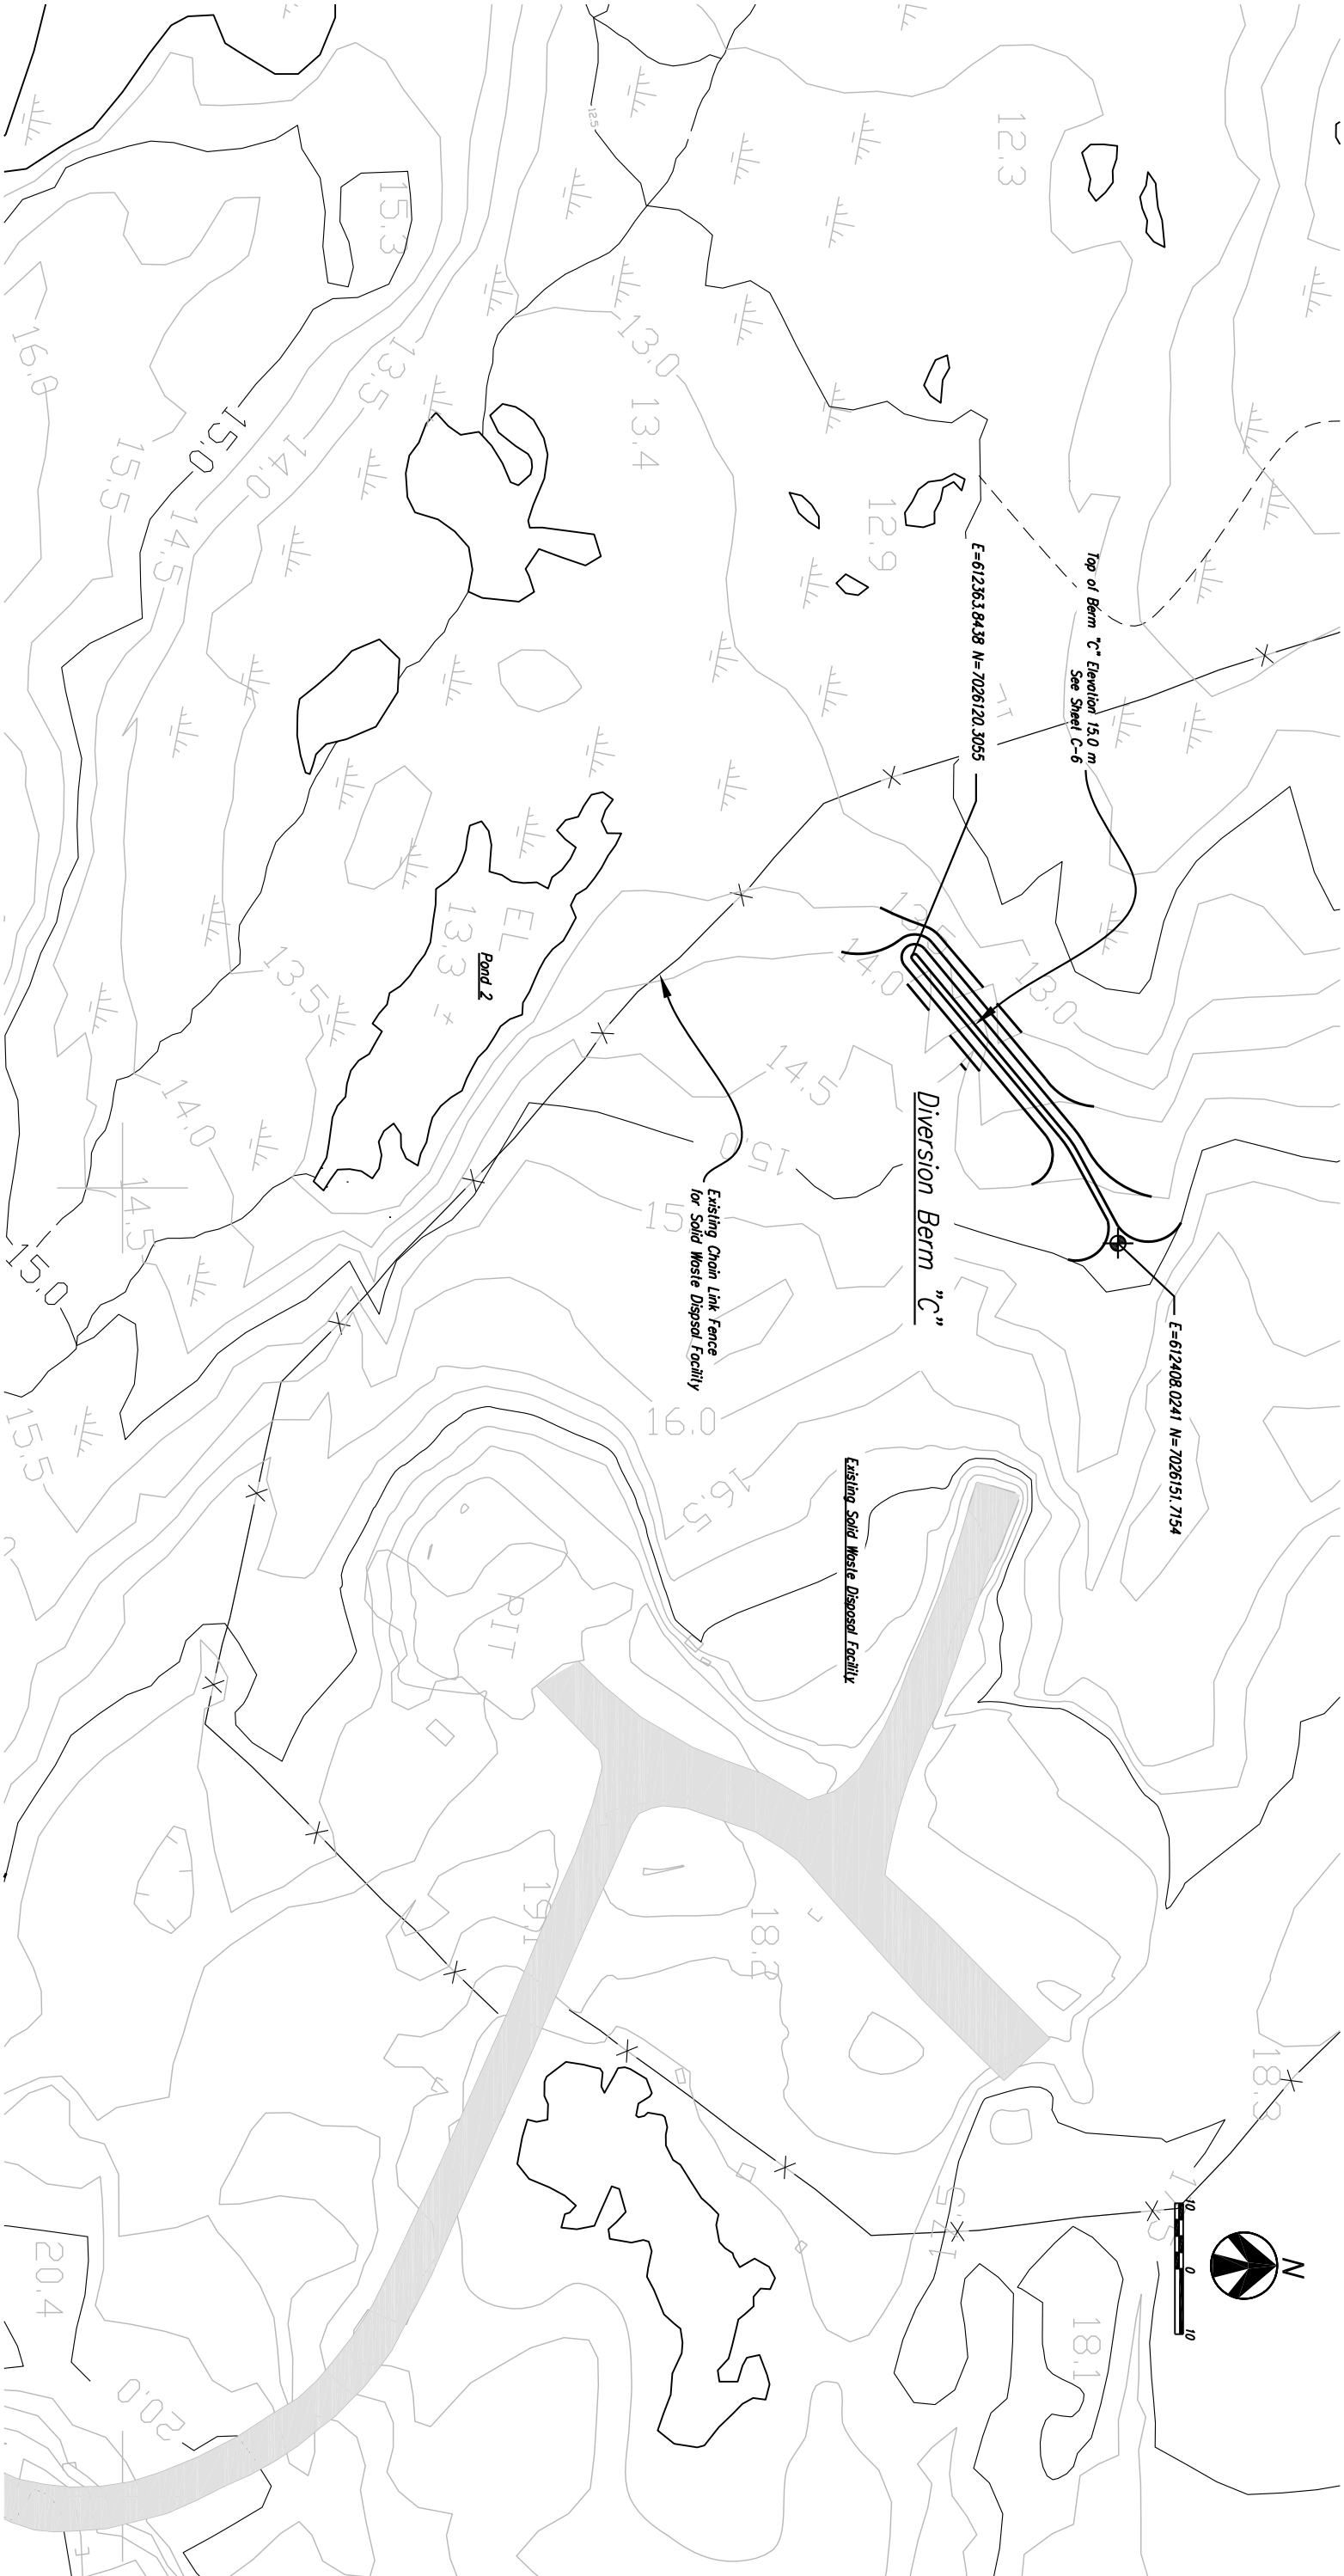

Notes:
Contractor Shall Remove Any Large Debris from Pond 2 and the Area Between Pond 1 and Pond 2. Dispose Material at Solid Waste Facility.

100% Design Review - Not For Construction

2	5/15/09	Issue for 100% Design
1	3/10/09	Issue for 50% Design
0	1/2/09	Issue for Review
Rev	Date	Description

GOVERNMENT OF NUNAVUT
DEPARTMENT OF COMMUNITY AND GOVERNMENT SERVICES
CHESTERFIELD INLET SEWAGE SYSTEM
IMPROVEMENTS
IGLUKAARJUK, NUNAVUT

Diversion Berm "C" Plan

C-4




Stantec

Stantec NAME, Inc
4444 Centreville Road, Suite 140
White Bear Lake, MN 55127
651-255-5050
651-255-5060 (fax)



NUNAMI
JACQUES WHITEFORD LIMITED

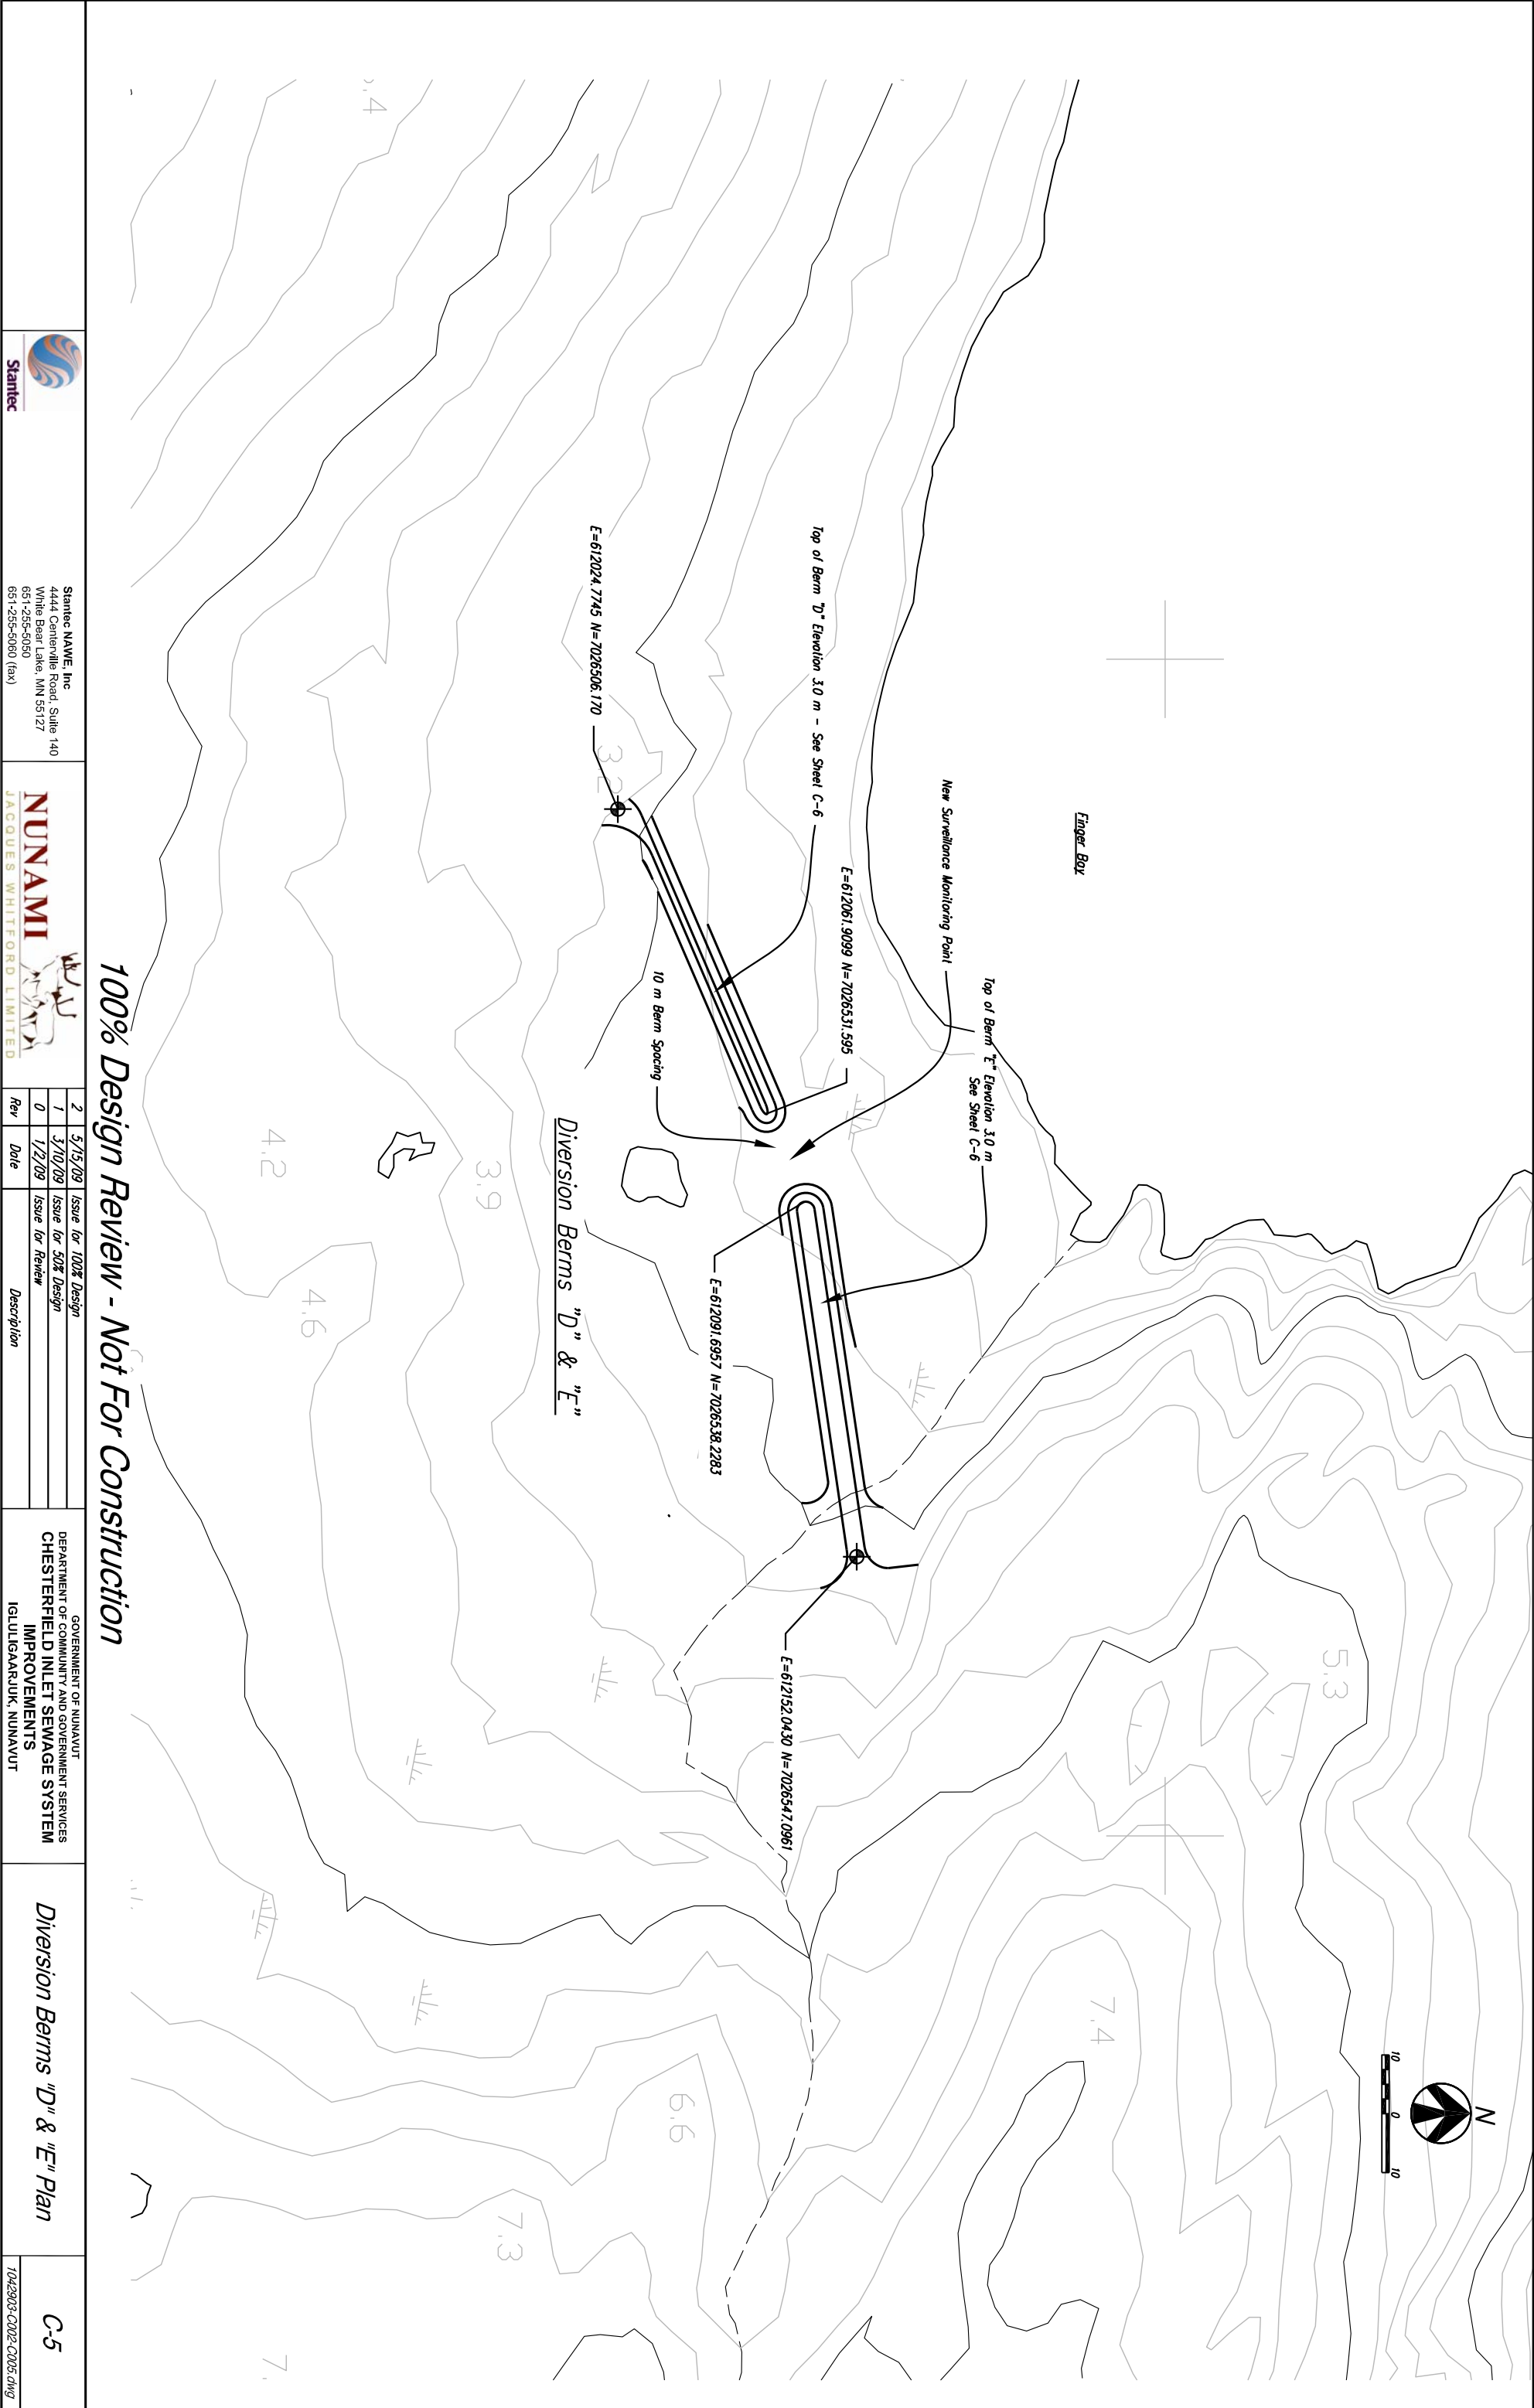

100% Design Review - Not For Construction



Stantec NAME, Inc
 4444 Centreville Road, Suite 140
 White Bear Lake, MN 55127
 651-255-5050
 651-255-5060 (fax)



NUNAMI
 JACQUES WHITEFORD LIMITED

Rev	Date	Description
2	5/15/09	Issue for 100% Design
1	3/10/09	Issue for 50% Design
0	1/2/09	Issue for Review

GOVERNMENT OF NUNAVUT

DEPARTMENT OF COMMUNITY AND GOVERNMENT SERVICES





CHESTERFIELD INLET SEWAGE SYSTEM IMPROVEMENTS

IGLUKAAARJUK, NUNAVUT

Diversion Berms "D" & "E" Plan

C-5

1042903-C002-C005.dwg

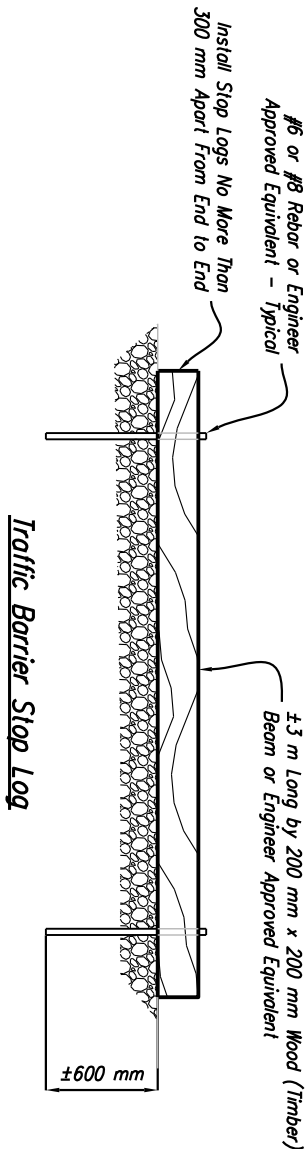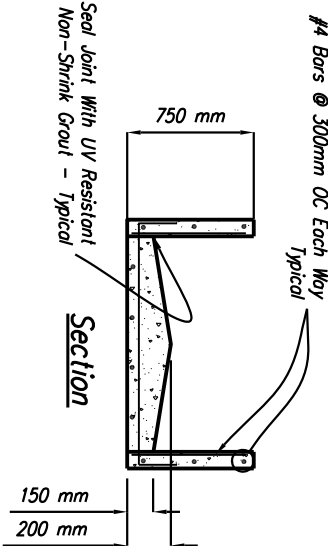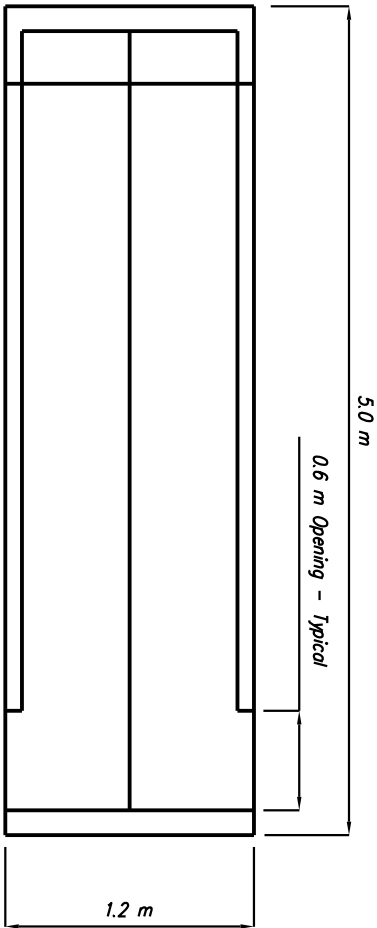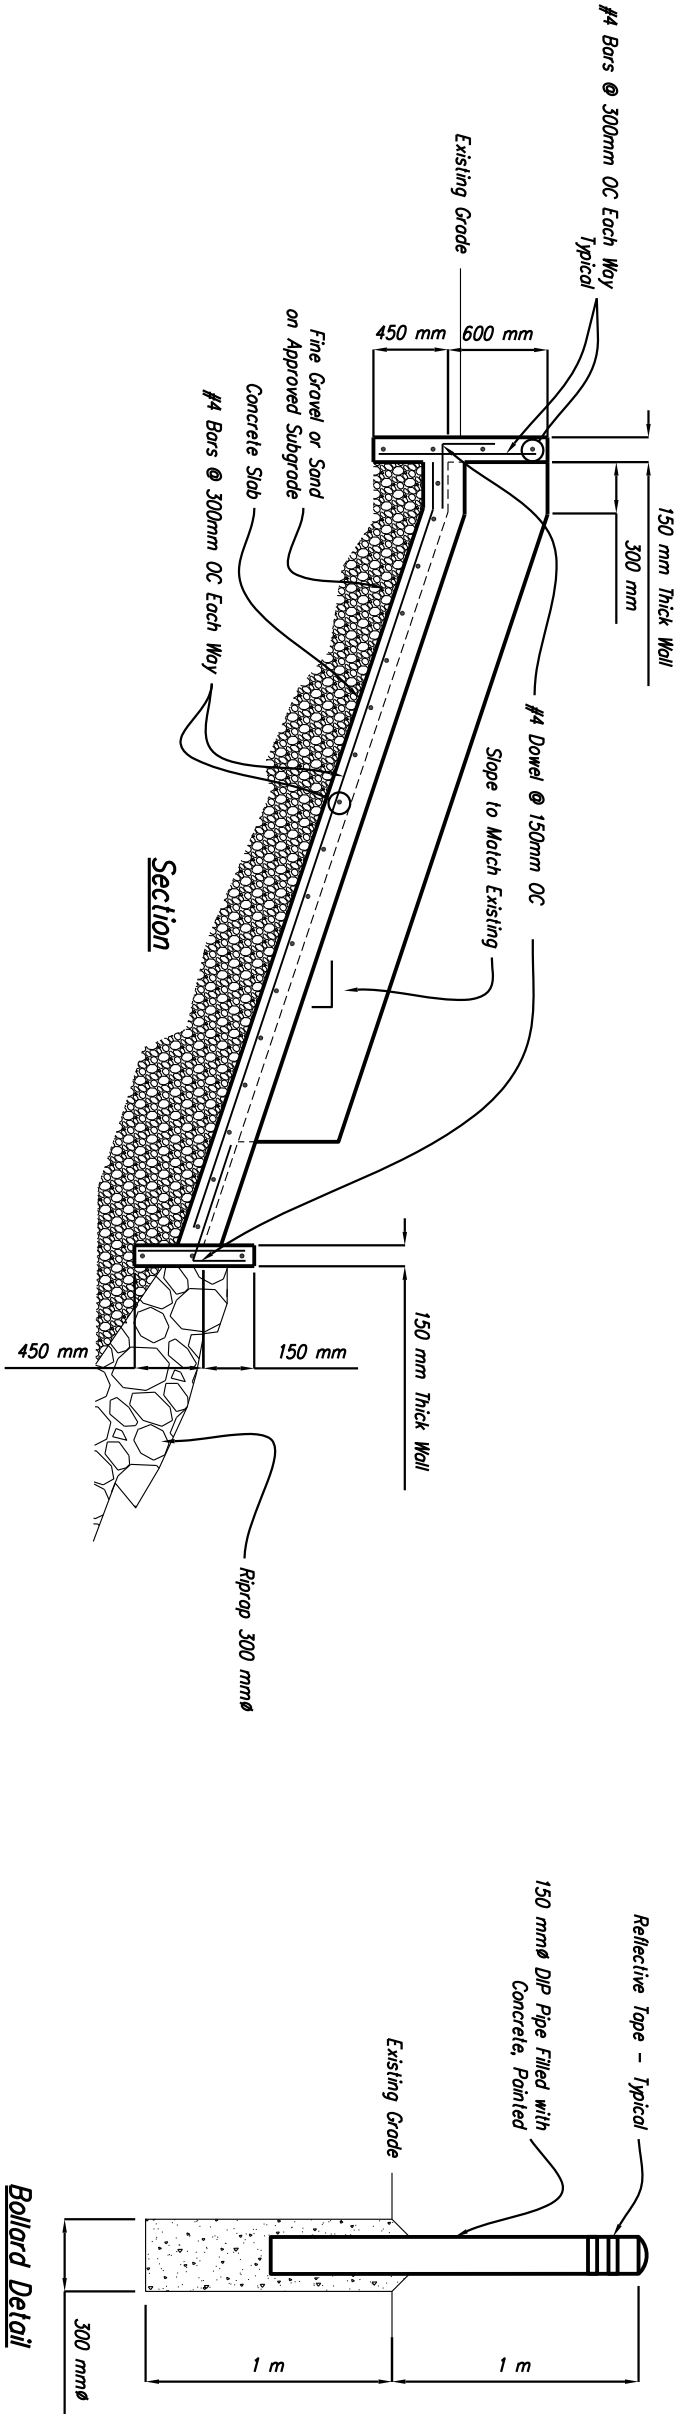

100% Design Review - Not For Construction

Stantec NAME, Inc
4444 Centreville Road, Suite 140
White Bear Lake, MN 55127
651-255-5050
651-255-5060 (fax)



2	5/15/09	Issue for 100% Design
1	3/10/09	Issue for 50% Design
0	1/2/09	Issue for Review
Rev	Date	Description

GOVERNMENT OF NUNAVUT
DEPARTMENT OF COMMUNITY AND GOVERNMENT SERVICES
CHESTERFIELD INLET SEWAGE SYSTEM
IMPROVEMENTS
IGLUKGAARJUK, NUNAVUT

Spillway, Bollard &
Traffic Barrier Details

C-7



Stantec

Stantec NAVE, Inc
4444 Centerville Road, Suite 140
White Bear Lake, MN 55127
651-255-5050
651-255-5060 (fax)



JACQUES WHITFORD LIMITED

Rev	Date	Description
2	5/15/09	Issue for 100% Design
1	3/10/09	Issue for 50% Design
0	1/2/09	Issue for Review



GOVERNMENT OF NUNAVUT
DEPARTMENT OF COMMUNITY AND GOVERNMENT SERVICES
**CHESTERFIELD INLET SEWAGE SYSTEM
IMPROVEMENTS**
IGLUUGARJUK, NUNAVUT

Sign Details

C-8

1042903-C000

100% Design Review - Not For Construction

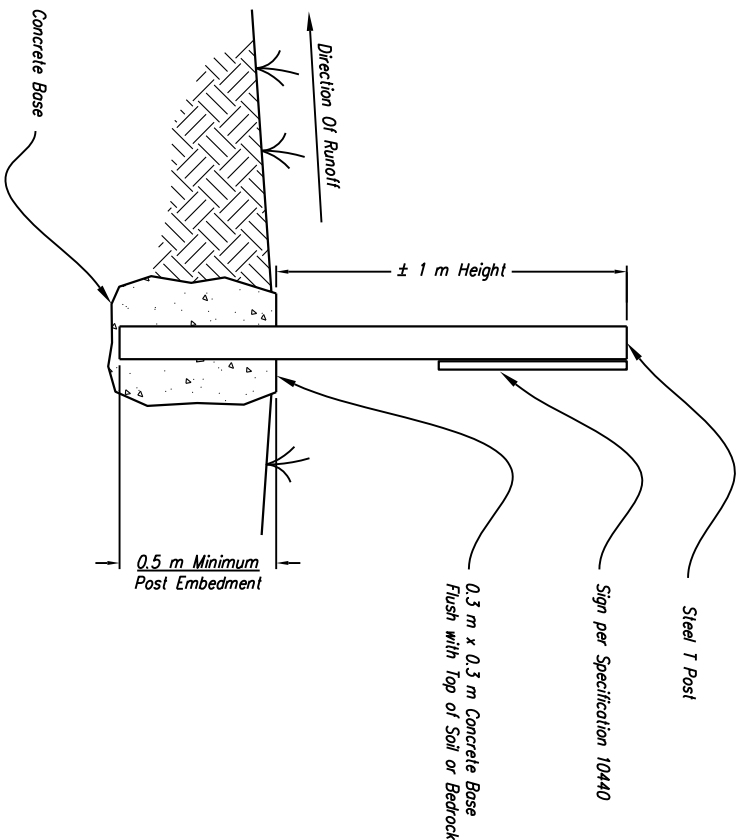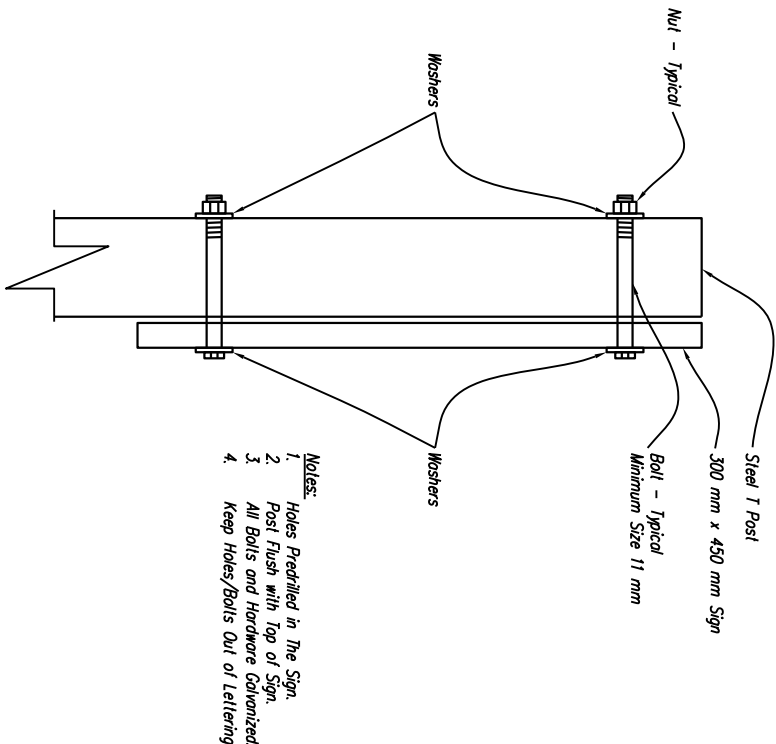

Warning Sign

Scale: None

Standard Sign Detail

Scale: None

Sign Installation Detail

Scale: None