


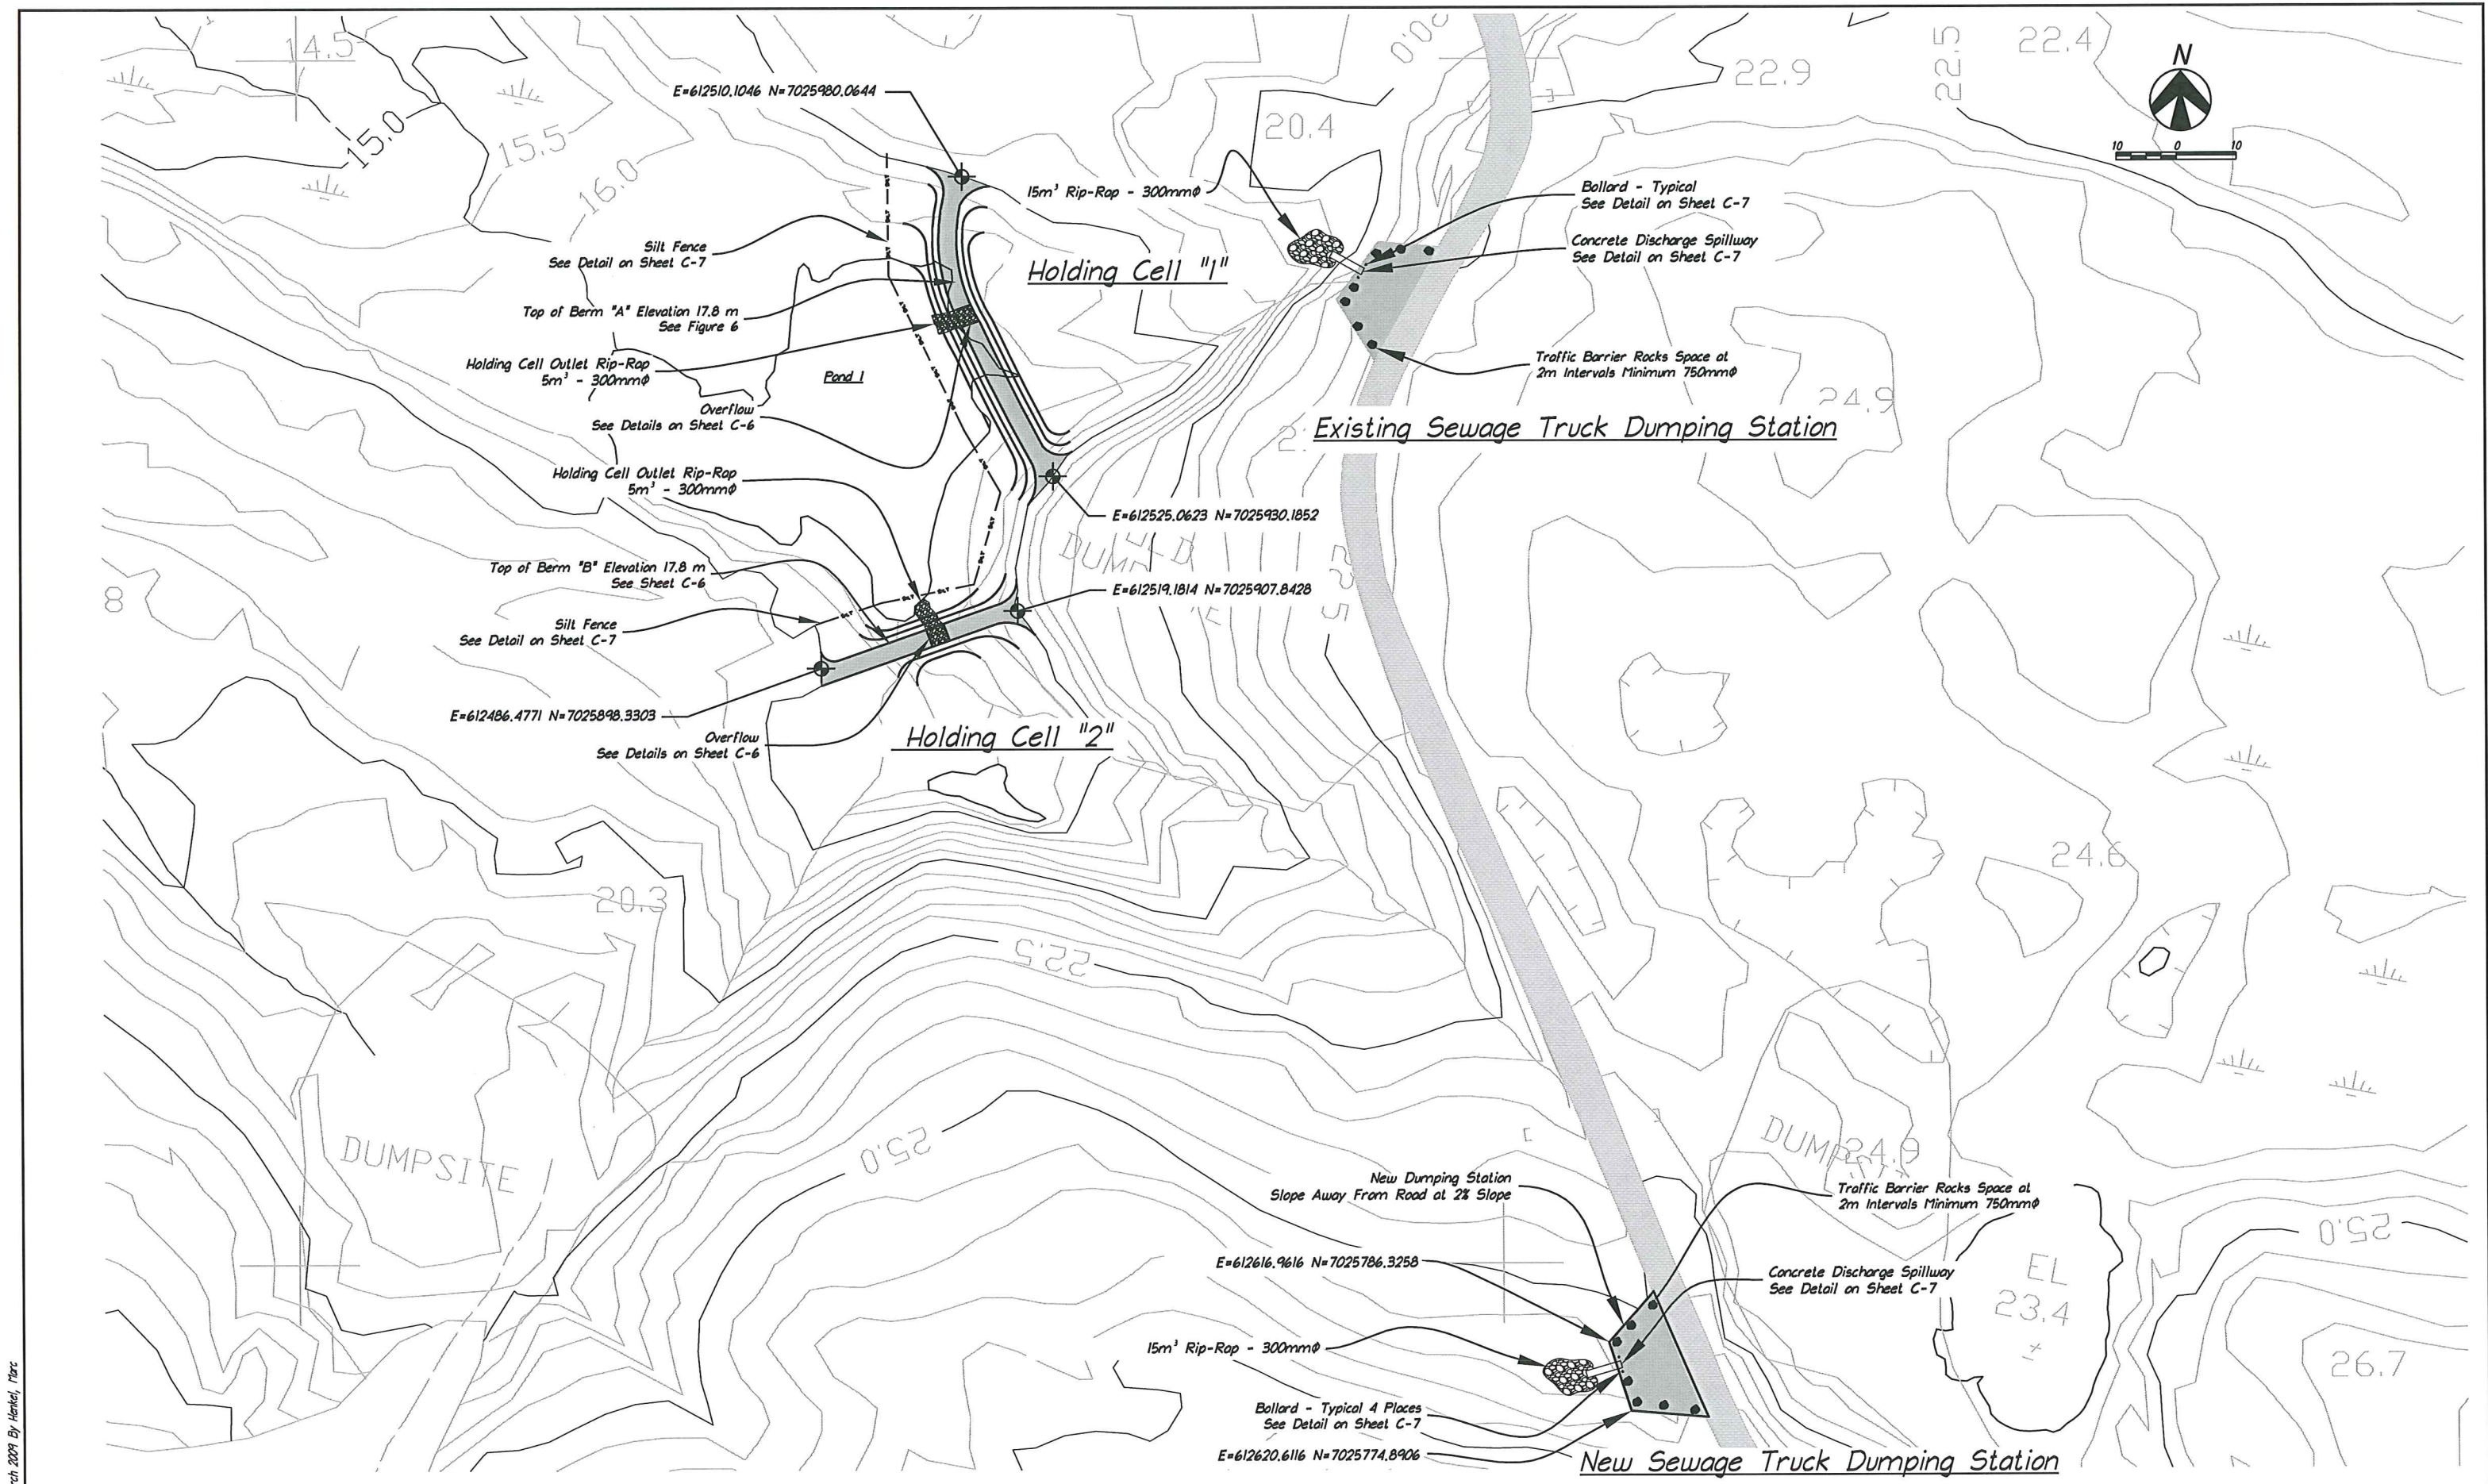

Plot Date: 10 March 2009 By: Hinkel, Marc



Jacques Whitford NAWE, Inc
4444 Centerville Road, Suite 140
White Bear Lake, MN 55127
651-255-5050
651-255-5080 (fax)



1	3/10/09	Issue for 50% Design
0	1/2/09	Issue for Review
Rev	Date	Description


GOVERNMENT OF NUNAVUT
DEPARTMENT OF COMMUNITY AND GOVERNMENT SERVICES
CHESTERFIELD INLET SEWAGE SYSTEM
IMPROVEMENTS
IGLULIGAARJUK, NUNAVUT

Truck Dumping Station &
Holding Cells "1" & "2" Plan

C-3

1042903-C002-C005.dwg

Plot Date: 10 March 2009 By: Hentel, Marc

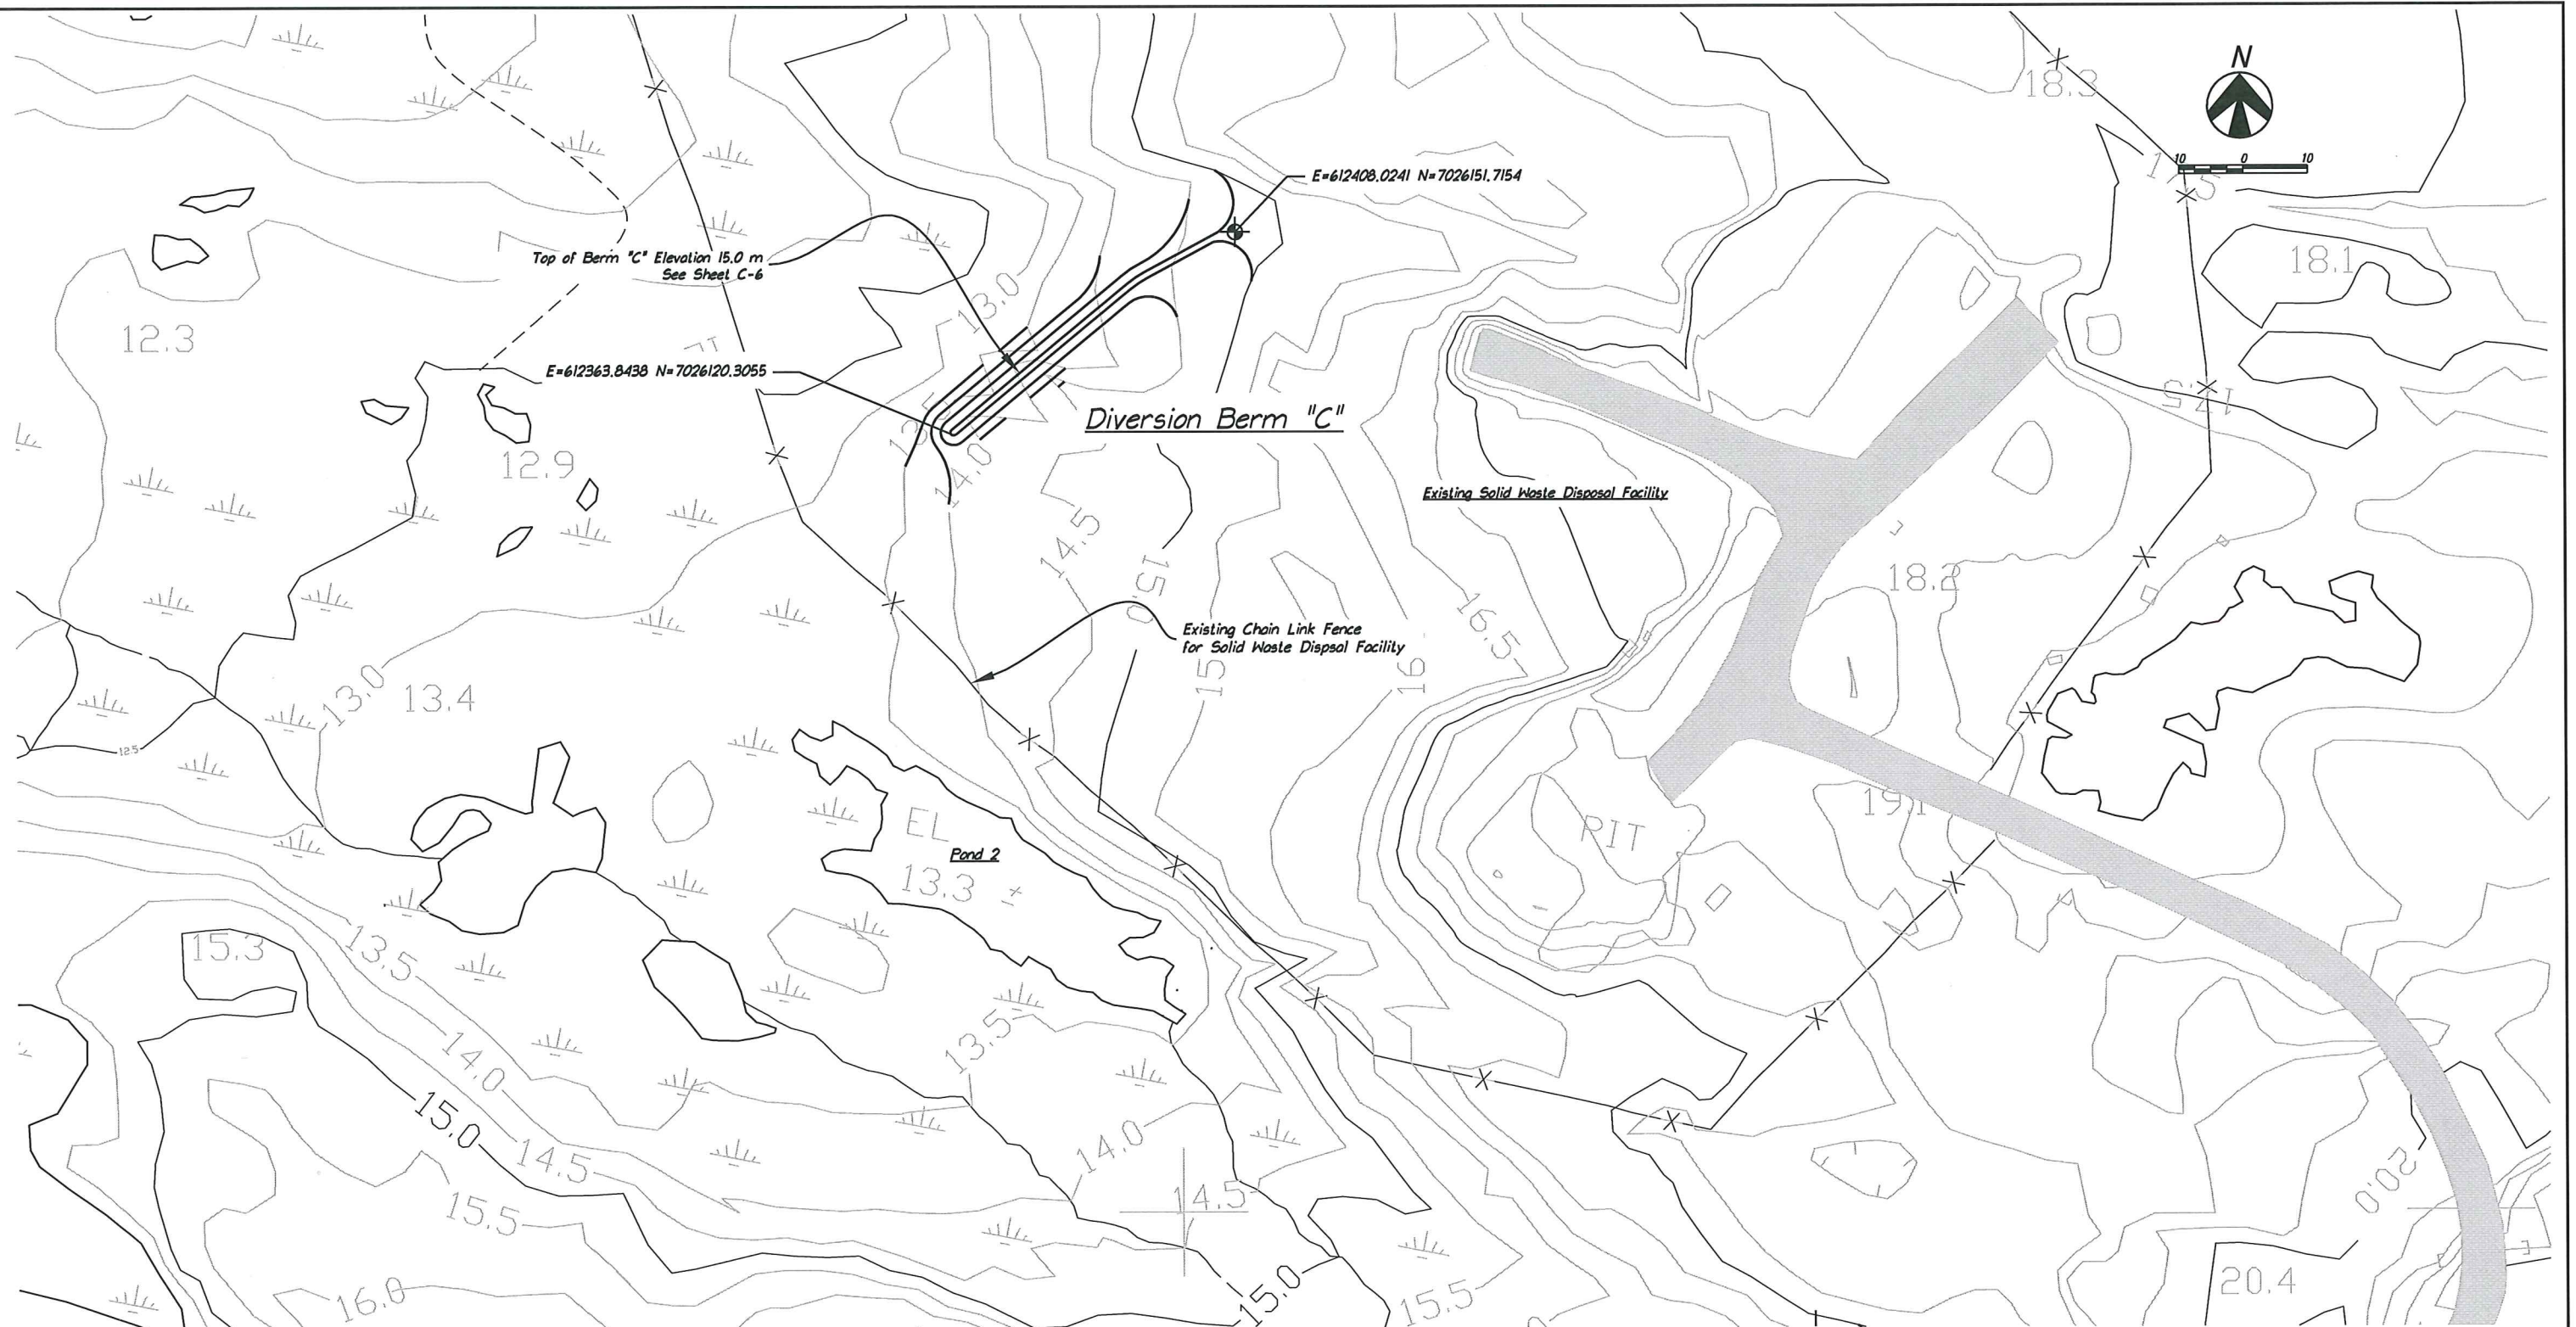

Jacques Whitford NAWÉ, Inc
4444 Centerville Road, Suite 140
White Bear Lake, MN 55127
651-255-5050
651-255-5080 (fax)



Rev	Date	Description
1	3/10/09	Issue for 50% Design
0	1/2/09	Issue for Review


GOVERNMENT OF NUNAVUT
DEPARTMENT OF COMMUNITY AND GOVERNMENT SERVICES
CHESTERFIELD INLET SEWAGE SYSTEM
IMPROVEMENTS
IGLULIGAARJUK, NUNAVUT

Diversion Berm "C" Plan

C-4

1042903-C002-C005.dwg

Plot Date: 10 March 2009 By: Hinkel, Marc

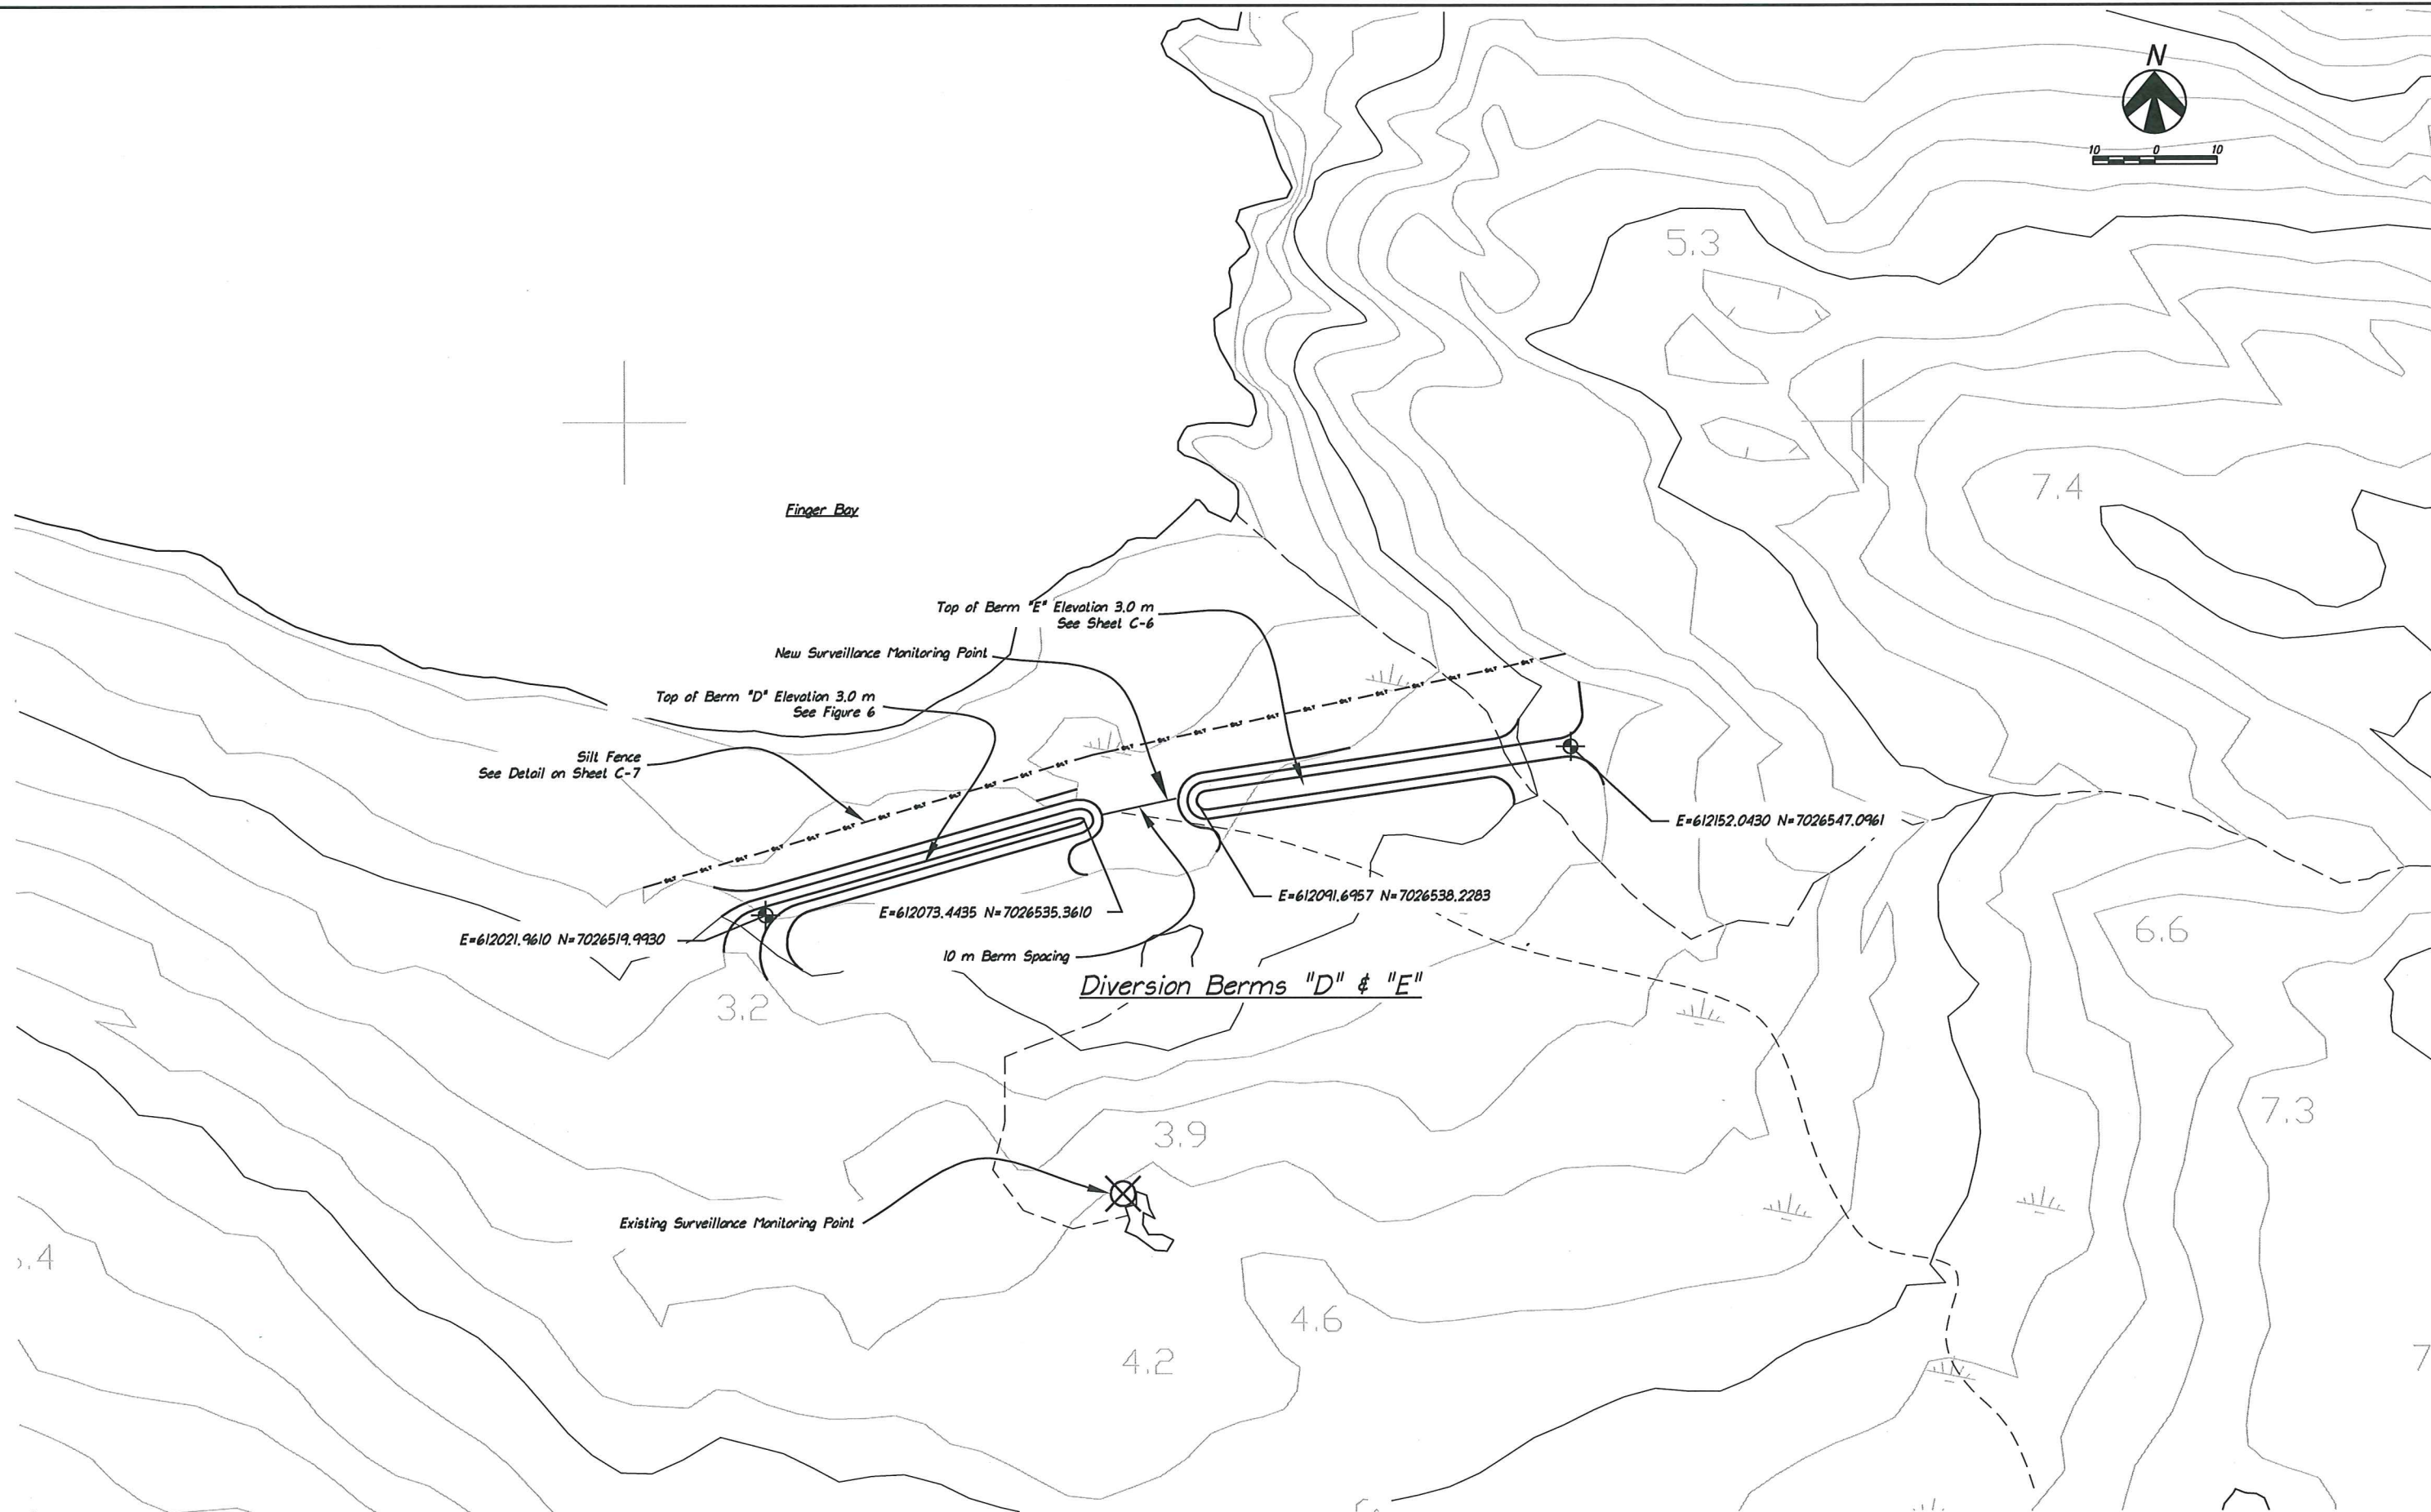

Jacques Whitford NAWÉ, Inc.
4444 Centerville Road, Suite 140
White Bear Lake, MN 55127
651-255-5050
651-255-5060 (fax)




Rev	Date	Description
1	3/10/09	Issue for 50% Design
0	1/2/09	Issue for Review

GOVERNMENT OF NUNAVUT
DEPARTMENT OF COMMUNITY AND GOVERNMENT SERVICES
CHESTERFIELD INLET SEWAGE SYSTEM
IMPROVEMENTS
IGLULIGAARJUK, NUNAVUT


Diversion Berms "D" & "E" Plan

C-5

1042903-C002-C005.dwg

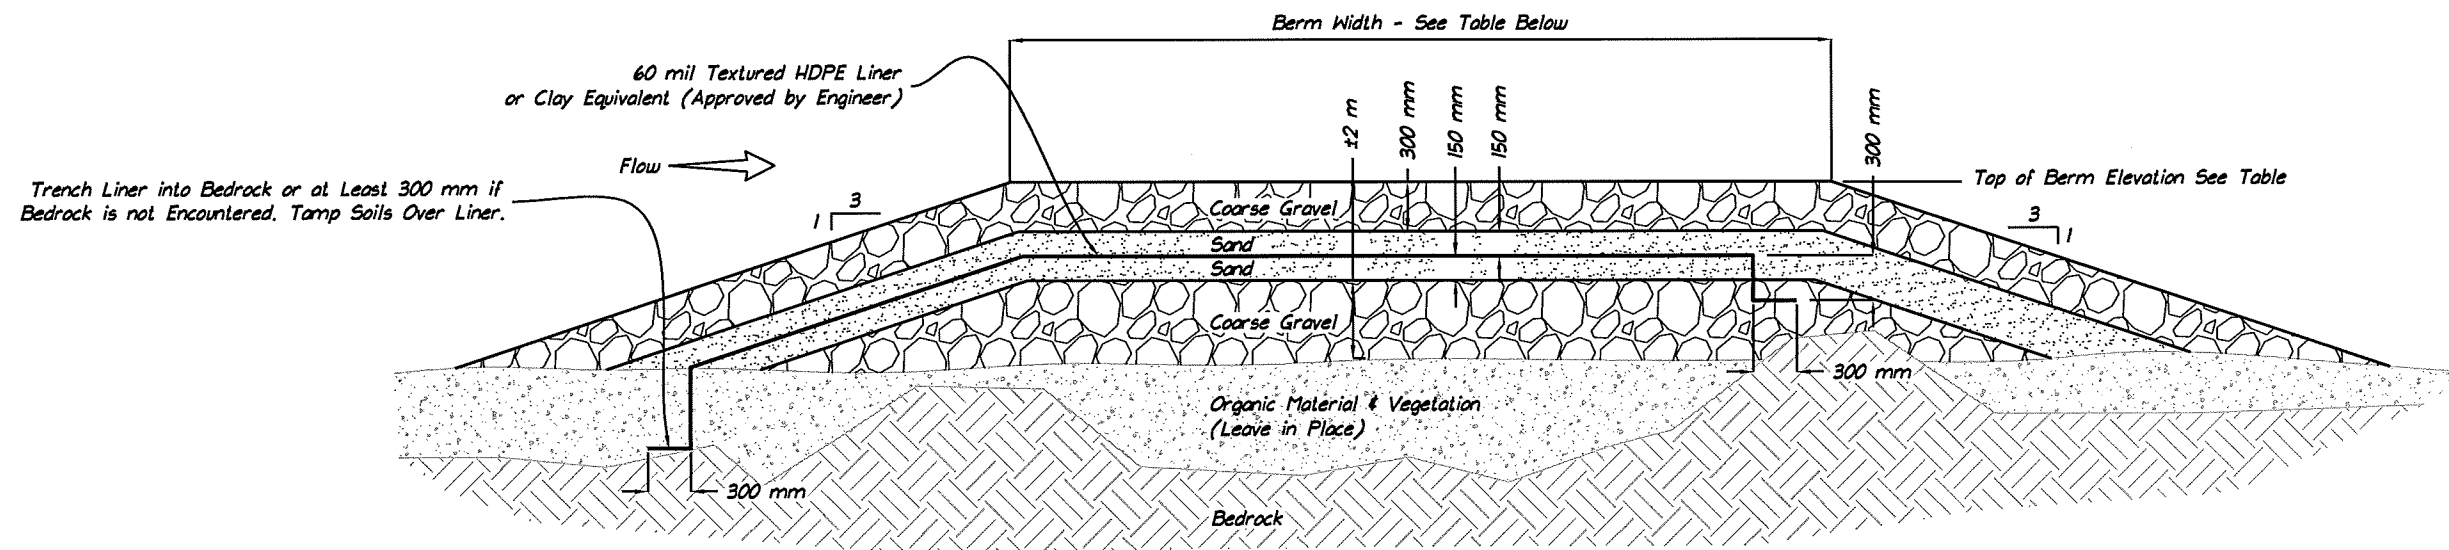

Typical Berm Cross Section

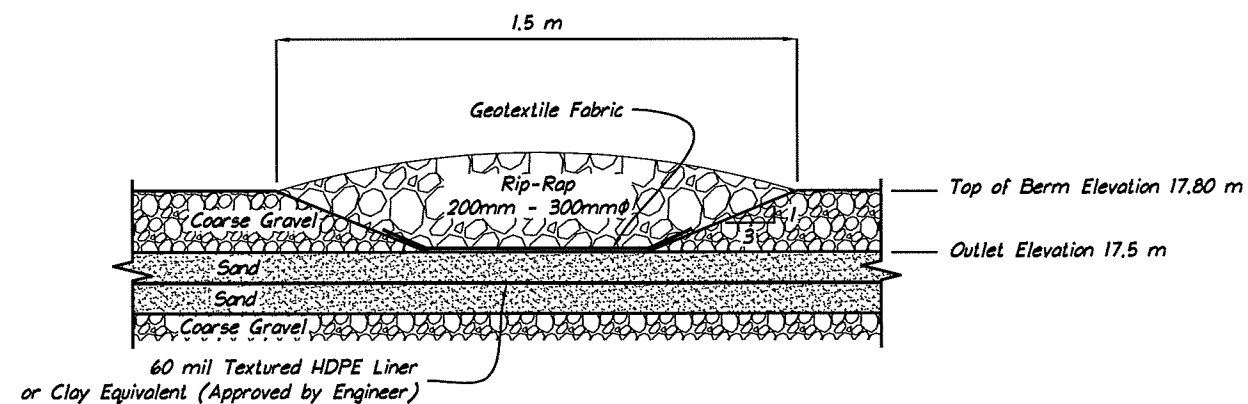

Typical Holding Cell Berm Outlet Detail

BERM					
	"A"	"B"	"C"	"D"	"E"
TOP OF BERM ELEVATION (msl)	17.8	17.8	15.0	3.0	3.0
TOP OF BERM WIDTH (in Meters)	3	3	1	3	1

50% Design - Not For Construction



Jacques Whitford NAWE, Inc.
4444 Centerville Road, Suite 140
White Bear Lake, MN 55127
651-255-5050
651-255-5060 (fax)








Rev	Date	Description
1	3/10/09	Issue for 50% Design
0	1/2/09	Issue for Review

GOVERNMENT OF NUNAVUT
DEPARTMENT OF COMMUNITY AND GOVERNMENT SERVICES
CHESTERFIELD INLET SEWAGE SYSTEM
IMPROVEMENTS
IGLULIGAARJUK, NUNAVUT

Berm Details

C-6

1042903-C006.dwg

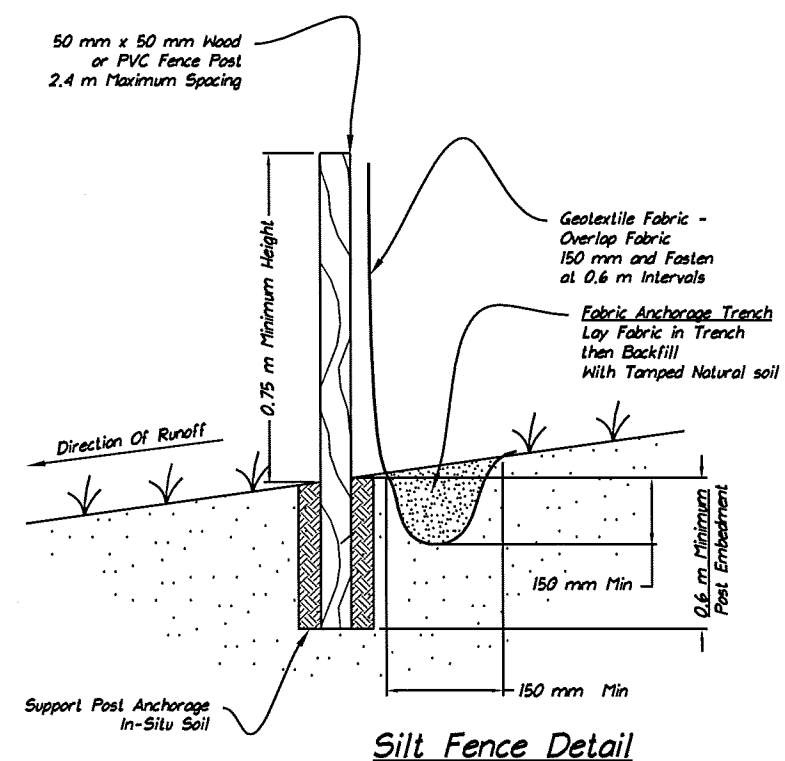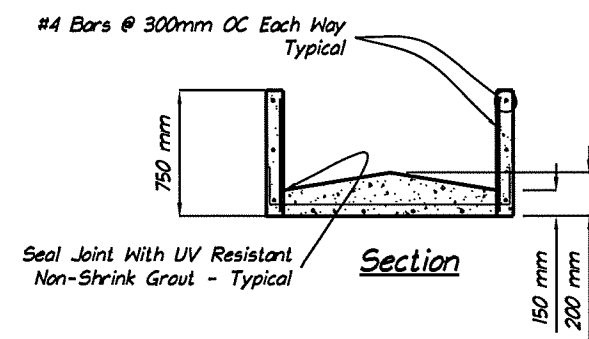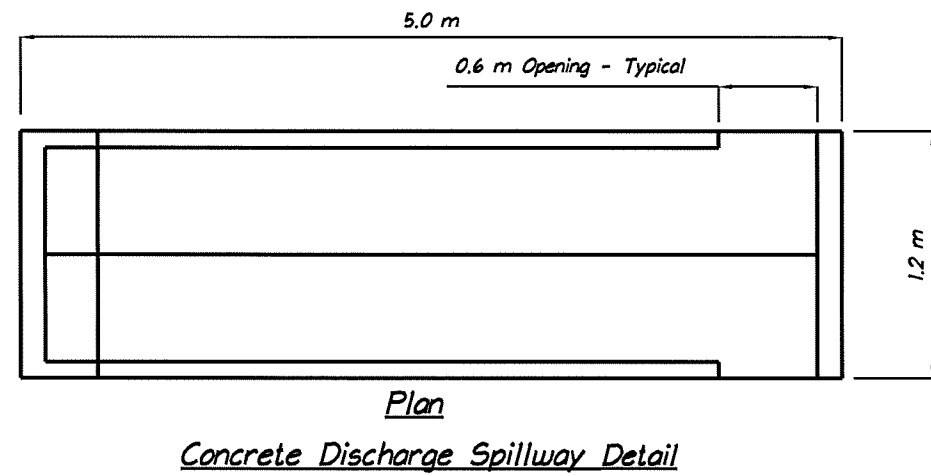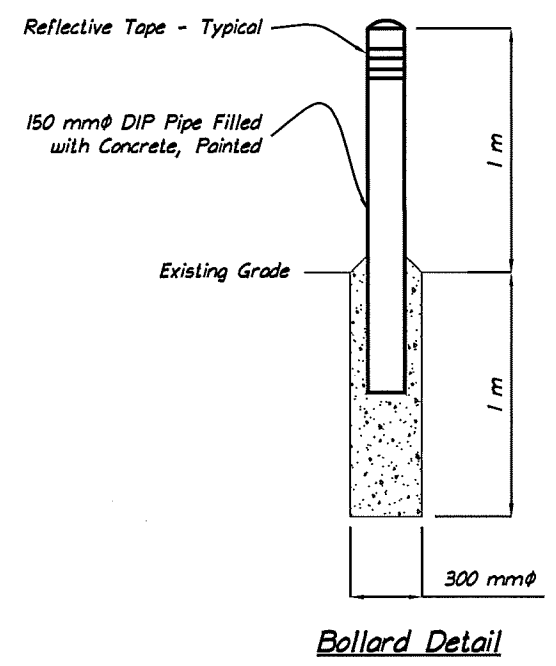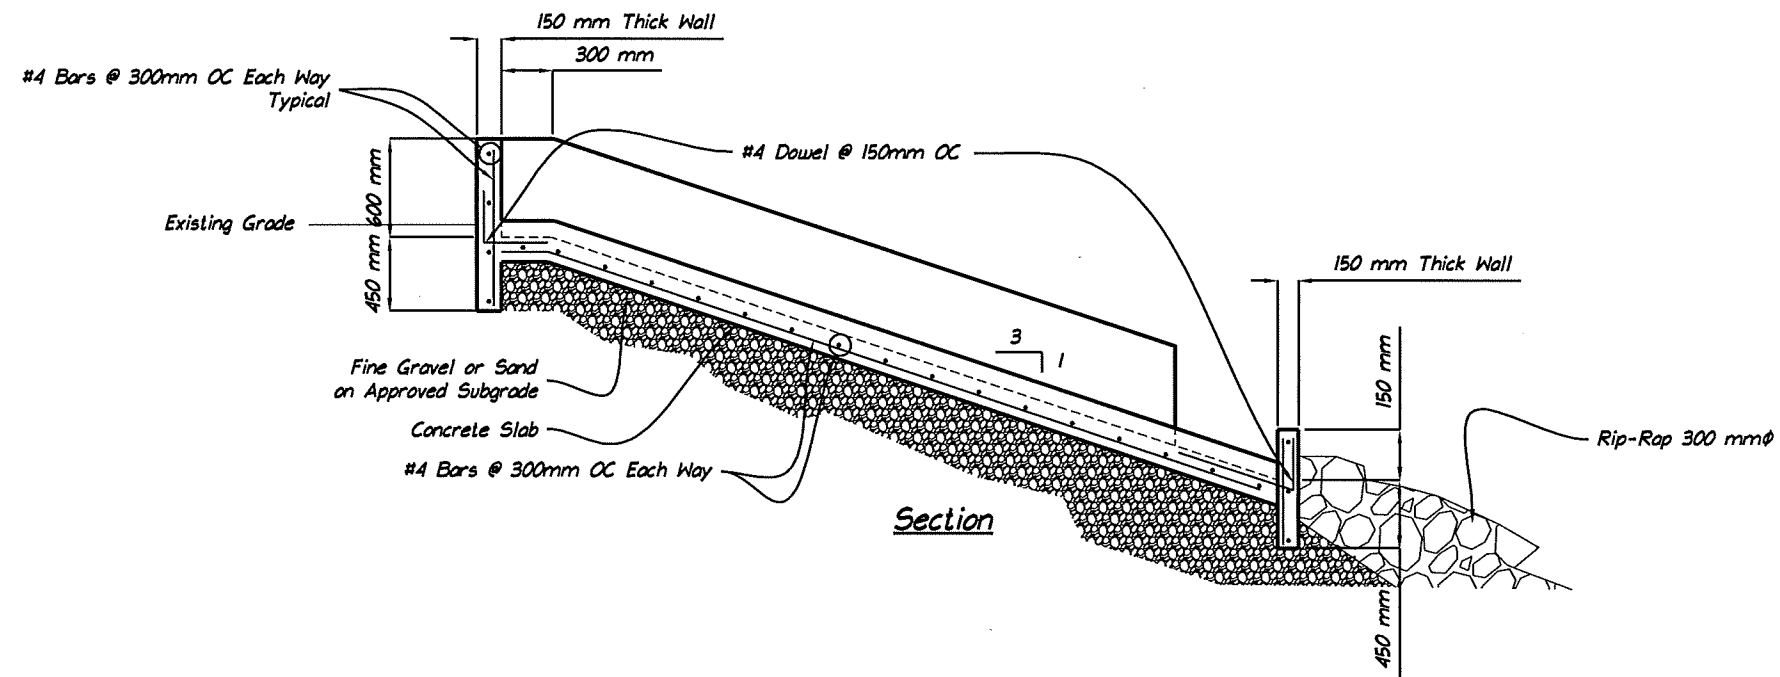


50% Design - Not For Construction

Plot Date: 10 March 2009 By: Harkel, Marc


	Jacques Whitford NAWÉ, Inc 4444 Centerville Road, Suite 140 White Bear Lake, MN 55127 651-255-5050 651-255-5060 (fax)	NUNAMI JACQUES WHITFORD LIMITED	<table border="1"> <tr> <th>Rev</th> <th>Date</th> <th>Description</th> </tr> <tr> <td>1</td> <td>3/10/09</td> <td>Issue for 50% Design</td> </tr> <tr> <td>0</td> <td>1/2/09</td> <td>Issue for Review</td> </tr> </table>	Rev	Date	Description	1	3/10/09	Issue for 50% Design	0	1/2/09	Issue for Review	GOVERNMENT OF NUNAVUT DEPARTMENT OF COMMUNITY AND GOVERNMENT SERVICES CHESTERFIELD INLET SEWAGE SYSTEM IMPROVEMENTS IGLULIGAARJUK, NUNAVUT	Spillway & Bollard Details	C-7 1042903-C006.dwg
Rev	Date	Description													
1	3/10/09	Issue for 50% Design													
0	1/2/09	Issue for Review													



Warning Sign
Scale: None

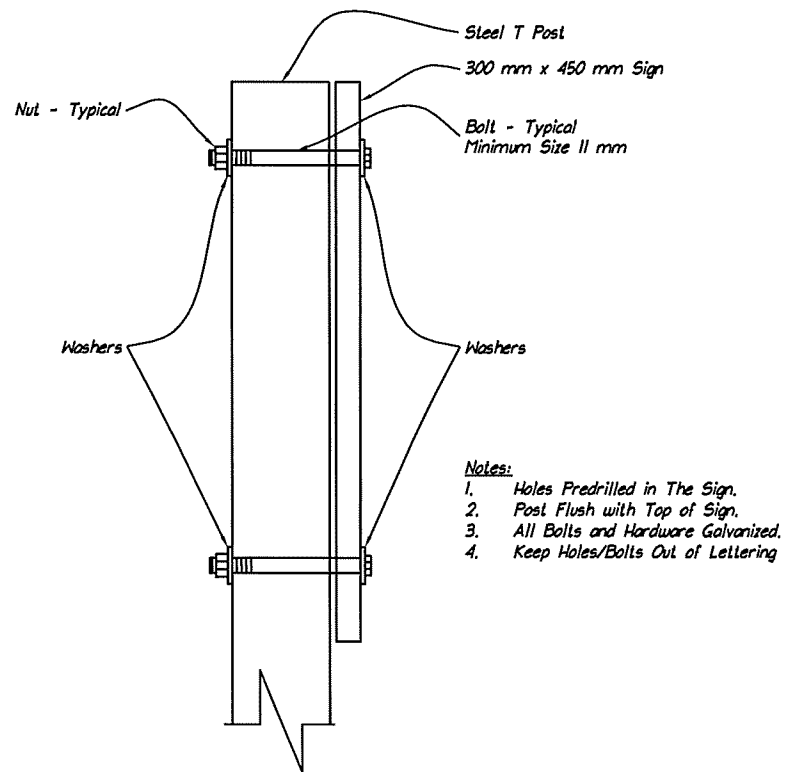

Standard Sign Detail
Scale: None

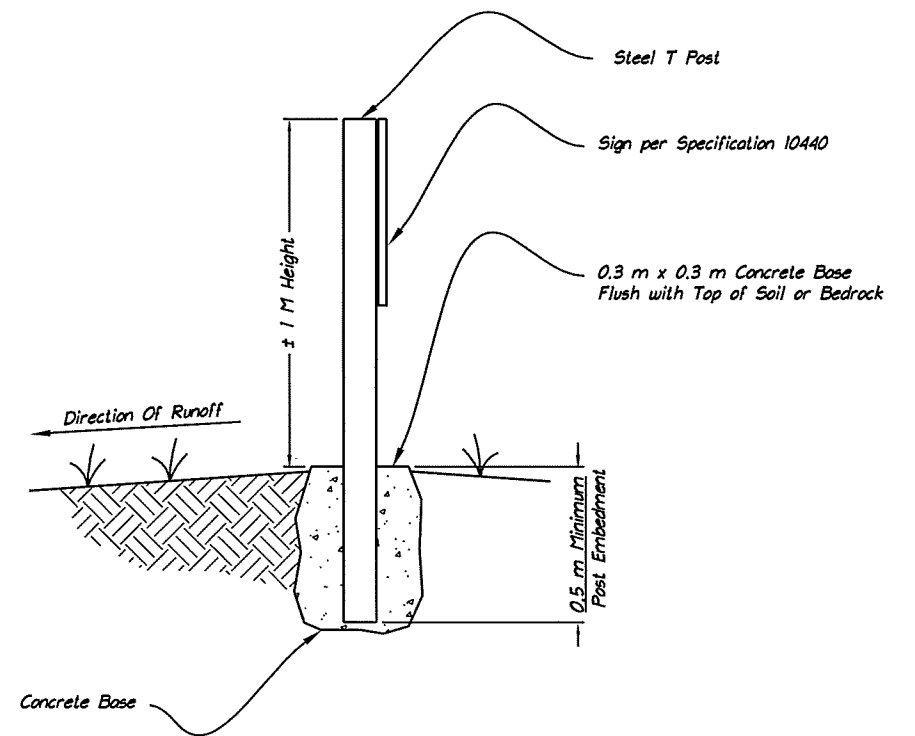

Sign Installation Detail
Scale: None

50% Design - Not For Construction

Jacques Whitford
NAWE

Jacques Whitford NAW, Inc
4444 Centerville Road, Suite 140
White Bear Lake, MN 55127
651-255-5050
651-255-5060 (fax)

NUNAMI
JACQUES WHITFORD LIMITED

Rev	Date	Description
1	3/10/09	Issue for 50% Design
0	1/2/09	Issue for Review

GOVERNMENT OF NUNAVUT
DEPARTMENT OF COMMUNITY AND GOVERNMENT SERVICES
CHESTERFIELD INLET SEWAGE SYSTEM
IMPROVEMENTS
IGLULIGAARJUK, NUNAVUT

Sign Details

C-8

1042903-C008.dwg