

June 19, 2003

Nunavut Water Board
P.O. Box 119
Gjoa Haven, Nunavut
X0B 1J0

Attention: Jim Wall



INTERNAL	
PC	DR
LA	
OM	
TA	
BS	
ST	
ED	
CEO	
BRD	
EXT.	



**Re: Coral Harbour Sewage and Solid Waste Disposal Sites
Notification of Fence Construction**

Dear Mr. Wall,

In August of 2002, Dillon submitted an amendment application for the water license of Coral Harbour, on behalf of the Department of Community Government and Transportation (Iqaluit). At that time, improvements to the sewage disposal and wetland treatment site were planned, which included reconstructing the retaining wall and installing bollards and wheel stops at the drop-off area.

Since these improvements have been conducted, it has been noted by community residents that the caribou have been drinking and eating the contents of the sewage lagoon. It is important to local people, and all the caribou meat that is exported to Europe, that there is no risk to human or animal health. Thus, the Department of Community Government and Transportation has requested that the sewage wetland area be fenced to eliminate these habits of the caribou.

This letter is to inform the Nunavut Water Board of this change to the wetlands sewage treatment area in Coral Harbour. The chain-linked fence to be constructed will be approximately 6 ft high, and surround the entire wetlands treatment area, with a gate installed at the sewage drop-off site. The attached Figure illustrates the location of the fence.

If you have any questions or comments or require any further information, please do not hesitate to contact myself, or Gary Strong at (867) 920 - 4555.

Yours sincerely,
DILLON CONSULTING LIMITED

A handwritten signature in black ink, appearing to read 'Stephanie Joyce'.


Stephanie Joyce, M.Sc.
Environmental Scientist

for

Gary Strong, P.Eng.
Project Manager

Encl.

R:\PROJECTS\DRAFT\020262\Task 2000\letters\NWB June 19,2003.doc

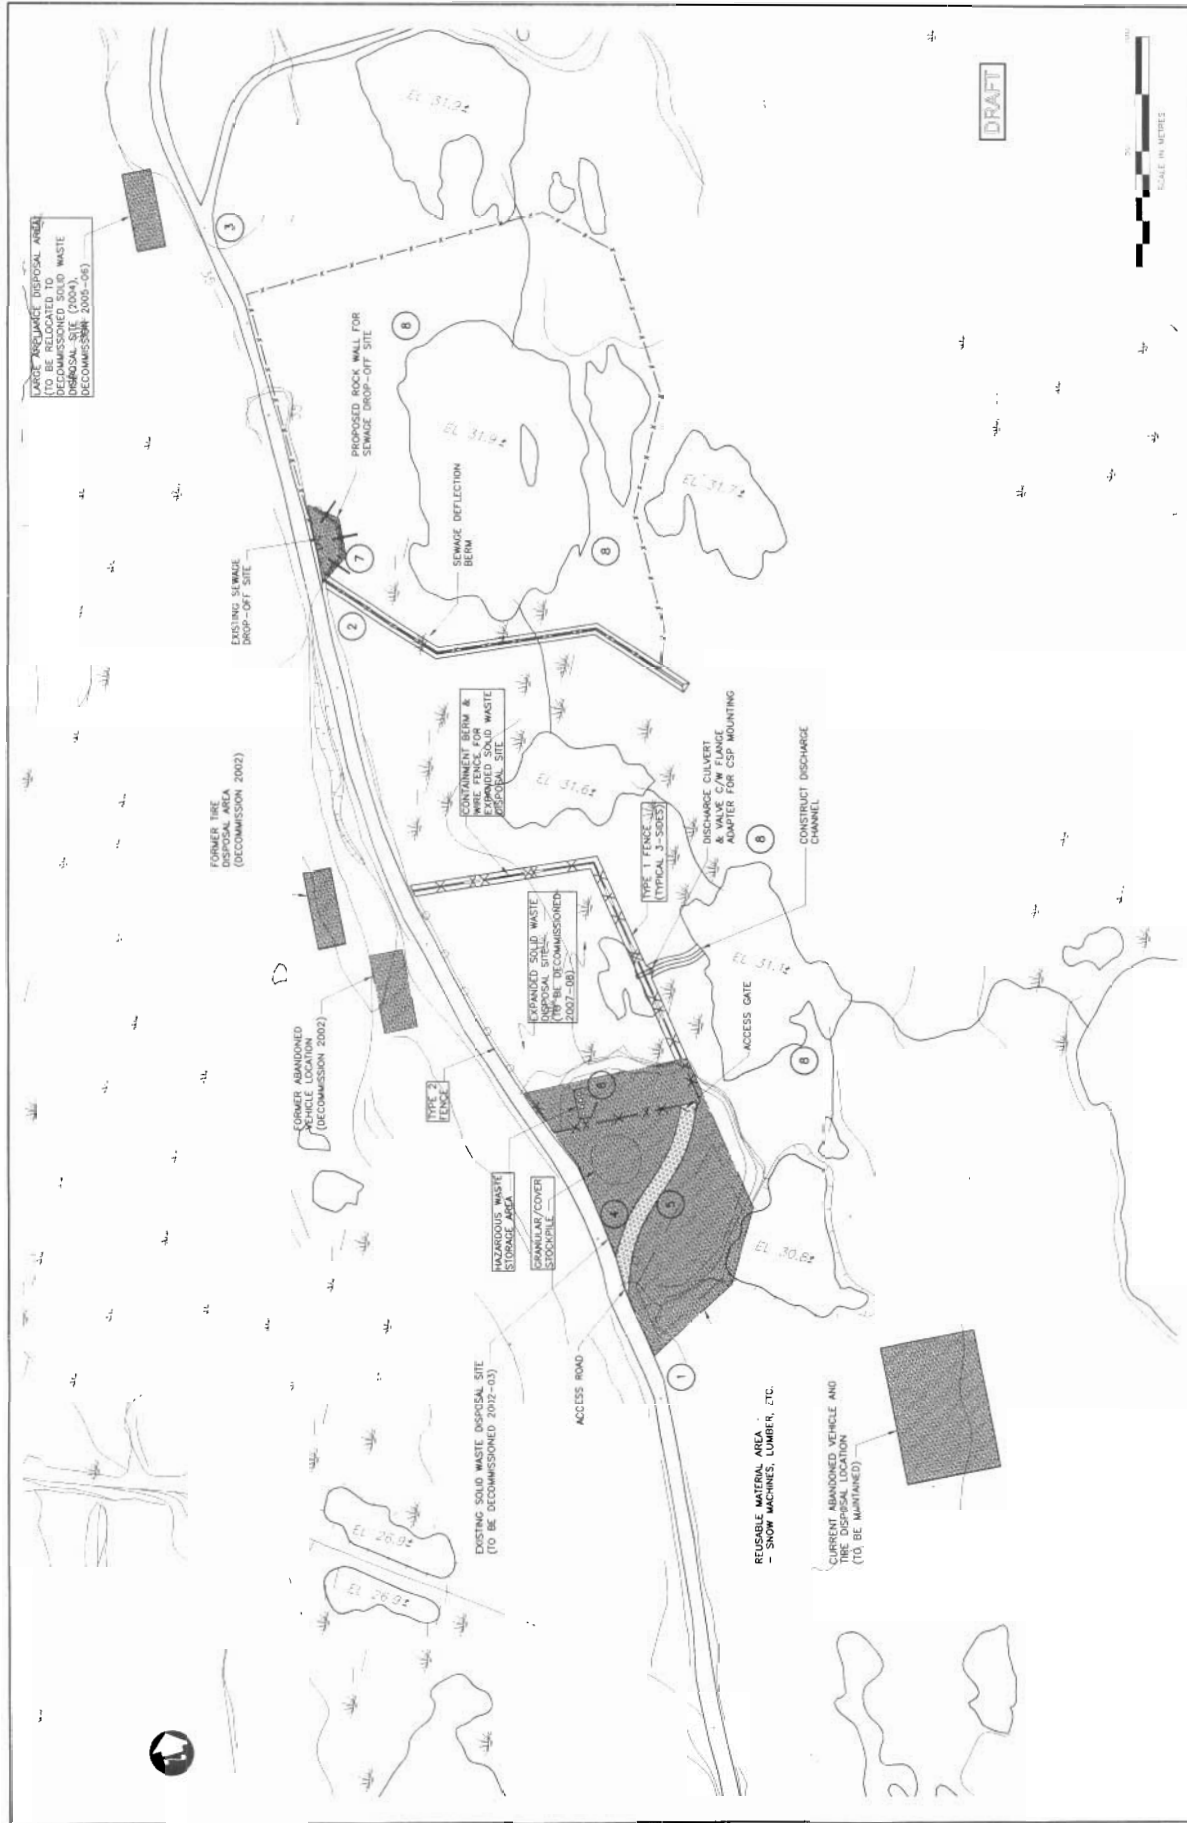

<p>LEGEND</p> <p>▲ FLOW DIRECTION</p> <p>■ WETLAND</p> <p>⑤ PROPOSED SIGN</p>	<p>DATE: 25/01/2002</p> <p>BY: [Signature]</p>	<p>ISSUED FOR REVIEW</p> <p>NO. 1</p> <p>DATE: MAY 2002</p> <p>SCALE: 1:1000</p>	<p>UPGRADES TO THE SEWAGE & SOLID WASTE DISPOSAL SITES, CORAL HARBOUR, NUNAVUT</p> <p>PROPOSED WORKS</p> <p>CH-3</p>
---	--	--	--