



ISSUED FOR
CONSTRUCTION


DATE: MAY 16, 2016

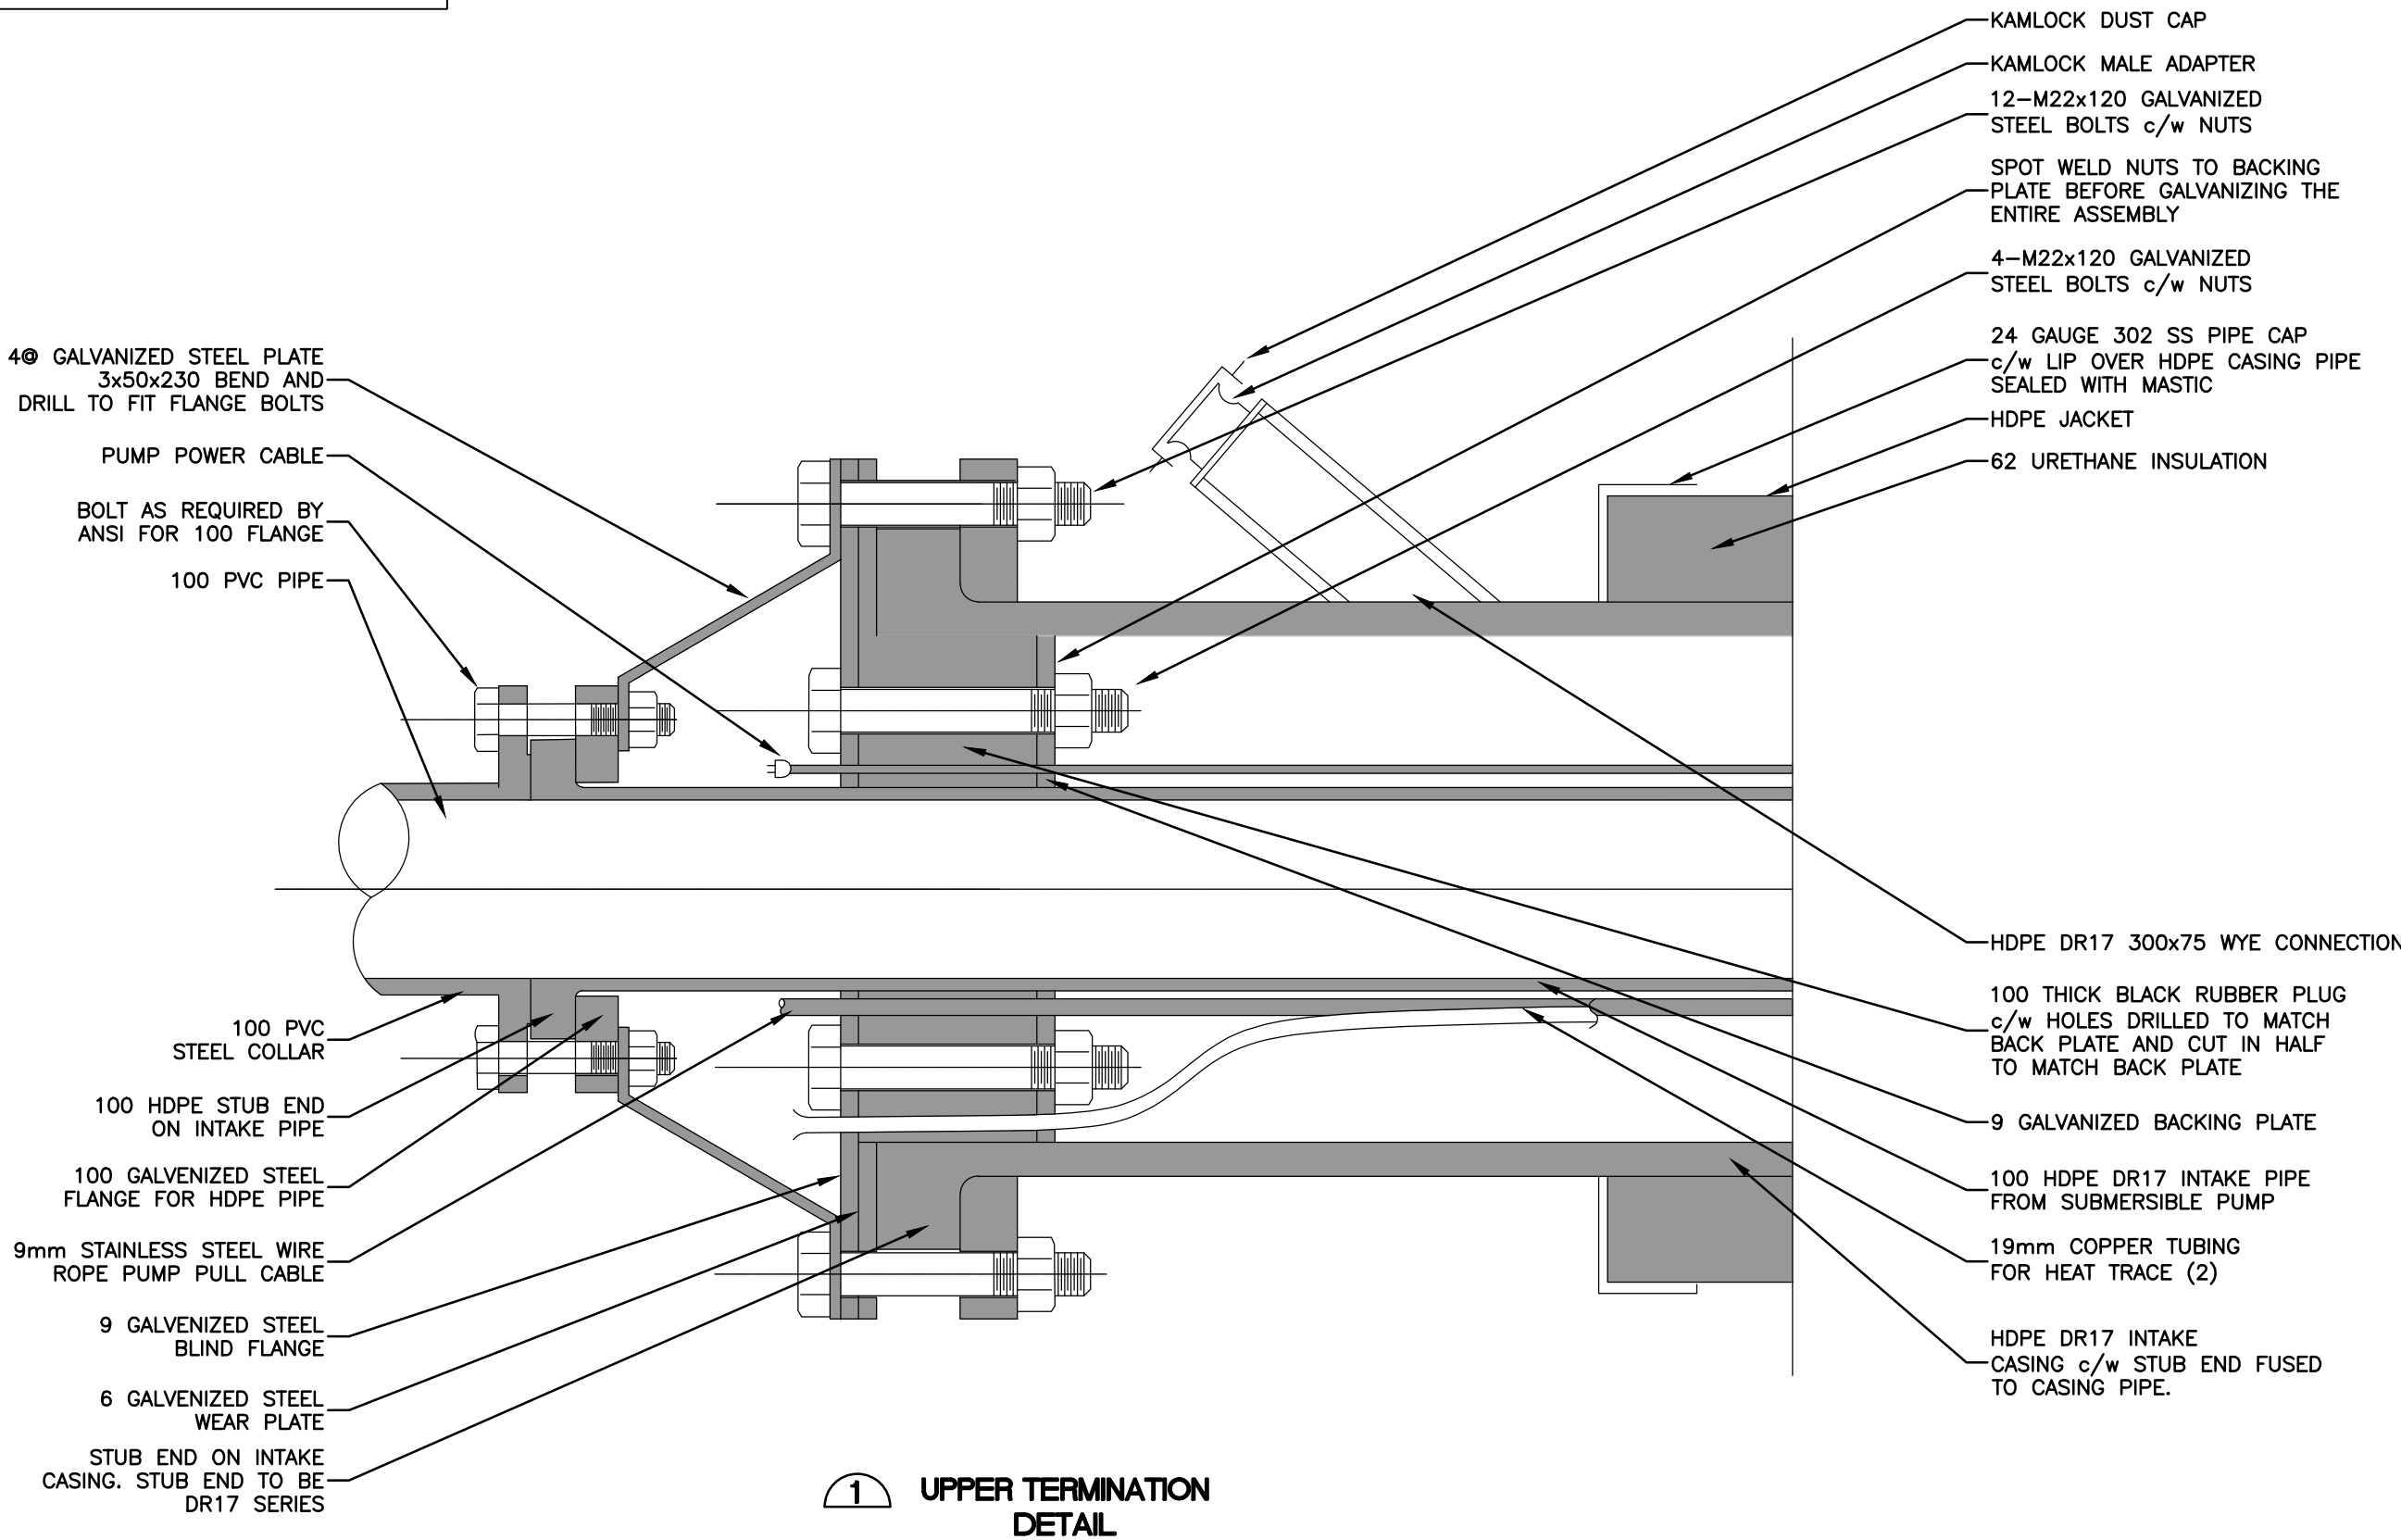


1 UPPER TERMINATION
DETAIL

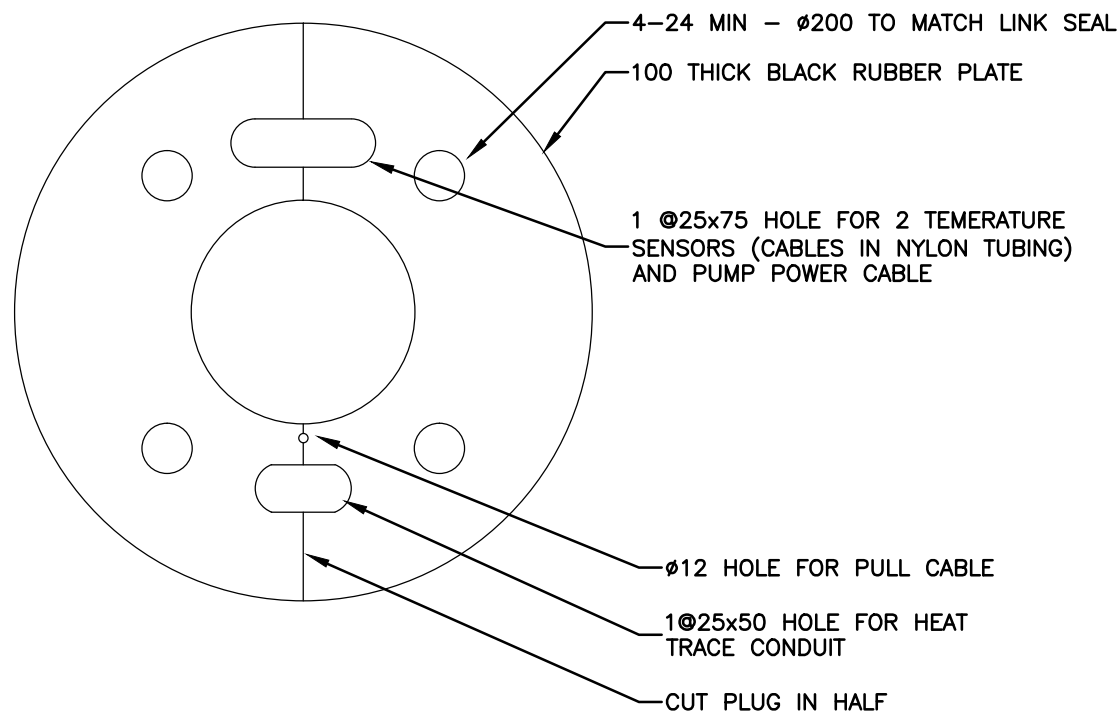


2 RUBBER PLUG
DETAIL

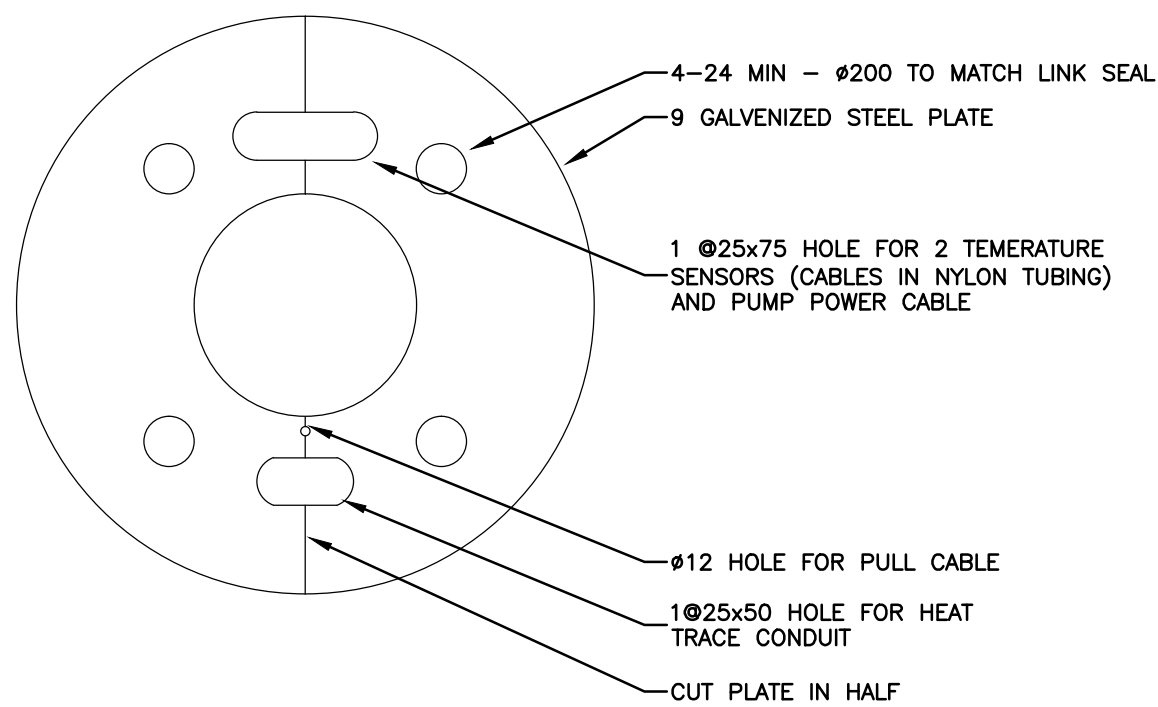


3 BACKING PLATE
DETAIL

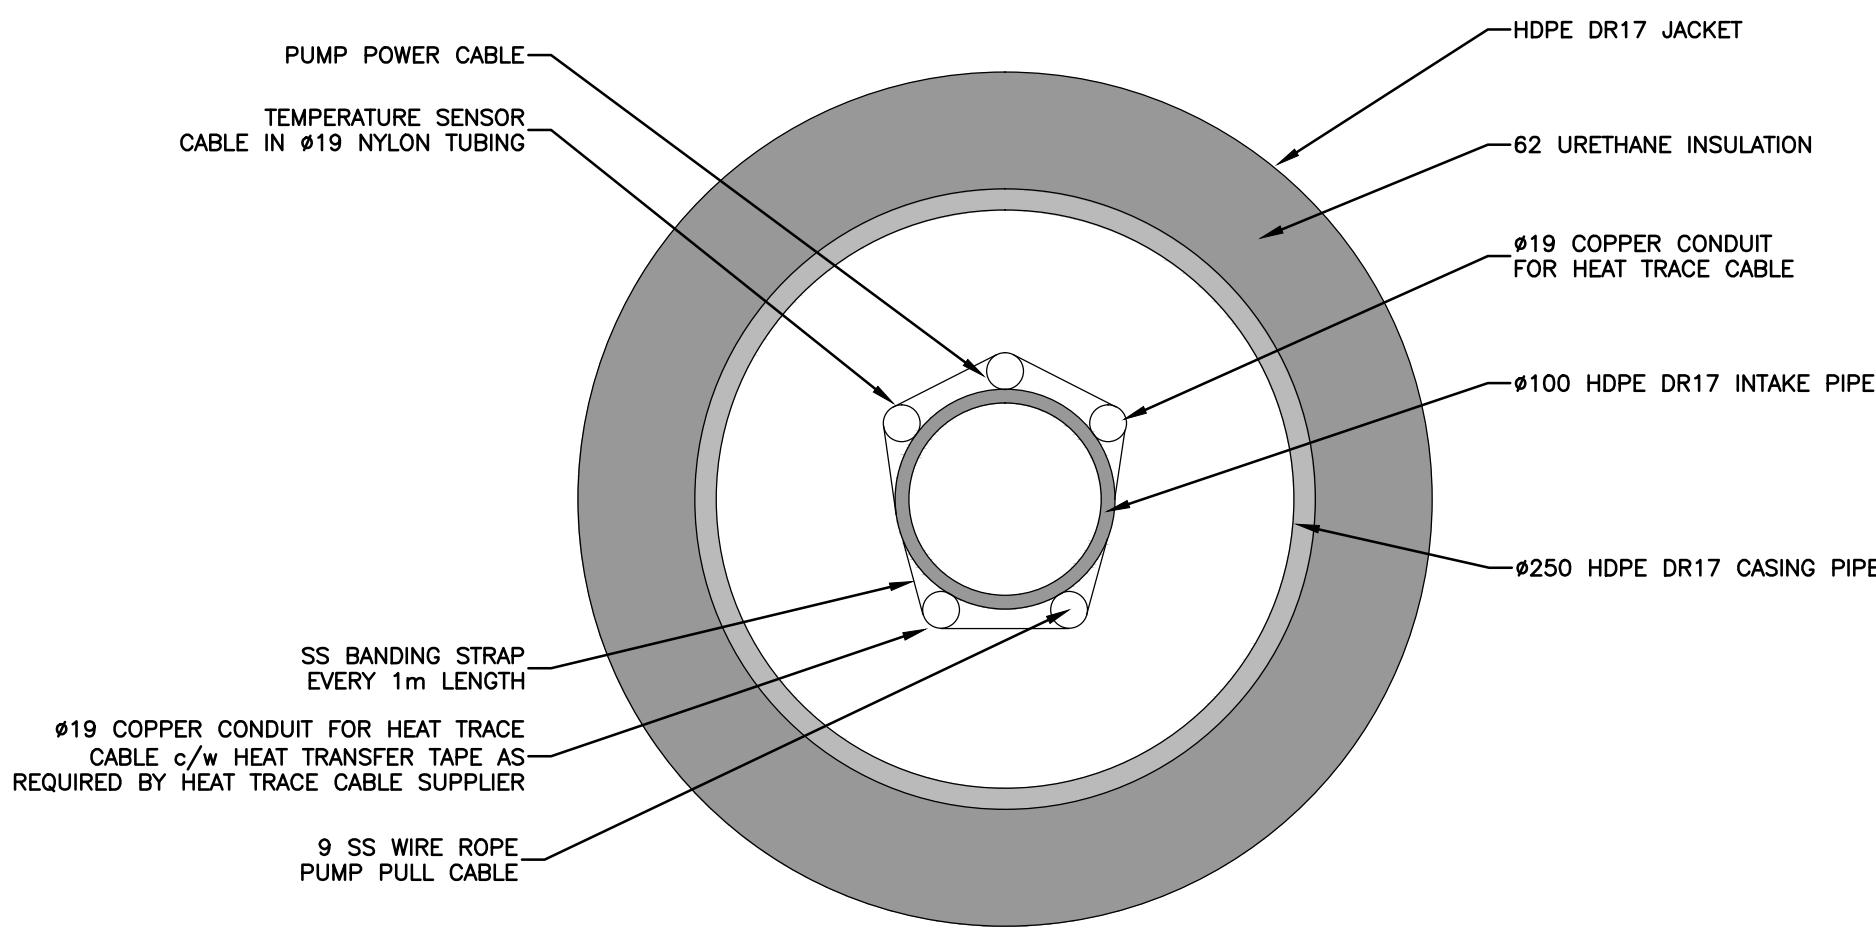

4 UPPER TERMINATION
SECTION

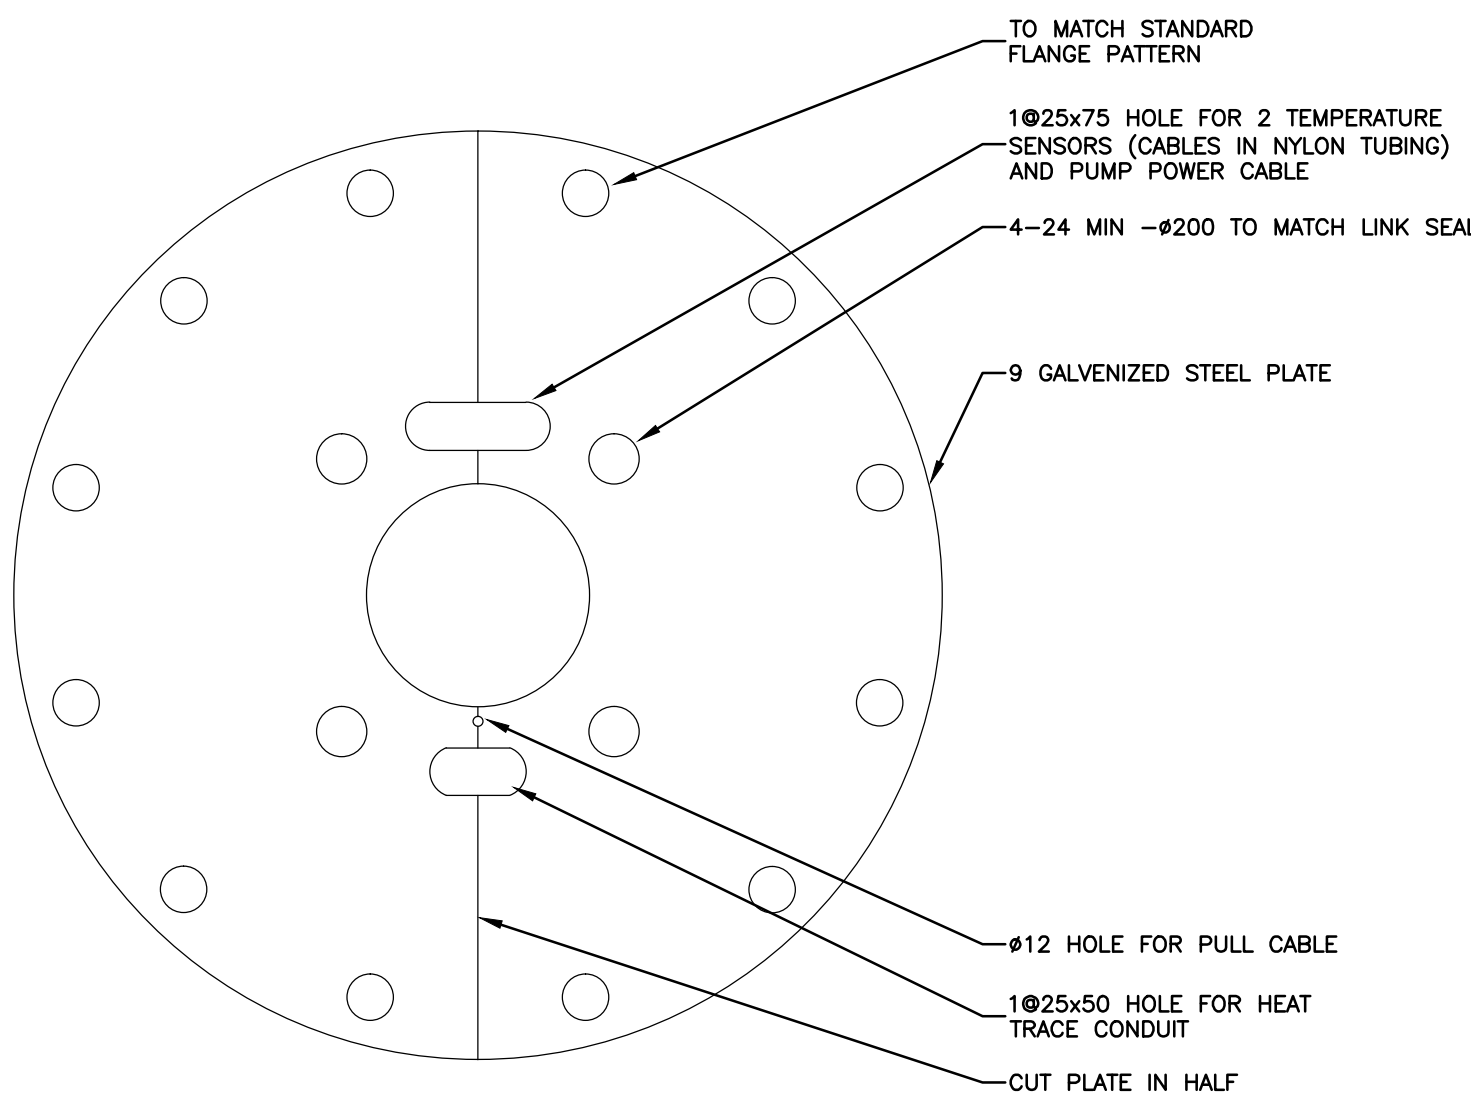

5 BLIND FLANGE
DETAIL

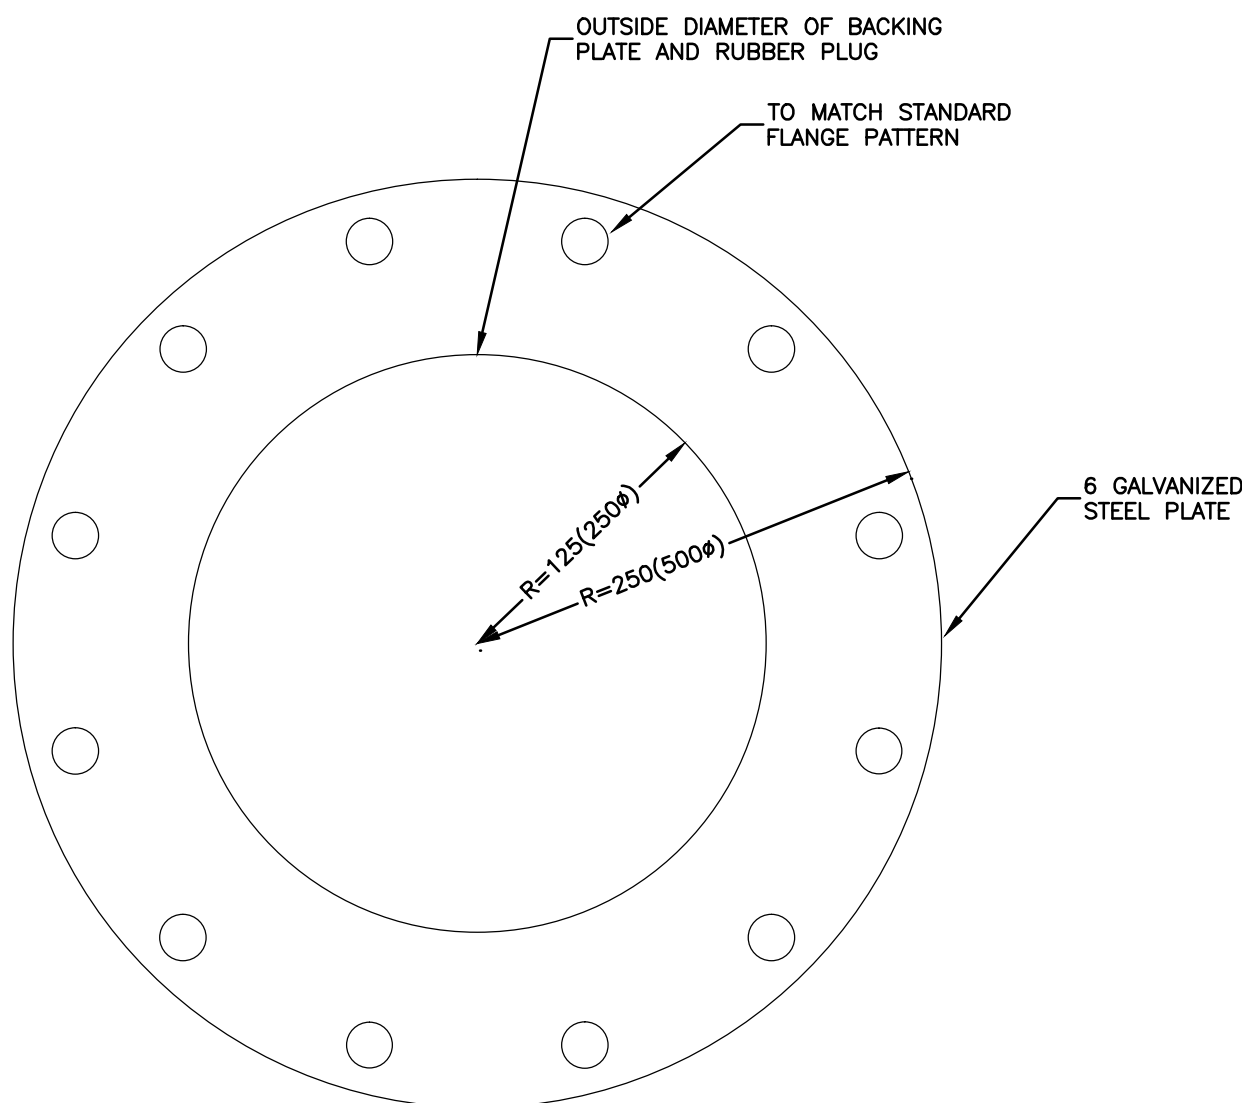


6 WEAR PLATE
DETAIL



NOTES:

- CONTRACTOR TO REMOVE EXISTING CONCRETE PAD FOUNDATION AND DISPOSE OF OFF-SITE. GRANULAR BASE TO BE PLACE AND COMPACTED BENEATH PROPOSED STRUCTURE TO PROVIDE POSITIVE DRAINAGE AWAY FROM SITE.
- EXISTING ACCESS WAY TO BE RE-GRADED USING 150mm GRANULAR 'A'.
- COMPACTED GRANULAR BASE TO BE ESTABLISHED UNDER PROPOSED GRADE OF WATER INTAKE PIPES.

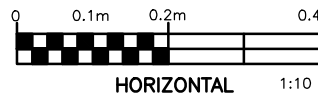

No.	DESCRIPTION	DATE	BY	APP'D
3	ISSUED FOR CONSTRUCTION	16/05/16	IPC	SAD
2	RE-ISSUED FOR TENDER	18/11/15	MCK	SAD
1	ISSUED FOR TENDER	12/12/14	SAB	SAD
R E V I S I O N S				

--	--

--	--

CLIENT	GOVERNMENT OF NUNAVUT DEPARTMENT OF COMMUNITY AND GOVERNMENT SERVICES
--------	---

PROJECT	CORAL HARBOUR, NUNAVUT NEW WATER PUMP HOUSE PROJECT: 11-3018
---------	--

TITLE	DETAILS
-------	---------

design by	S.A.D.	project no.	OTT-203694-A0
drawn by	S.A.B.	drawing no.	C4
checked by	S.A.D.		
date	MAR 2013		
scale	HORIZ 1:10		