




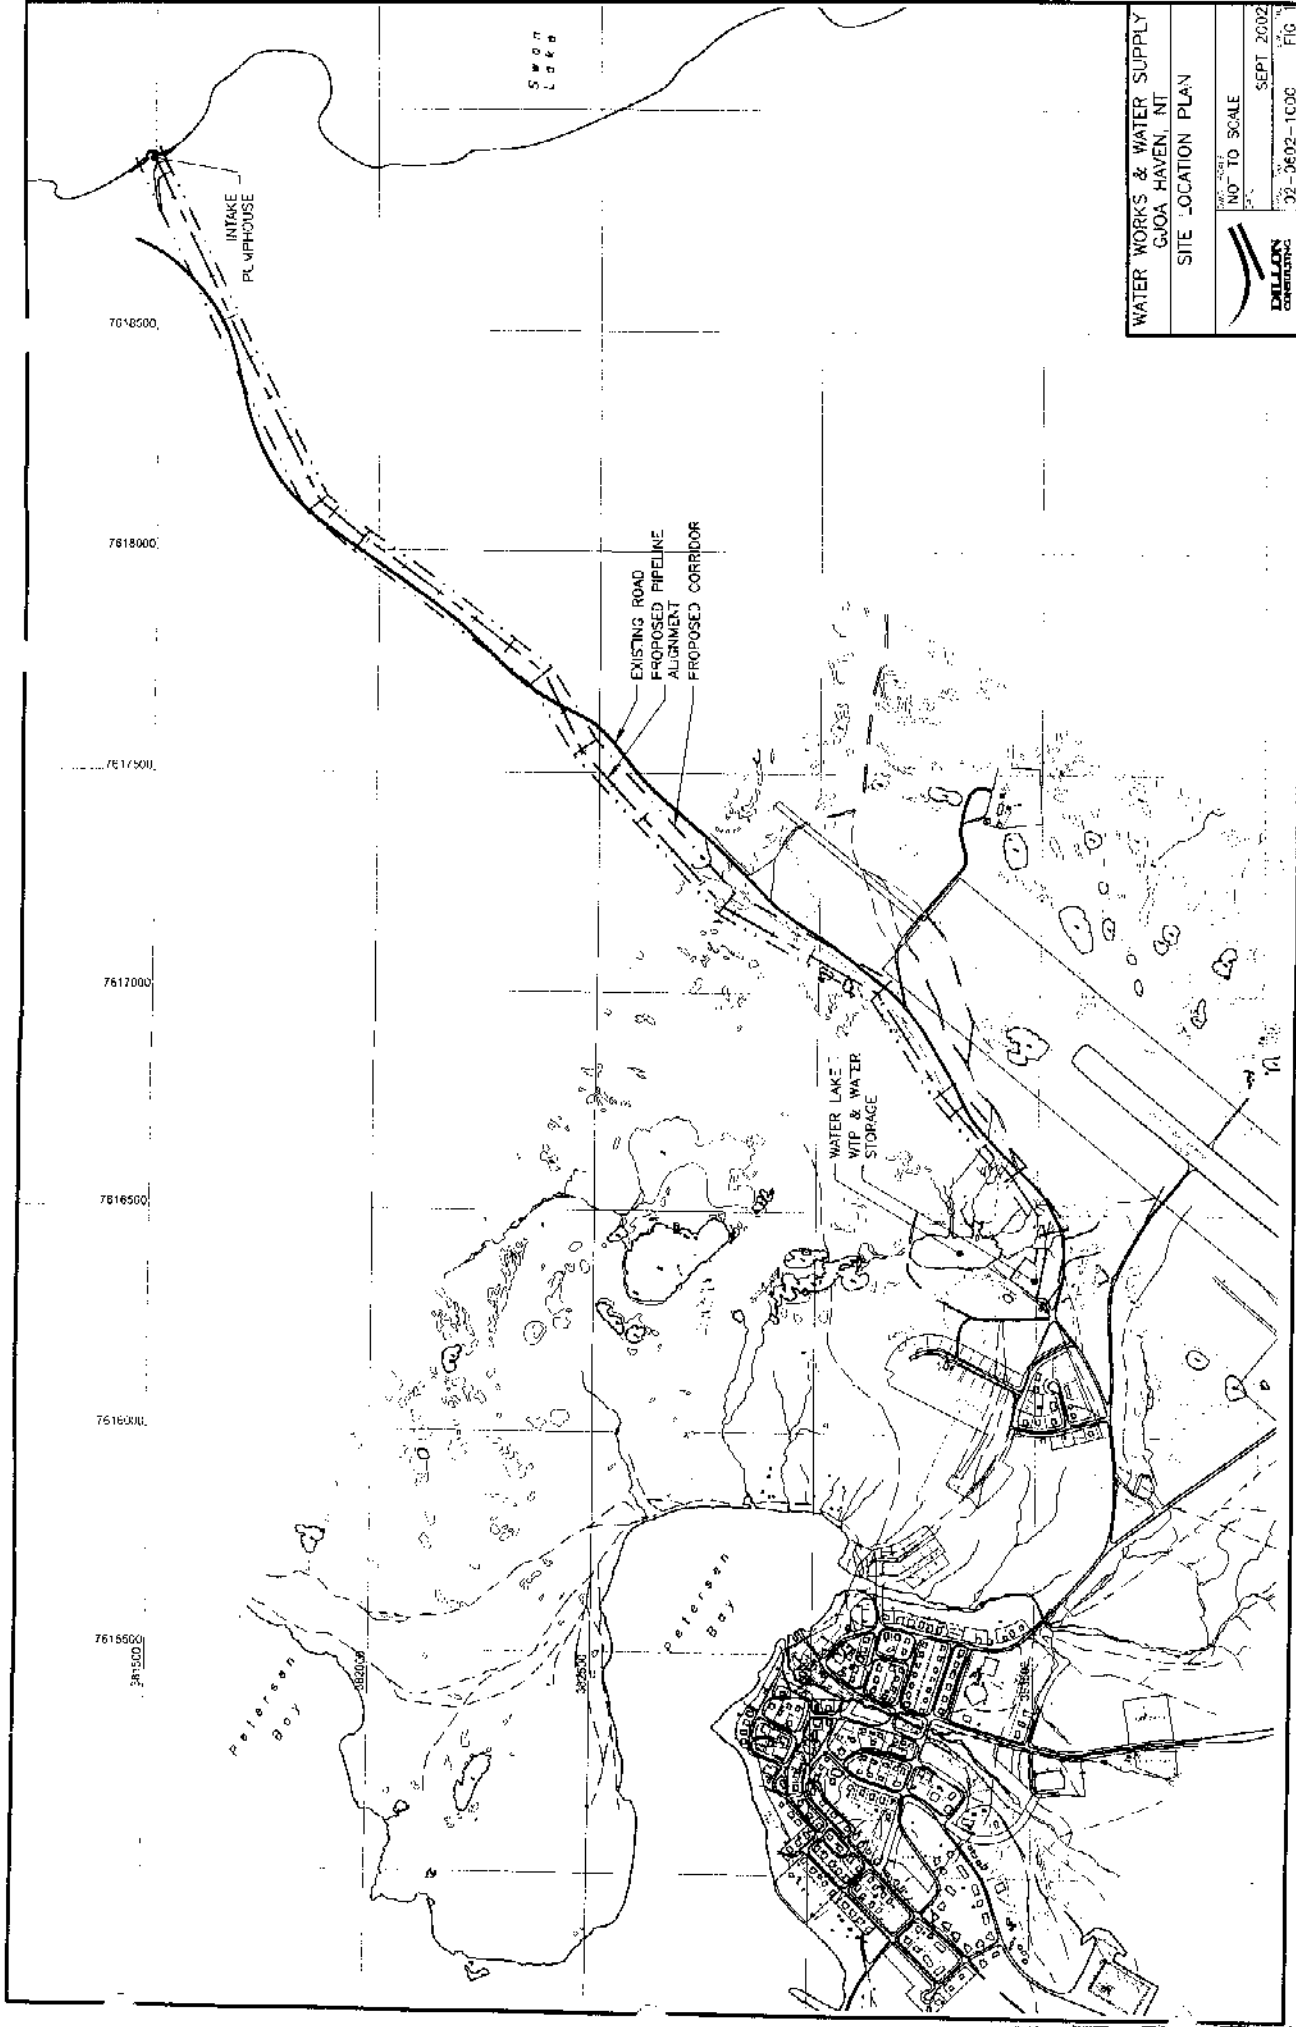




WATER WORKS & WATER SUPPLY	
GJOA HAVEN, NT	
SITE LOCATION PLAN	
DATE: 2002	NO. TO SCALE
DATE: 2002	SEPT 2002
PROJECT NO. 02-0602-1000	FIG. 1

DILLON CONSULTING

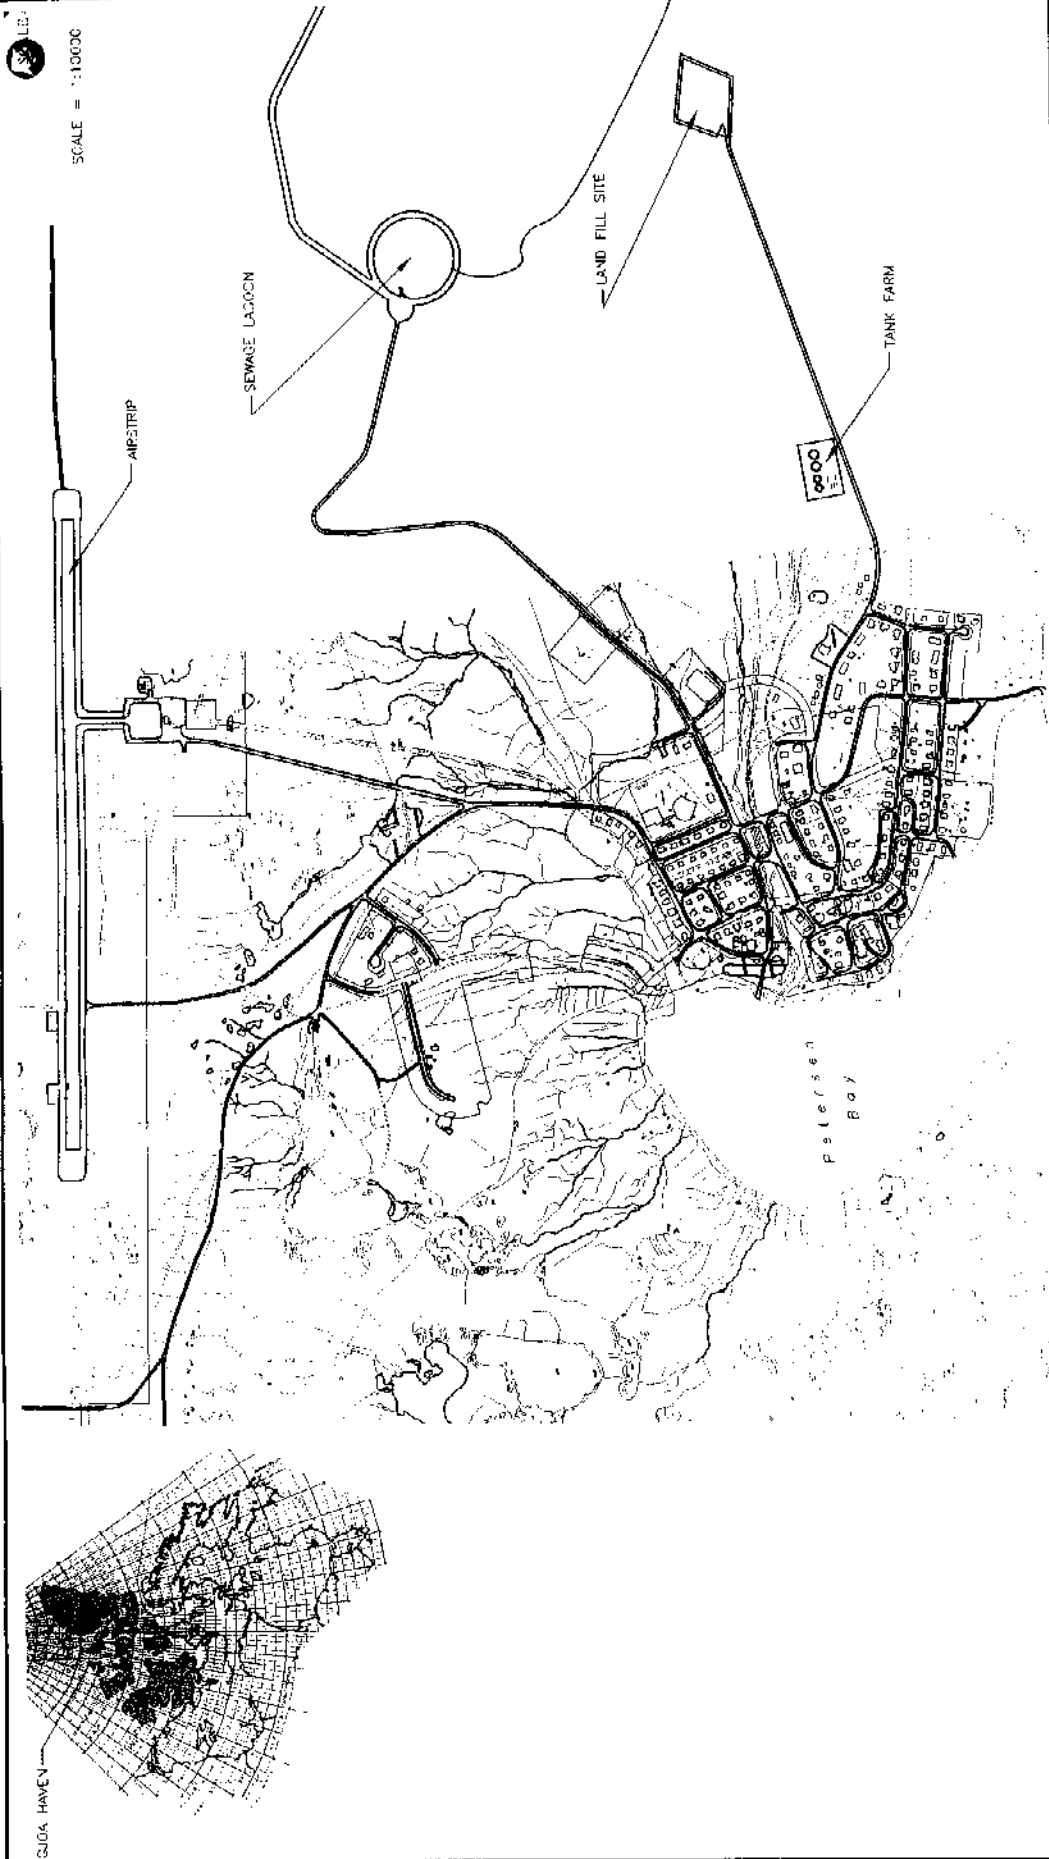

99-6790	SOLID WASTE, SEWAGE AND WATER TREATMENT FACILITIES	 DILLON CONSULTING
MAY 2000	GJOA HAVEN, NUNAVUT	
FIG 1	SITE PLAN	

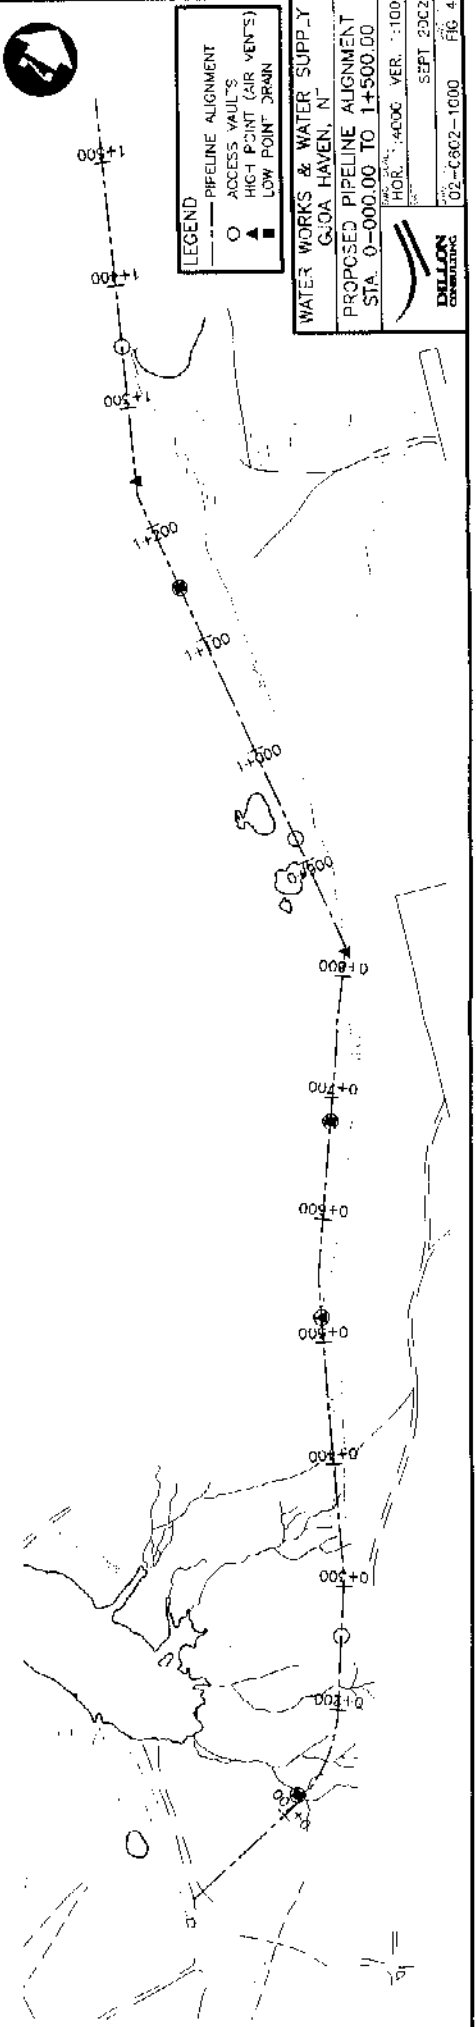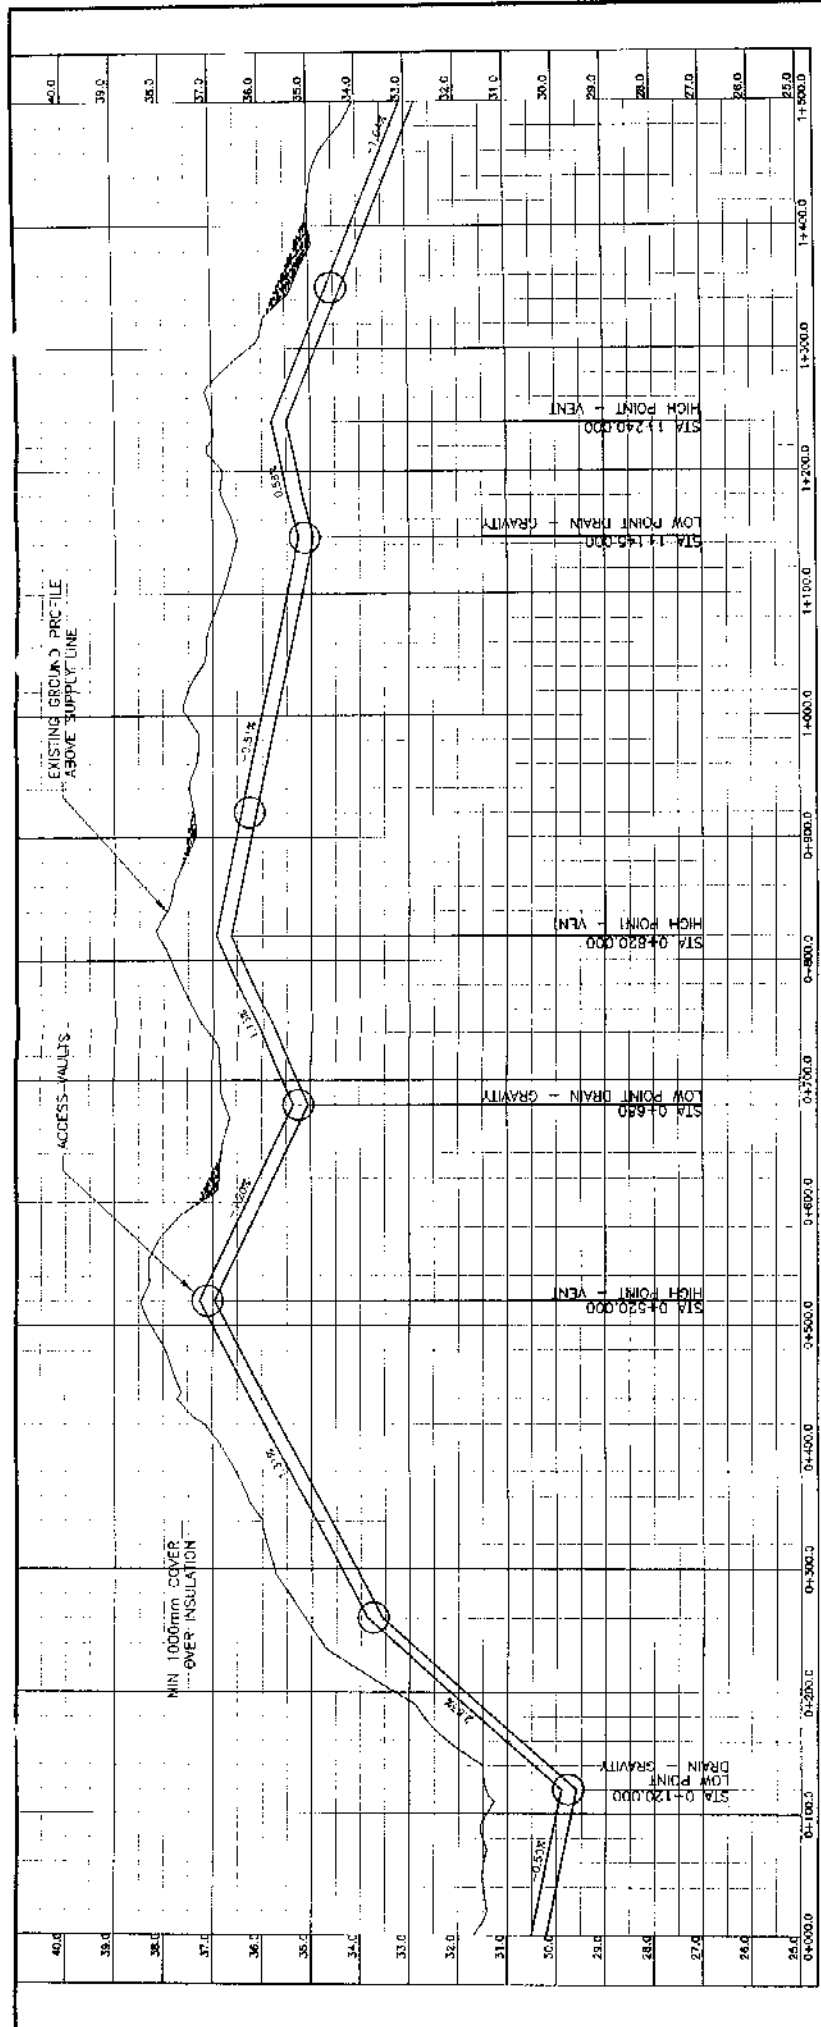


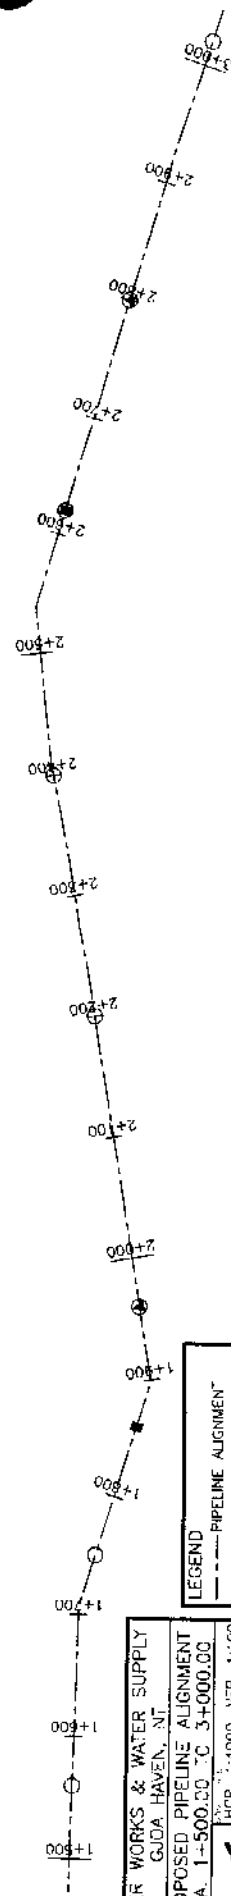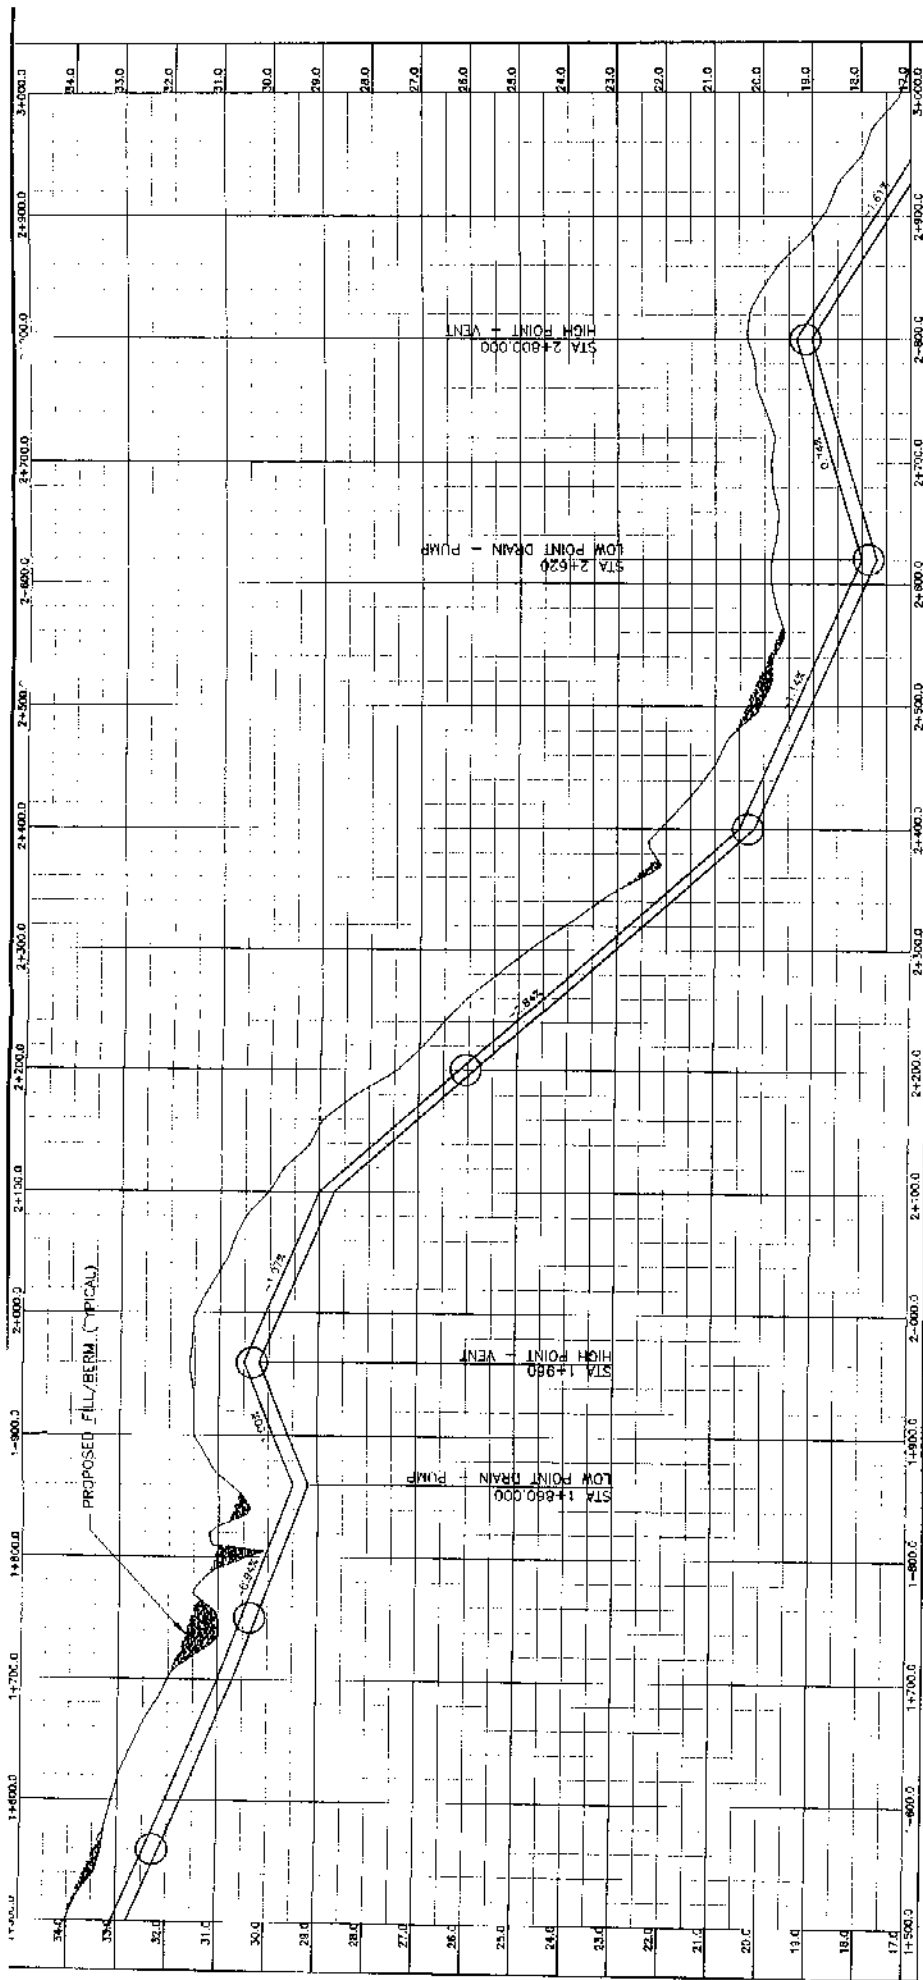

WATER WORKS & WATER SUPPLY
 GUAVA HAVEN, NT
PROPOSED PIPELINE ALIGNMENT
 STA. 1+500.00 TO 3+000.00
 HCR. 1:4000 VER. 1:100
 SEPT 2002
 02-0602-1000 FIG. 1

LEGEND
 --- PIPELINE ALIGNMENT
 ○ ACCESS VAULTS
 ▲ HIGH POINT (AIR VENTS)
 ■ LOW POINT DRAIN



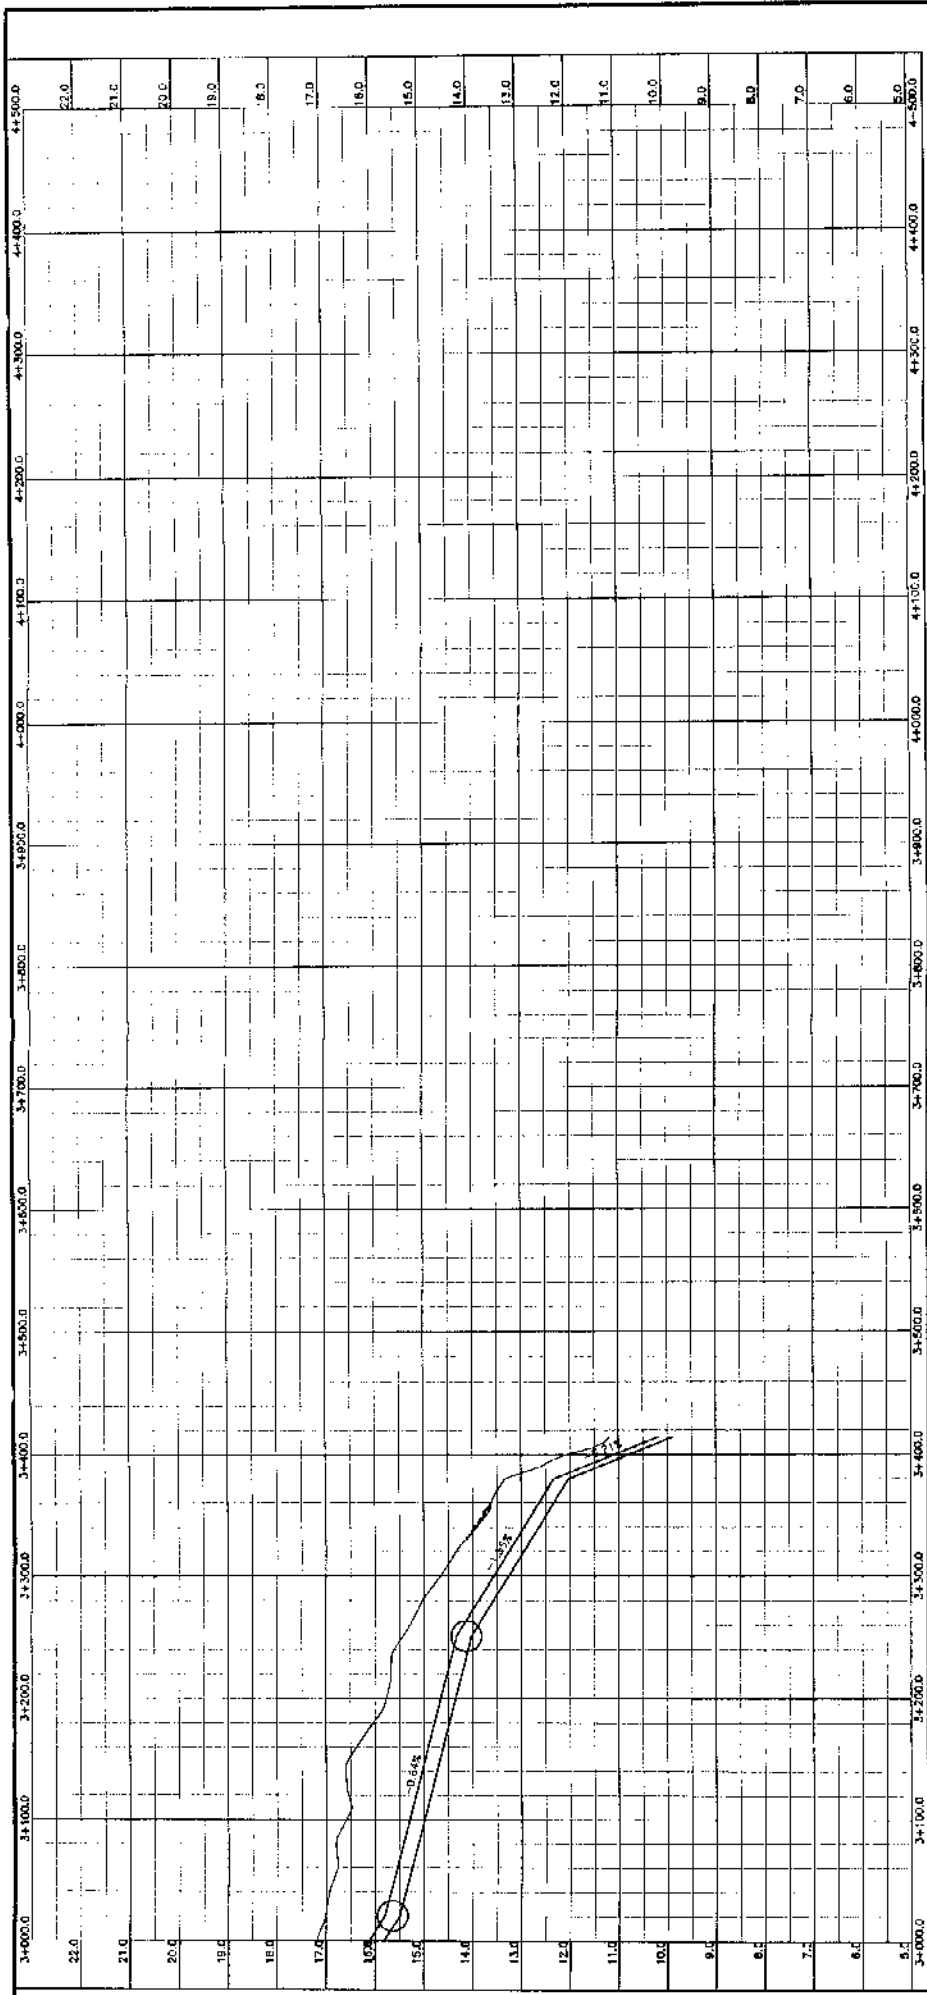

- LEGEND**
- PIPELINE ALIGNMENT
 - ACCESS VAULT'S
 - ▲ HIGH POINT (AIR VENTS)
 - LOW POINT (DRAIN)

WATER WORKS & WATER SUPPLY
 GJDA, HAVEN, NJ

PROPOSED PIPELINE ALIGNMENT
 STA. 3+000.00 TO 3+415.00

FOR 1400C VER. 1:100
 SEPT 2002

DILLON
 CONSULTING
 02-0502-1000 FIG. 5

