



THE GOVERNMENT OF NUNAVUT COMMUNITY AND GOVERNMENT SERVICES



GJOA HAVEN SEWAGE LAGOON - RE-ISSUED FOR TENDER, REVISION 1
LOCATION: GJOA HAVEN, NUNAVUT
PROJECT NO:11-5029
DATE: SEPTEMBER 2012







Sheet List Table

Sheet Number	Sheet Title
100	Location Plan
101	Access Road and Turnaround Pad
102	Lagoon Berm Details
103	North Ditch
104	Berm and Chute Details
105	Emergency Overflow, Fence, and Liner Details



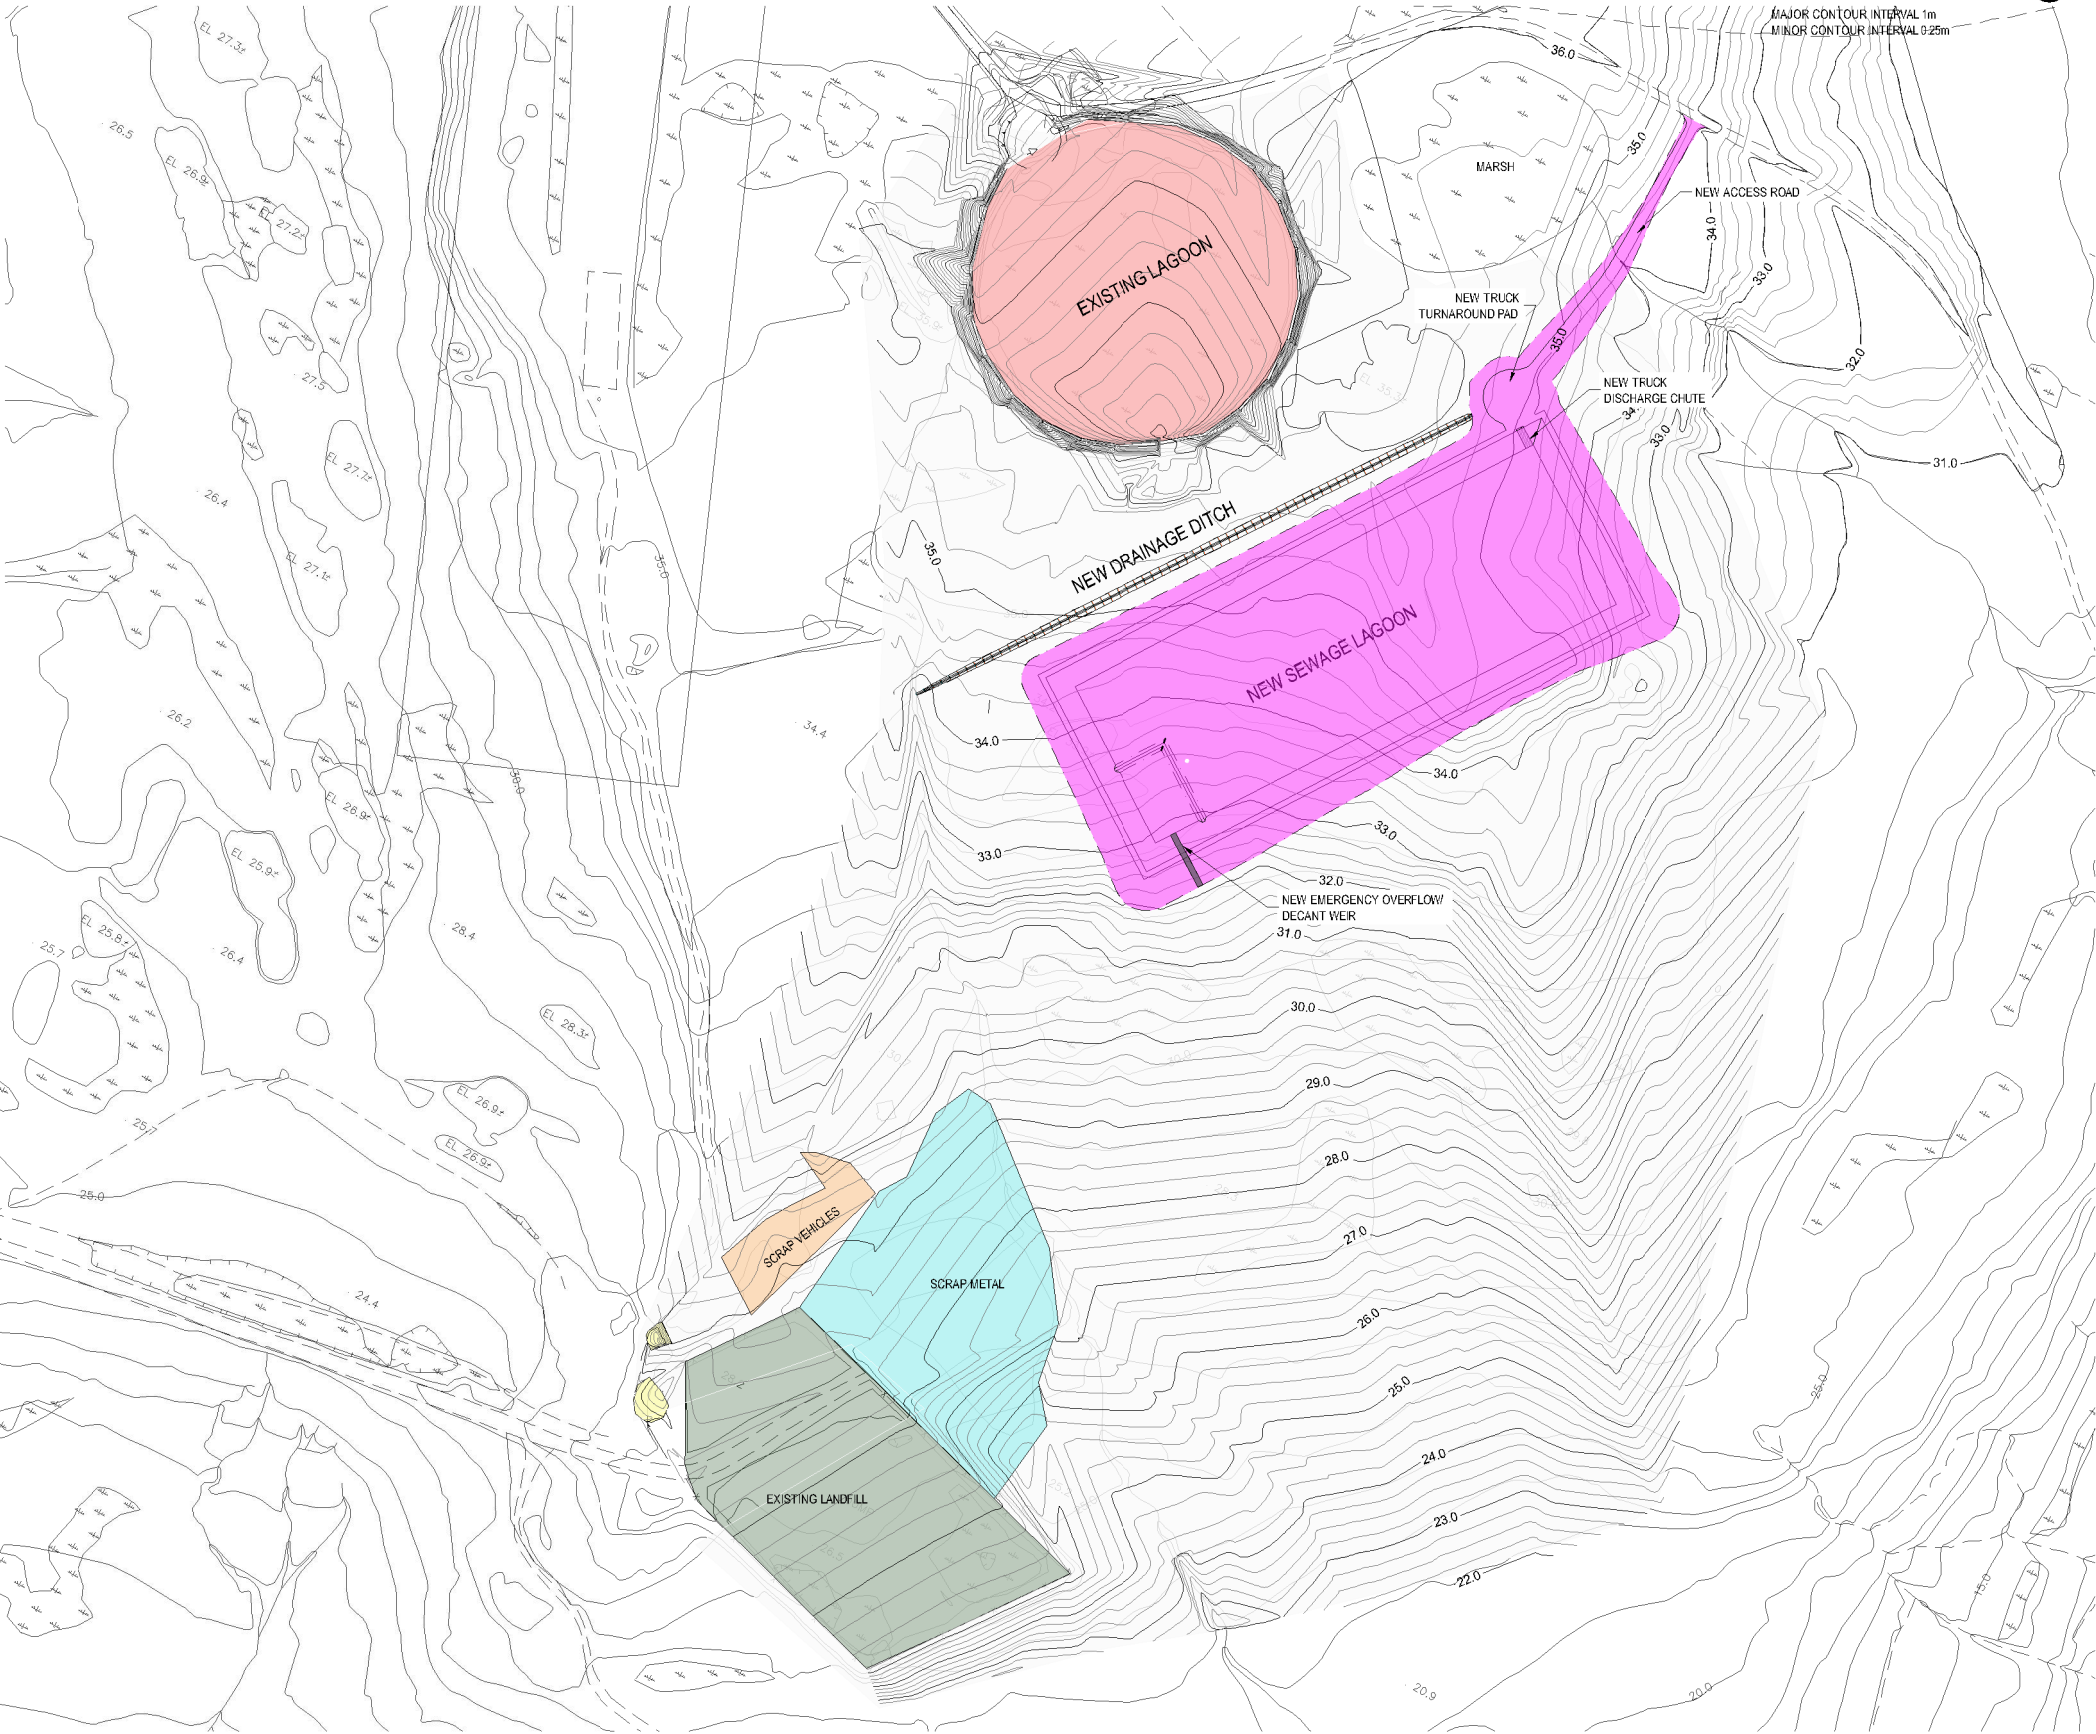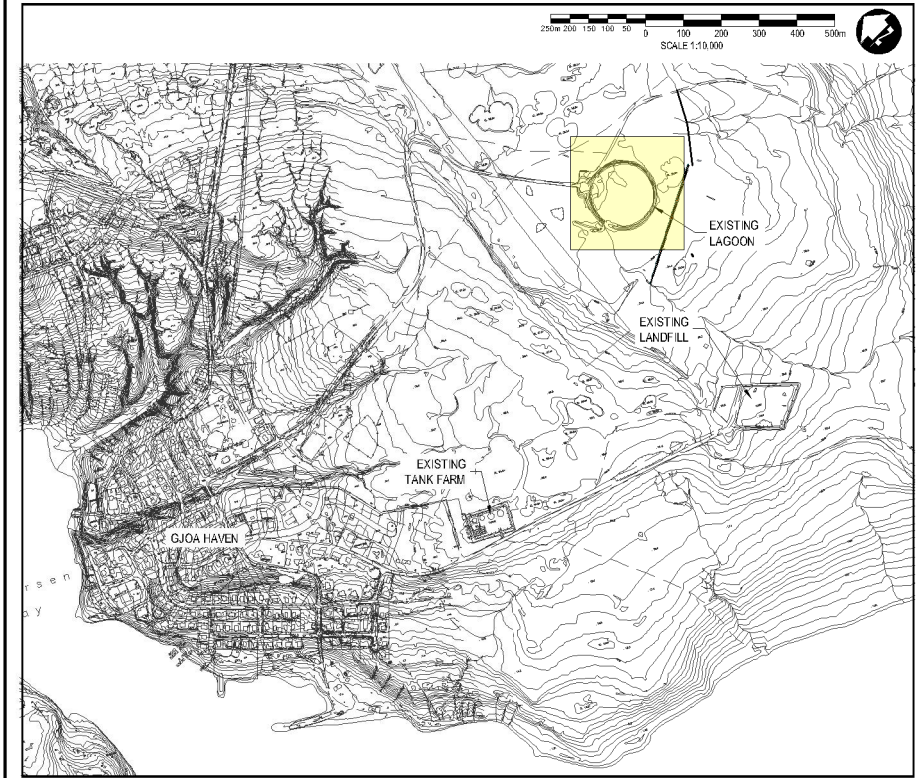


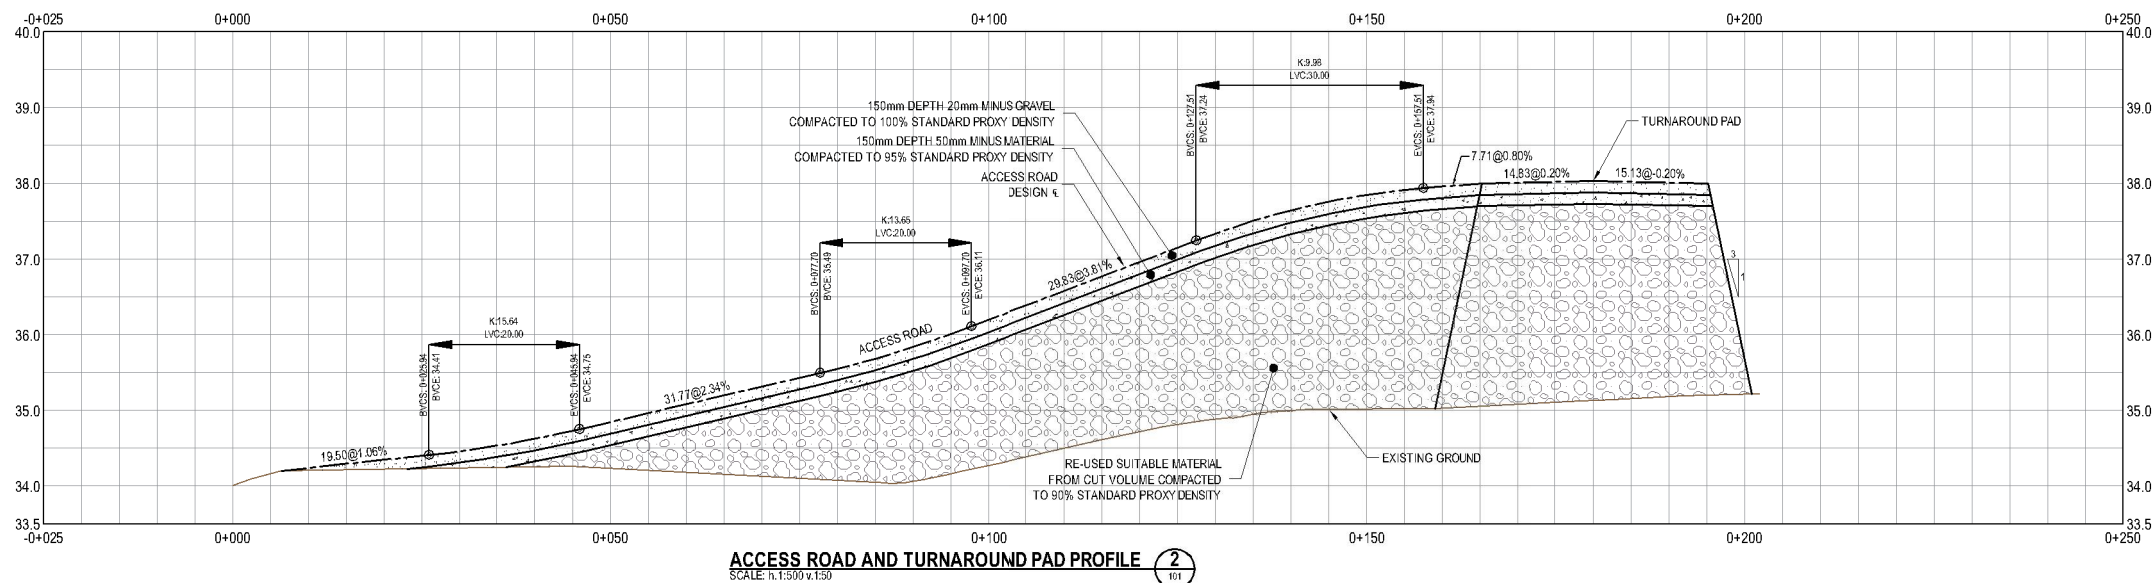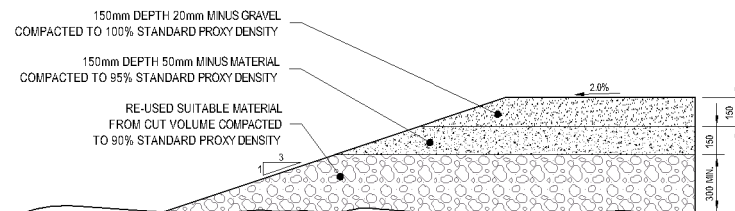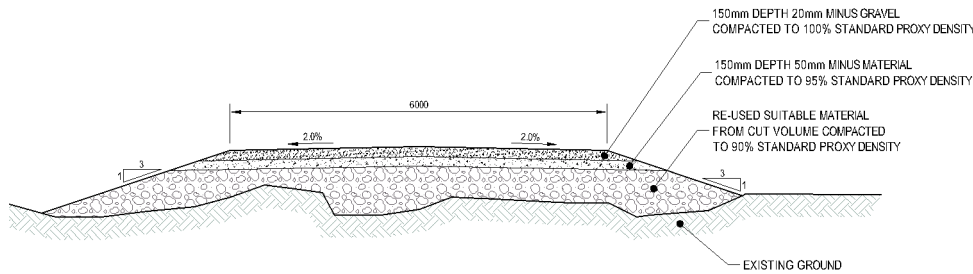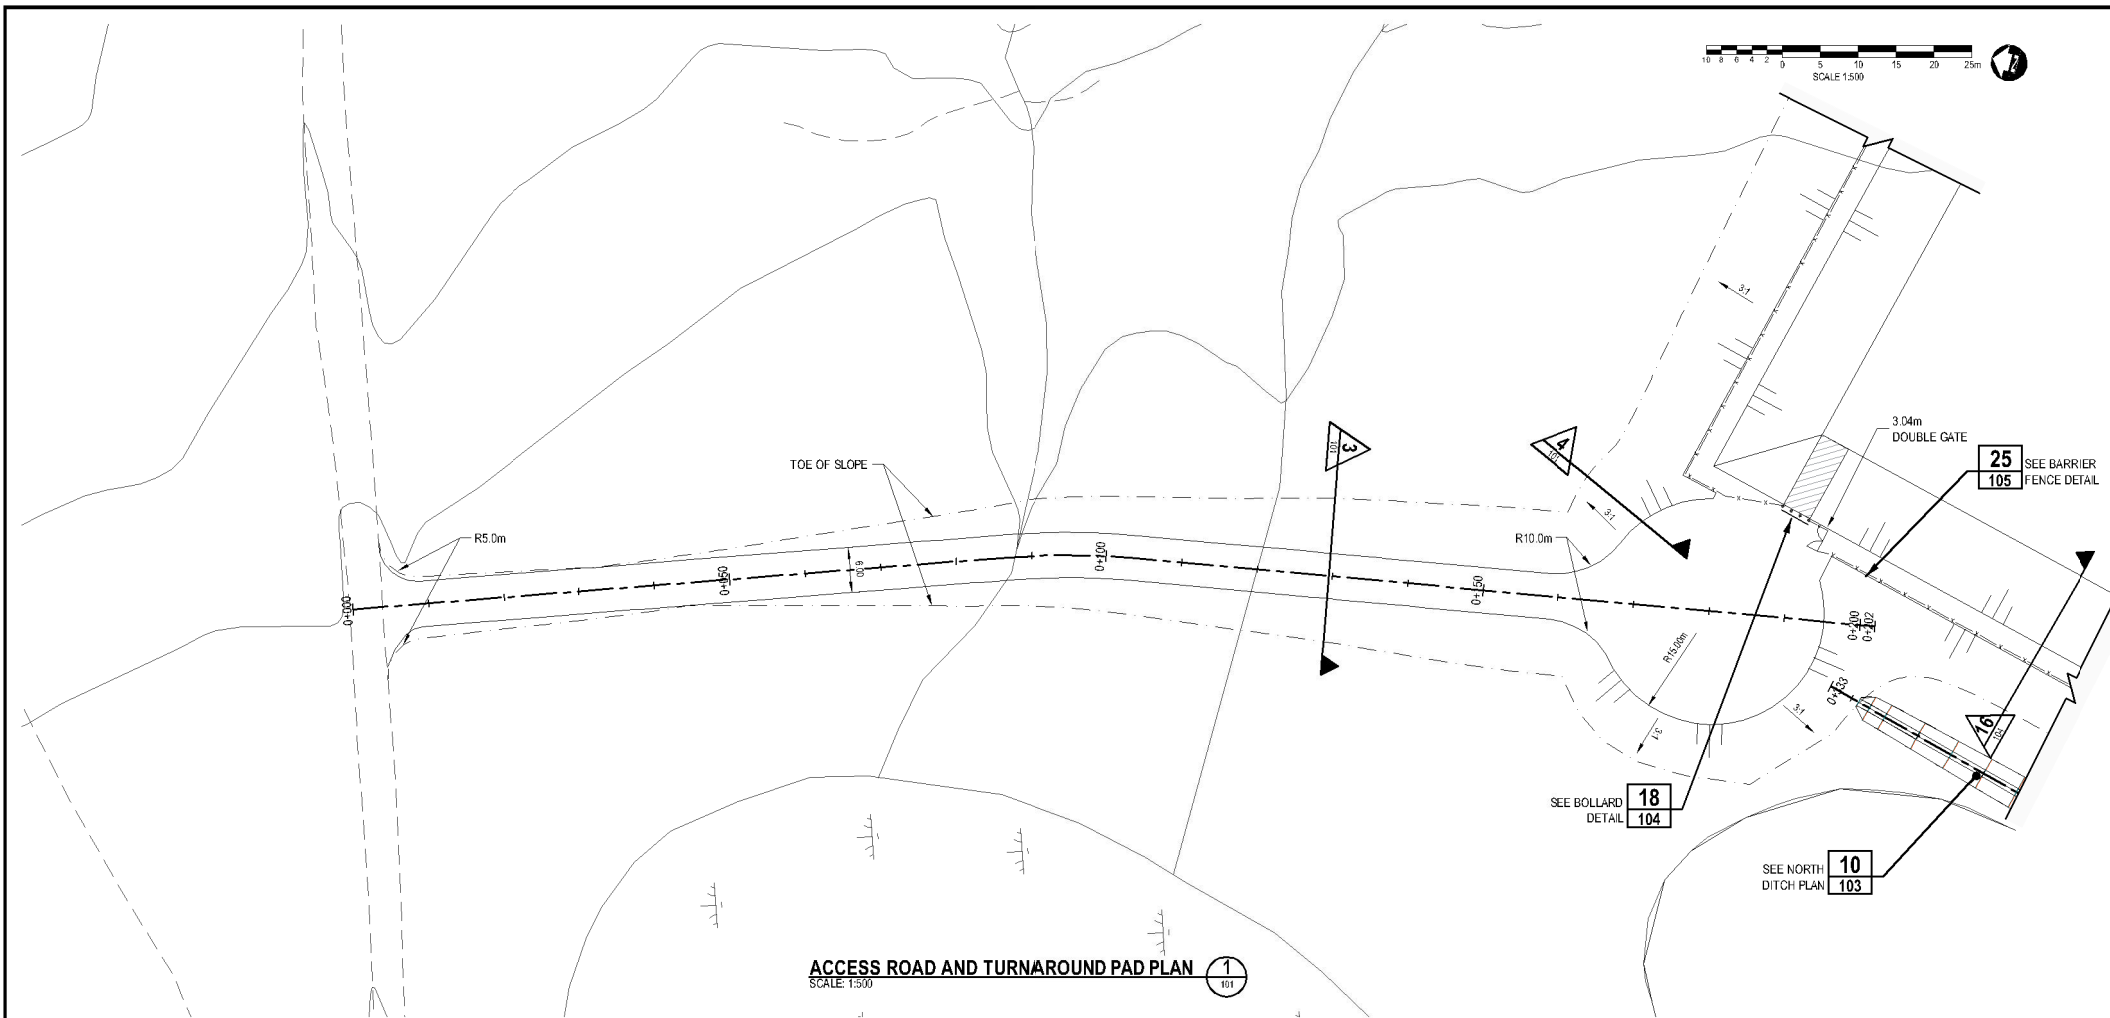**Conditions of Use**

Verify elevations and/or dimensions on drawing prior to use.
Report any discrepancies to Dillon Consulting Limited.

Do not scale dimensions from drawing.

Do not modify drawing, re-use it, or use it for purposes other than those intended at the time of its preparation without prior written permission from Dillon Consulting Limited.

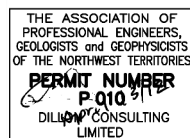






**DRAWING REDUCED
NOT TO SCALE**



No.	ISSUED FOR	BY	DATE
3	RE-ISSUED FOR TENDER REVISION 1	GS	09/12/12
2	ISSUED FOR TENDER	GS	04/13/12
1	ISSUED FOR INTERNAL REVIEW	GS	06/11/12

DESIGN	REVIEWED BY
JMS	GS
DRAWN	CHECKED BY
CH/TPW	GS
DATE	SEPTEMBER 2012
SCALE	AS SHOWN

PROJECT NUMBER	11-5029-1000
SHEET NUMBER	101
ACCESS ROAD AND TURNAROUND PAD	

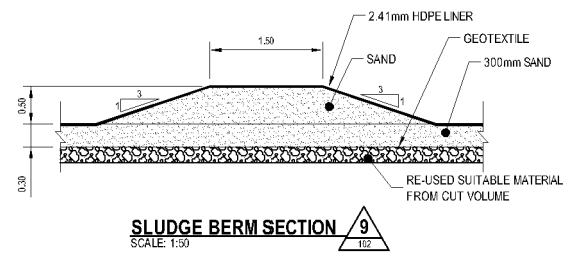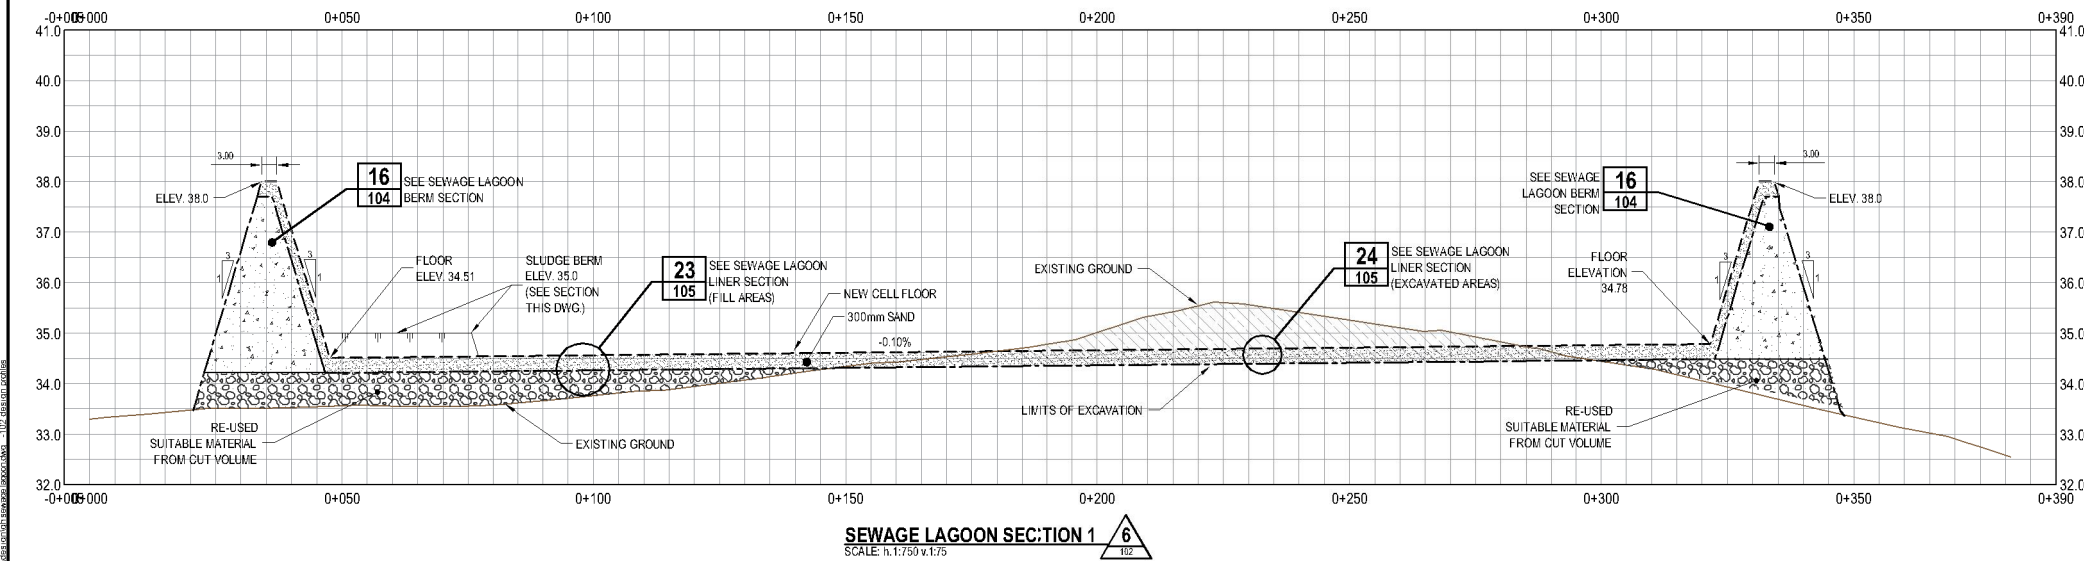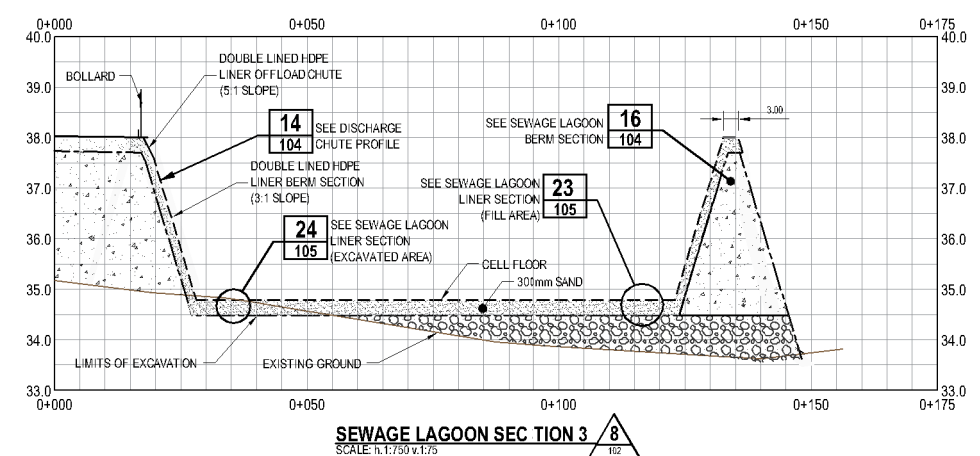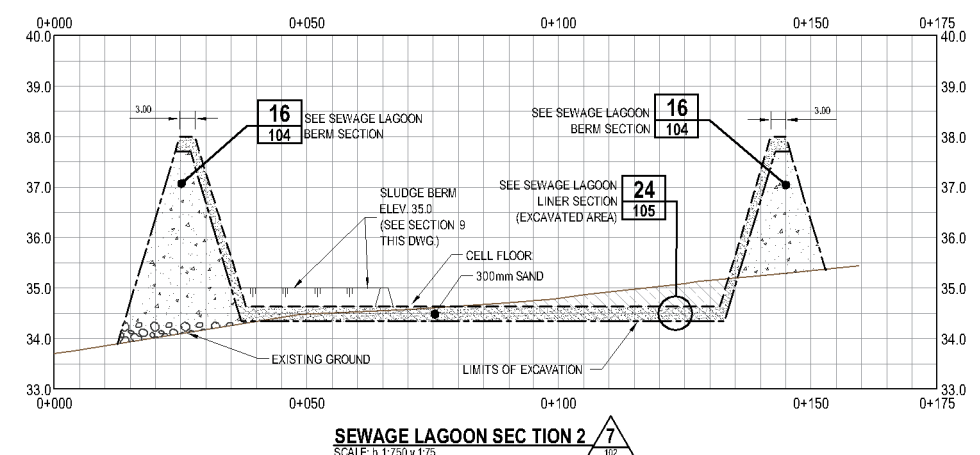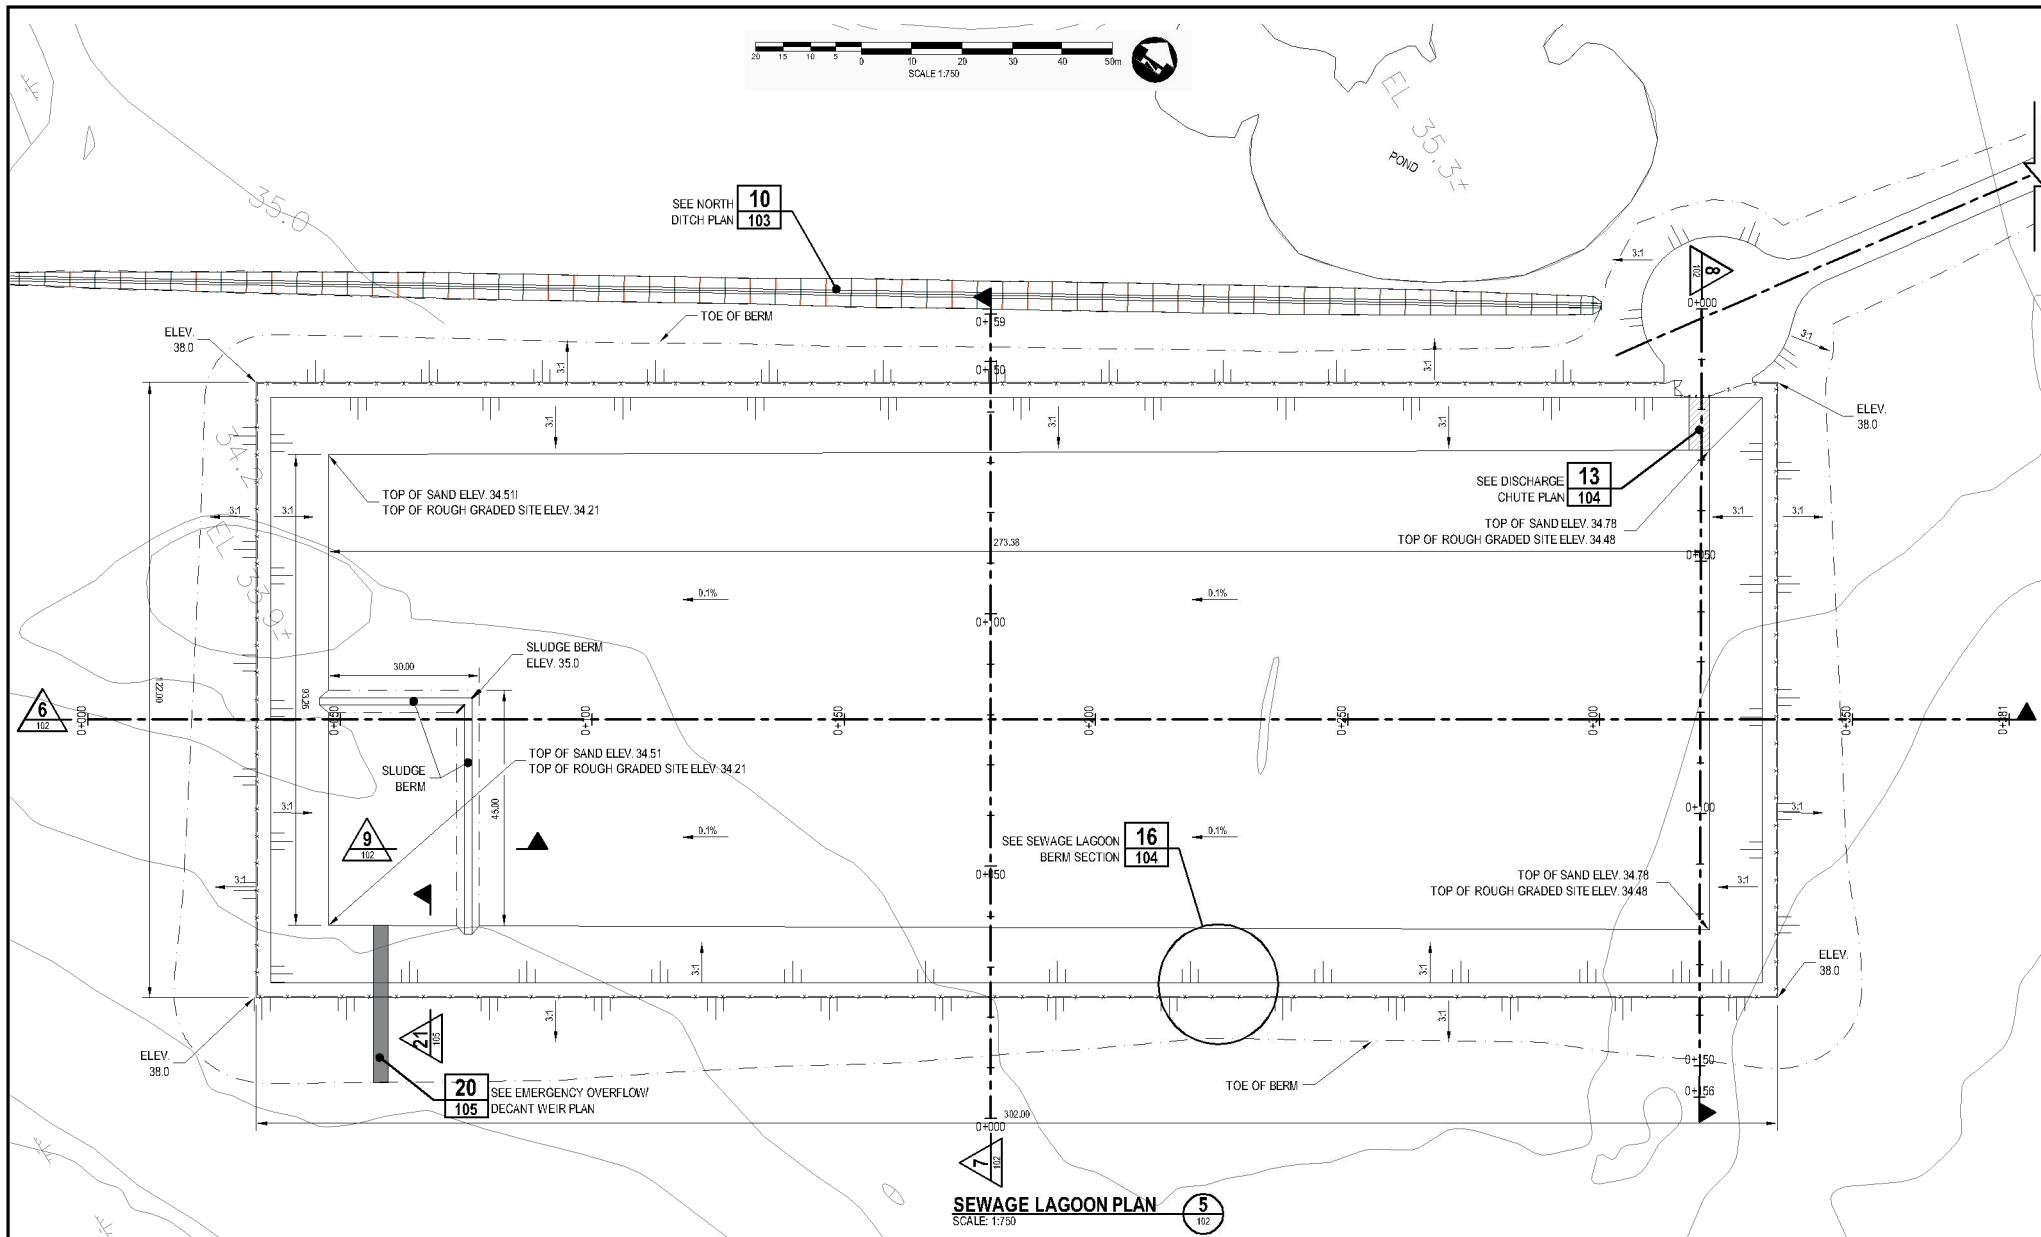

Conditions of Use

Verify elevations and/or dimensions on drawing prior to use. Report any discrepancies to Dillon Consulting Limited.

Do not scale dimensions from drawing.

Do not modify drawing, re-use it, or use it for purposes other than those intended at the time of its preparation without prior written permission from Dillon Consulting Limited.

THE ASSOCIATION OF PROFESSIONAL ENGINEERS, GEOLOGISTS and GEOPHYSICISTS OF THE NORTHWEST TERRITORIES

PERMIT NUMBER P-010

DILLON CONSULTING LIMITED

REGISTERED PROFESSIONAL ENGINEER

G. STRONG

1772

N.W.T.

DRAWING REDUCED NOT TO SCALE

3	RE-ISSUED FOR TENDER, REVISION 1	99	12	12	GS
2	ISSUED FOR TENDER	04	13	12	GS
1	ISSUED FOR INTERNAL REVIEW	04	11	12	GS
No.	ISSUED FOR	07	01	18	BY

DESIGN	JMS	REVIEWED BY	GS
DRAWN	CH/TPW	CHECKED BY	GS
DATE	SEPTEMBER 2012		
SCALE	AS SHOWN		

GJOA HAVEN SEWAGE LAGOON

GJOA HAVEN, NUNAVUT


LAGOON BERM DETAILS

PROJECT NUMBER

11-5029-1000

SHEET NUMBER

102

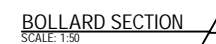

Do not modify drawing, re-use it, or use it for purposes other than those intended at the time of its preparation without prior written permission from Dillon Consulting Limited.




										DESIGN	REVIEWED BY
										JMS	GS
										DRAWN	CHECKED BY
										CHITPW	GS
3	RE-ISSUED FOR TENDER REVISION 1					09	12	12	GS	DATE	SEPTEMBER 2012
2	ISSUED FOR TENDER					04	13	12	GS		
1	ISSUED FOR INTERNAL REVIEW					04	11	12	GS		
No.	ISSUED FOR					MO	DAY	YR	BY	SCALE	AS SHOWN

BERM AND CHUTE DETAILS

104



20
105

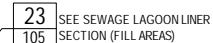

A triangle with the number 21 inside and 105 below it.



Do not modify drawing, re-use it, or use it for purposes other than those intended at the time of its preparation without prior written permission from Dillon Consulting Limited.



DILLON
CONSULTING

[illegible]

EMERGENCY OVERFLOW, FENCE, AND LINER DETAILS

05