




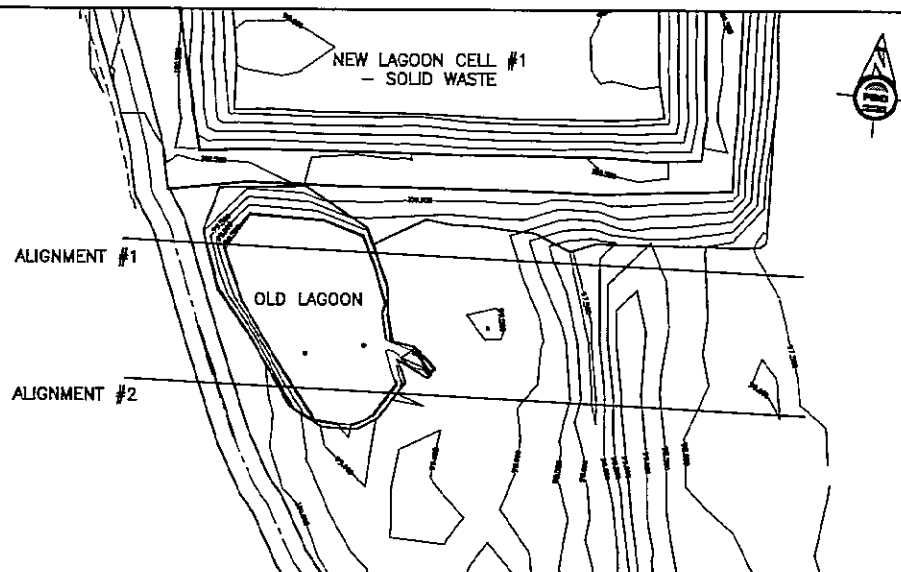


1 PLAN

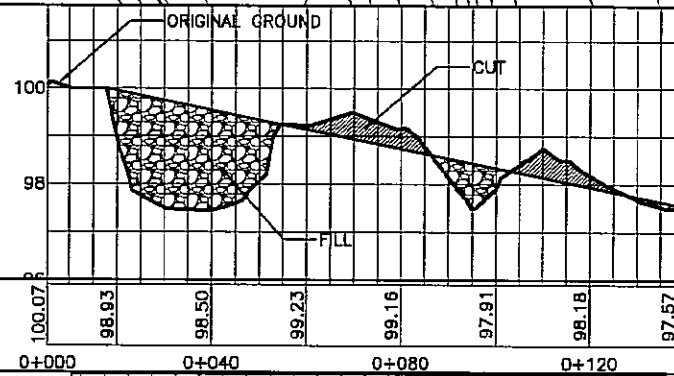

2 PROFILE FOR ALIGNMENT #1

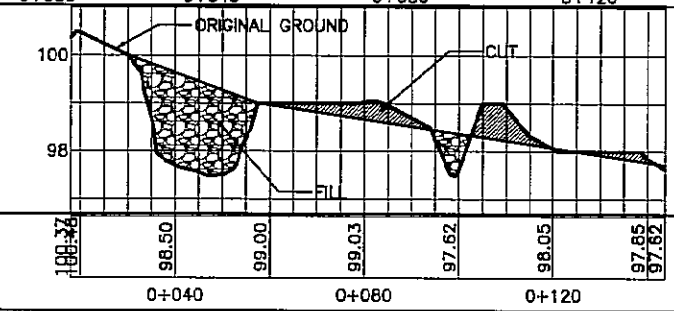

3 PROFILE FOR ALIGNMENT #2

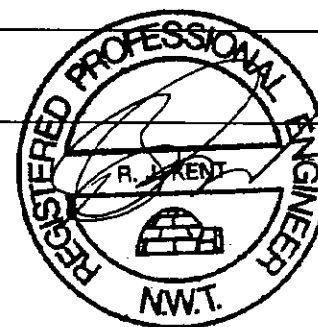

NO.	REVISION	DATE	BY	APP'D.

PERMIT TO PRACTICE
FSC ARCHITECTS AND ENGINEERS
 (5107 NWT LTD.)

Signature *[Signature]*

Date *27/06/2008*

PERMIT NUMBER: P0457

The Association of Professional Engineers,
 Geologists and Geophysicists of the NWT / NU

FSC
 ARCHITECTS
 & ENGINEERS


NUNAVUT
 NORTH HOUSE TORONTO
 P.O. BOX 1775
 KENNEL, NUNAVUT
 CANADA, C1A 0A0
 Tel: (867) 576-0555
 Fax: (867) 576-0111
 Email: fsc@nwtarchitects.com

HALL BEACH SEWAGE LAGOON ABANDONMENT

PROJECT: HALL BEACH, NU

DRAWING TITLE: PROFILES

DRAWN BY: JMK	SCALE: 1:1500
CHECKED BY: JMK	DATE: OCT 2008
PIC FILE NO.	CLIENT PROJECT NO.
PIC PROJECT NO.: 2008-0670	DRAWING NO.: CBK-8

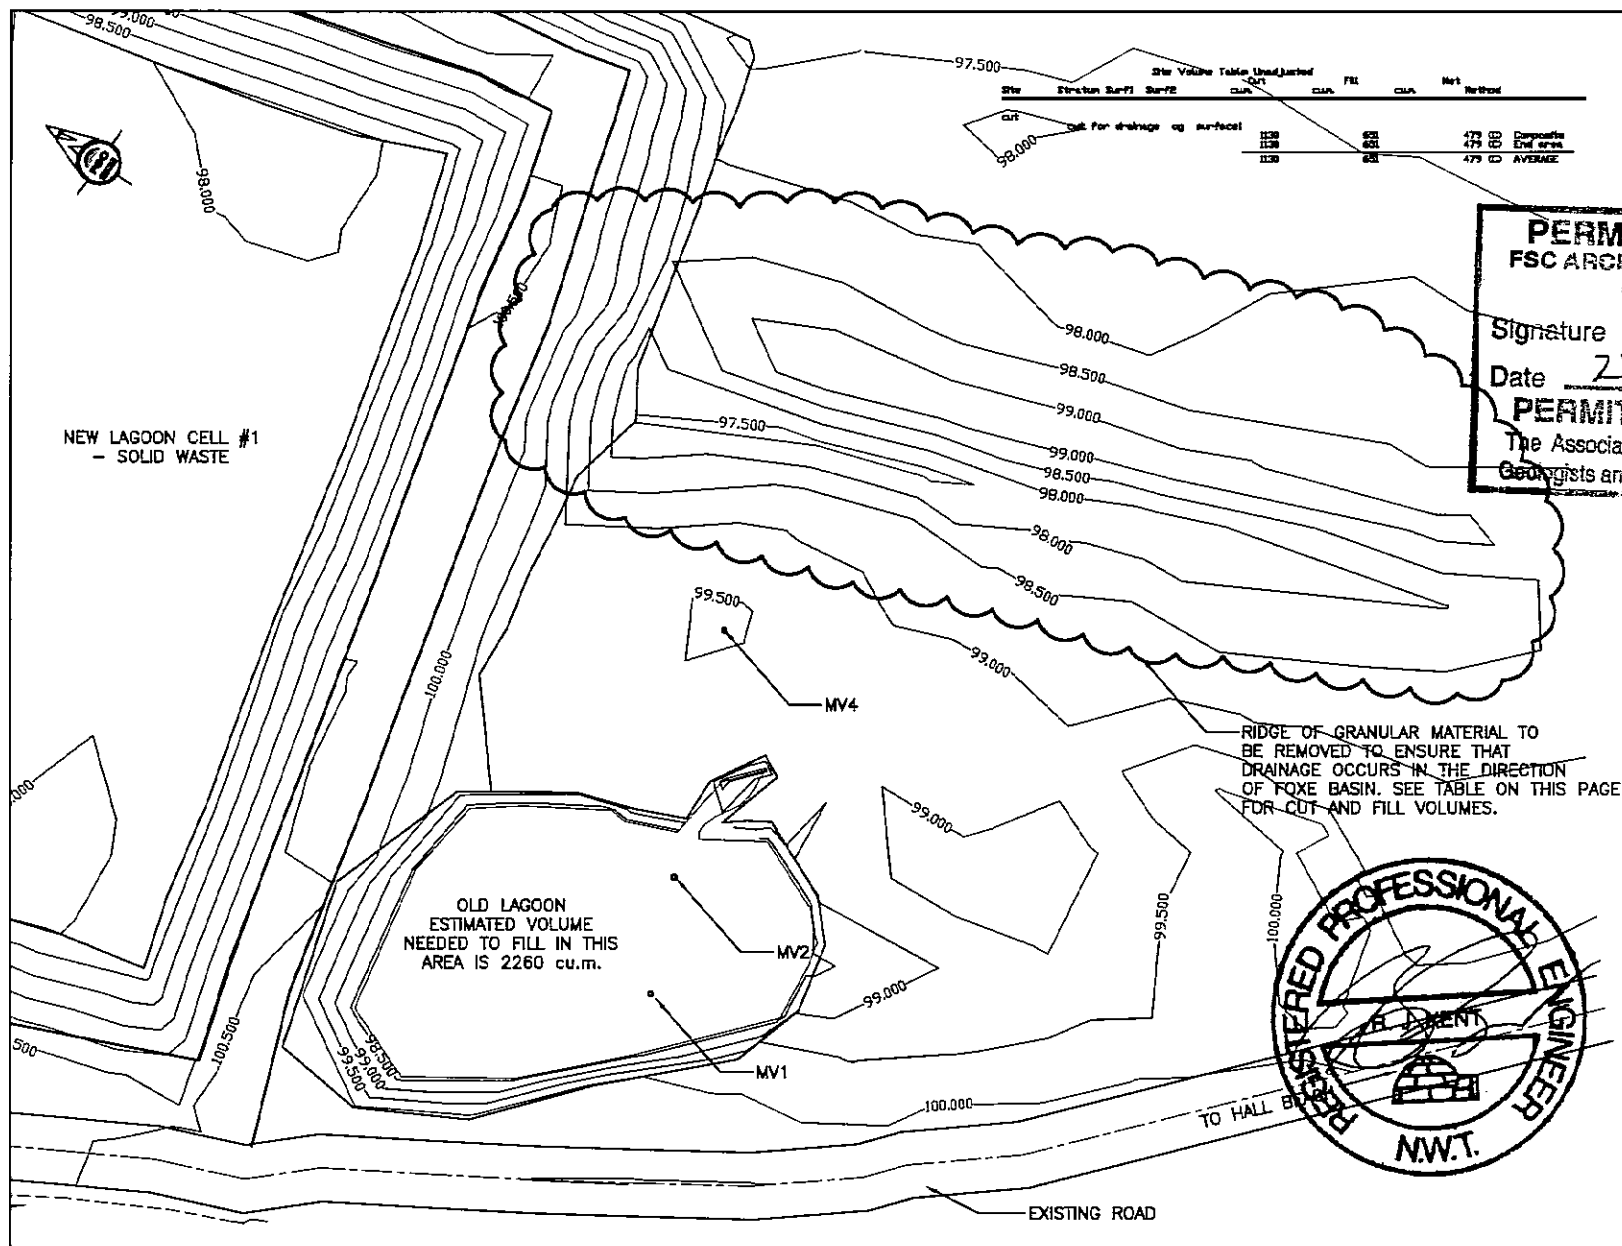

Site Volume Table Unadjusted		Cut		Fill		Net		
Site	Station	Surf1	Surf2	CUA	CUA	CUA	Method	
cut	cut for drainage on surfacel							
				1138		62		473 08 Composite
				1138		62		473 08 End area
				1138		62		473 08 AVERAGE



GOVERNMENT OF NUNAVUT
DEPARTMENT OF COMMUNITY
AND GOVERNMENT SERVICES

NO	REFERENCE	DATE	BY	APP'D

PERMIT TO PRACTICE
FSC ARCHITECTS AND ENGINEERS
(S167 NW LTD)

Signature

Date 27/06/2006

PERMIT NUMBER: P0457

The Association of Professional Engineers,
Geologists and Geophysicists of the NWT / NU

SHIMAMUT
NORTH HOUSE DESIGN
P.O. BOX 1779
SALUKE, NUNAVUT
CANADA, X0A 0G0
TEL: (867) 774-0255
FAX: (867) 774-5111
EMAIL: shimamut@shimamut.ca


FSC
ARCHITECTS
& ENGINEERS


**HALL BEACH SEWAGE
LAGOON ABANDONMENT**

LOCATION:
HALL BEACH, NU

DRAWING TITLE:
**OLD SEWAGE LAGOON
SITE LAYOUT**

DRAWN BY: JMB	SCALE: 1:1500
CHECKED BY: JMB	DATE: OCT 2005
FOR FILE NO.	CUSTOM PROJECT NO.
FOR PROJECT NO.	DRAWING NO.
2005-0870	CRK-2

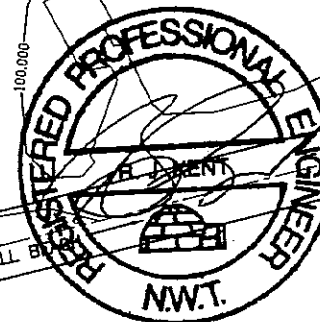

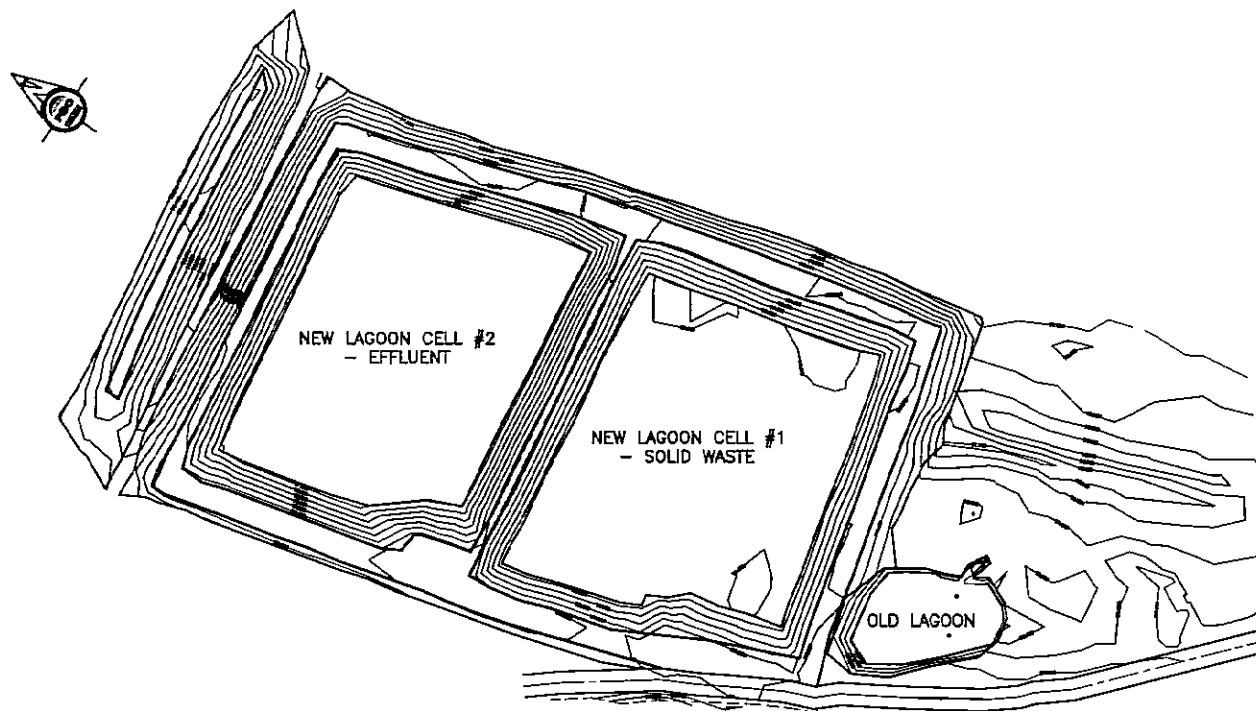

GOVERNMENT OF NUNAVUT
DEPARTMENT OF COMMUNITY
AND GOVERNMENT SERVICES

NO.	REVISION	DATE	BY	APP'D

PERMIT TO PRACTICE
FSC ARCHITECTS AND ENGINEERS
(#107 NWT LTD)

Signature [Signature]

Date 27/06/2005

PERMIT NUMBER: P0457

The Association of Professional Engineers,
Geologists and Geophysicists of the NWT / NU

NUNAVUT
NORTH HOUSE LTD.
P.O. BOX 1775
ICARLE, NUNAVUT
CANADA, X0A 0G0
Tel: (867) 975-0555
Fax: (867) 975-0711
Email: bcaranovs@nuc.ca



**HALL BEACH SEWAGE
LAGOON ABANDONMENT**

PROJECT:
HALL BEACH, NWT

DRAWING TITLE:
**OVERALL
SITE LAYOUT**

DRAWN BY: [Initials]	SCALE: 1:1000
CHECKED BY: DM	DATE: OCT 2005
DESIGN PROJECT NO.:	CLIENT PROJECT NO.:
PRO PROJECT NO.:	DRAWING NO.:
2005-0870	CEK-1

