


APPENDIX A

Existing Facilities Figures 1, 2a & 2b

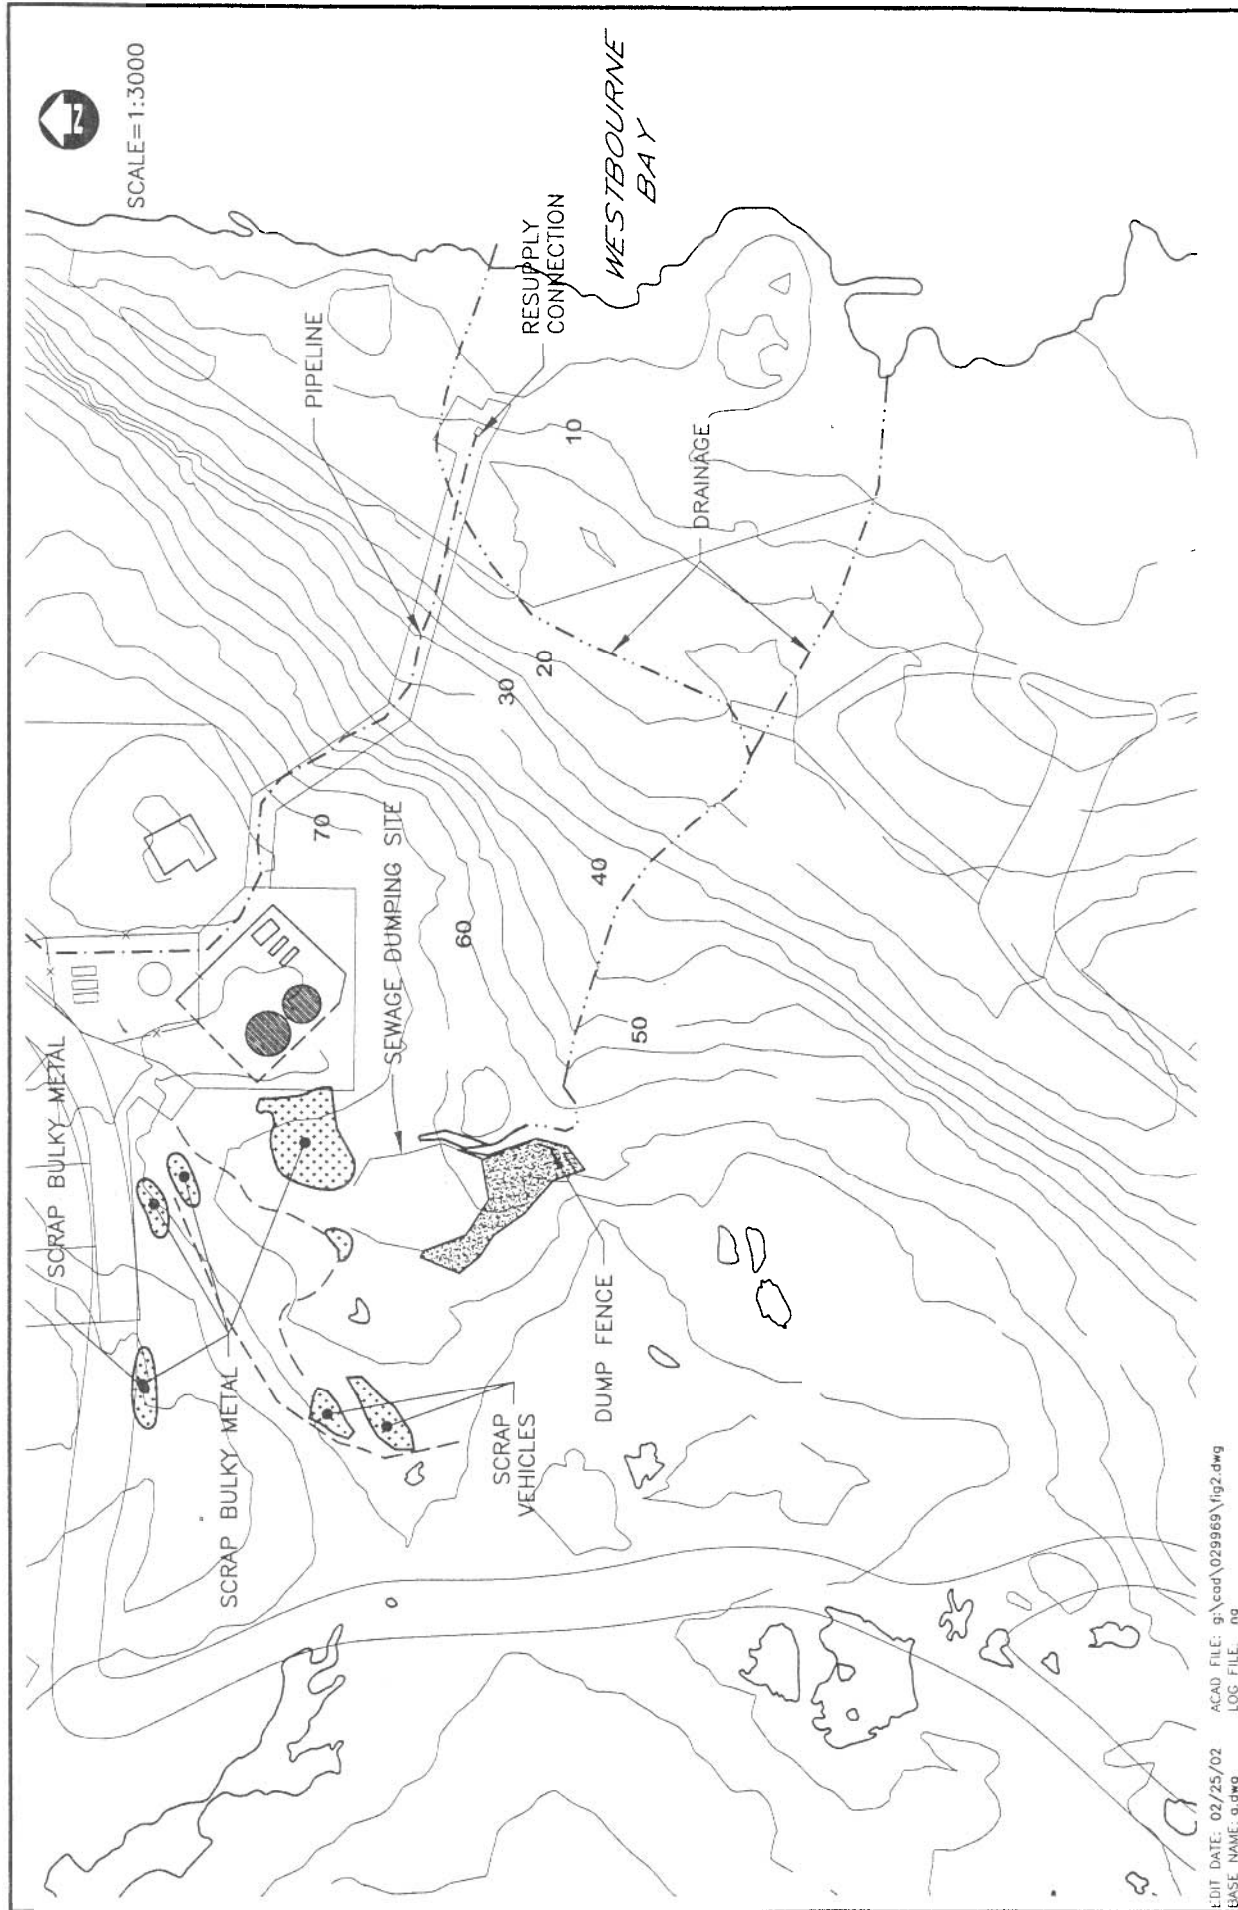

EDIT DATE: 02/25/02 ACAD FILE: g:\cod\029969\fig2.dwg
 BASE NAME: a.dwg LOG FILE: na


PROJECT	PROJECT NUMBER
TITLE	DATE
DILLON CONSULTING	02-9969
	FEB 2002
	FIGURE NUMBER
	FIG 2a



DILLON
CONSULTING

WATER LICENSE RENEWAL
KIMMIRUT, NUNAVUT

CURRENT SEWAGE AND
SOLID WASTE DISPOSAL

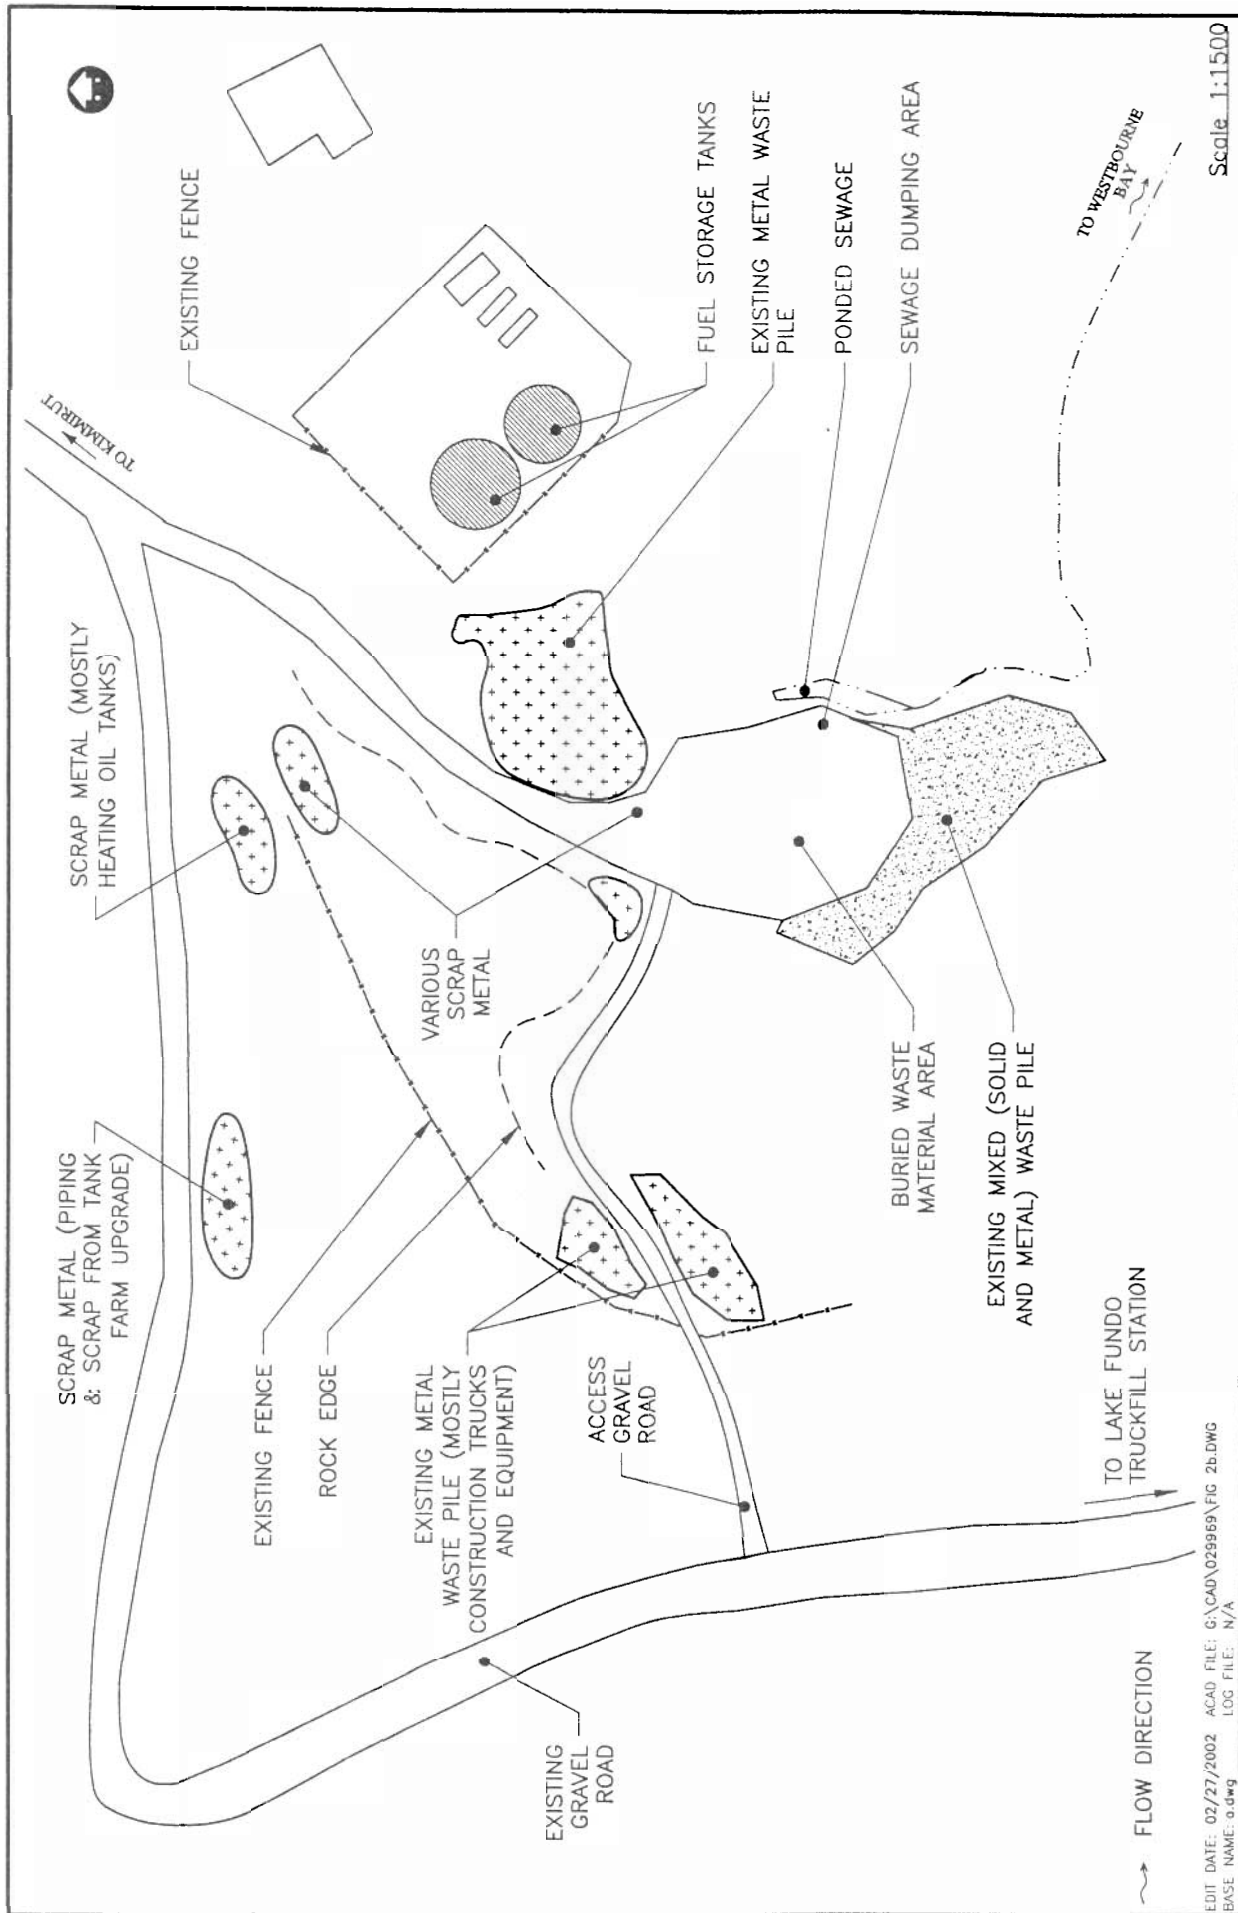

Scale 1:1500

EDIT DATE: 02/27/2002 ACAD FILE: G:\CAD\029969\FIG 2b.DWG
BASE NAME: 0.dwg LOG FILE: N/A


 DILLON CONSULTING	PROJECT	WATER LICENSE RENEWAL KIMMIRUT, NUNAVUT	PROJECT NUMBER 02-9969
	TITLE	LANDFILL SITE - PLAN VIEW EXISTING CONDITIONS	DATE FEB 2002
			FIGURE NUMBER FIG 2b

APPENDIX B

Proposed Facilities Figures 3, 4 & 5



APPROXIMATE
SCALE 1:20000

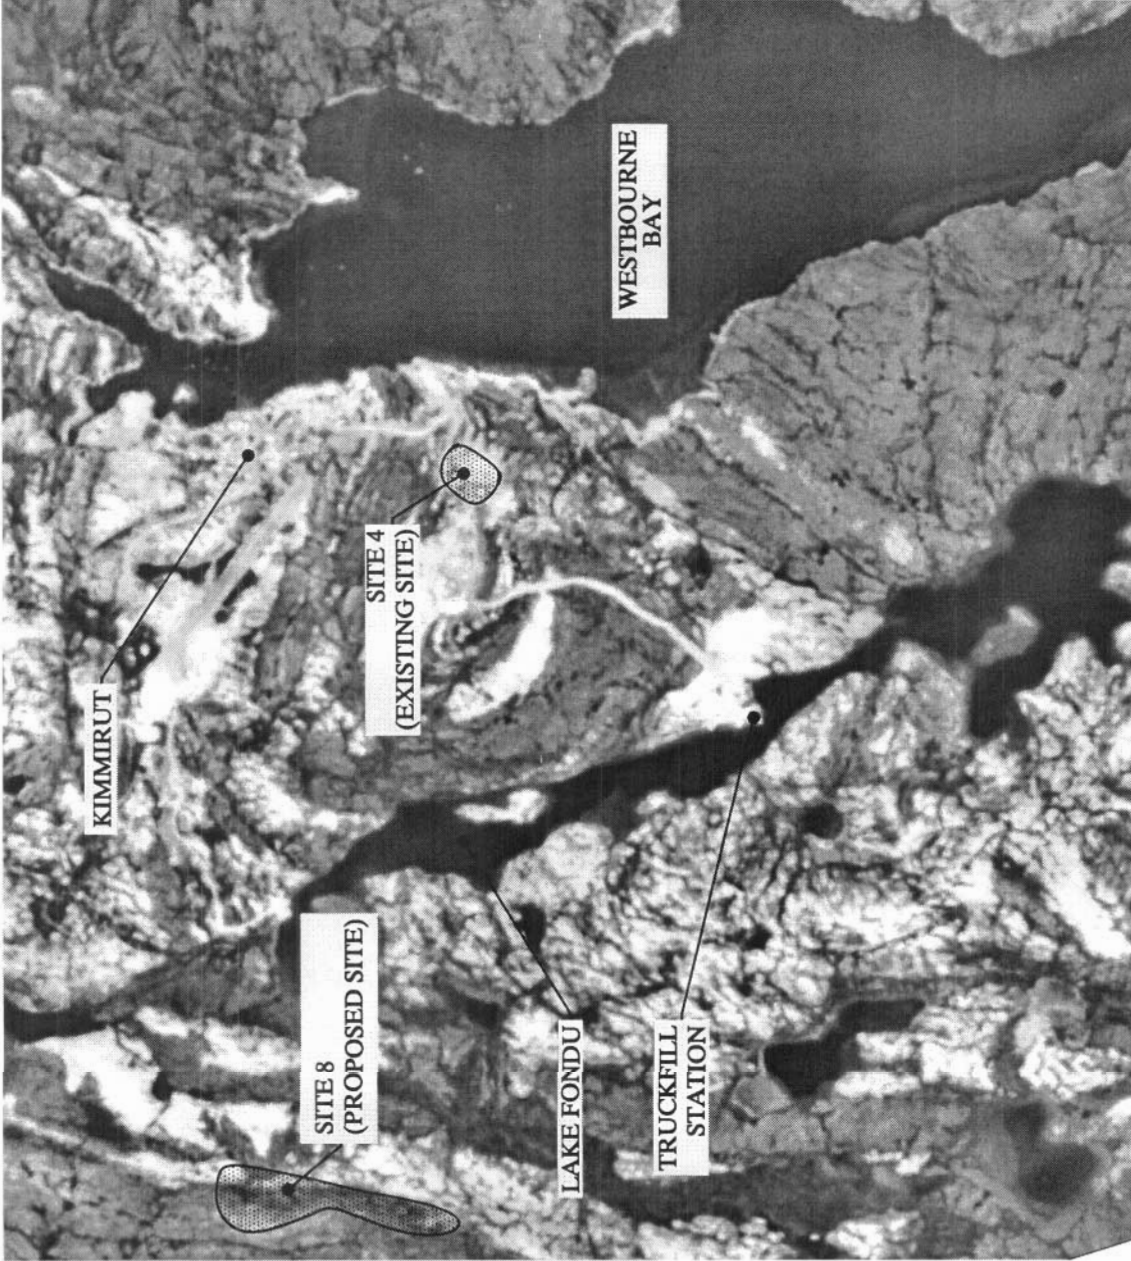

NOTE: SITE 6 IS A NON
LOCATION SPECIFIC SITE.
SEE DISCUSSION IN TEXT.

EDIT DATE: 02/21/02 BASE NAME: alond2.dwg
ACAD FILE: 41cbp 6:\cad\029969\fig1.DWG



DILLON
CONSULTING

PROJECT

WATER LICENSE RENEWAL
KIMMIRUT, NT

PROJECT NUMBER

02-9969

TITLE


EXISTING AND PROPOSED
AND SOLID WASTE SITE

DATE

FEB 02

FIGURE NUMBER

FIG 3

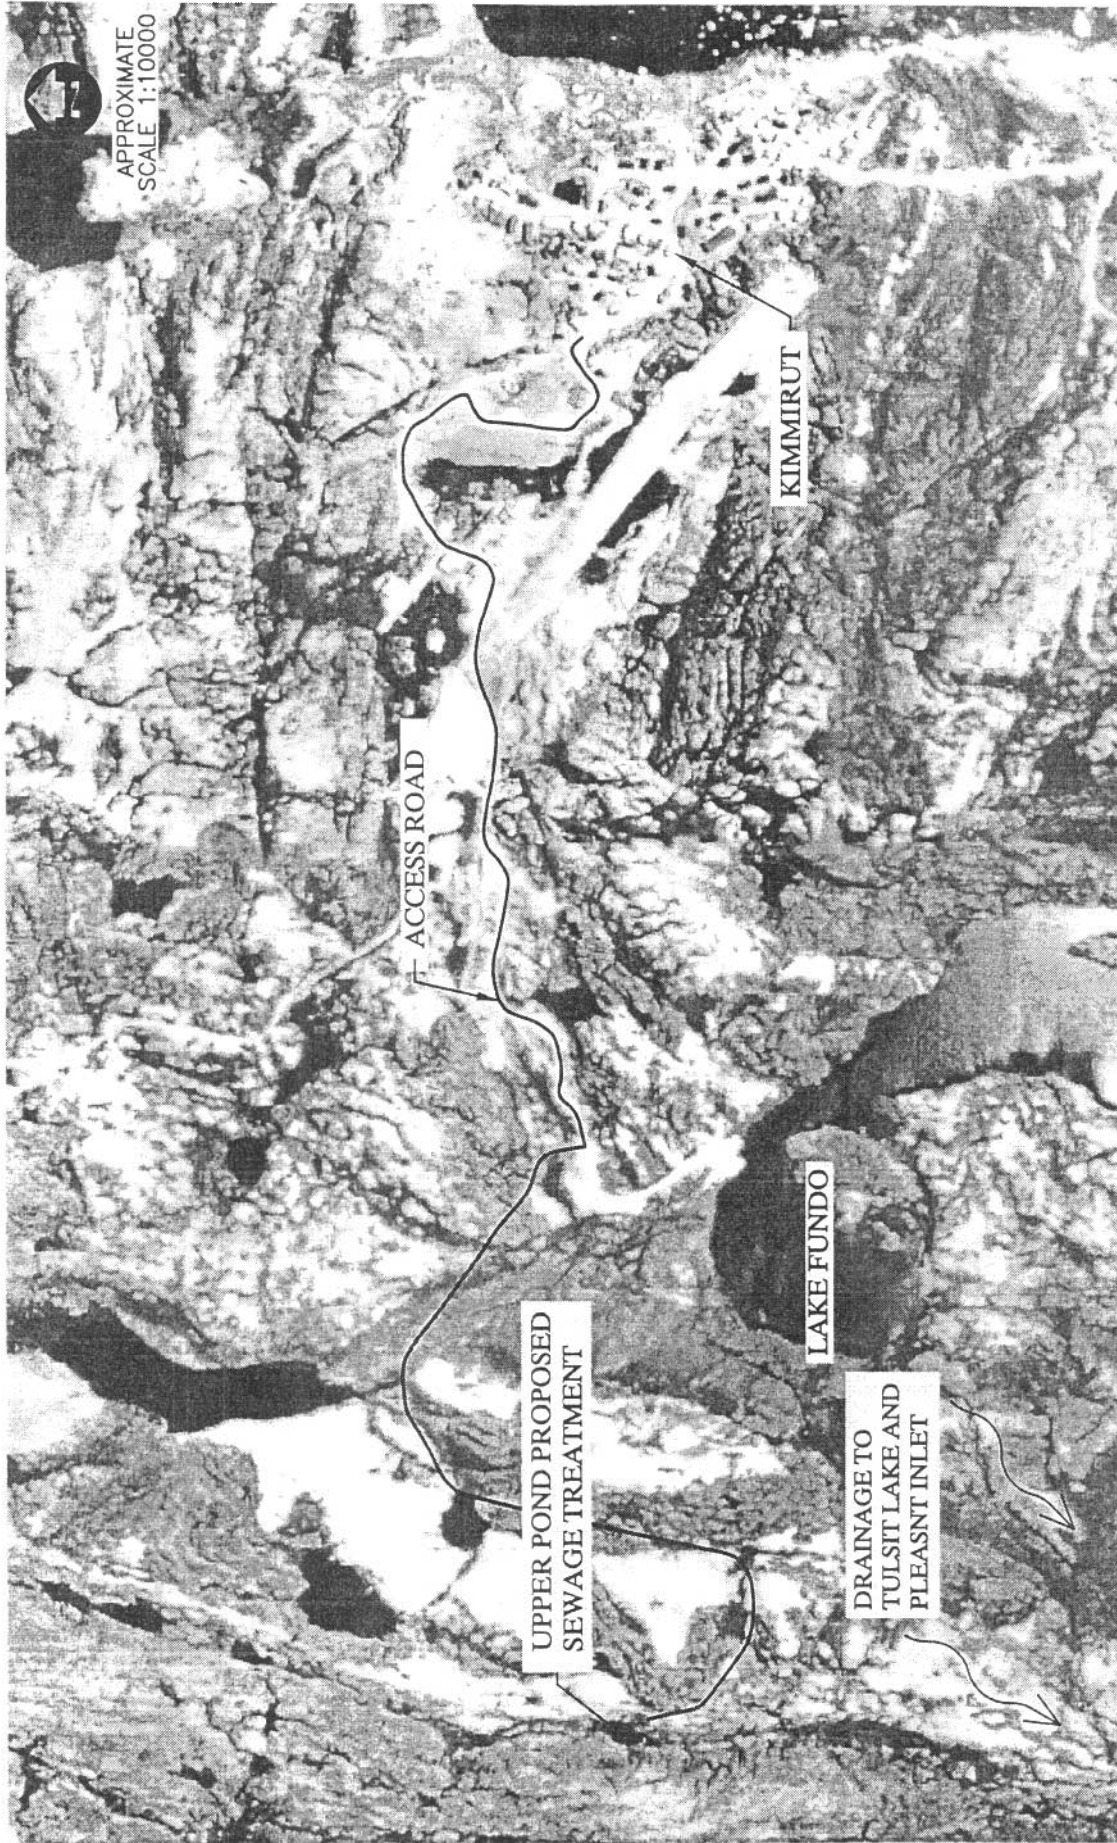

EDIT DATE: 02/21/02 BASE NAME: alond2.dwg
ACAD FILE: 41c6p G:\CAD\029969\Fig3.DWG



DILLON
CONSULTING

PROJECT

WATER LICENSE RENEWAL
KIMMIRUT, NU

PROJECT NUMBER

02-9969

TITLE


PROPOSED KIMMIRUT SEWAGE AND
SOLID WASTE SITE LOCATION

DATE

FEB 02

FIGURE NUMBER

FIG 4

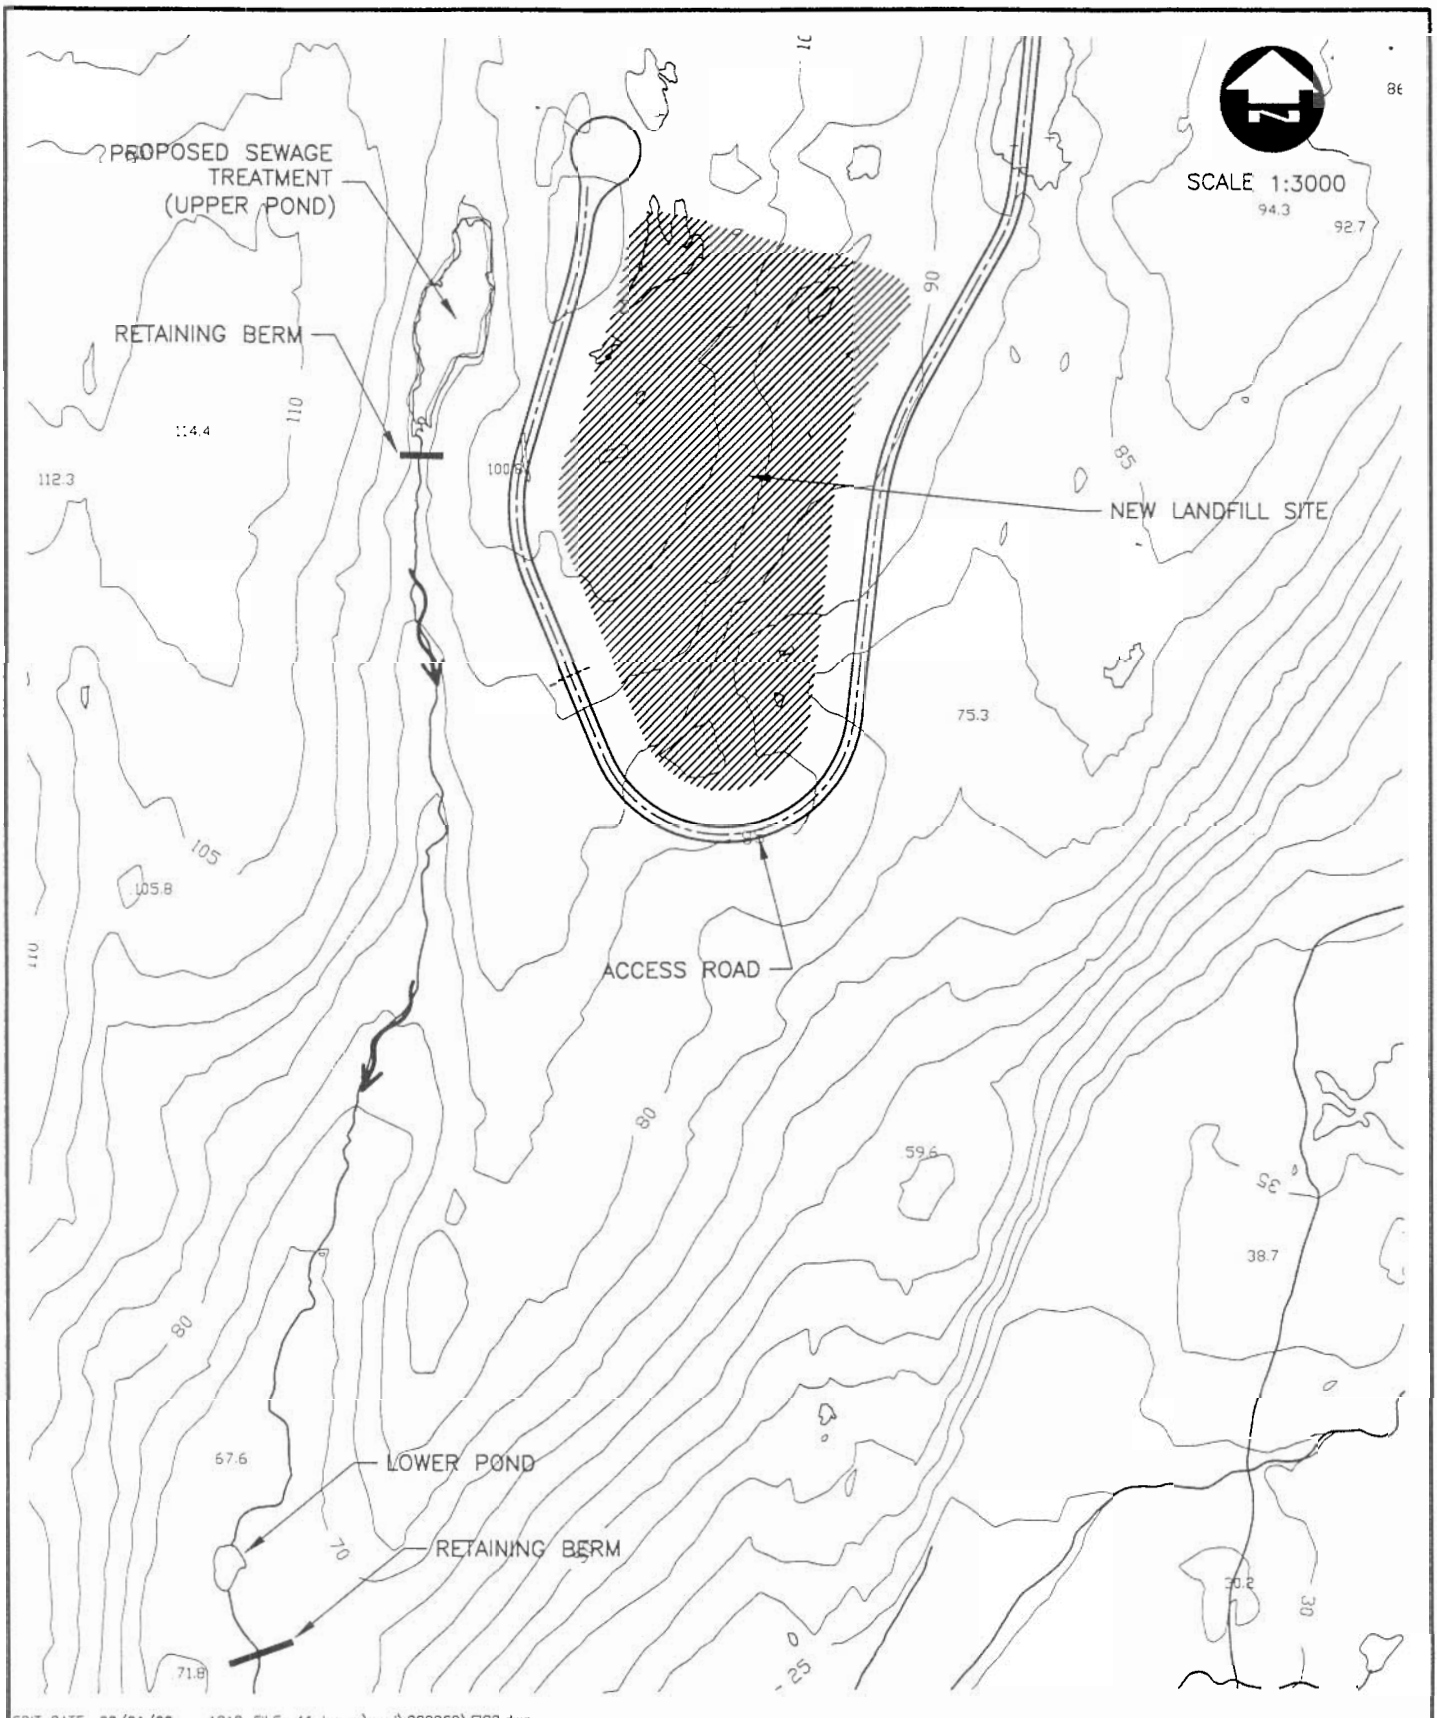

EDIT DATE: 02/21/02 ACAD FILE: 41cbp g:\cad\029969\FIG2.dwg



PROJECT

WATER LICENSE RENEWAL
KIMMIRUT, NU

TITLE

DETAILED PLAN OF PROPOSED SEWAGE
TREATMENT & SOLID WASTE SITE

PROJECT NUMBER

02-9969

DATE

FEB 2002

FIGURE NUMBER

FIG 5