


APPENDIX A

Existing Facilities Figures 1, 2a &2b

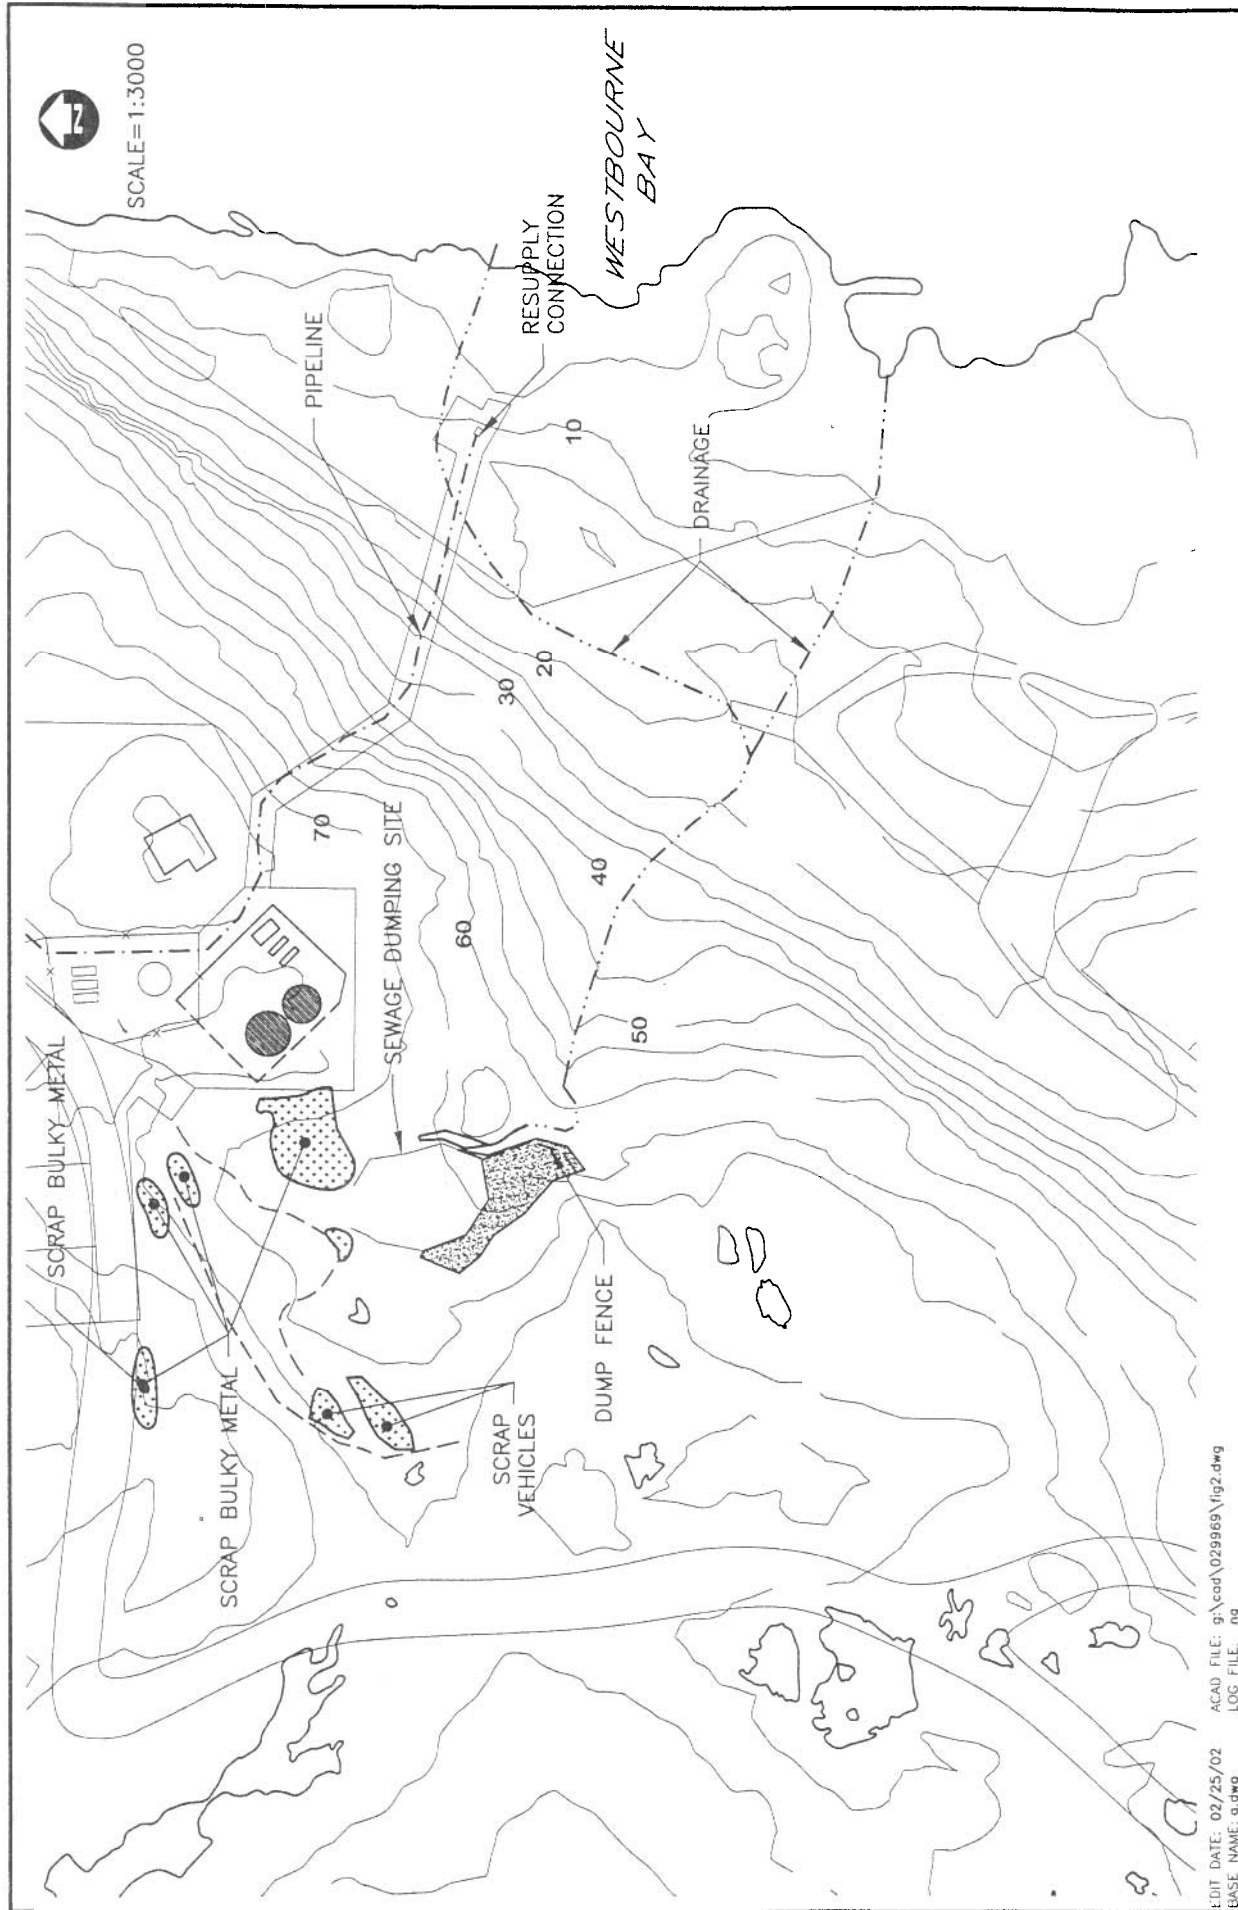


EDIT DATE: 02/25/02 ACAD FILE: g:\cod\029969\fig2.dwg
 BASE NAME: a.dwg LOG FILE: na

PROJECT	WATER LICENSE RENEWAL KIMMIRUT, NUNAVUT		PROJECT NUMBER	02-9969
	CURRENT SEWAGE AND SOLID WASTE DISPOSAL		DATE	FEB 2002
			FIGURE NUMBER	FIG 2a



DILLON
CONSULTING

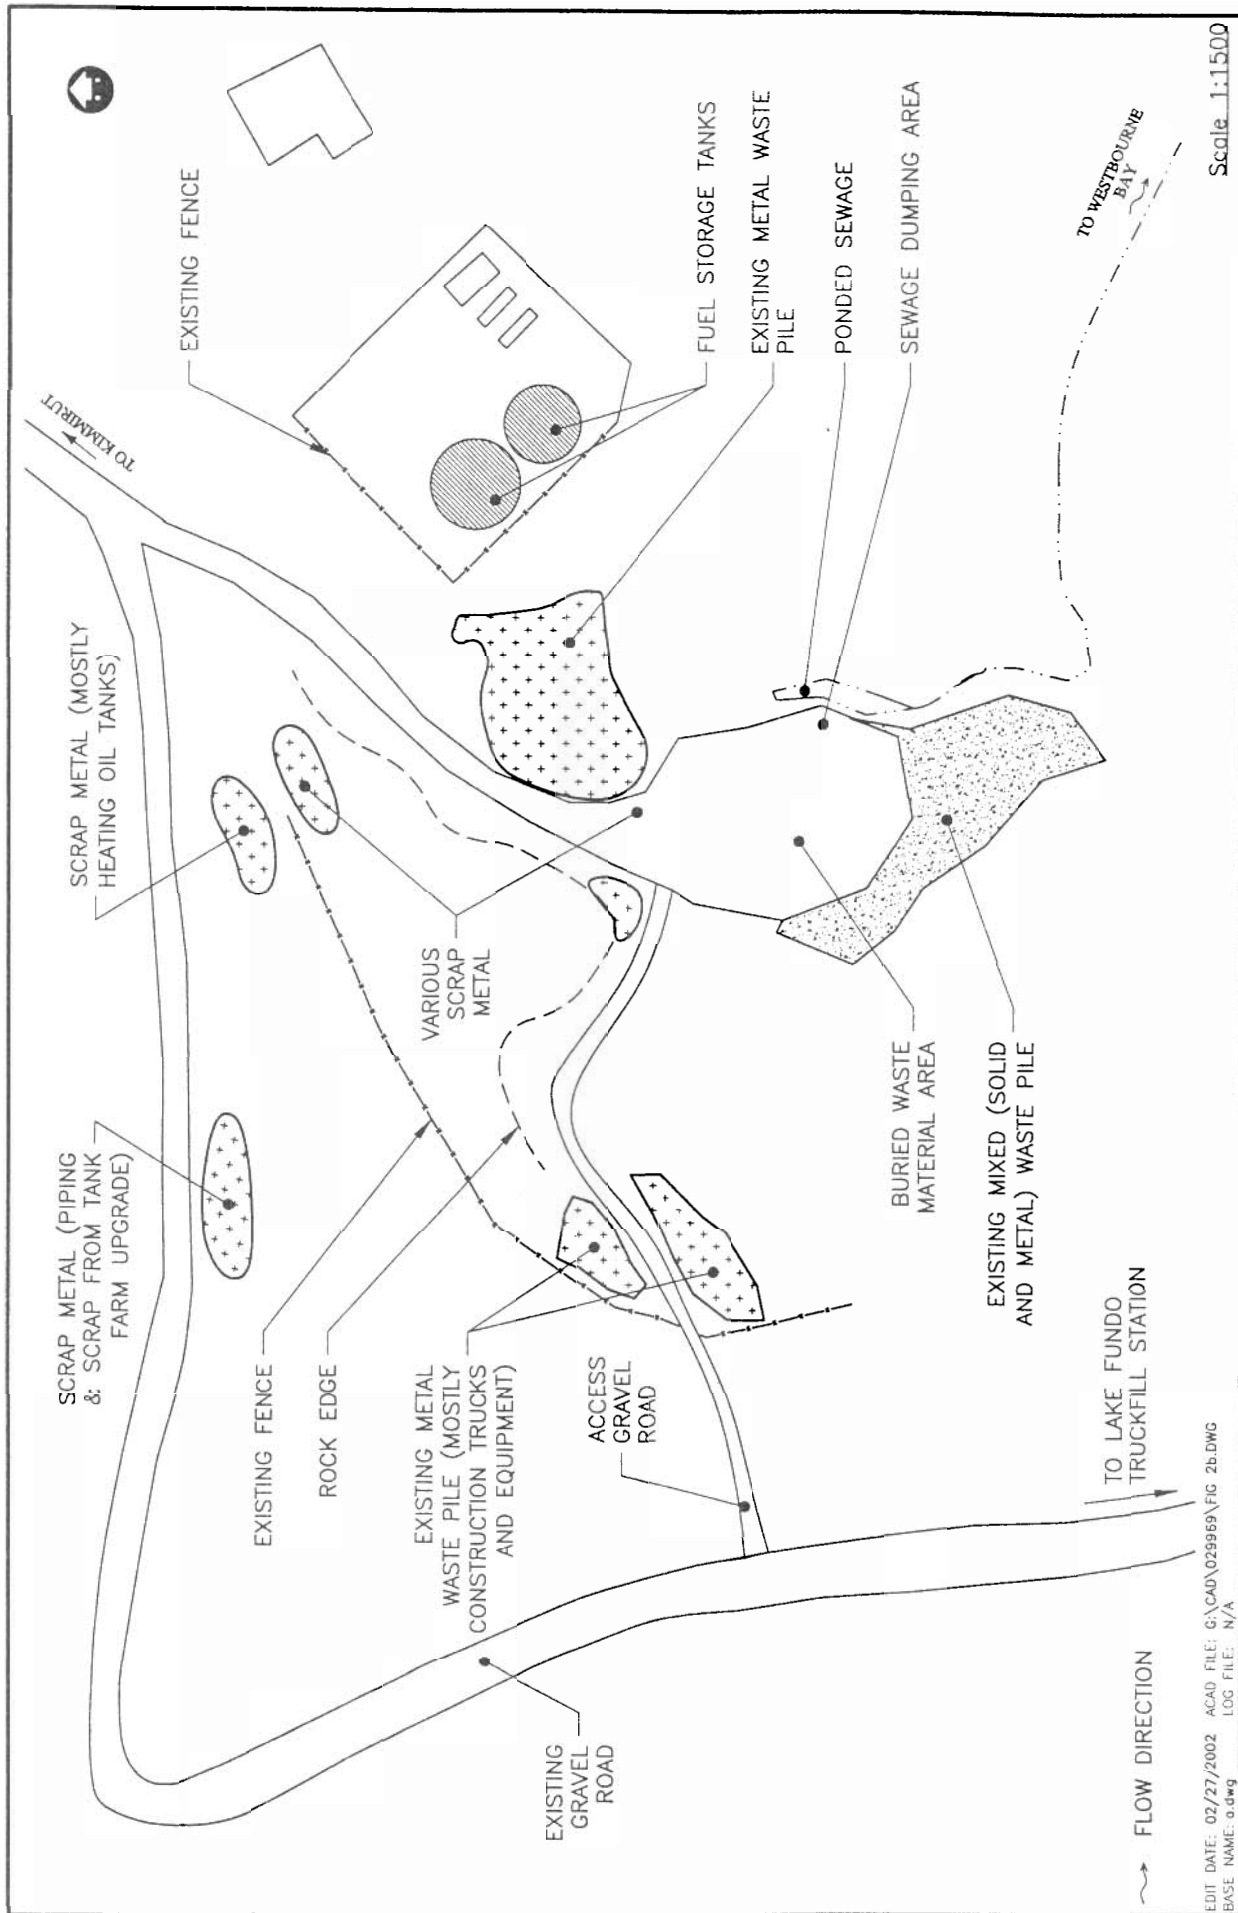

Scale 1:1500

EDIT DATE: 02/27/2002 ACAD FILE: G:\CAD\029969\FIG 2b.DWG
BASE NAME: 0.dwg LOG FILE: N/A

 DILLON CONSULTING	PROJECT	WATER LICENSE RENEWAL KIMMIRUT, NUNAVUT	PROJECT NUMBER 02-9969
	TITLE	LANDFILL SITE - PLAN VIEW EXISTING CONDITIONS	DATE FEB 2002
			FIGURE NUMBER FIG 2b