


## **APPENDIX B**

### **Proposed Facilities Figures 3, 4 & 5**

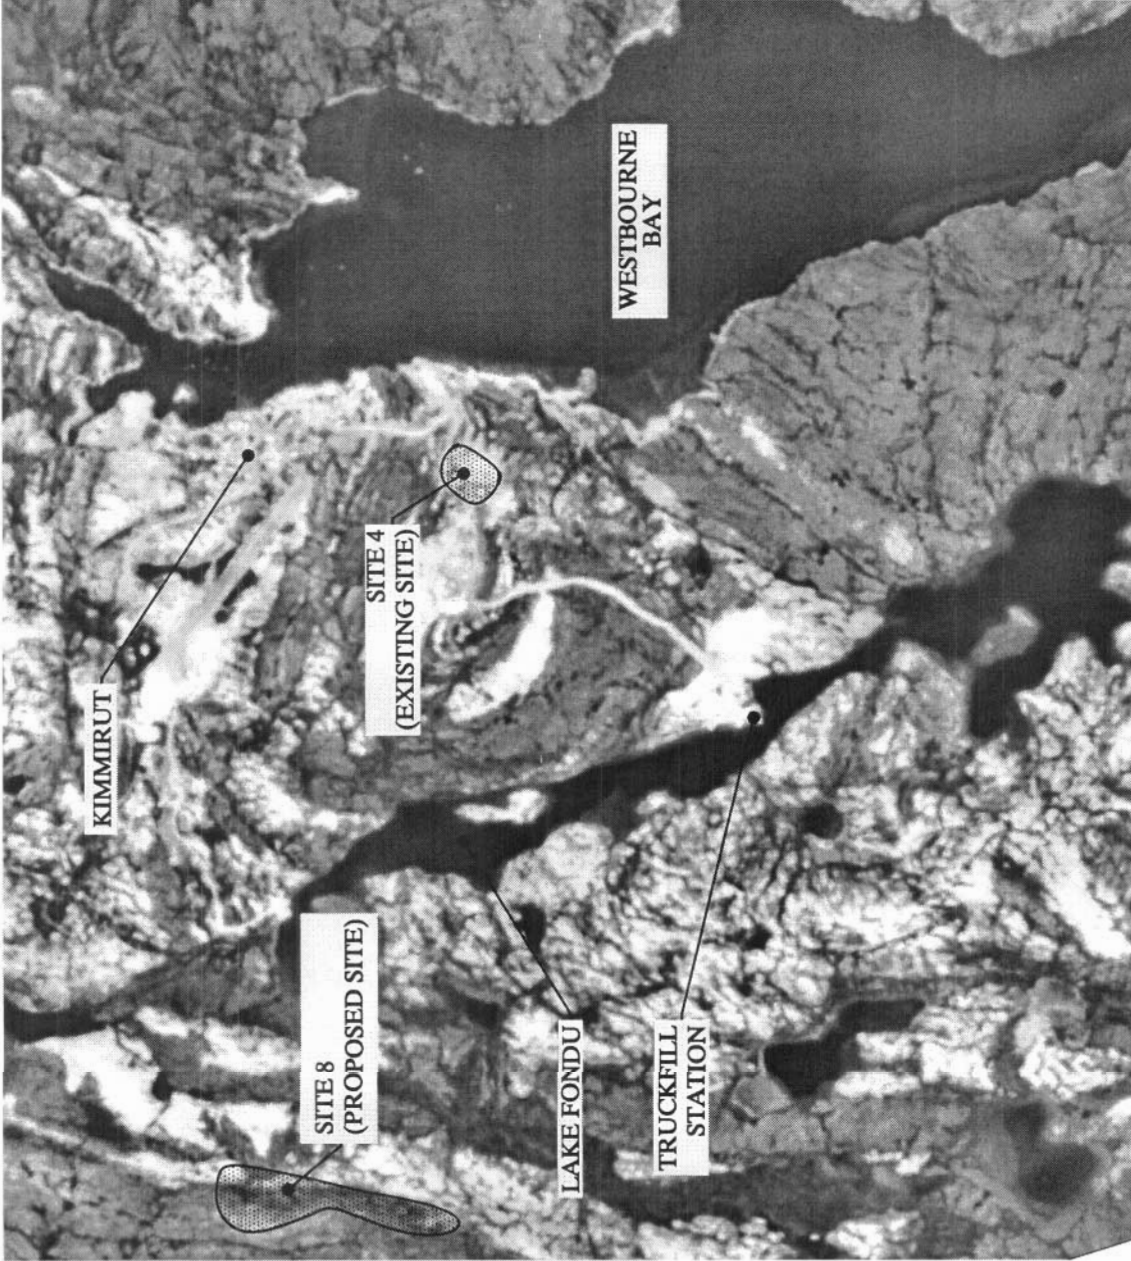

APPROXIMATE  
SCALE 1:20000



NOTE: SITE 6 IS A NON  
LOCATION SPECIFIC SITE.  
SEE DISCUSSION IN TEXT.

EDIT DATE: 02/21/02 BASE NAME: alond2.dwg  
ACAD FILE: 41cbp 6\CAD\029969\fig1.DWG



**DILLON**  
CONSULTING

PROJECT

WATER LICENSE RENEWAL  
KIMMIRUT, NT

PROJECT NUMBER

02-9969

TITLE


EXISTING AND PROPOSED  
AND SOLID WASTE SITE

DATE

FEB 02


FIGURE NUMBER

FIG 3

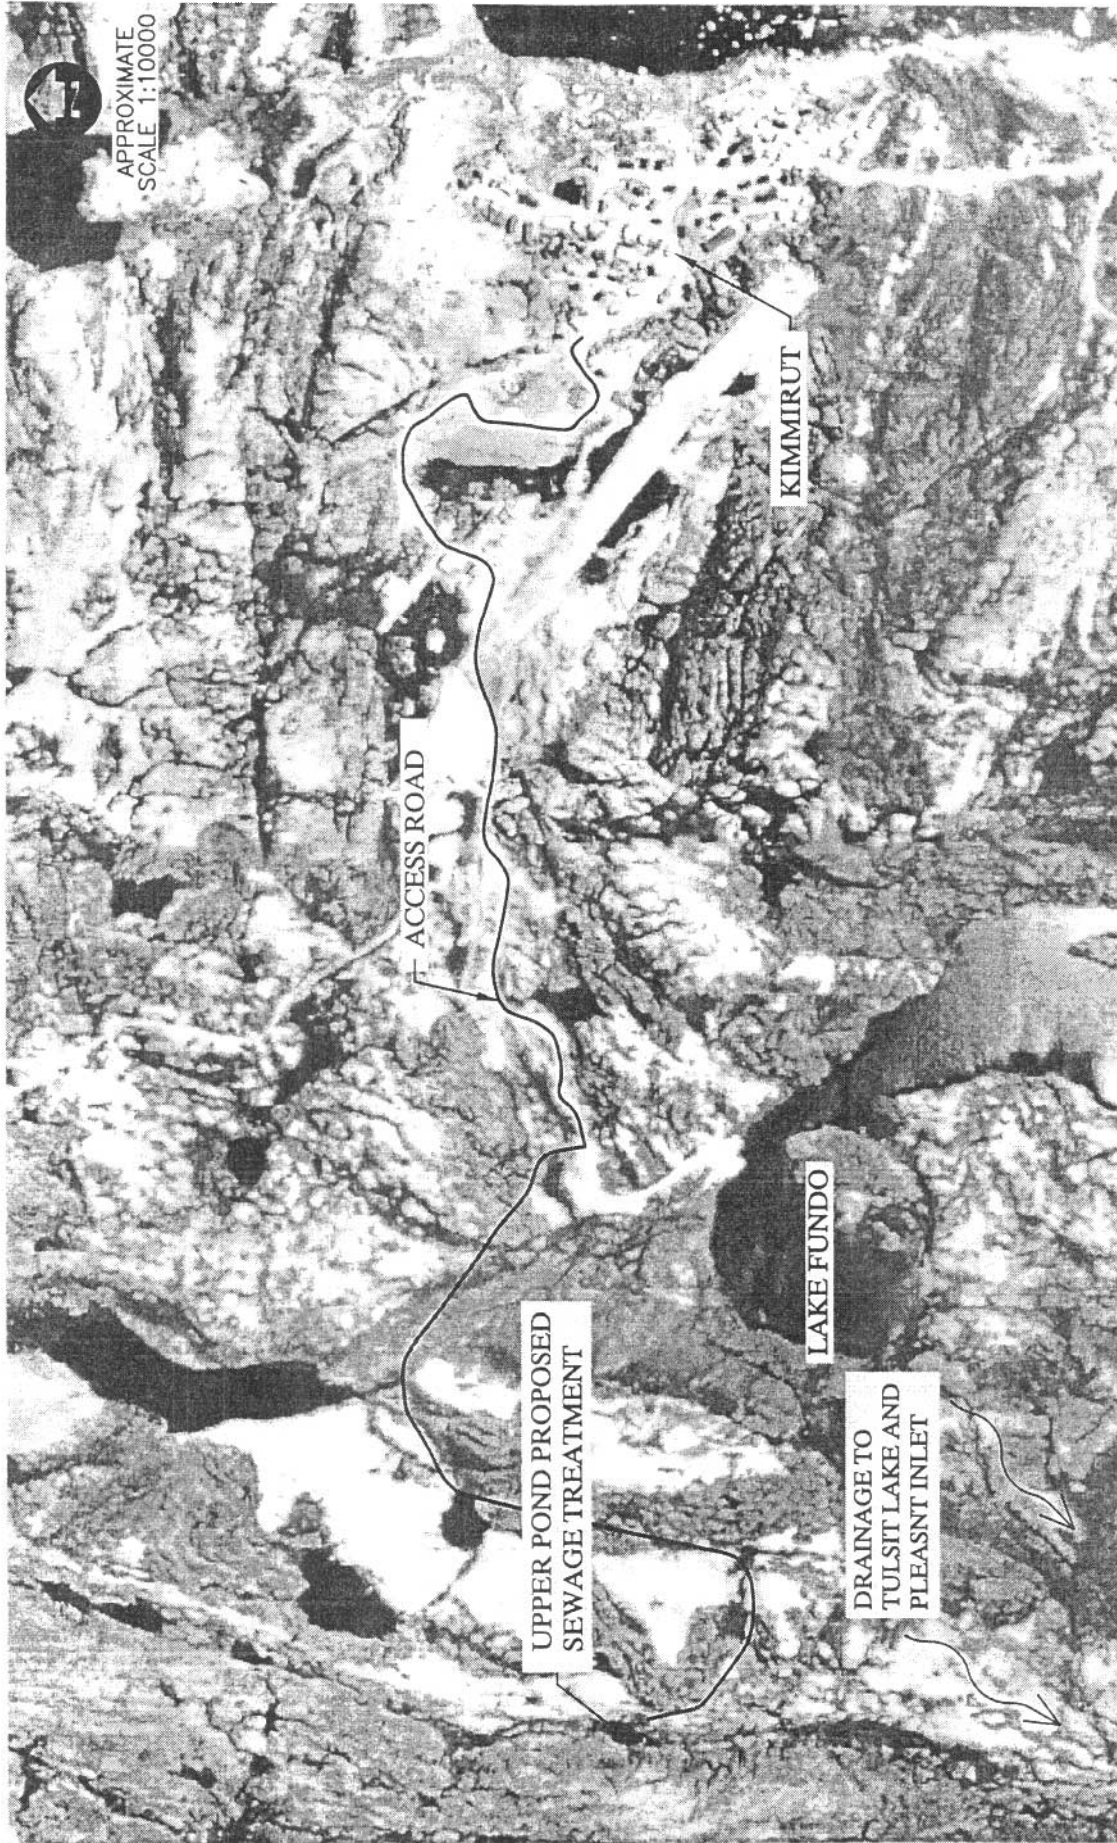

EDIT DATE: 02/21/02 BASE NAME: alond2.dwg  
ACAD FILE: 41c6p G:\CAD\029969\Fig3.DWG

|   |   |                                                                                                  |
|---|---|--------------------------------------------------------------------------------------------------|
|  <p><b>DILLON</b><br/>CONSULTING</p> | <p>PROJECT</p> <p>WATER LICENSE RENEWAL<br/>KIMMIRUT, NU</p> <p>TITLE</p> <p>PROPOSED KIMMIRUT SEWAGE AND<br/>SOLID WASTE SITE LOCATION</p> | <p>PROJECT NUMBER</p> <p>02-9969</p> <p>DATE</p> <p>FEB 02</p> <p>FIGURE NUMBER</p> <p>FIG 4</p> |
|   |   |                                                                                                  |

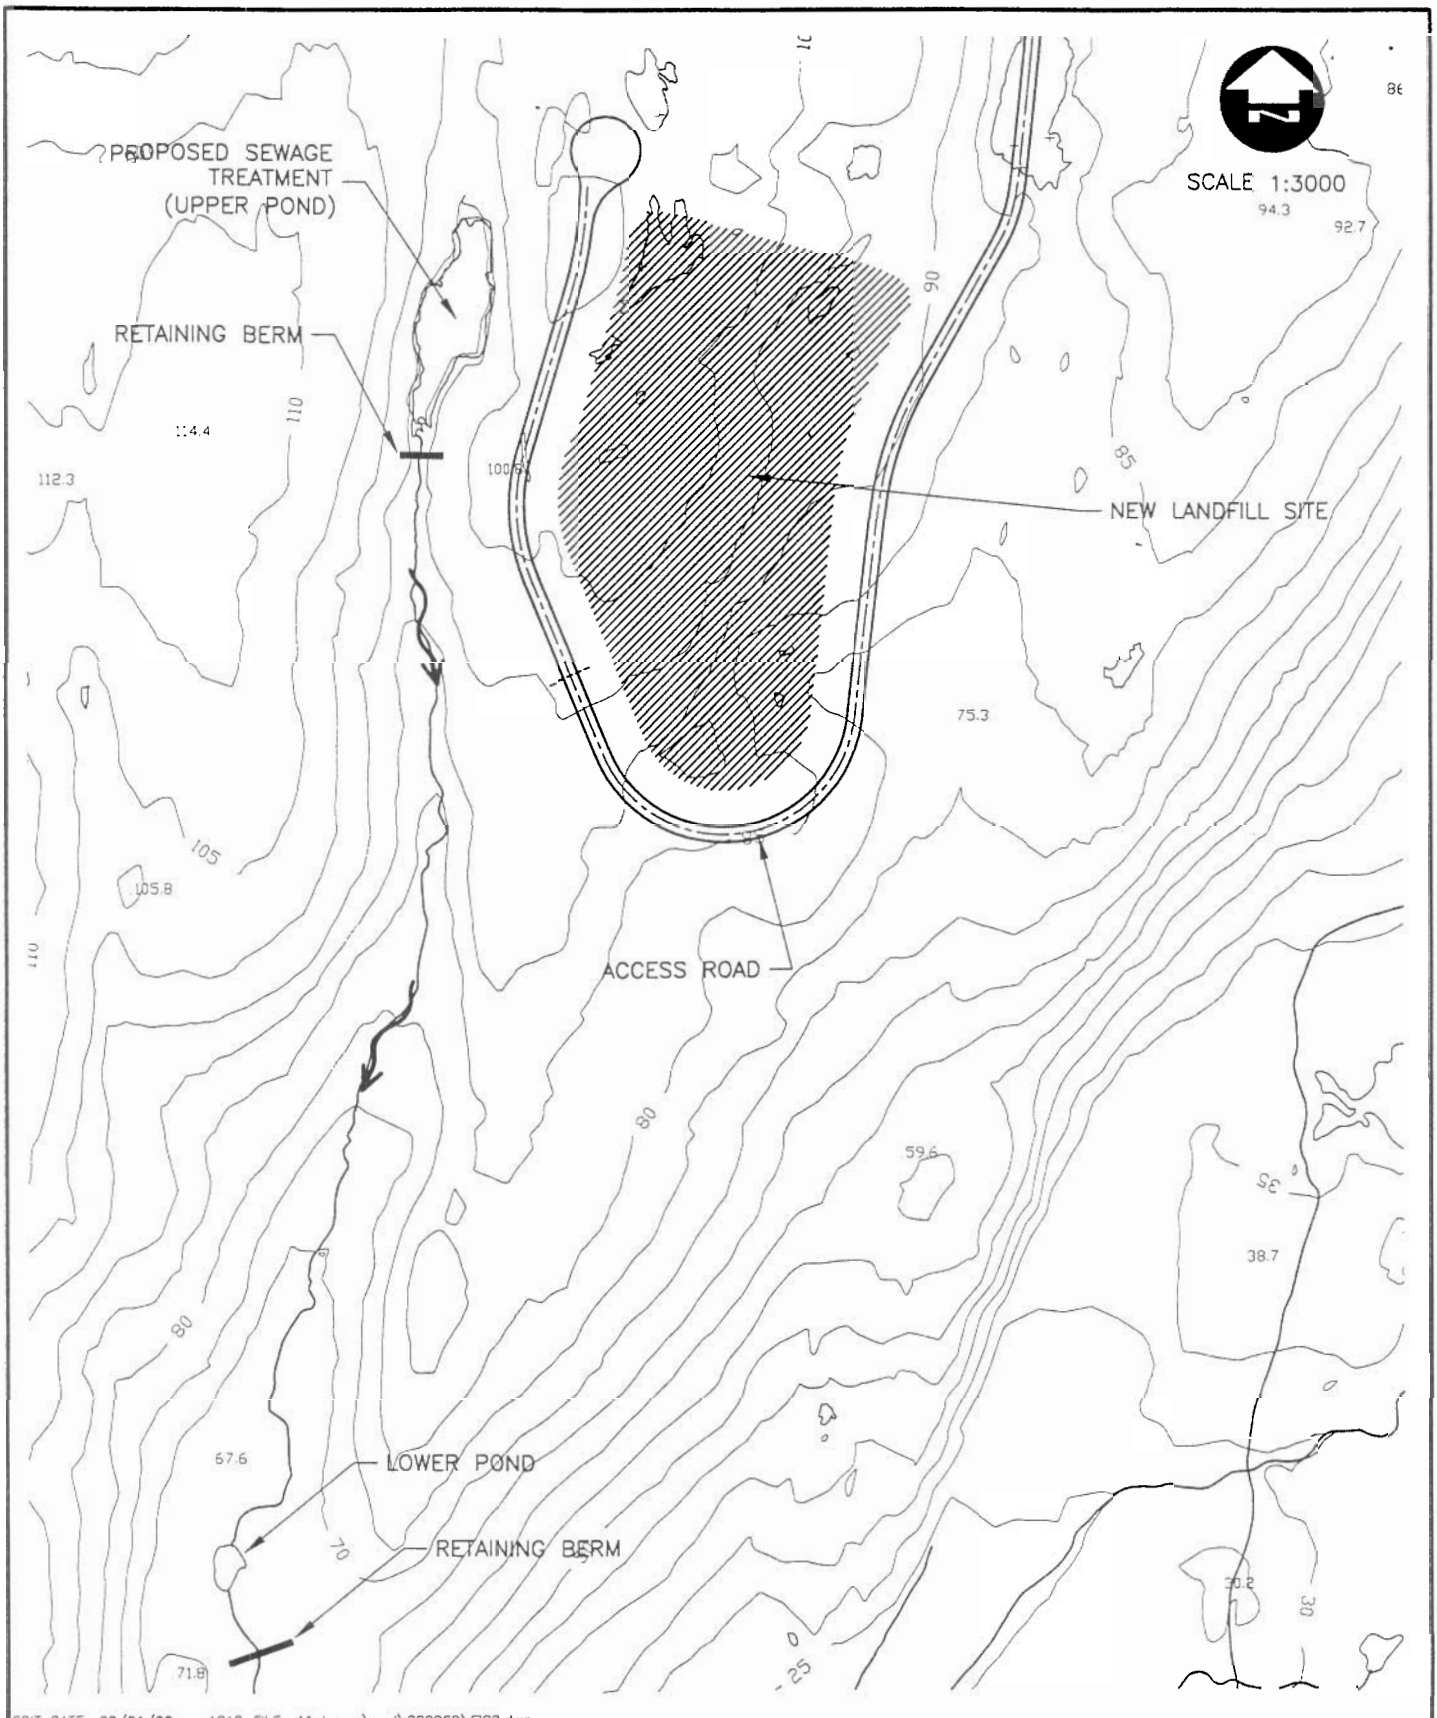

EDIT DATE: 02/21/02 ACAD FILE: 41cbp g:\cad\029969\FIG2.dwg



PROJECT

WATER LICENSE RENEWAL  
KIMMIRUT, NU

TITLE

DETAILED PLAN OF PROPOSED SEWAGE  
TREATMENT & SOLID WASTE SITE

PROJECT NUMBER

02-9969

DATE

FEB 2002

FIGURE NUMBER

FIG 5