
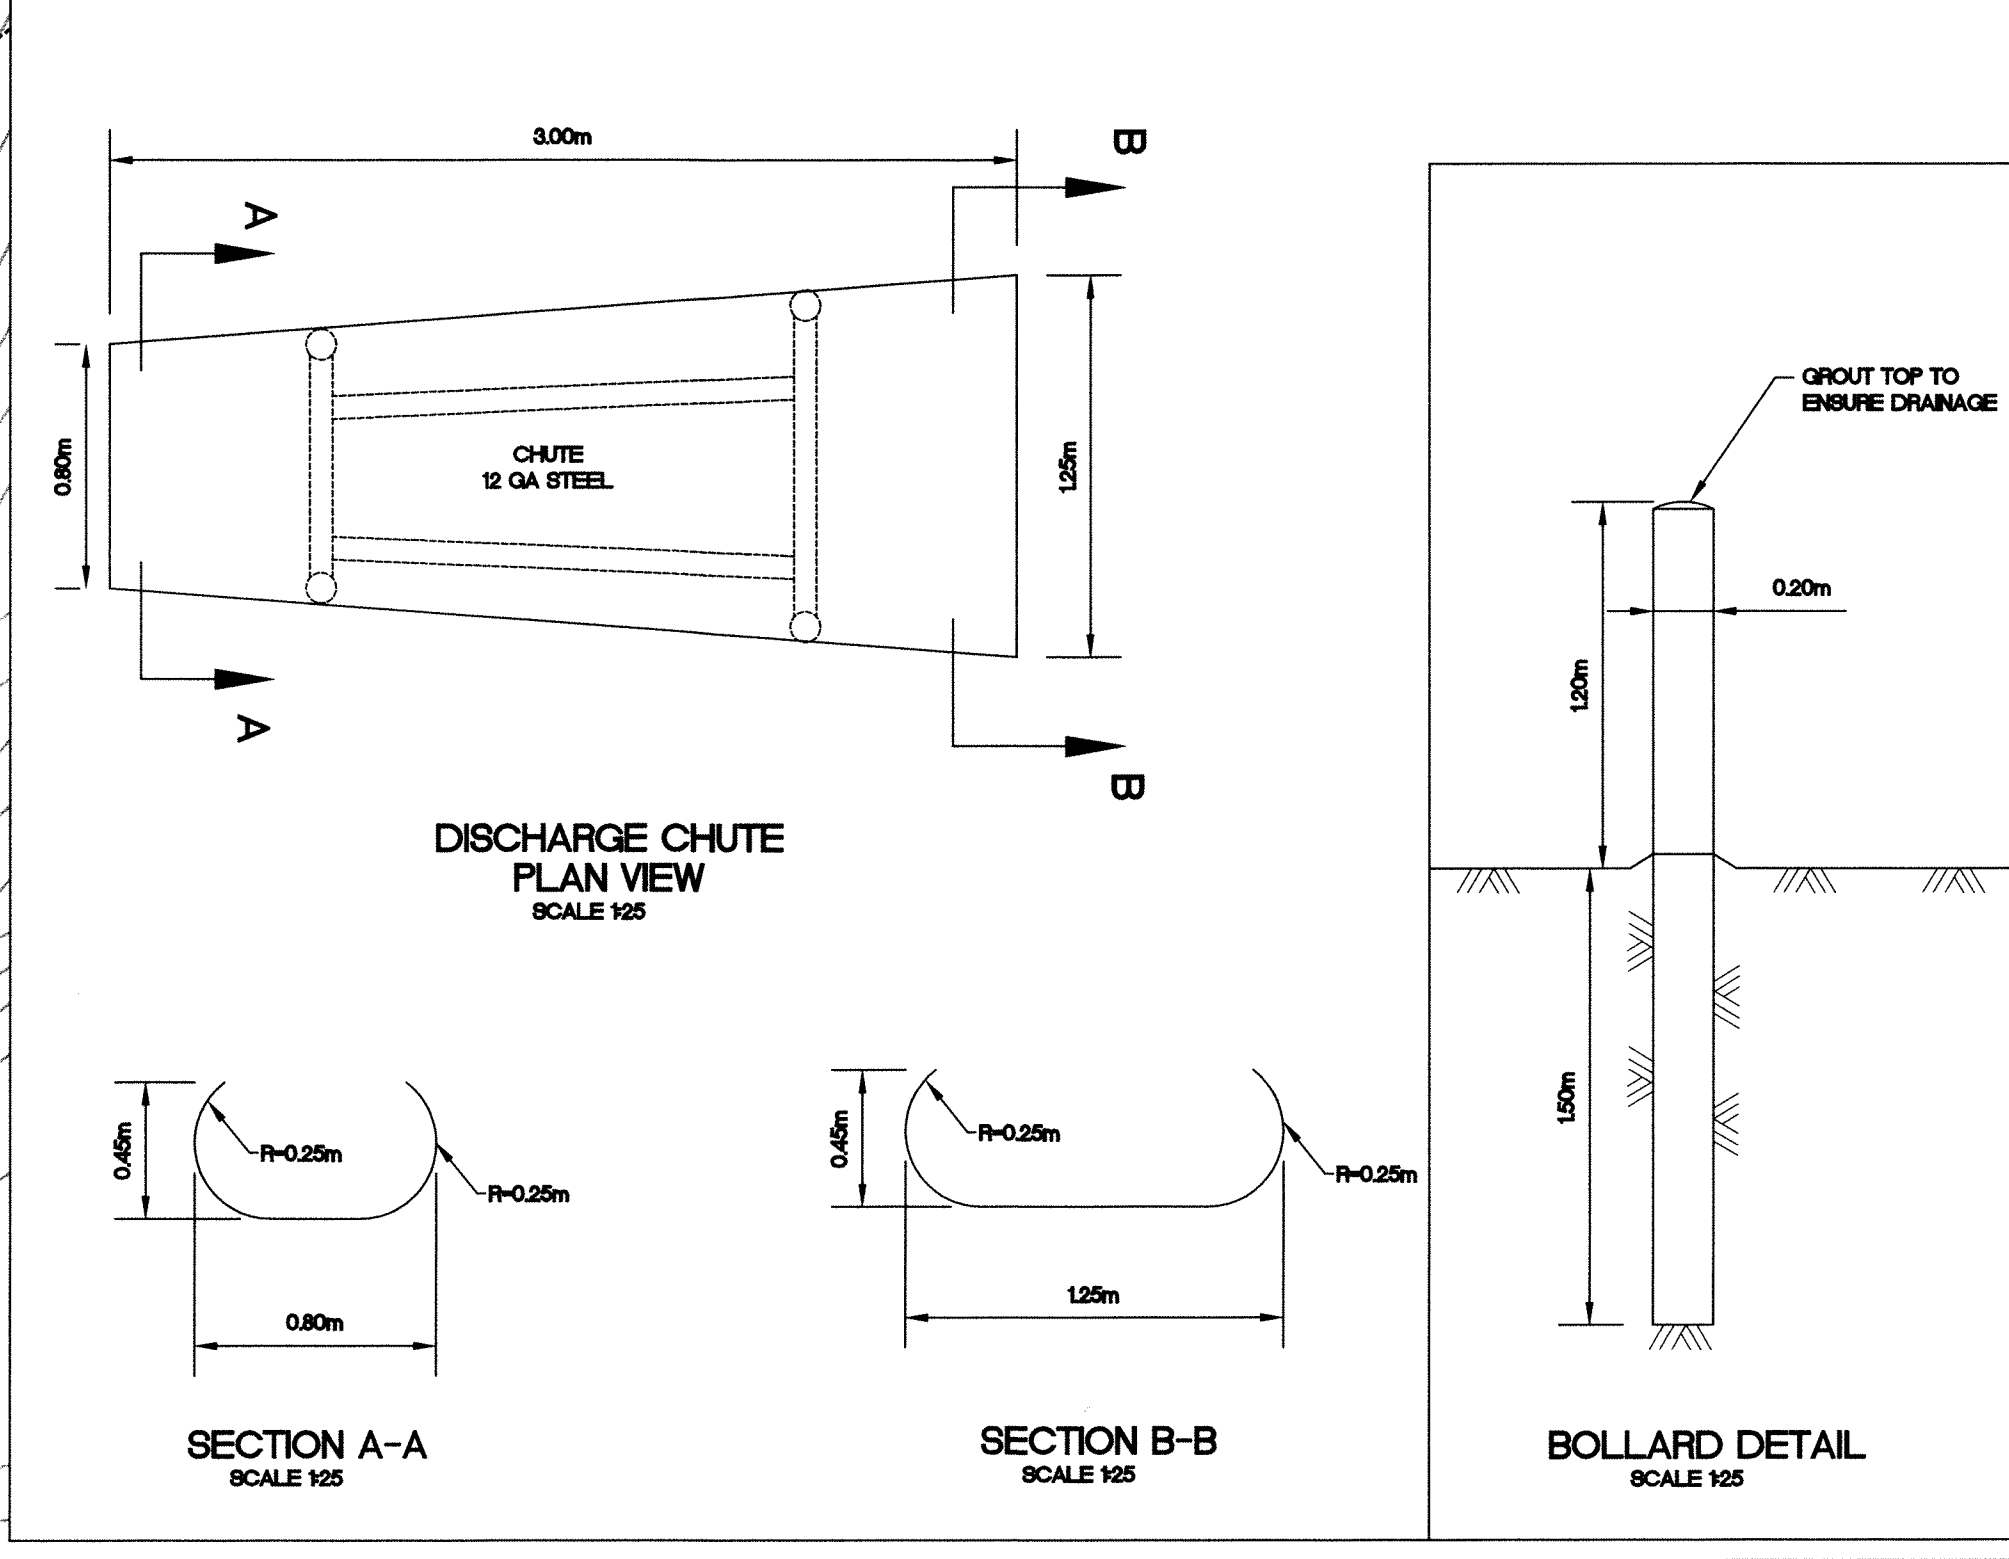
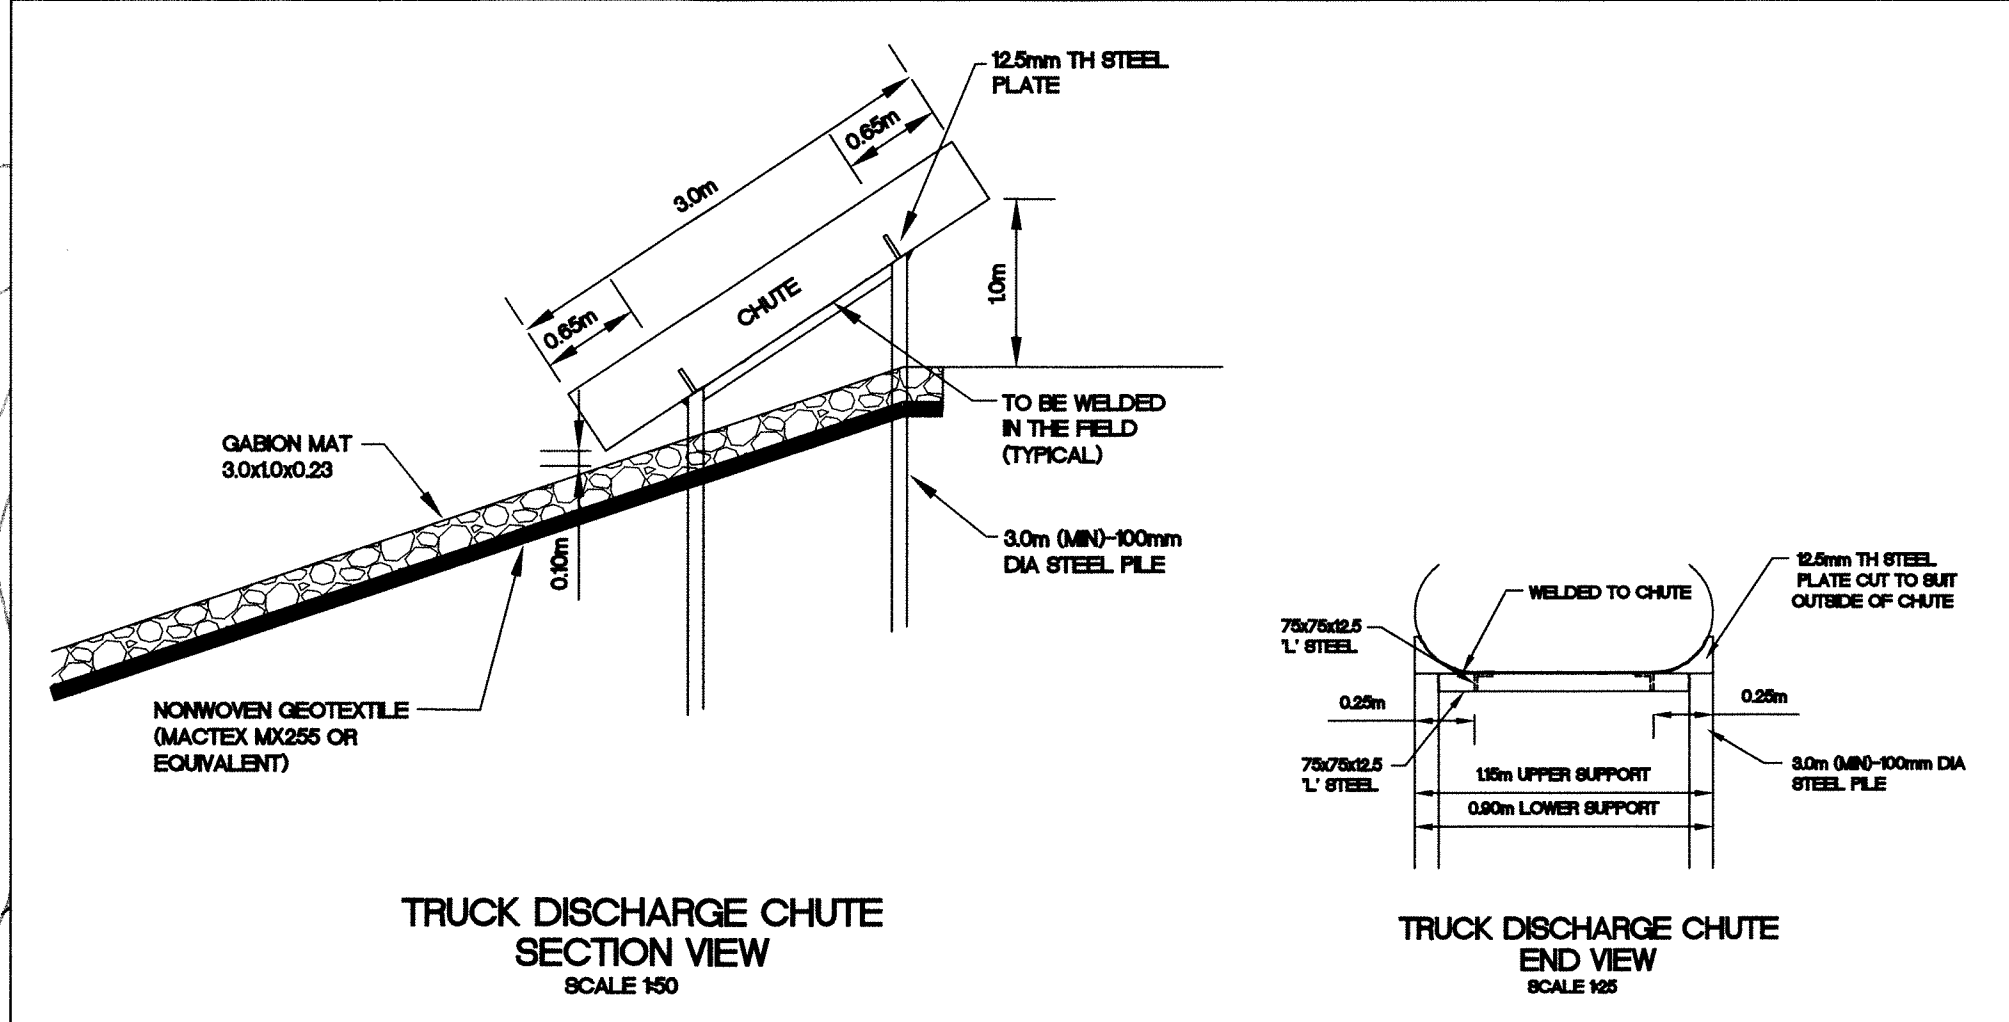
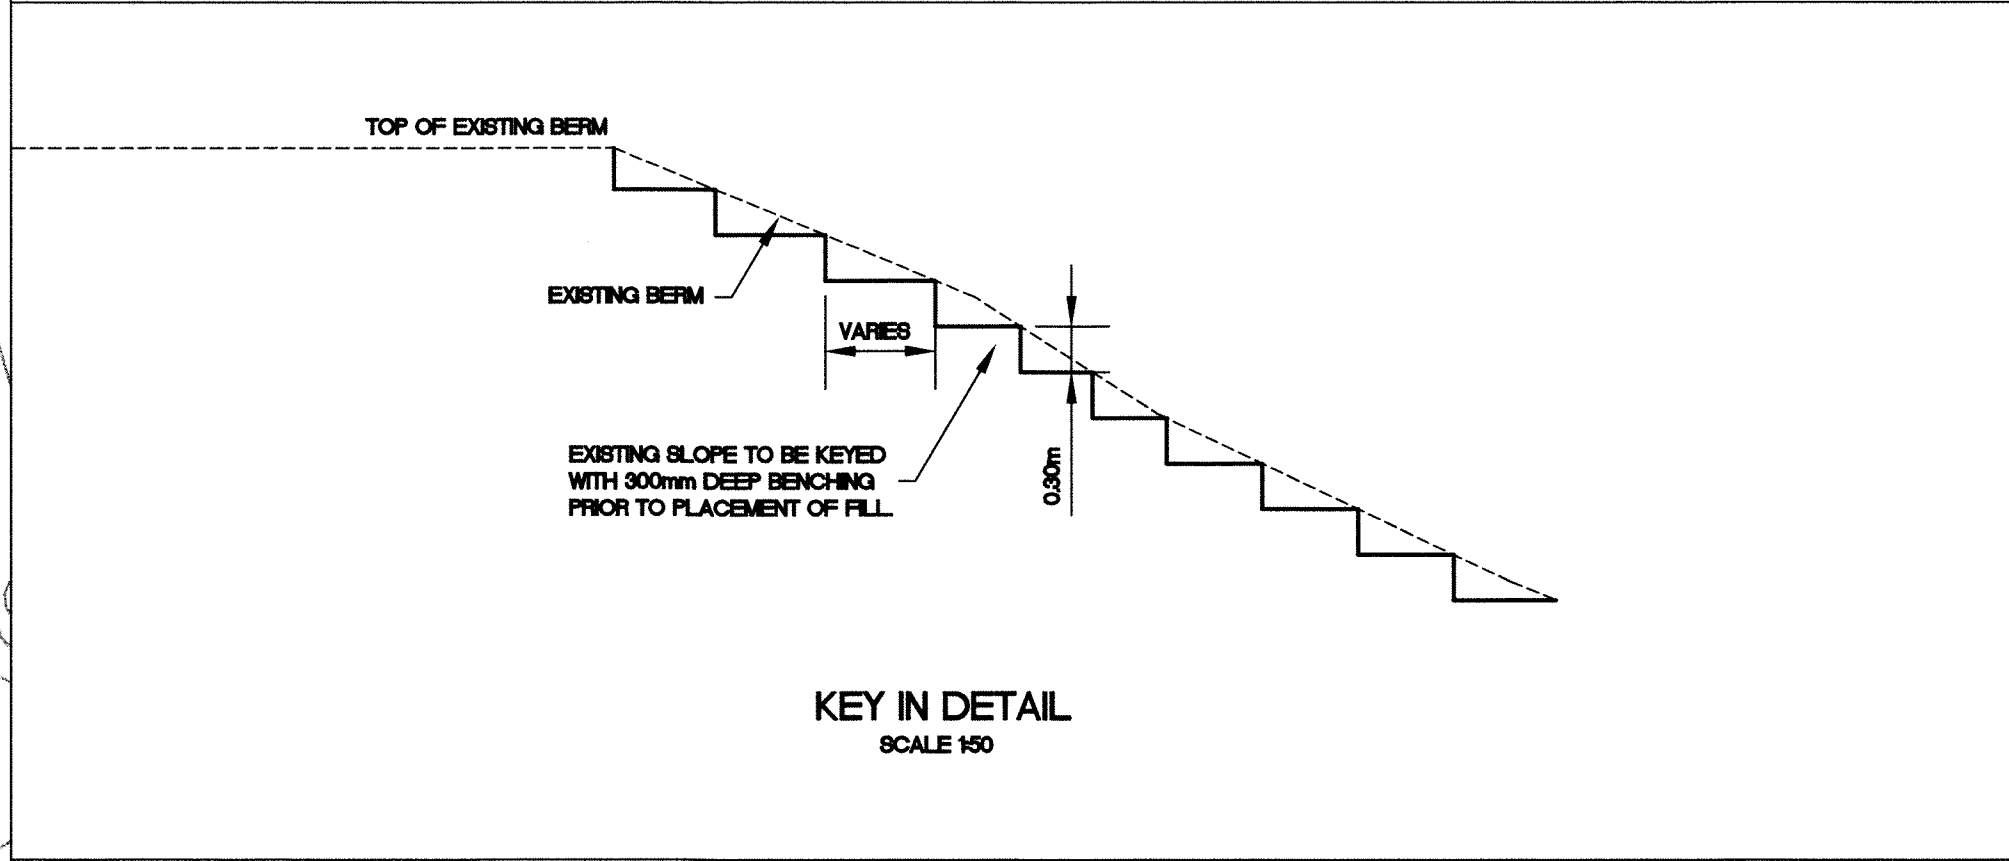
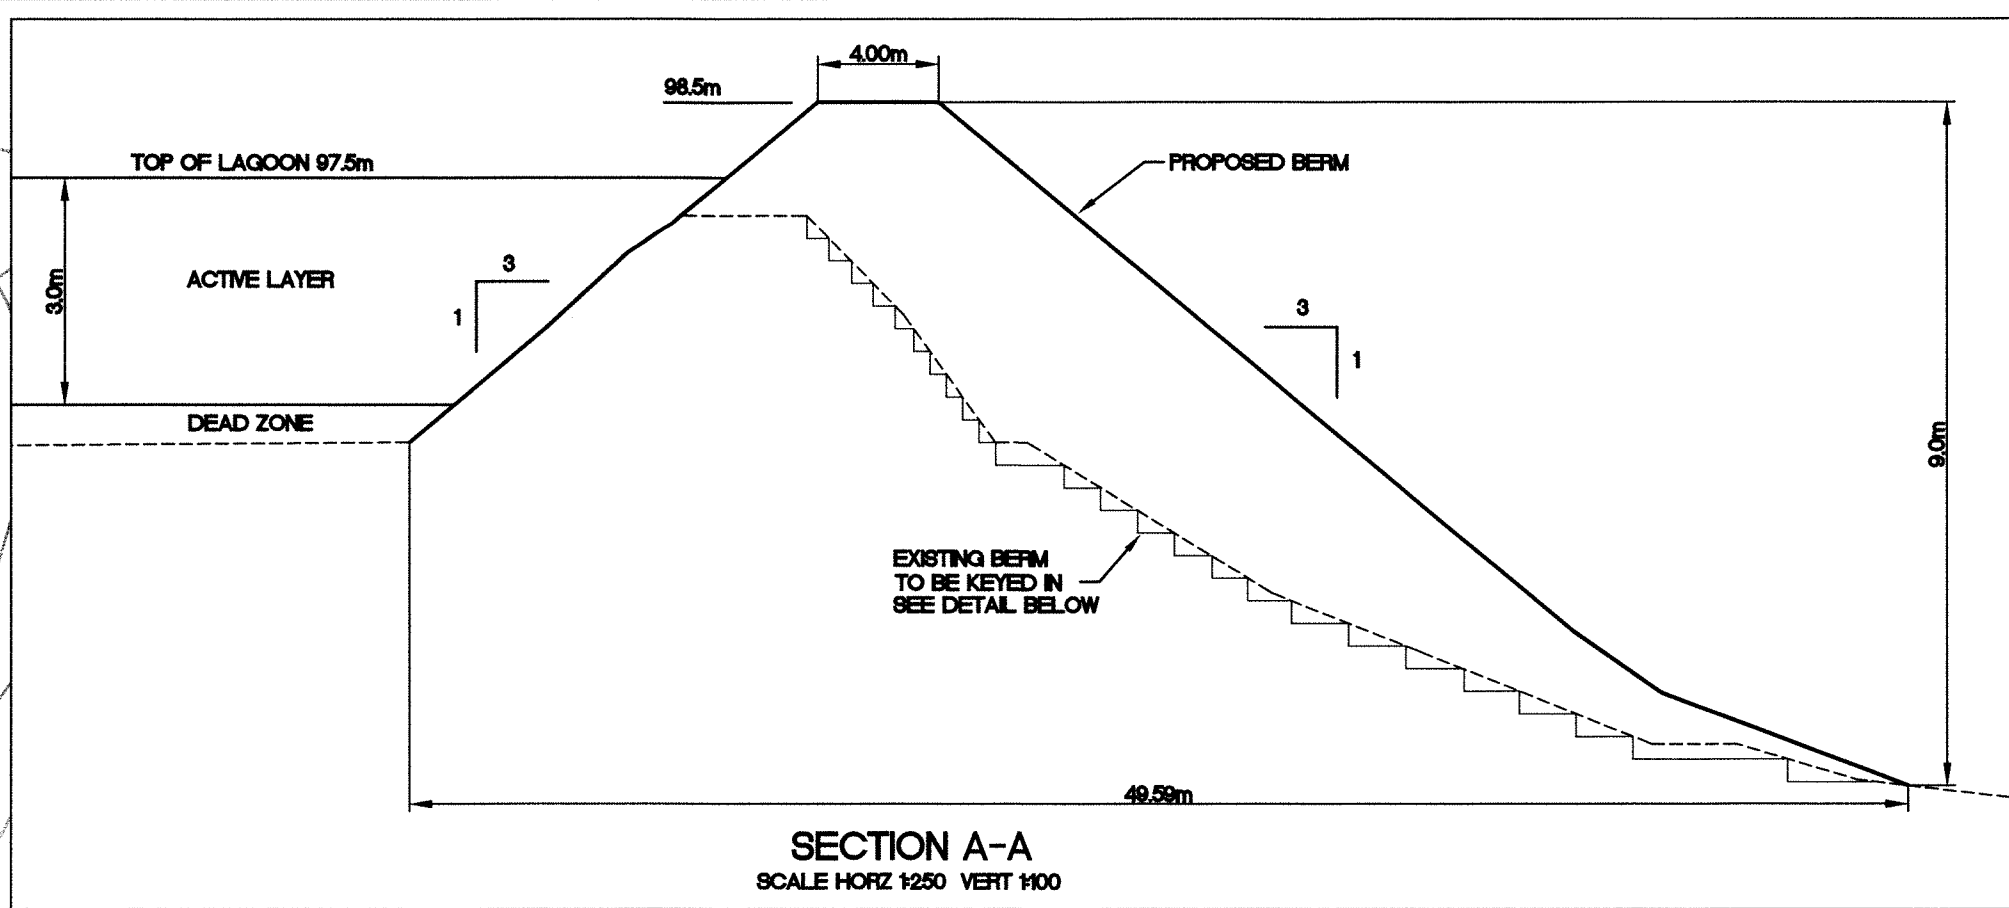


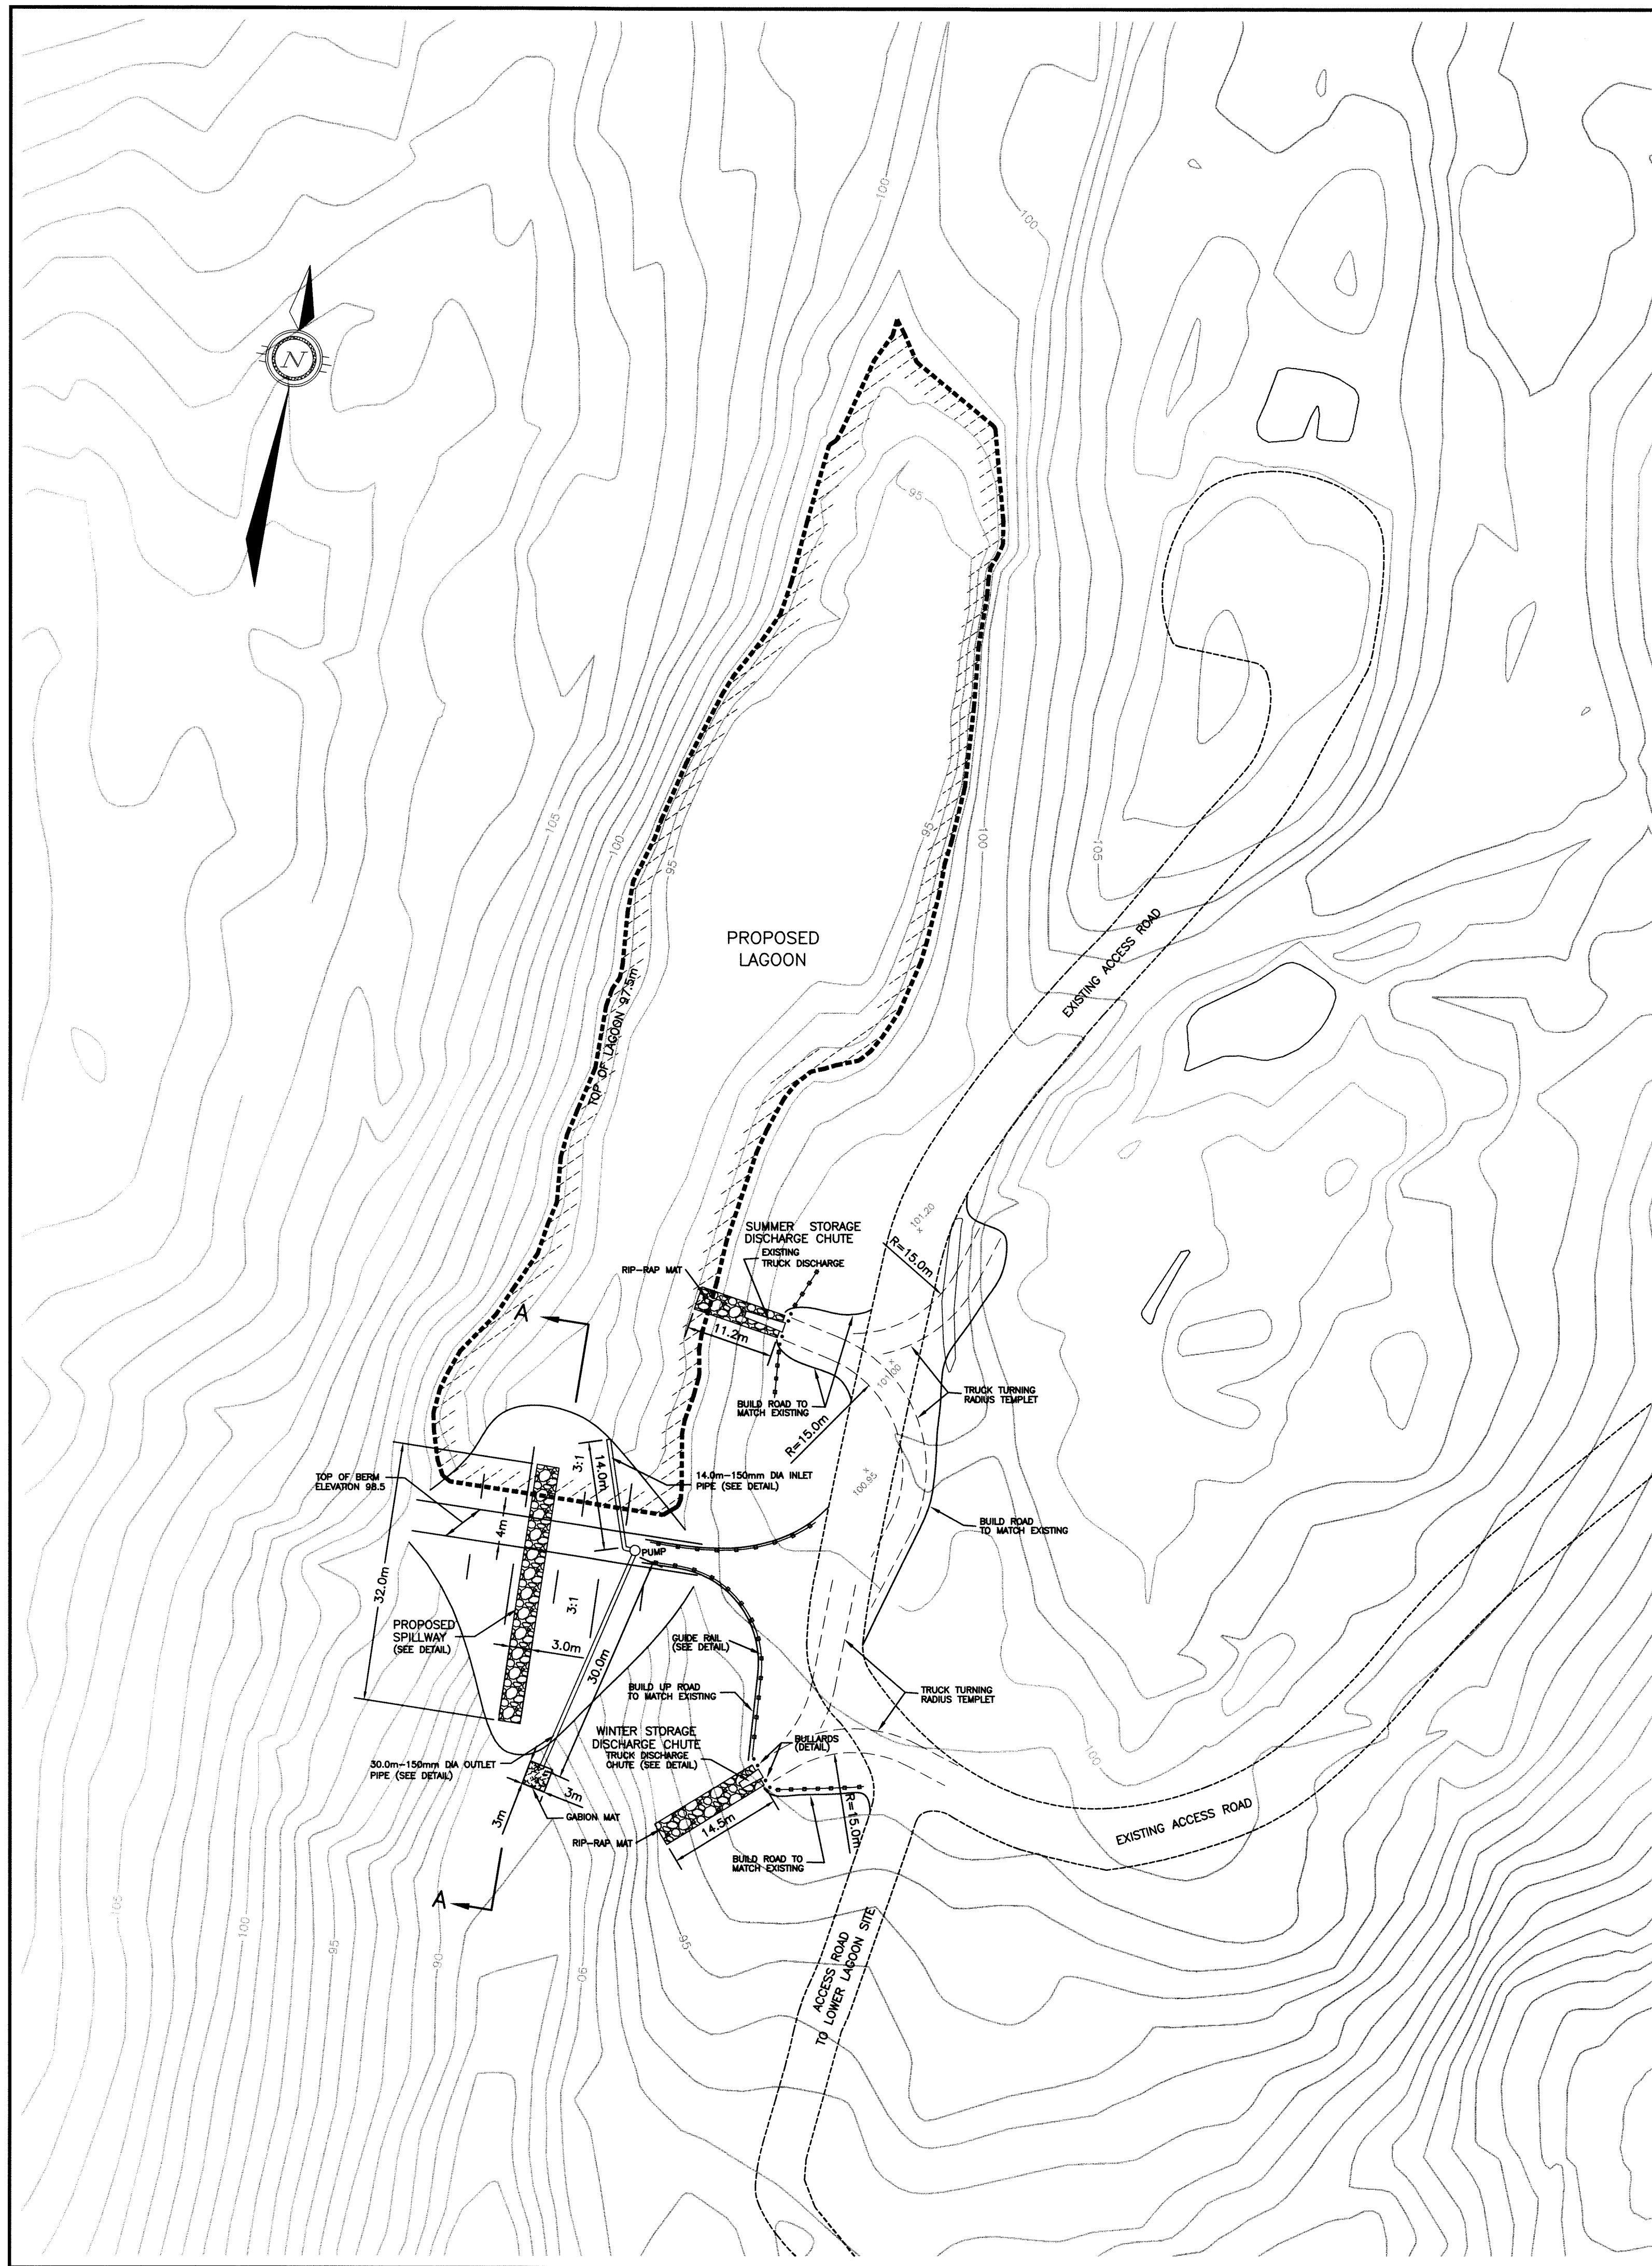

KEY PLAN

LEGEND

PERMIT OF PRACTICE
TROW ASSOCIATES INC.
Signature: *S.L. Burden*
Date: 19/01/08
PERMIT NUMBER: P184
The Association of Professional Engineers
Geologists and Geophysicists of the NWT/NUN.

BENCH MARK
BM 1
ELEV. = 102.72m
RE-BAR PLANTED EAST OF THE ACCESS ROAD ACROSS FROM THE SHOOT AND 2.9m FROM THE FACE OF THE CHAIN LINK FENCE.

No.	DESCRIPTION	DATE	BY	APP'D
1	ISSUED FOR APPROVAL	17/01/08	MEB	SLB

REVISIONS

Scale
HORIZONTAL 1:500

REGISTERED PROFESSIONAL ENGINEER
S.L. BURDEN
LICENSEE 41016
N.W.T.

Trow Associates Inc.
154 Colonnade Road South
Ottawa, Ont. K2E 7J5
Tel: (613) 225-9940
Fax: (613) 225-7337

CLIENT
GOVERNMENT OF NUNAVUT

PROJECT
KIMMIRUT WASTEWATER LAGOON

TITLE
UPPER LAGOON

design by	SAD	project no.	OTCD000188814
drawn by	MEB	drawing no.	L-1
checked by	SLB		
date	4/01/2008		
scale	HORIZ 1:500		