




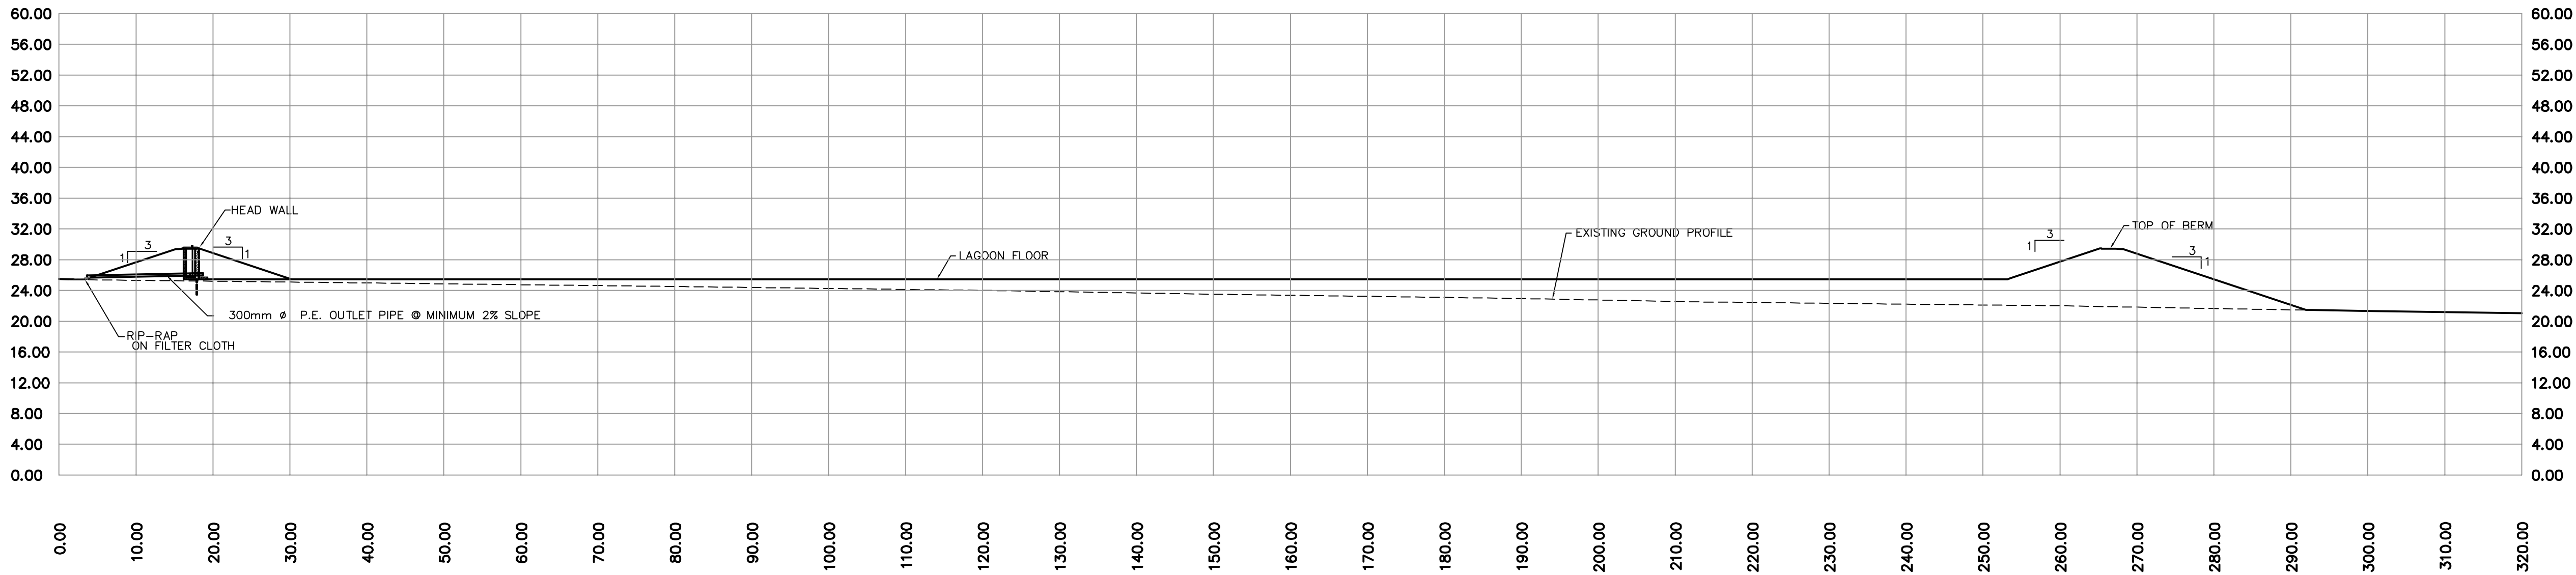

SECTION A-A

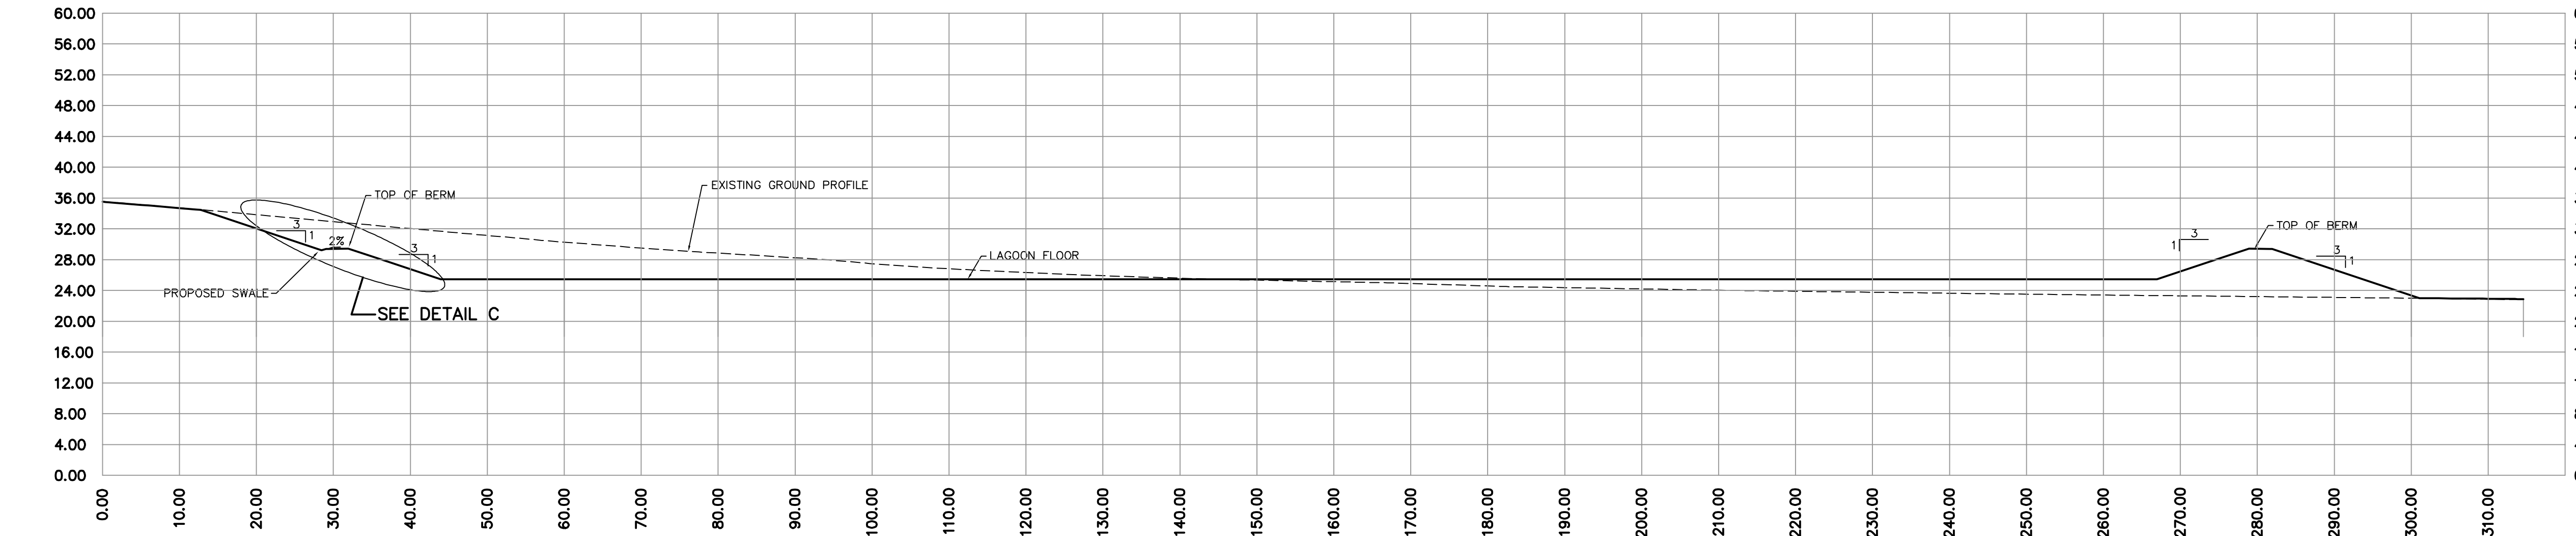

SECTION B-B

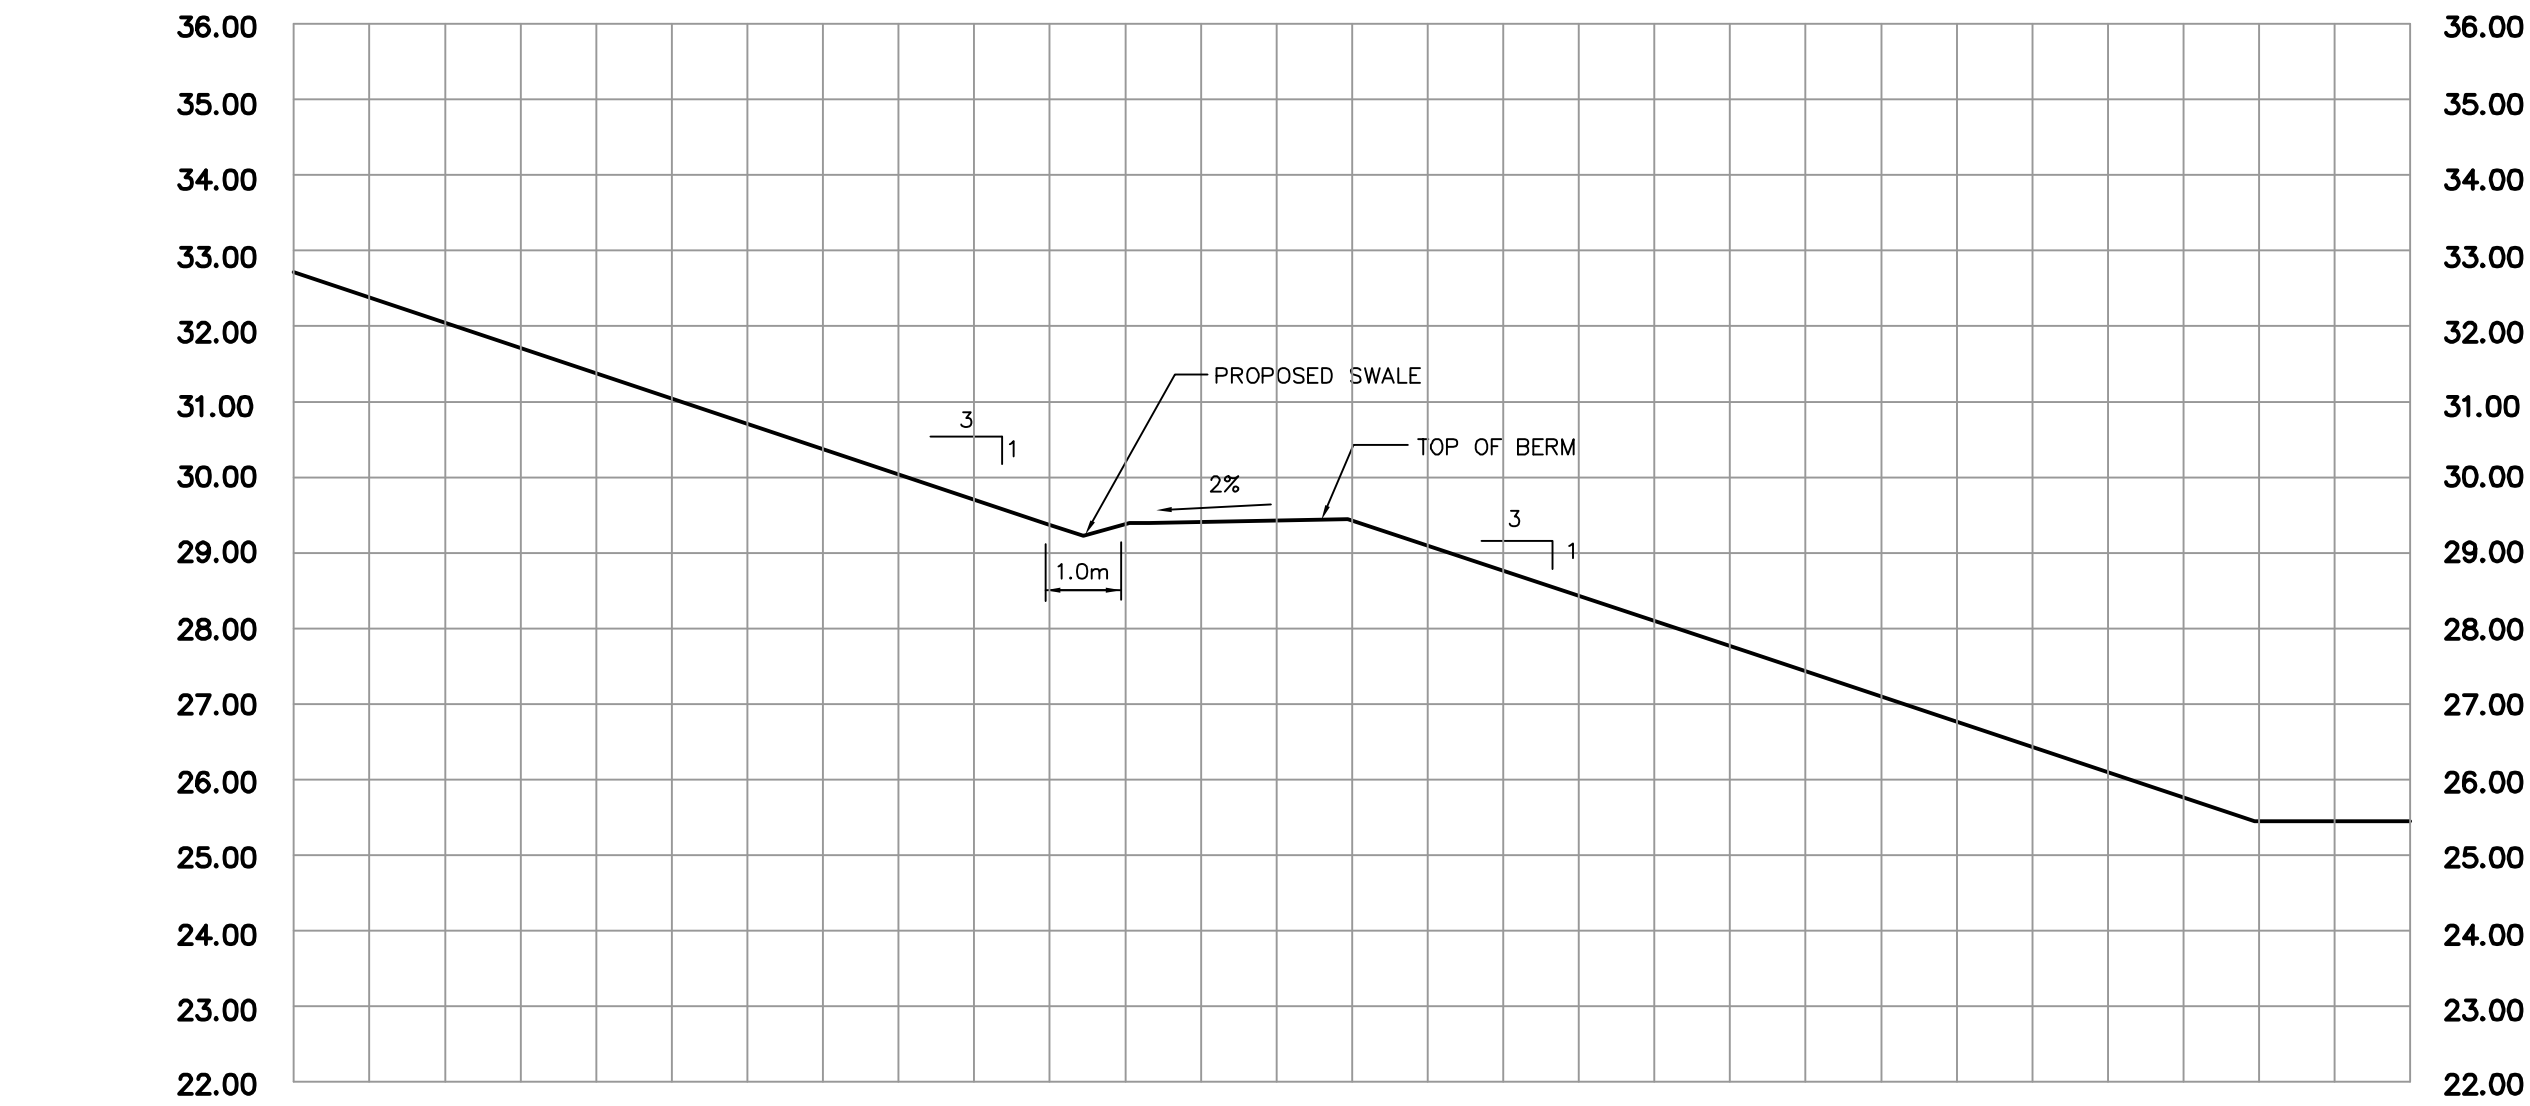

DETAIL C
SCALE 1:100

1. This drawing is the exclusive property of Nuna Burnside Engineering and Environmental Ltd. and the reproduction of any part without prior written consent of this office is strictly prohibited.

2. The contractor shall verify all dimensions, levels, and datums on site and report any discrepancies or omissions to this office prior to construction.

3. This drawing is to be read and understood in conjunction with all other plans and documents applicable to this project.

No.	Issue / Revision	Date
1	Client Review and Approval	April 10, 2006
2	Client Review and Approval	June 26, 2006
3	Issued for tender	July 17, 2006

NOTES:

1. ALL AREAS DISTURBED BY CONTRACTOR DURING CONSTRUCTION ACTIVITIES SHALL BE REINSTATED TO ORIGINAL CONDITION OR BETTER, BY THE CONTRACTOR.

2. TOPOGRAPHIC CONTOURS SHOWN ARE APPROXIMATE AND ARE DERIVED FROM REGIONAL TOPOGRAPHIC MAPS.

نونا BURNSIDE

Nuna Burnside Engineering and Environmental Ltd.
Box 375, 25 Third Avenue, Rankin Inlet, NU
telephone (867) 645-2762 fax (867) 645-2765
15 Townline, Orangeville, Ontario
telephone (519) 943-0342 fax (519) 941-8120
email info@nunaburnside.com
web www.nunaburnside.com



Client:

GOVERNMENT OF NUNAVUT
PROJECT MANAGEMENT DIVISION
DEPARTMENT OF COMMUNITY AND
GOVERNMENT SERVICES (CGS)
KITIMEOT REGION
P.O. BAG 200
CAMBRIDGE BAY, NUNAVUT
X0B 0C0

Drawing Title

THE HAMLET OF KUGLUKTUK
PROPOSED SEWAGE LAGOON
SECTIONS

Drawn By R.A.	Checked By M.O'Hara/ X. Fernandes	Drawing 3
------------------	--------------------------------------	---------------------

GN Project No. 04-4408	Scale H 1:500 V 1:500	Nuna Burnside Project No. N-O 09755.0
---------------------------	--------------------------	--

K:\DWG\FE0 JOB\FE0 09754\Kuglukuk FE009754.D\engineer\FE009754 SL- SECTIONS.dwg
Sep 15, 2006 - 11:52am