


Nuna Burnside Engineering and Environmental Ltd.
Box 175, Rankin Inlet, NU.
telephone (867) 645-2762 **fax** (867) 645-2765
15 Townline, Orangeville, Ontario
telephone (519) 941-0342 **fax** (519) 941-8120
email info@nunaburnside.com
web www.nunaburnside.com

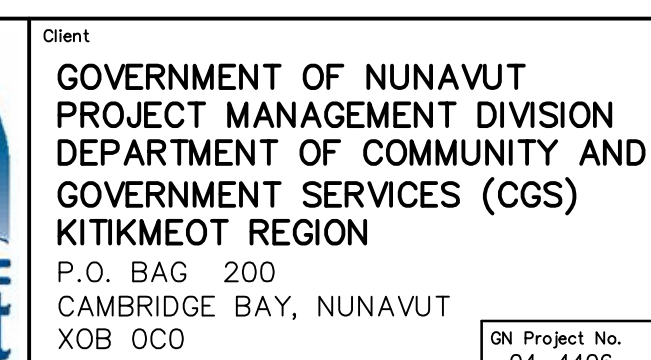

Drawing Title
THE HAMLET OF KUGLUKTUK
PROPOSED SEWAGE LAGOON
DETAILS - SHEET No. 1

Drawn By R.A.	Checked By M.O'Hara/ X. Fernandes	Drawing 4
Scale N.T.S.	Nuna Burnside Project No. N. 0. 00755.0	

1. This drawing is the exclusive property of Nuna Burnside Engineering and Environmental Ltd. and the reproduction of any part without prior written consent of this office is strictly prohibited.
2. The contractor shall verify all dimensions, levels, and datums on site and report any discrepancies or omissions to this office prior to construction.
3. This drawing is to be read and understood in conjunction with all other plans and documents applicable to this project.

No.	Issue / Revision	Date
1	Client Review and Approval	April 10, 2006
2	Client Review and Approval	June 26, 2006
3	Issued for tender	July 17, 2006
4	General Revisions – Client Review and Approval	March 21, 2007
5	Issued for Construction	May 2, 2007

PERMIT TO PRACTICE
Nuna Burnside Engineering and Environmental Ltd.
Signature _____
Date _____
PERMIT NUMBER: P 535
The Association of Professional Engineers,
Geologists and Geophysicists of NWT/NU



NOTES:

1. ALL AREAS DISTURBED BY CONTRACTOR DURING CONSTRUCTION ACTIVITIES SHALL BE REINSTATED TO ORIGINAL CONDITION OR BETTER, BY THE CONTRACTOR.

ท๊อป BURNSIDE

X:\Files 2005(E)\FEO 09754 Kugluktuk Sewage & Solid Waste\700 Drawings\Lagoon Redesign\FEO09754 SL- DETAILS-redesign.dwg
May 02, 2007 - 3:35pm