
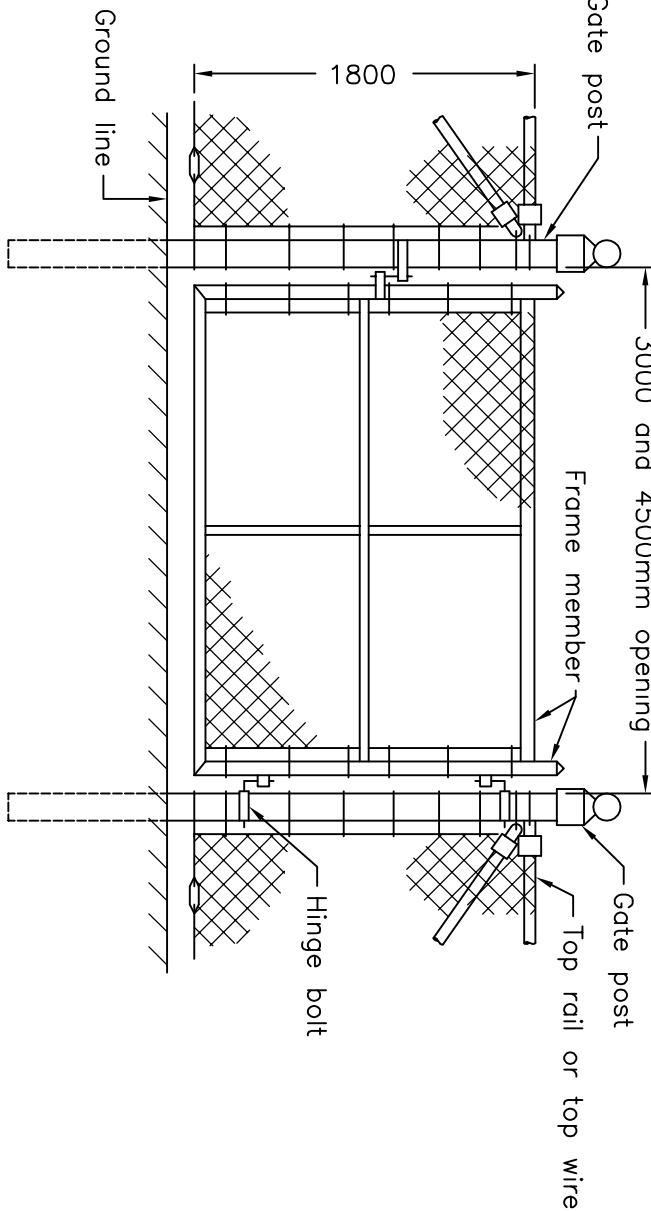



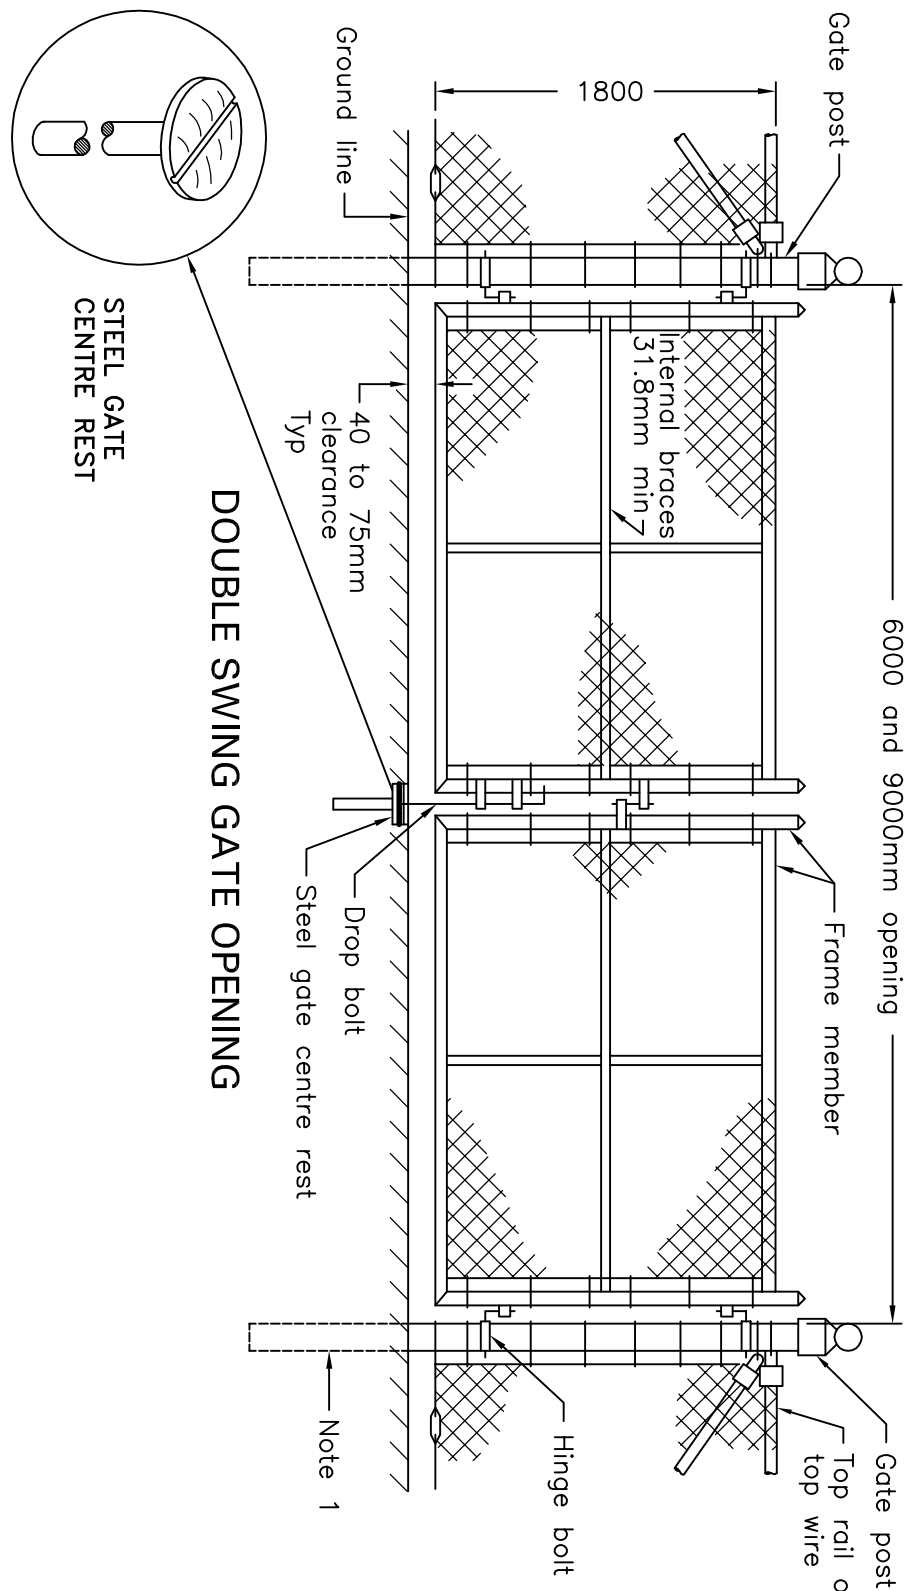


GATE AND GATE POST DETAILS			
Gate type and max operating m	Frame member min OD mm/min OD mm	Post dia standard m	Post length
Single swing 3.0	42.9	88.9	2.6
Double swing 6.0			
Single swing 4.5	48.3	114.3	2.9
Double swing 9.0			


NOTES:
A Gate frames greater than 3.6m in width are supplied with diagonal braces.
B All dimensions are in millimetres unless otherwise shown.

FENCE, CHAIN LINK COMPONENT – GATE

NTS

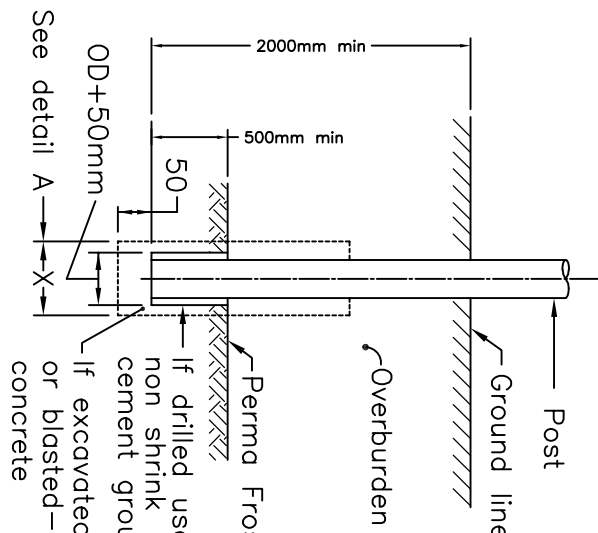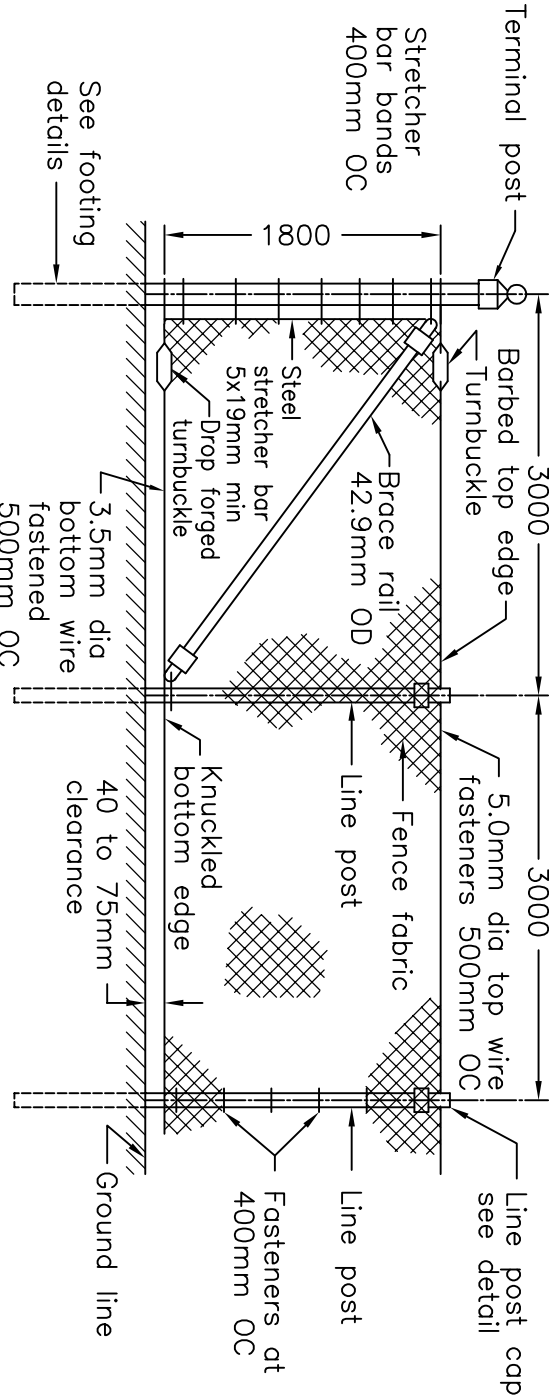

TERMINAL AND LINE POST DETAIL (TYPICAL)

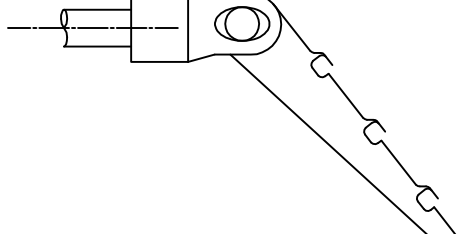

NOTE:
A All dimensions are in millimetres unless otherwise shown.

LINE POST WITH BARBED WIRE ARM

CHAIN LINK FENCE DETAILS

N.T.S.


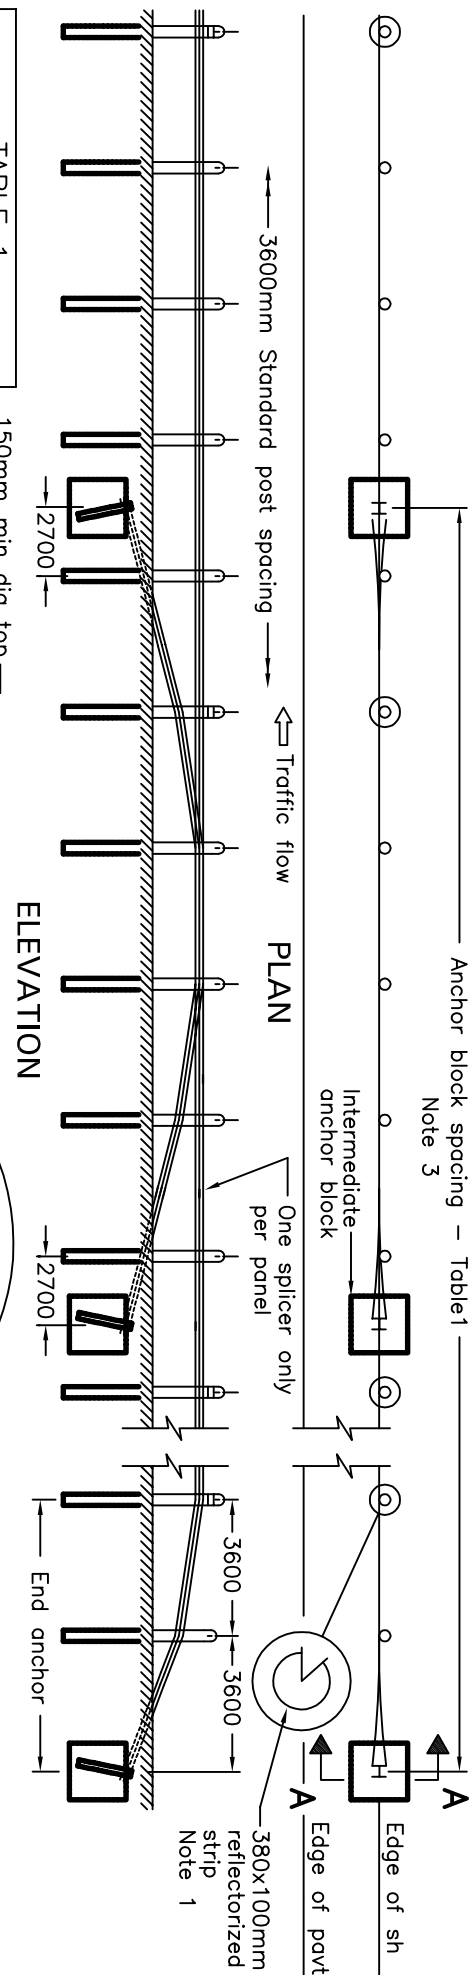


TABLE 1	
STATUS OF	MINIMUM BLOCK CURVATURE
SPACING	m max
Over 600	300
250 to 600	100

NOTES:
1 Reflectorized strips on 0.5mm aluminum, fastened to the wooden post with two 50mm diameter bolts. Reflecting spacing shall start at the second post from the traffic approach end and on:
Tangent, every third post.
Curves, every fifth post.
2 Ends of cable strands must protrude post the end of the wedge 10mm.
3 Minimum length of installation 46.8m.
A Cable guide rail shall only be placed on tangent sections and outside curves with radii 250m or greater.
B All dimensions are in millimetres unless otherwise shown.

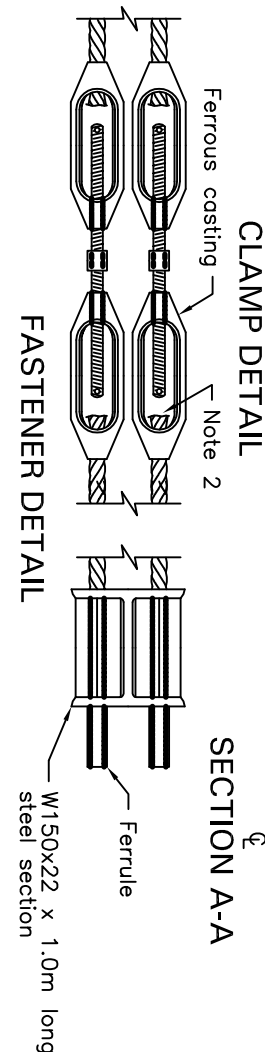

FASTENER DETAIL

SECTION A-A

GUIDE RAIL SYSTEM, CABLE THREE CABLE – WOOD POST INSTALLATION – SHOULDER


NTS

1. This drawing is the exclusive property of Nuno Burnside Engineering and Environmental Ltd. and the reproduction of this drawing without prior written consent of this office is strictly prohibited.

2. The contractor shall verify all dimensions, levels, and datum on site and report any discrepancies or omissions to this office prior to construction.
3. This drawing is to be read and understood in conjunction with all other plans and documents applicable to this project.

No.	Issue / Revision	Date
1	Client Review and Approval	April 10, 2006
2	Client Review and Approval	June 26, 2006
3	Issued for Tender	July 17, 2006
4	General Revisions – Client Review and Approval	March 21, 2007
5	Issued for Construction	May 2, 2007

PERMIT TO PRACTICE
Nuno Burnside Engineering and Environmental Ltd.
Signature _____
Date _____
PERMIT NUMBER: P 535
Geologists and Geophysicists of NWTNU

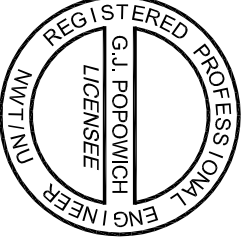

NOTES:
1. ALL AREAS DISTURBED BY CONTRACTOR DURING CONSTRUCTION ACTIVITIES SHALL BE REINSTATED TO ORIGINAL CONDITION OR BETTER, BY THE CONTRACTOR.

BURNSIDE
Nuno Burnside Engineering and Environmental Ltd.
Box 173, 25 Tice Avenue, Rankin Inlet, NU
15 Treadwell, Chagapville, Ontario
Telephone (519) 941-0342, Fax (519) 941-8120
web: www.burnside.com



Client
GOVERNMENT OF NUNAVUT
PROJECT MANAGEMENT DIVISION
DEPARTMENT OF COMMUNITY AND
GOVERNMENT SERVICES (CGS)
KITIMEOT REGION
P.O. BAG 200
CAMBRIDGE BAY, NUNAVUT
XOB 0C0

Drawing Title
THE HAMLET OF KUGLUKTUK
PROPOSED SEWAGE LAGOON
DETAILS – SHEET No. 2
Form By
R.A.
Scale
NTS
Checked By
M. O'Hara / X. Fernandides
Nuno Burnside Project No.
N-O-03755.0

5