
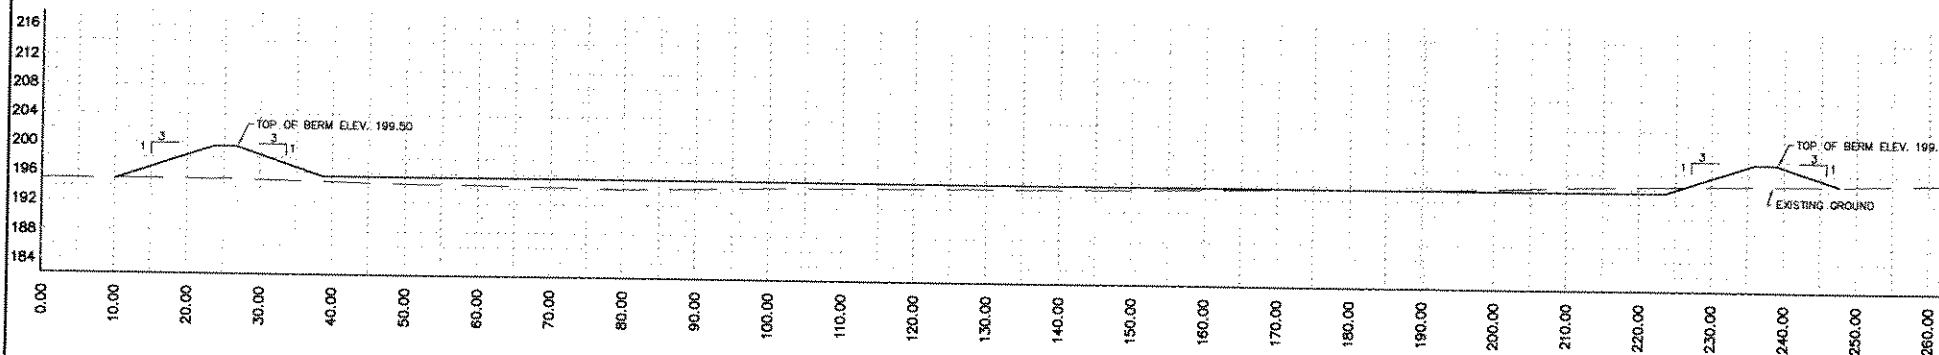


FIGURE 6

HAMLET OF KUGLUKTUK
SEWAGE TREATMENT FACILITY
OPERATION & MAINTENANCE
(O&M) PLAN - MARCH 2007

CROSS-SECTIONS

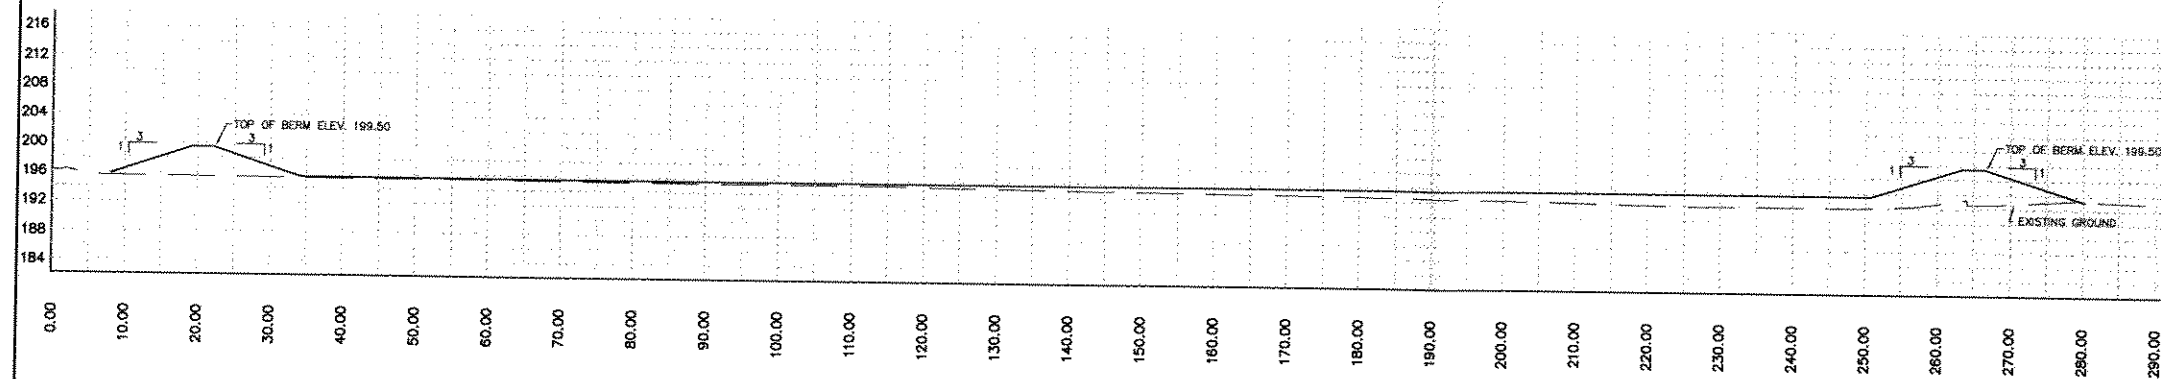

Scale: As Shown
March 2007
Project Number: FEO09754

Prepared by: C. Sheppard

Verified by: J. Walls

Burnside