


FIGURE 10
HAMLET OF KUGLUKTUK
SEWAGE TREATMENT FACILITY &
SOLID WASTE MANAGEMENT FACILITY
DETAILED DESIGN - MARCH 2007
LAGOON DETAILS

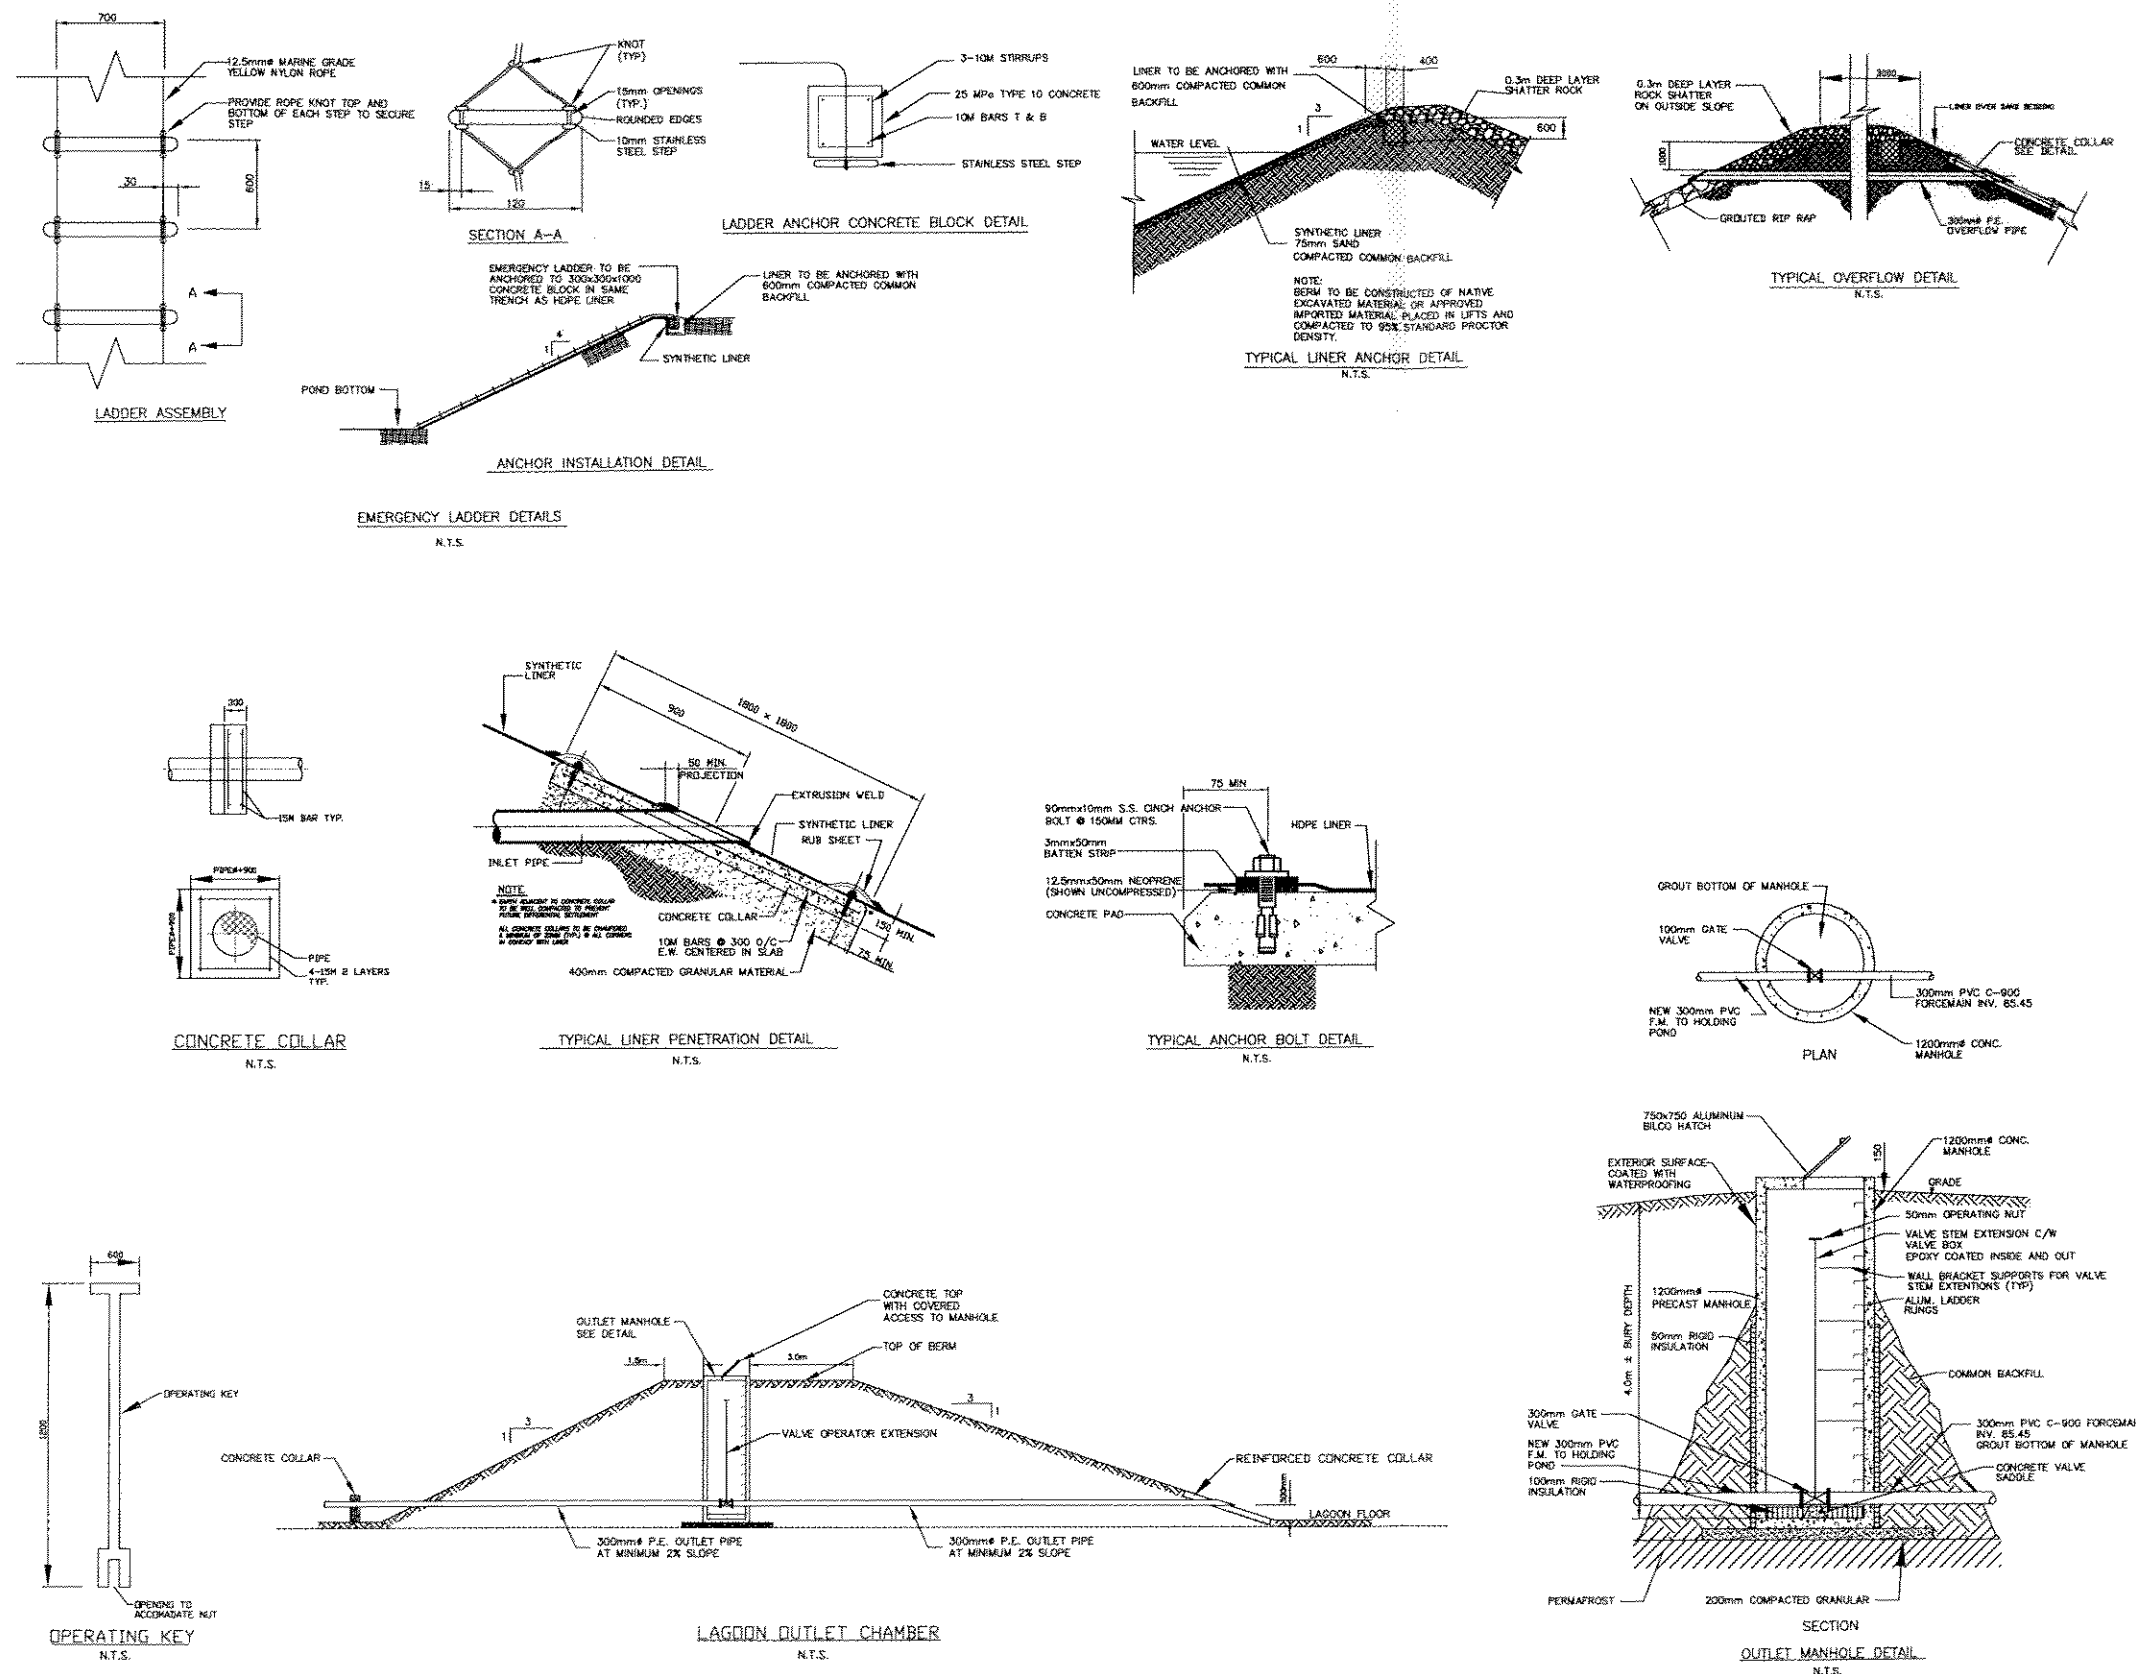

N.T.S.
 March 2007
 Project Number: FEO09754
 Prepared by: C. Sheppard

Verified by: J. Walls

Burnside