

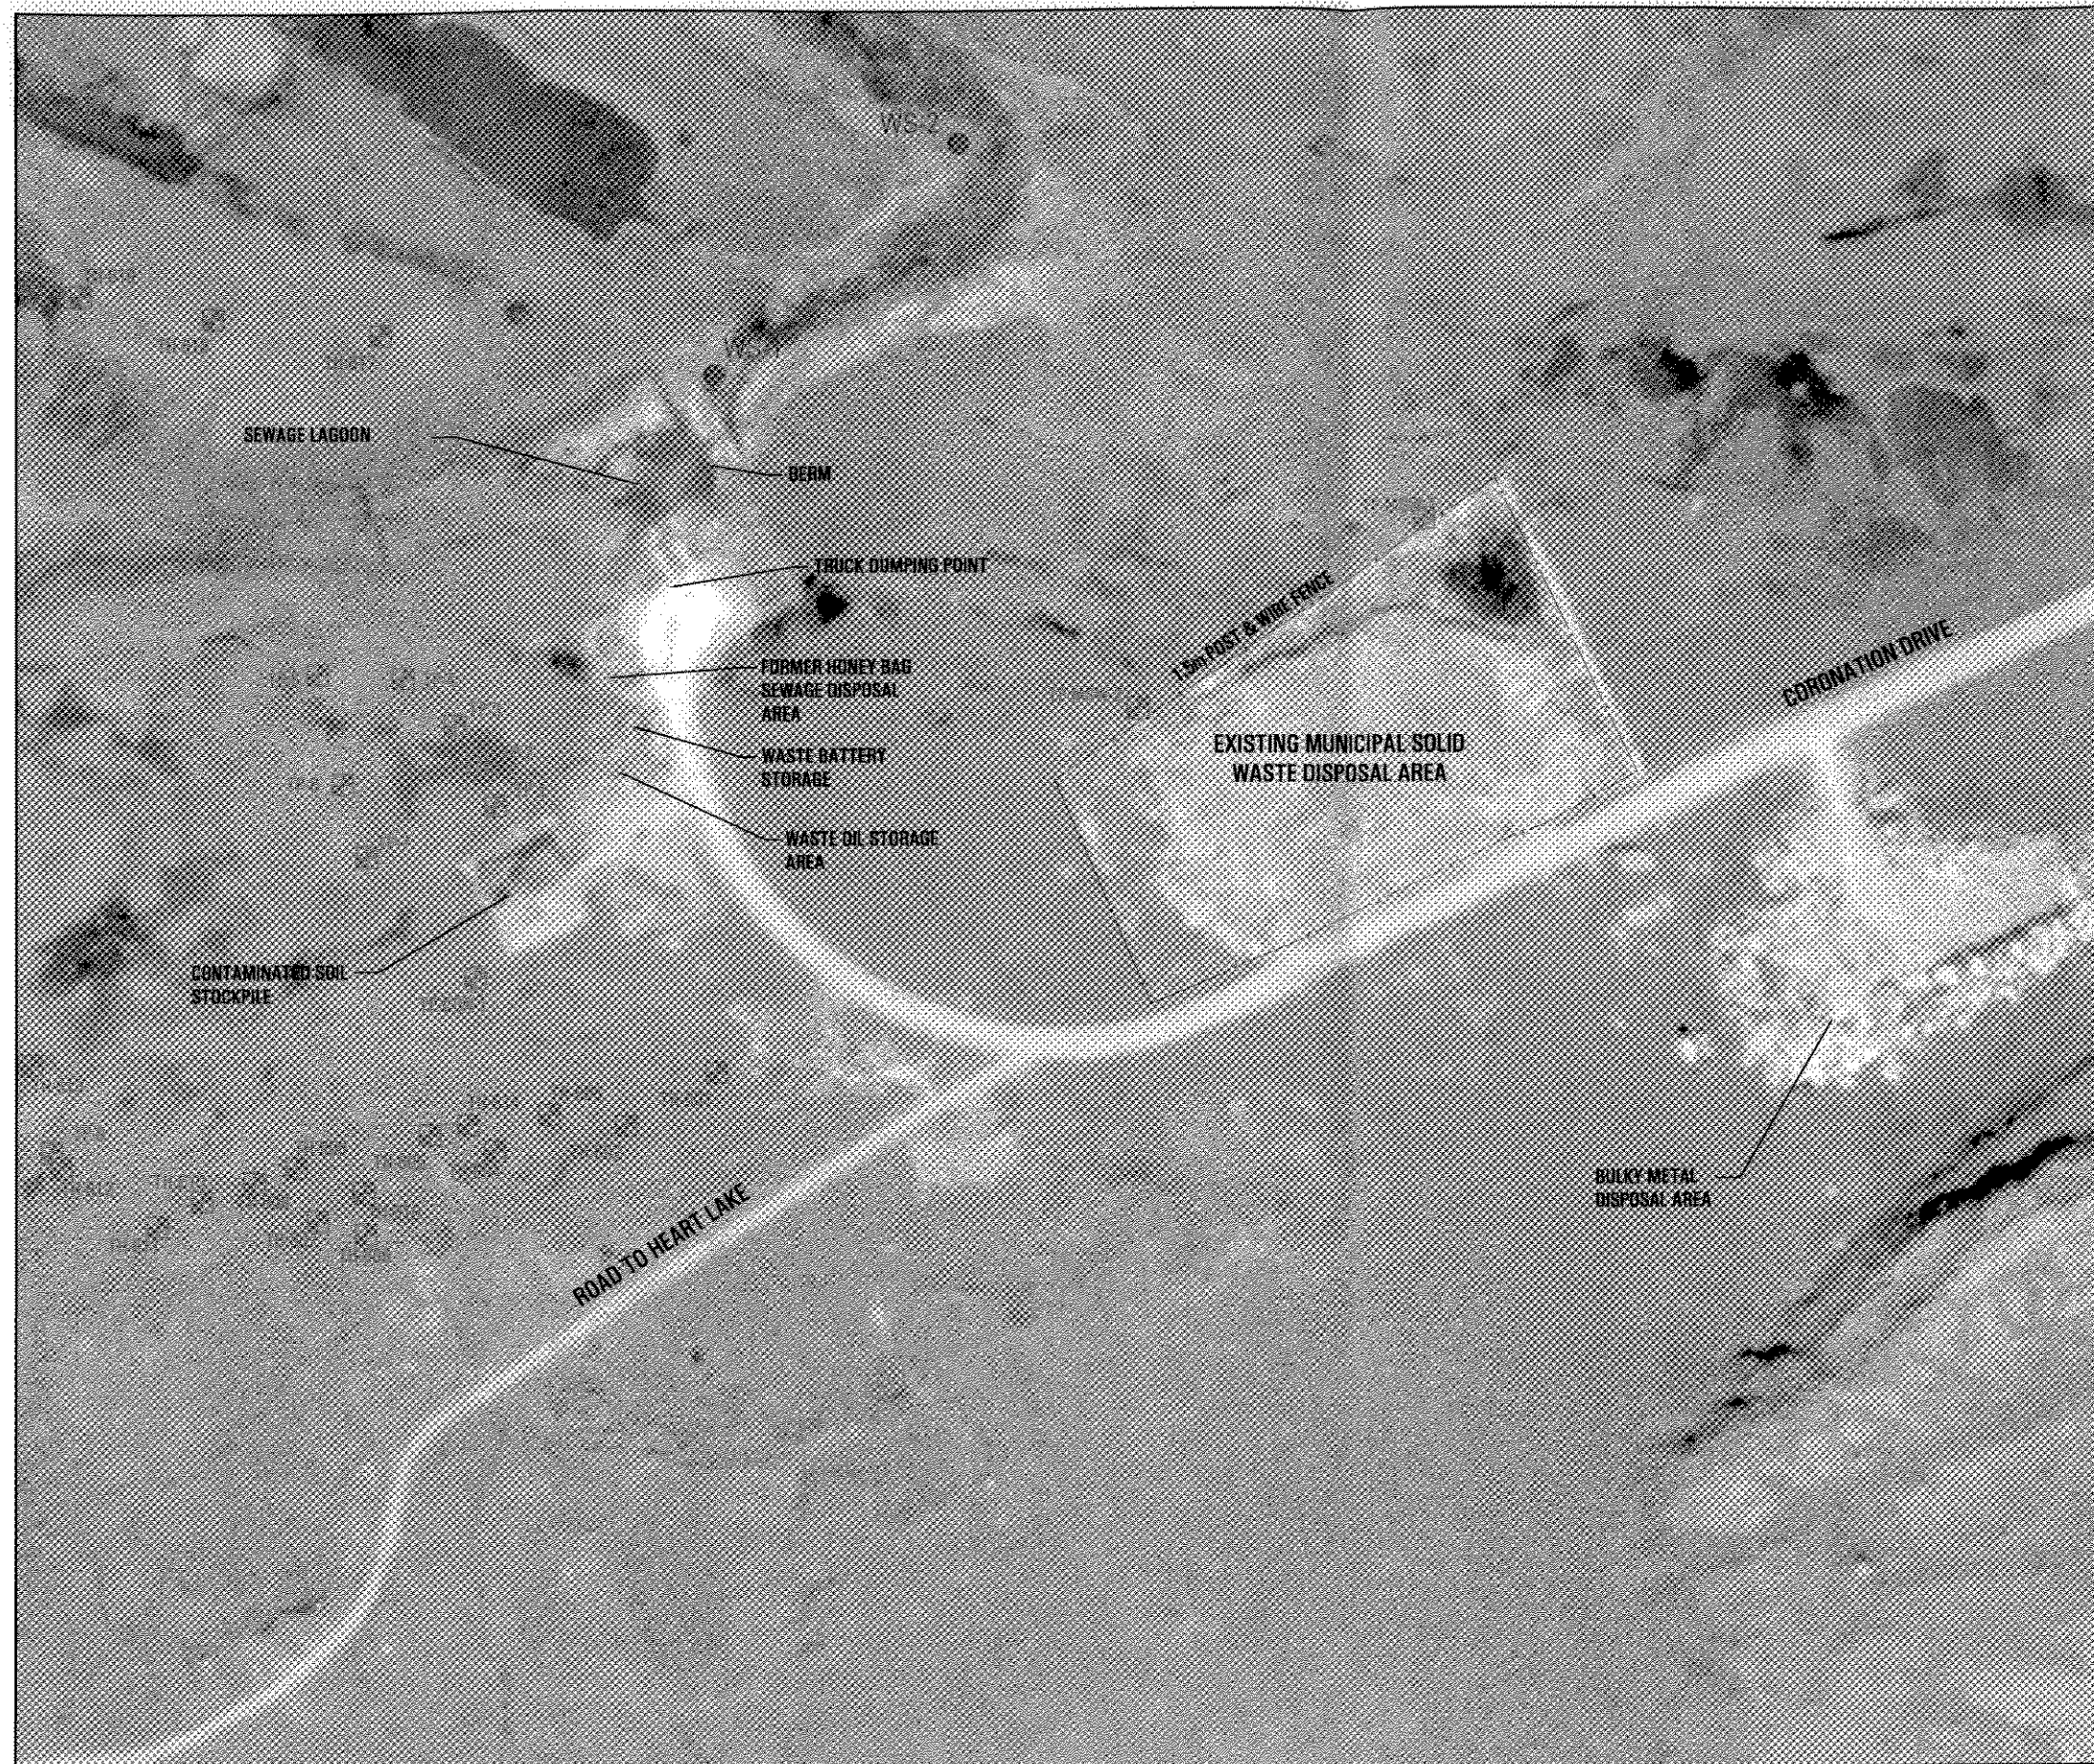


FIGURE 5

**HAMLET OF KUGLUKTUK
SEWAGE TREATMENT FACILITY &
SOLID WASTE MANAGEMENT FACILITY
DETAILED DESIGN - MARCH 2007**



**EXISTING SITE PLAN
& TEST PITS**

Legend

-  TEST PIT LOCATION
(By Nuna Burnside October 2005)
-  TEST PIT LOCATION
(By Nuna Burnside October 2006)
-  WETLAND SURFACE WATER SAMPLE LOCATION

Image Source: © Copyright 2002 DigitalGlobe Inc., All Rights Reserved.

Image Platform: Quick Bird (Satellite)
Image Acquisition: 01 July, 2002
Spatial Resolution: 0.8m

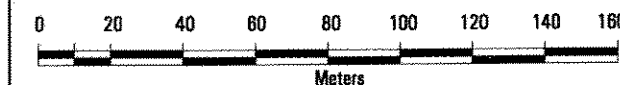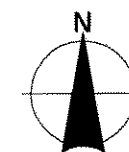

1:2,000
March 2007
Project Number: FE009754

Projection: UTM Zone 16
Datum: NAD83

Prepared by: C. Reynolds

Verified by: J. Walls

nuna BURNSIDE