
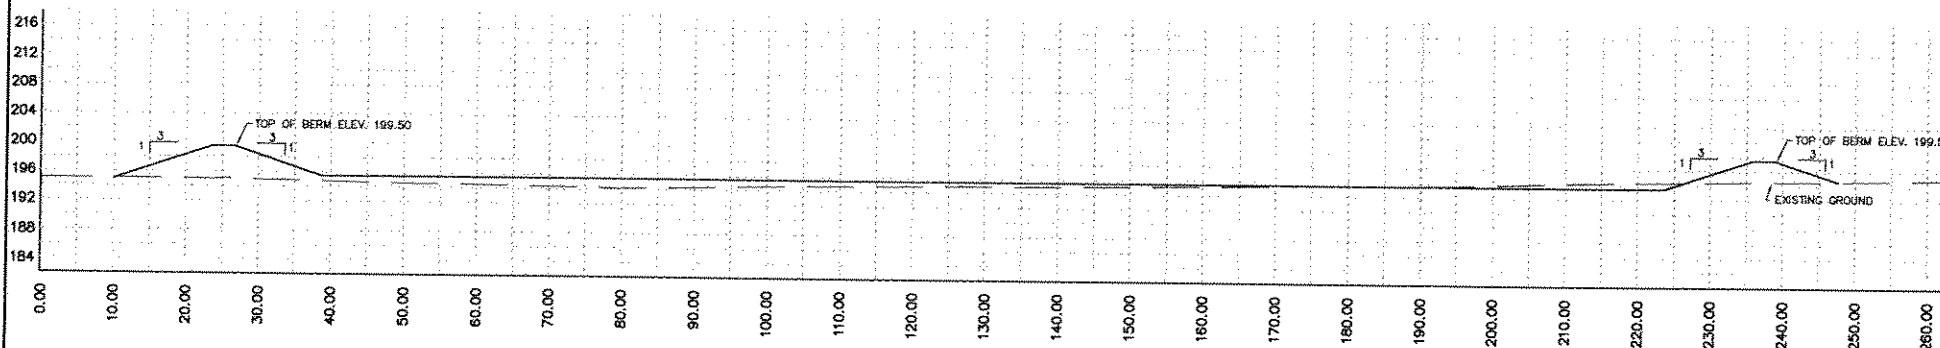


FIGURE 9

HAMLET OF KUGLUKTUK
SEWAGE TREATMENT FACILITY &
SOLID WASTE MANAGEMENT FACILITY
DETAILED DESIGN - MARCH 2007

LAGOON CROSS-SECTIONS

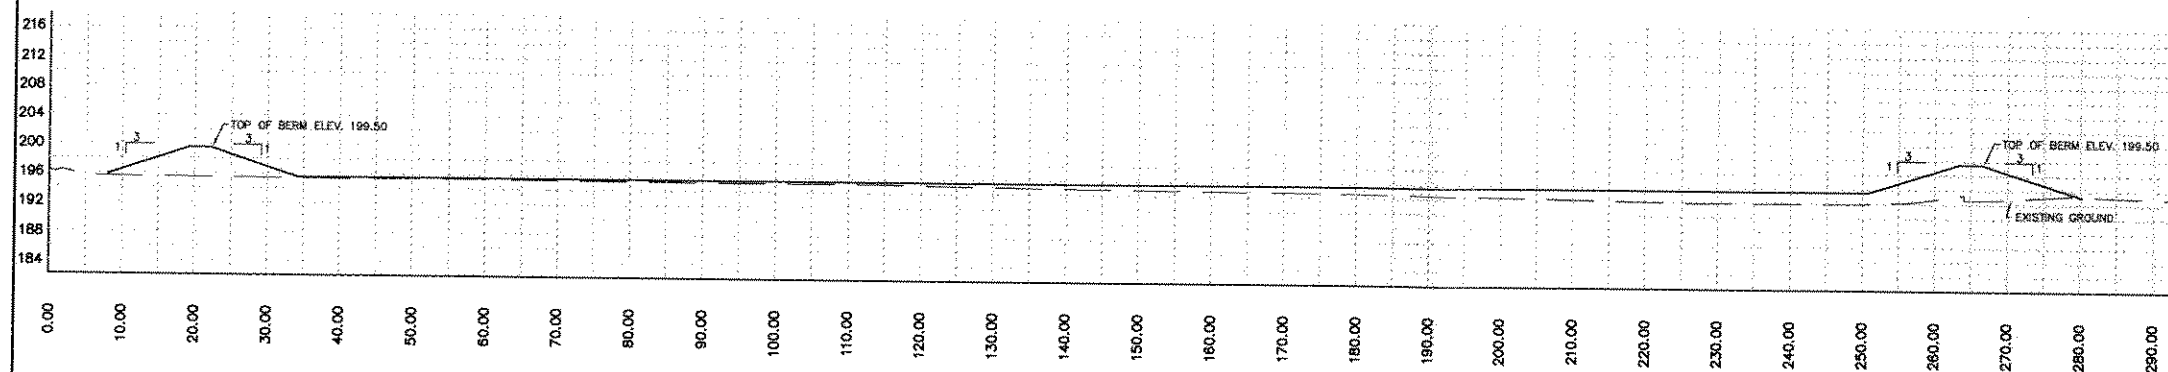

Scale: As Shown
March 2007
Project Number: FEO09754
Prepared by: C. Sheppard

Verified by: J. Walls

Burnside