


SECTION A-A

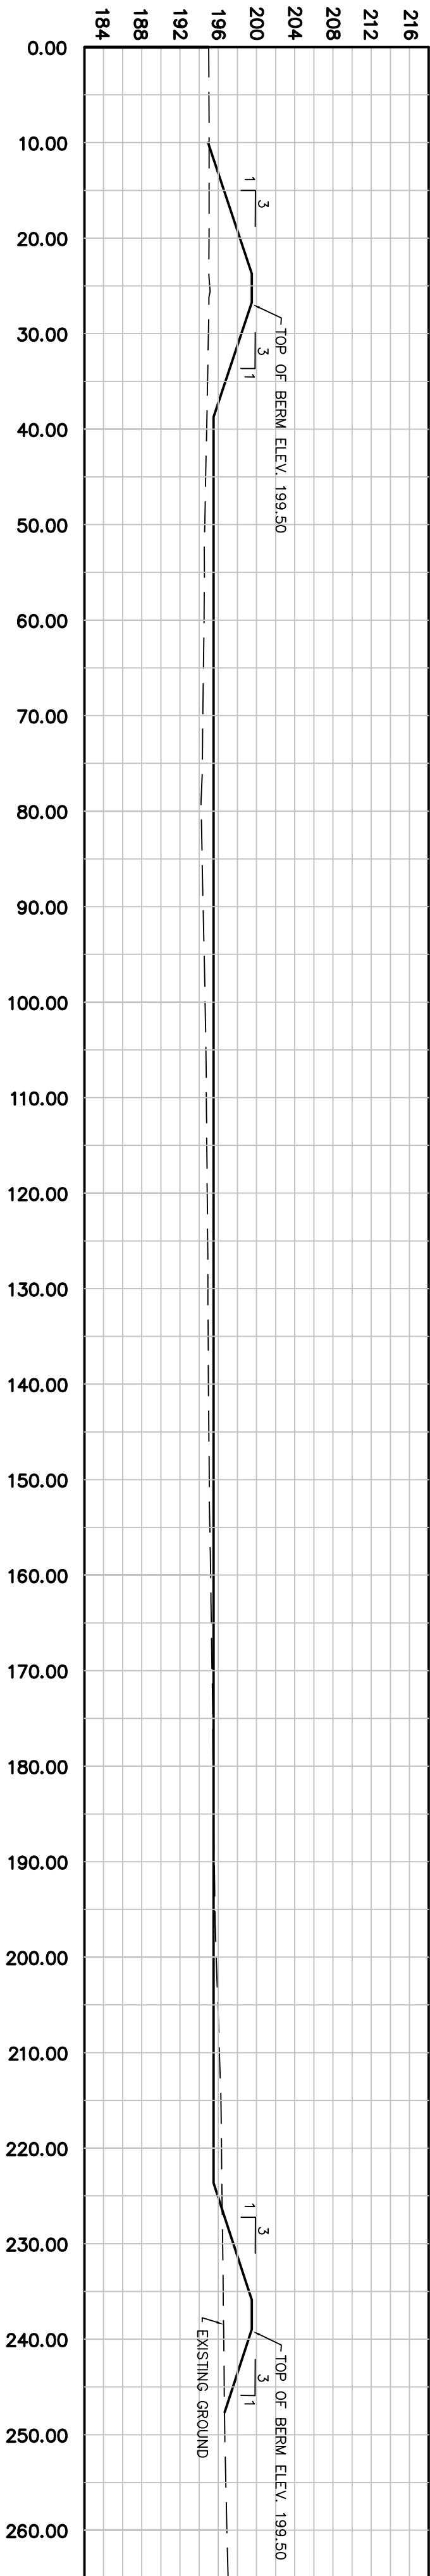


SECTION B-B



SEWAGE LAGOON AND SOLID
WASTE MANAGEMENT SITE
CONSTRUCTION BORROW AREA

Scale: 1:8000

TRUCK HAUL DISTANCE = 1.5 KM

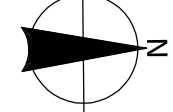

1. This drawing is the exclusive property of Nuna Burnside Engineering and Environmental Ltd. and the reproduction of any part without prior written consent of this office is strictly prohibited. 2. The contractor shall verify all dimensions, levels, and locations of existing and proposed features and structures to this office prior to construction. 3. This drawing is to be read and understood in conjunction with all other plans and documents applicable to this project.			No. Issue / Revision		Date
1	Client Review and Approval	April 10, 2006	PERMIT TO PRACTICE Nuna Burnside Engineering and Environmental Ltd. Signature: <i>[Signature]</i> Date: <i>June 16, 2007</i> PERMIT NUMBER: P-538 Professional Engineer Geological and Geophysics of Nunavut REGISTERED PROFESSIONAL ENGINEER L100023 NUNAVUT		
2	Client Review and Approval	June 26, 2006			
3	Issued for Tender	July 17, 2006			
4	General Revisions – Client Review and Approval	March 21, 2007			
5	Issued for Construction	May 2, 2007			
Nuna Burnside Engineering and Environmental Ltd. Box 772, Repulse Inlet, NU Telephone: (867) 944-2762 Fax: (867) 944-2765 Telephone: (519) 941-0242 Fax: (519) 941-4120 email: info@nunaburnside.com web: www.nunaburnside.com			Client: GOVERNMENT OF NUNAVUT PROJECT MANAGEMENT DIVISION DEPARTMENT OF COMMUNITY AND GOVERNMENT SERVICES (CSS) KIMMLOT REGION P.O. Box 200 CAMBRIDGE BAY, NUNAVUT X0B 0C0		
Drawn By: N.A. Scale: 1:500			Checked By: M. O'Brien / X. Fernandez Scale: 1:500		
Drawing No. 04-4405			Drawing No. 04-4405		
3			3		