




PROPOSED SEWAGE LAGOON AND SOLID WASTE FACILITY UPGRADES HAMLET OF KUGLUKTUK, NUNAVUT

GOVERNMENT OF NUNAVUT

COMMUNITY AND GOVERNMENT SERVICES

P.O. BAG 200, CAMBRIDGE BAY, NUNAVUT X0B 0C0

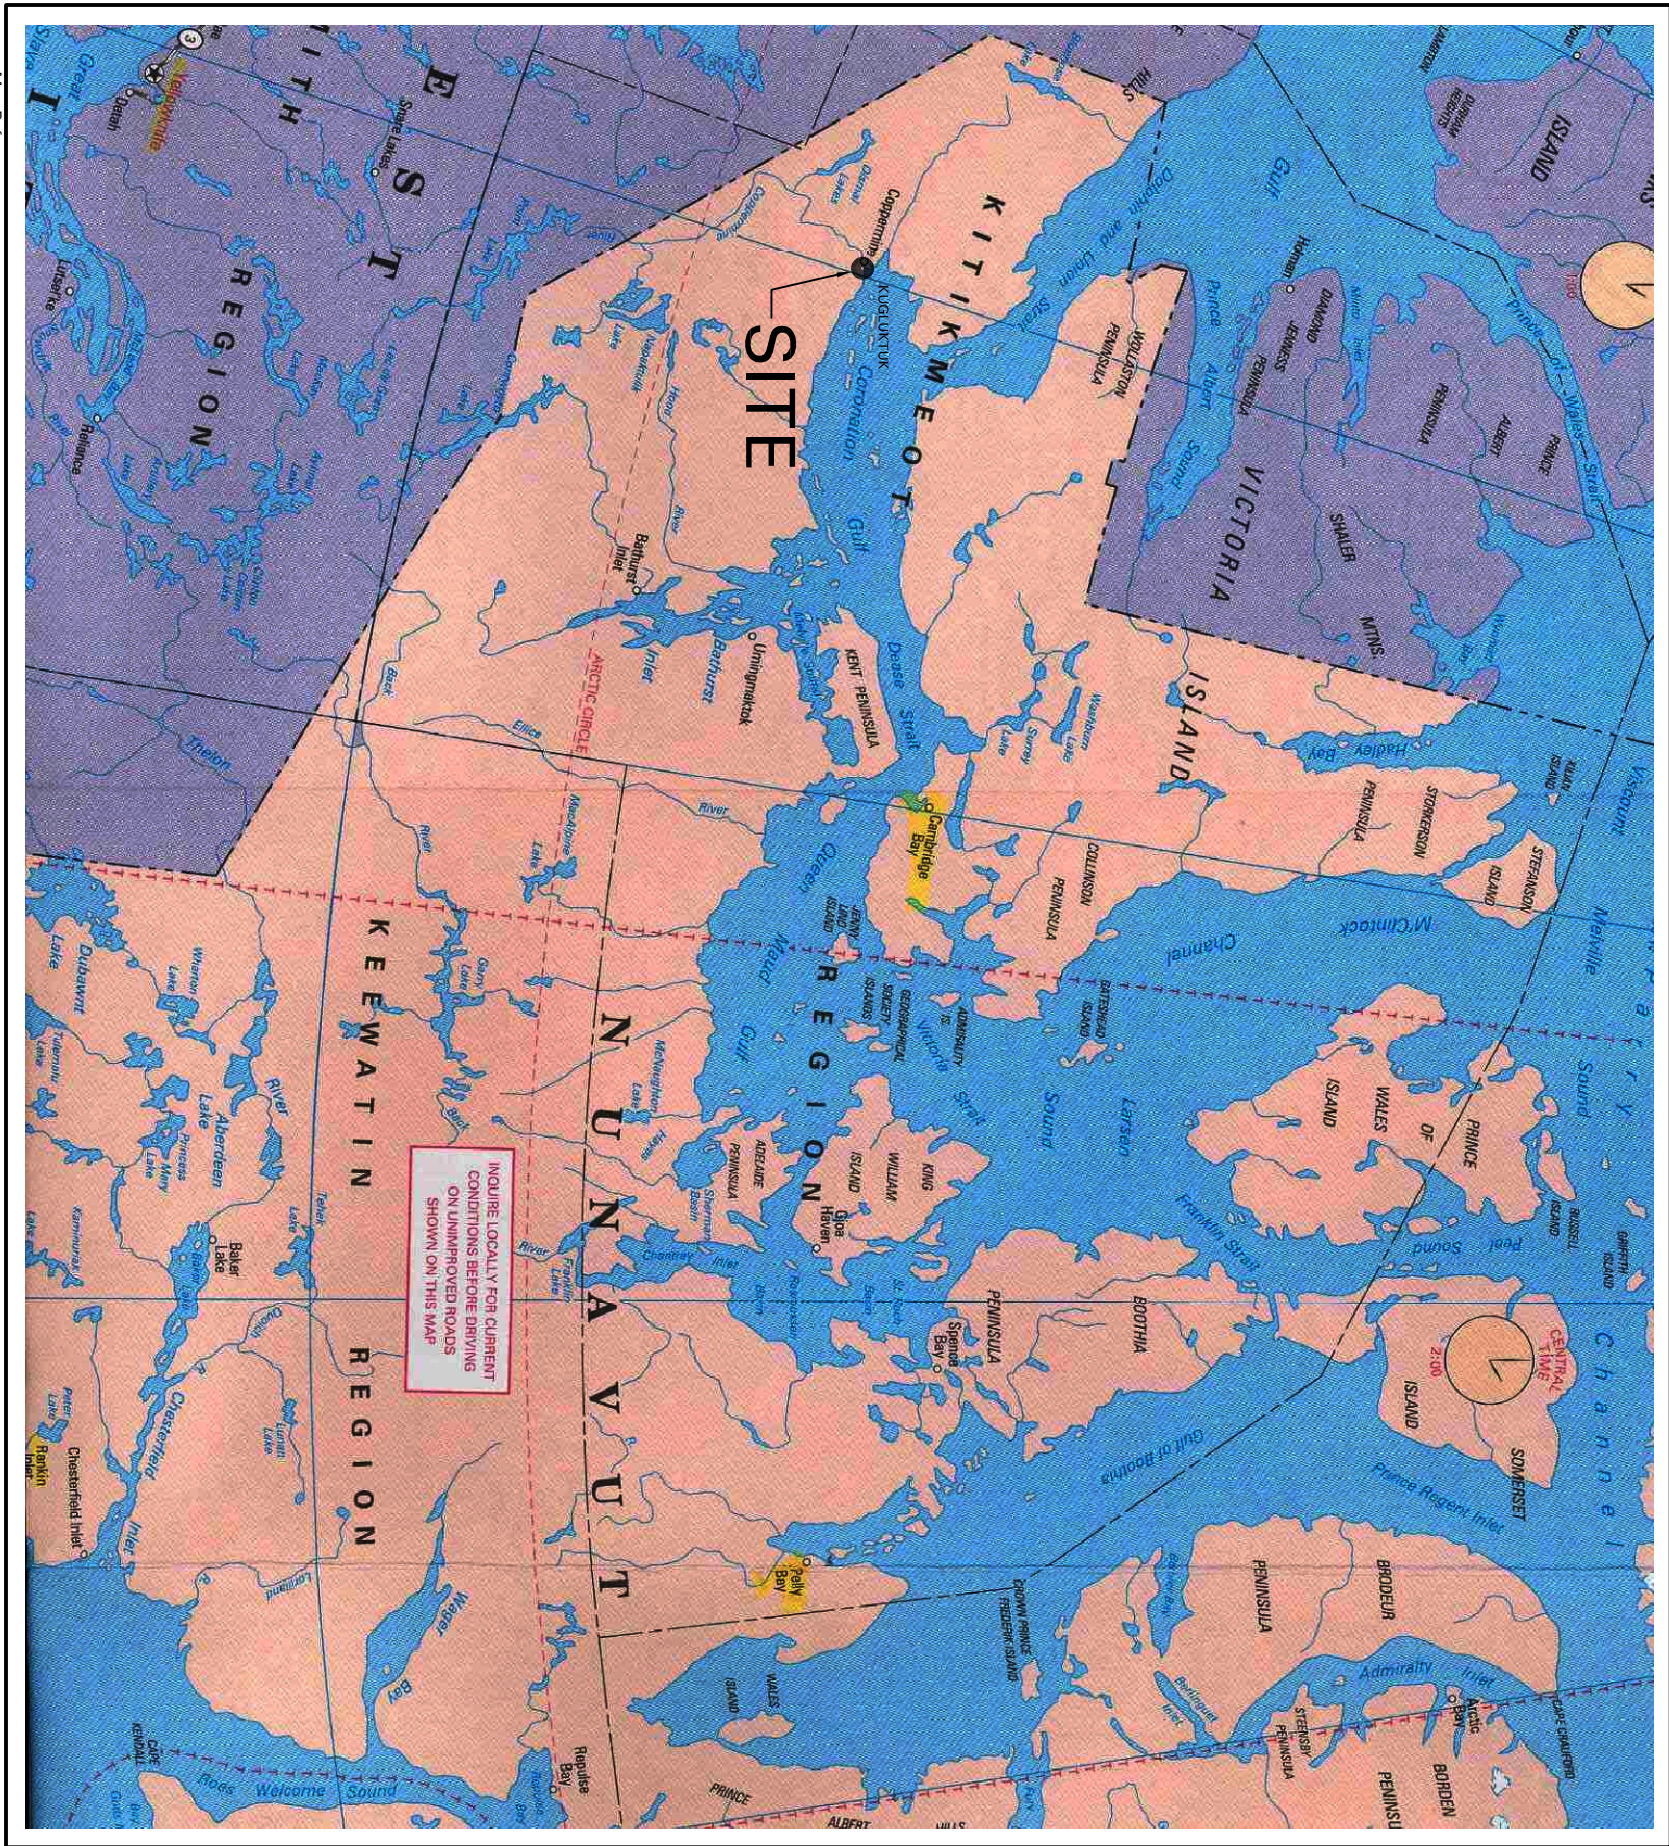

KEY MAP

DRAWING INDEX

COVER PAGE AND DRAWING INDEX


1 *SOLID WASTE DISPOSAL FACILITY IMPROVEMENTS*

2 *PROPOSED SEWAGE LAGOON PLAN*

3 *PROPOSED SEWAGE LAGOON SECTIONS*

4 *PROPOSED SEWAGE LAGOON DETAILS – SHEET No. 1*

5 *PROPOSED SEWAGE LAGOON DETAILS – SHEET No. 2*

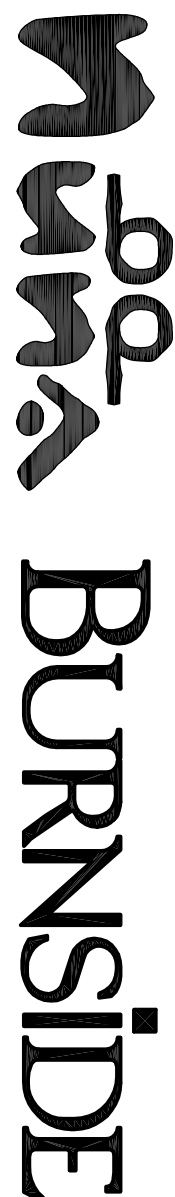

Nuna Burnside Engineering and Environmental Ltd.
Box 175, Rankin Inlet, NU.
telephone (867) 645-2762 fax (867) 645-2765
15 Townline, Orangeville, Ontario
telephone (519) 941-0342 fax (519) 941-8120
email info@nunaburnside.com
web www.nunaburnside.com