



ᓄᓇᓕᓄᓐ ᓴᓇᓖᓕᓴᓖᓐᓐ ᐱᓖᓐᓂᓖᓐᓐ ᓴᓴᓖᓐ
unaliit Iluani Kayamat, Ingilrajuqijillu Havakviat
Community and Government Services
Ministère des Services communautaires et gouvernementaux

Licensing Administrator
Nunavut Water Board
P.O.Box 119
Gjoa Haven Nunavut
X0E 1J0

June 16, 2005

Attention Phyllis Beaulieu FAX Number 1 + 867 360 6369

Re: Application for the Amendment to Repulse Bay Water Board License

Dear Madam

Please find attached our application for an amendment to the existing water board license at Repulse Bay. This application pertains to the placement of contaminated soil.



All of this work is under the supervision of Ferguson Simek and Clark of Yellow knife

Yours truly

Bryan W. Purdy P.Eng.
Municipal Planning Engineer
Community, Government and Transportation
BAG SERVICE 002 Rankin Inlet
XOC OGO


RECEIVED
JUN 23 2005

INTERNAL	
PC	JP
MA	
FO	
LA	
ES	
ST	
TA1	
TA2	
RC	
ED	
CH	
BRD	
EXT.	

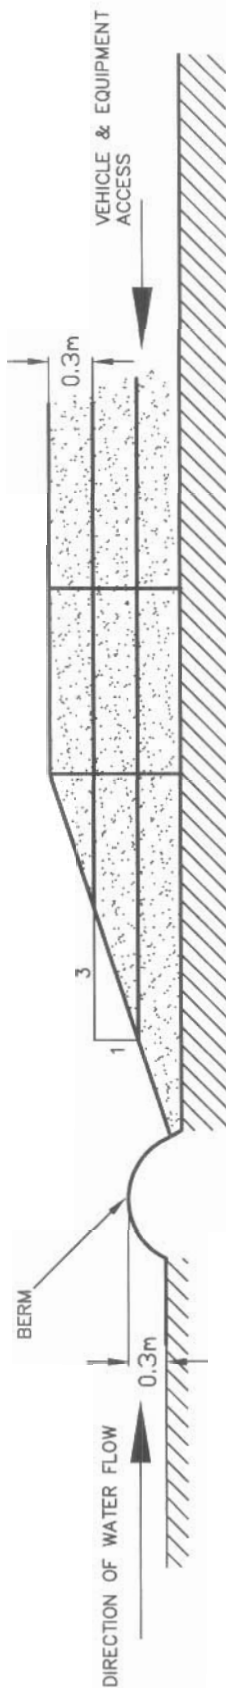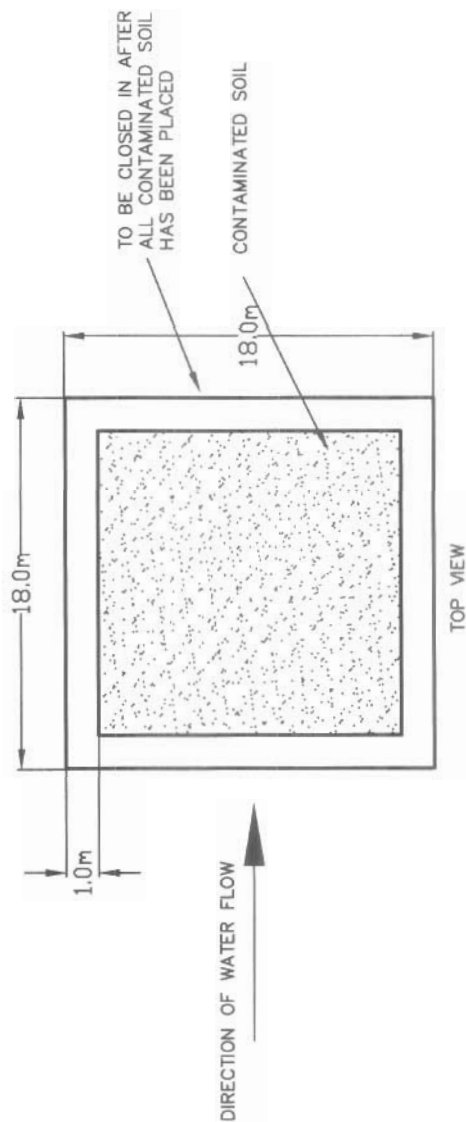

 FSC ARCHITECTS & ENGINEERS 4810 83rd BL, Yellowknife, NT X1A 2P4 (867) 920-2882 Fax (867) 920-4319 www.fsc.ca	JOB TITLE REPULSE BAY TANK FARM		DRAWING TITLE CONTAMINATED SOIL STORAGE AREA		DESIGNED BY RK	SCALE NTS
	REPULSE BAY, NU		1 of 1		DRAWN BY RA	DATE JUN 16, 2005
					CHECKED BY RK	JOB NUMBER 2002-1300-051
					SHEET	DRAWING NO 1

F.S.C. JOB NO. 2002-1300-051

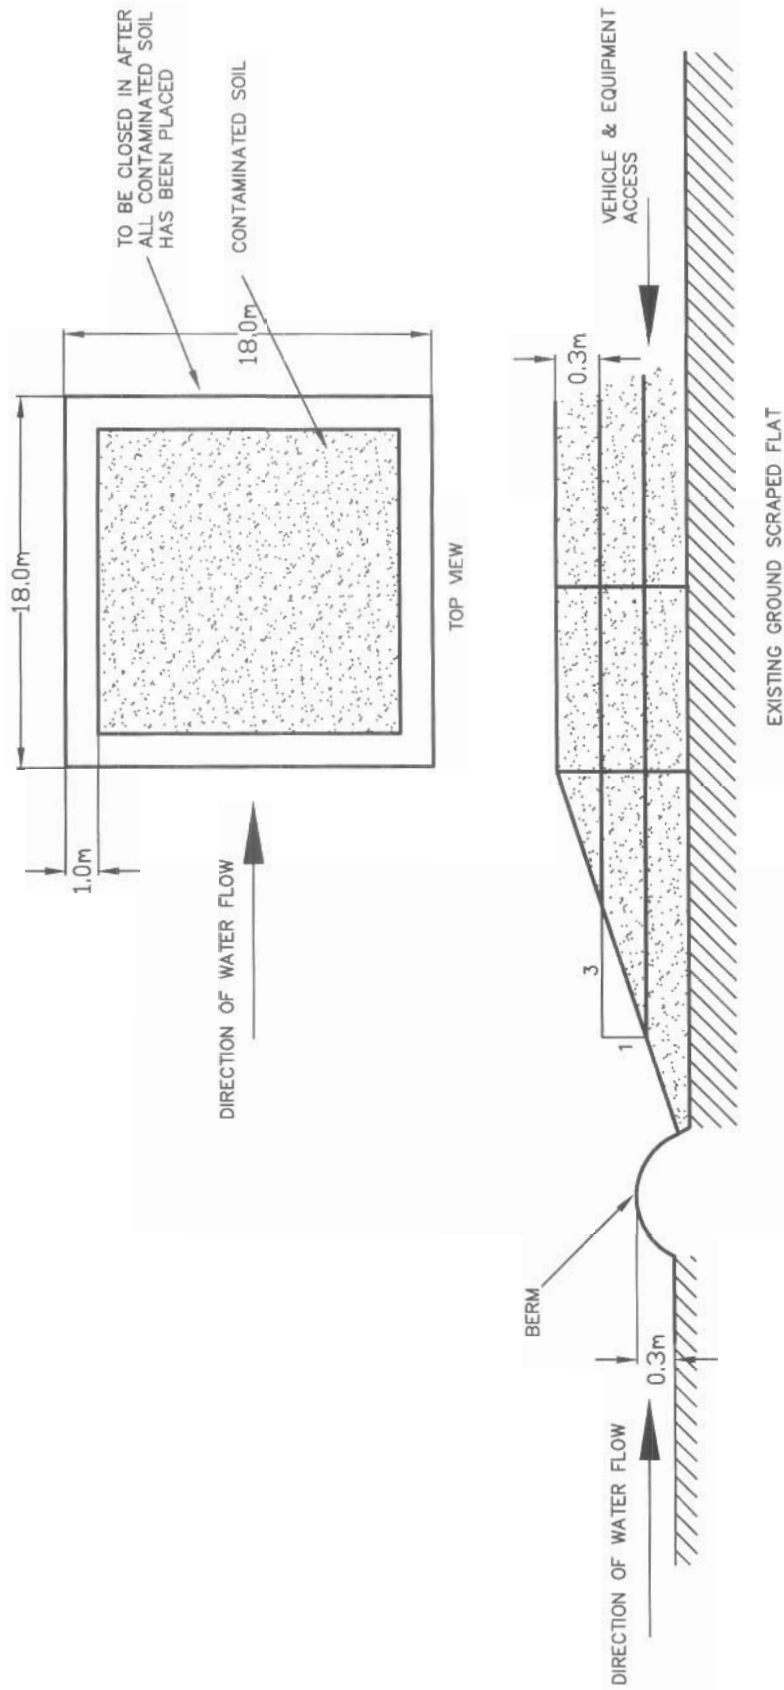

 FSC ARCHITECTS & ENGINEERS 4810 53rd St. Yellowknife, NT X1A 2P4 (867) 920-2882 Fax (867) 920-4319 www.fsc.ca	JOB TITLE REPULSE BAY TANK FARM	DRAWING TITLE CONTAMINATED SOIL STORAGE AREA	<table> <tr> <td>DESIGNED BY</td><td>RK</td><td>SCALE</td><td>NTS</td></tr> <tr> <td>DRAWN BY</td><td>RA</td><td>DATE</td><td>JUN 16, 2005</td></tr> <tr> <td>CHECKED BY</td><td>RK</td><td>JOB NUMBER</td><td>2002-1300-051</td></tr> <tr> <td>SHEET</td><td>1 OF 1</td><td>DRAWING NO</td><td>1</td></tr> </table>	DESIGNED BY	RK	SCALE	NTS	DRAWN BY	RA	DATE	JUN 16, 2005	CHECKED BY	RK	JOB NUMBER	2002-1300-051	SHEET	1 OF 1	DRAWING NO	1
DESIGNED BY	RK	SCALE	NTS																
DRAWN BY	RA	DATE	JUN 16, 2005																
CHECKED BY	RK	JOB NUMBER	2002-1300-051																
SHEET	1 OF 1	DRAWING NO	1																



SELECTED SITE FOR BIO-FARM ①



SELECTED SITE FOR BIO-FARM

(2)



SELECTED SITE FOR BIO-FARM

③



SELECTED SITE FOR BIO-FARM

④



SELECTED SITE FOR BIO-FARM

⑤