




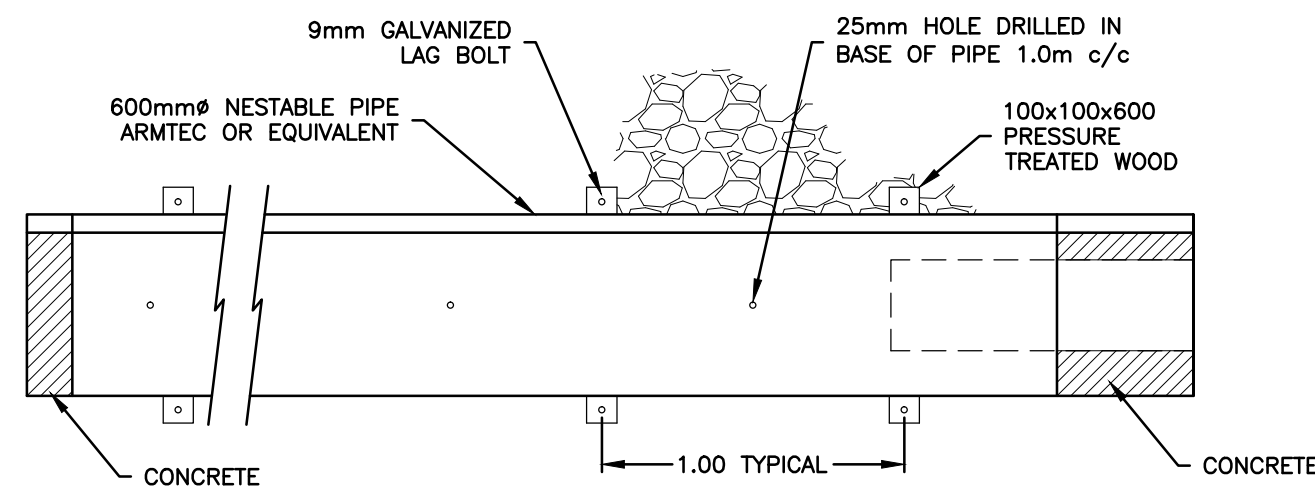


PLAN VIEW
1:25

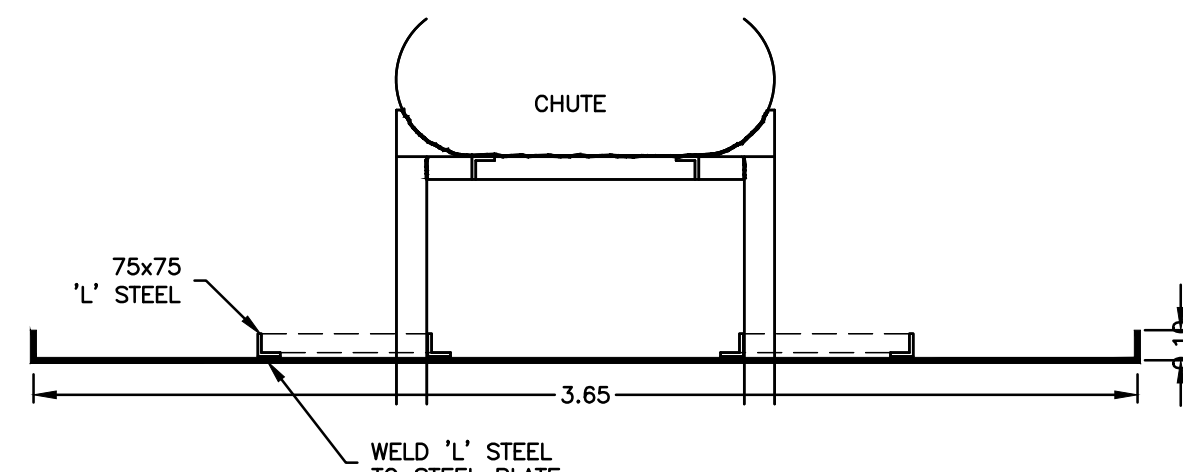


END VIEW
1:25

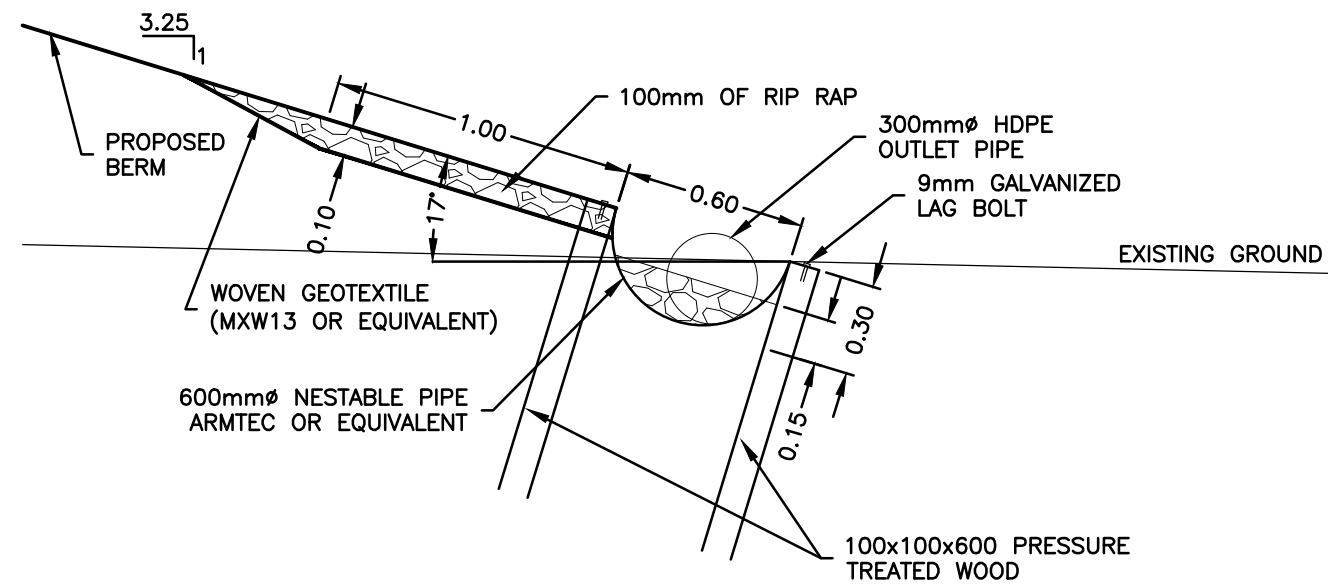

NESTABLE PIPE DETAIL END VIEW
1:25

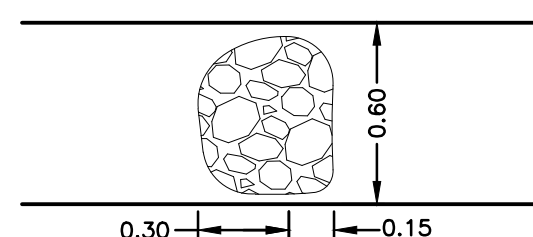


PLAN VIEW

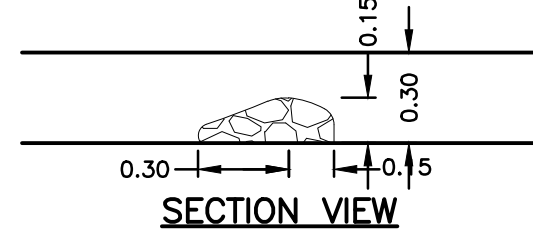


SECTION VIEW

ROCK FLOW CHECK DAM DETAIL
1:25

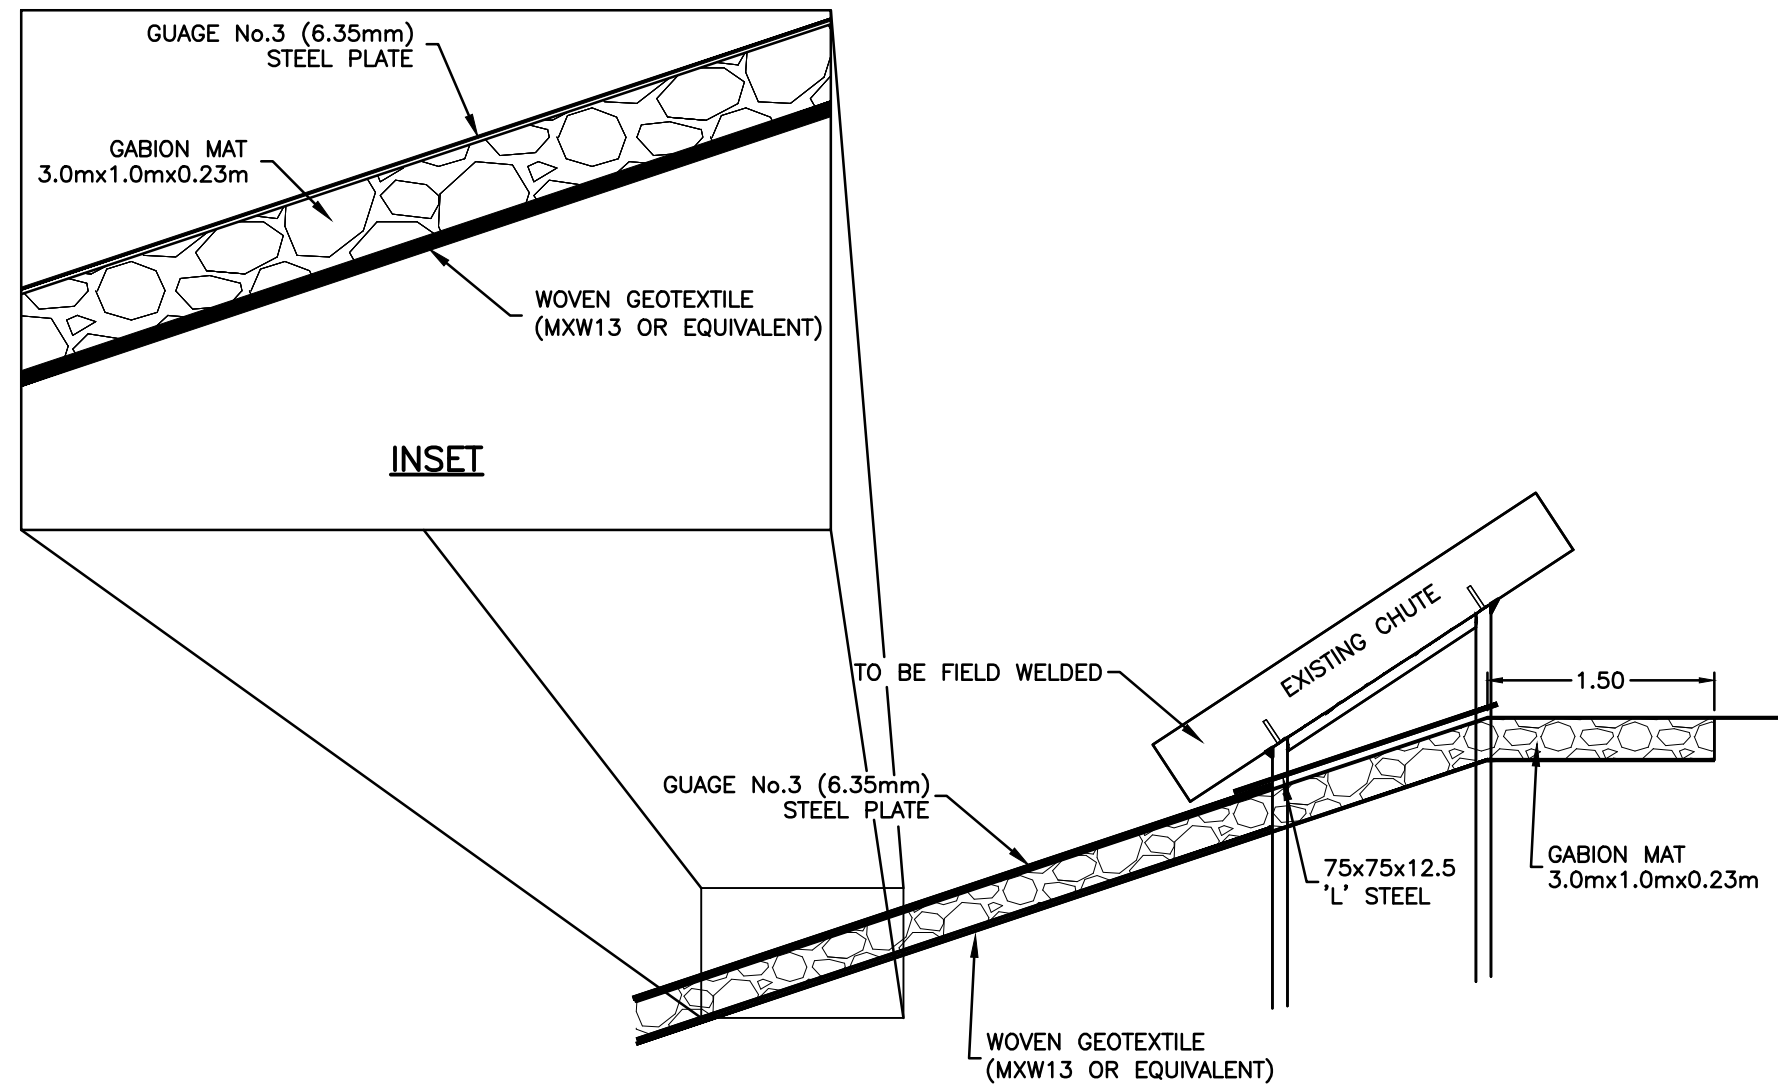


INSET


SECTION VIEW
1:50

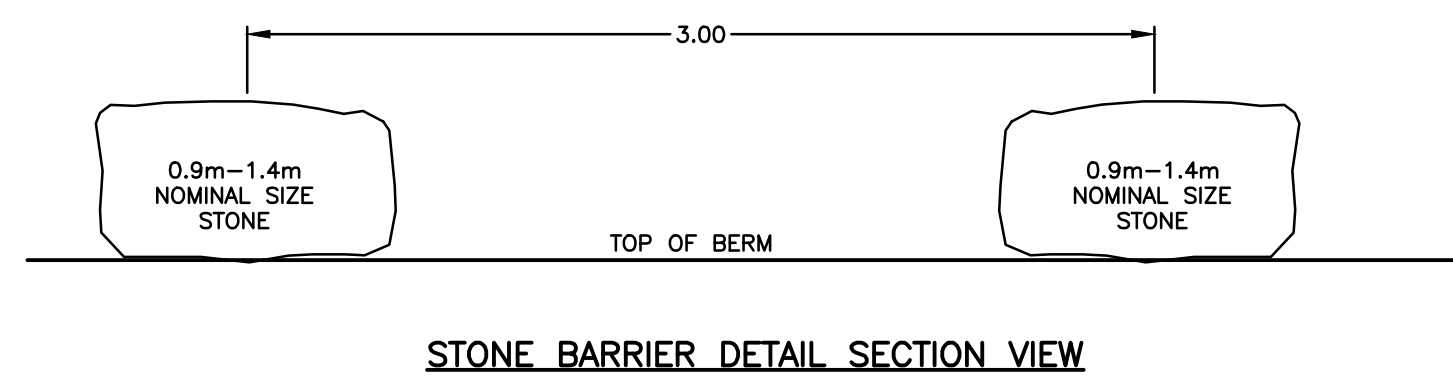


STONE BARRIER DETAIL SECTION VIEW
1:25

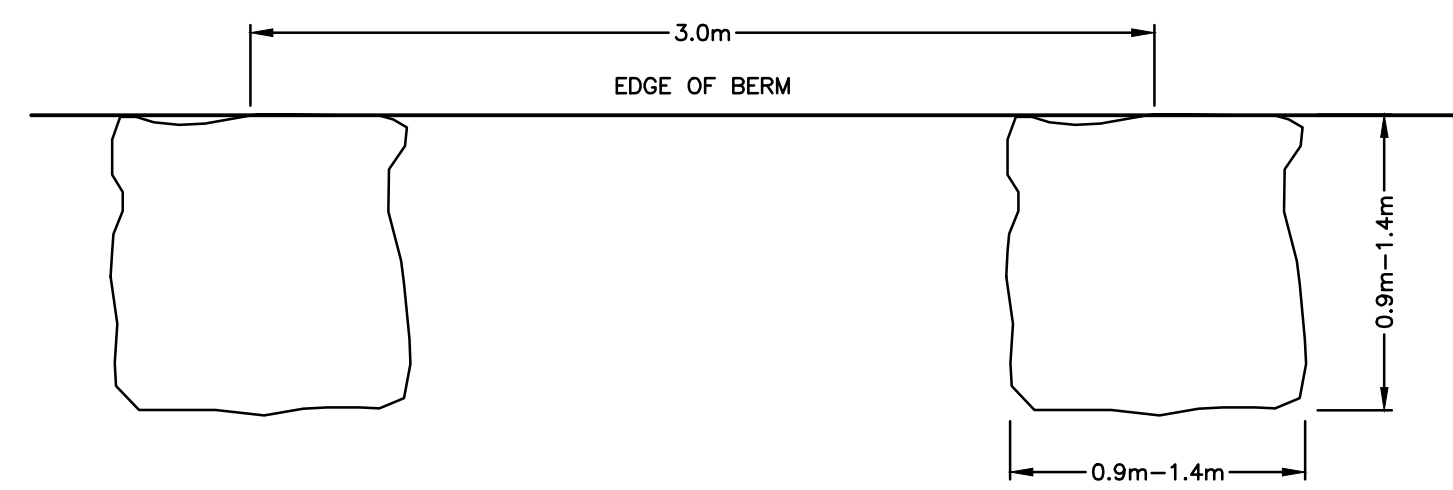


STONE BARRIER DETAIL PLAN VIEW
1:25

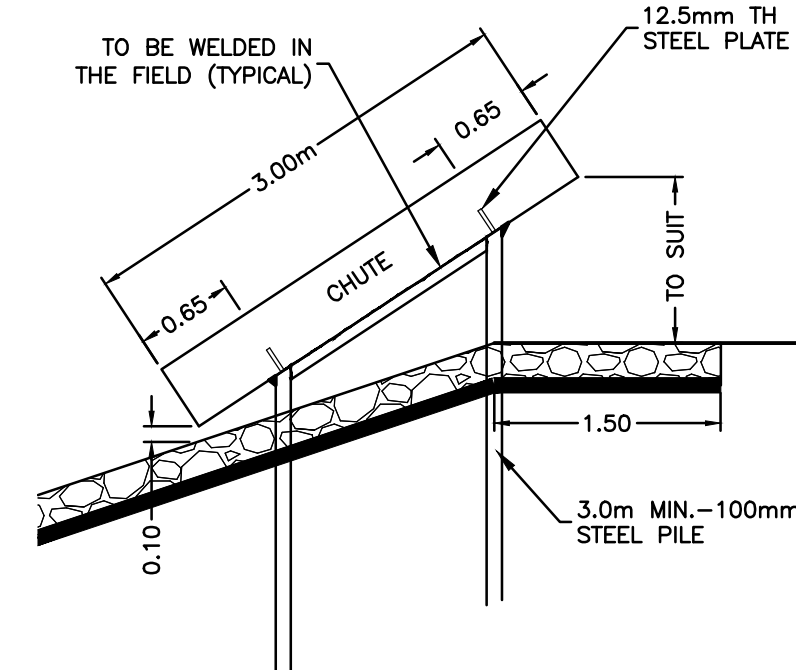


TRUCK DISCHARGE CHUTE - SECTION VIEW
1:50

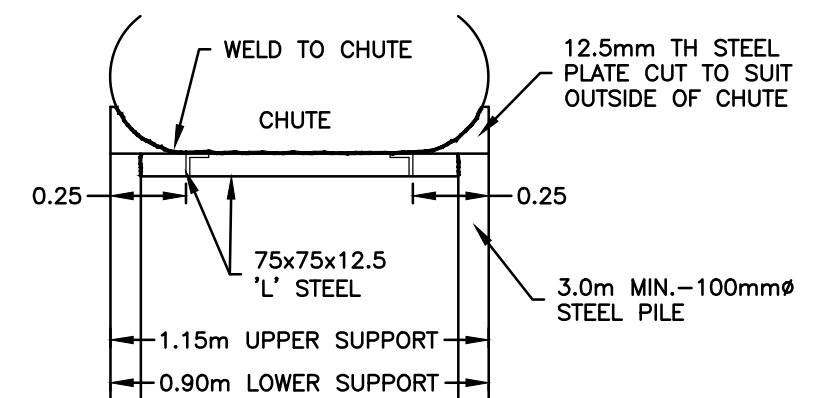


TRUCK DISCHARGE CHUTE END VIEW
1:25

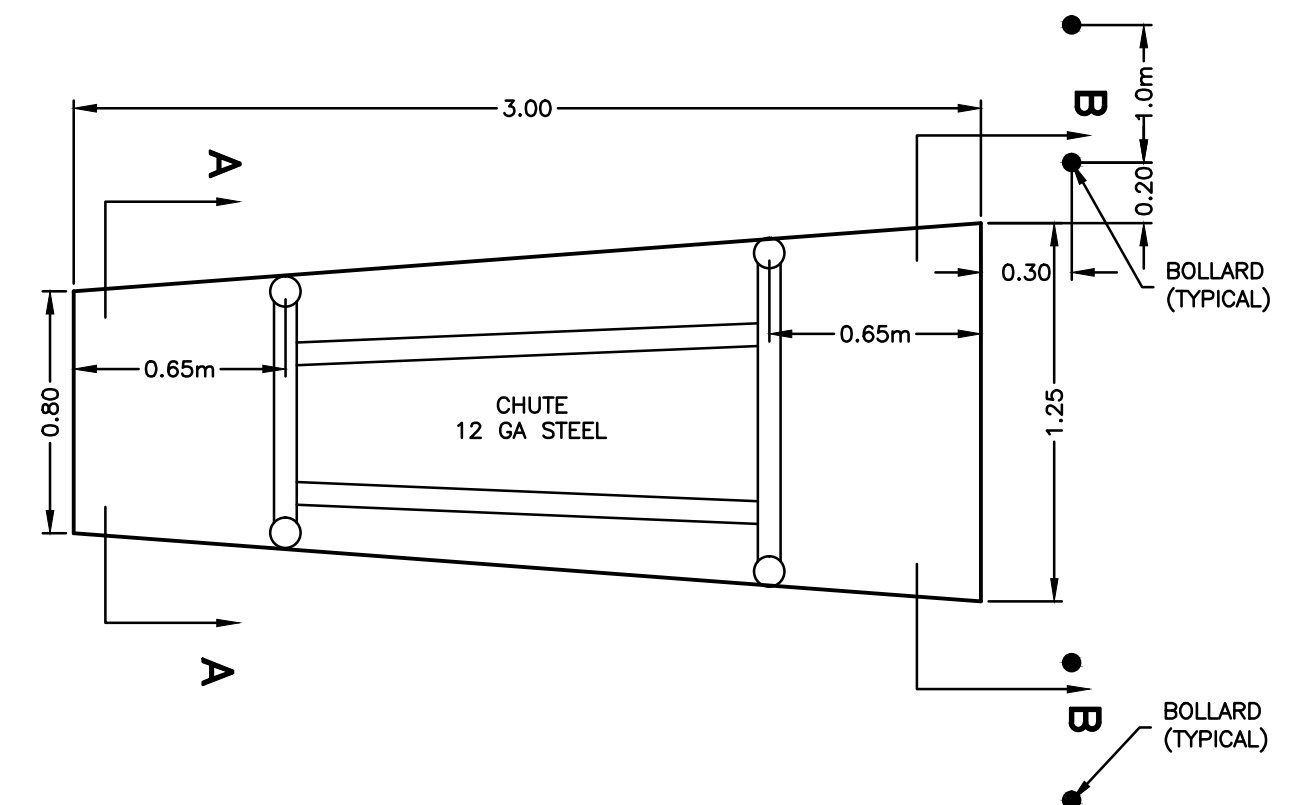


DISCHARGE CHUTE PLAN VIEW
1:25

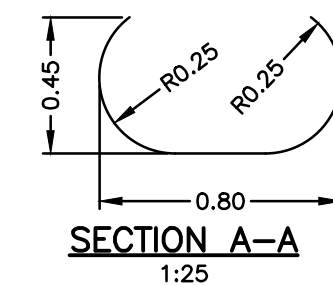


SECTION A-A
1:25

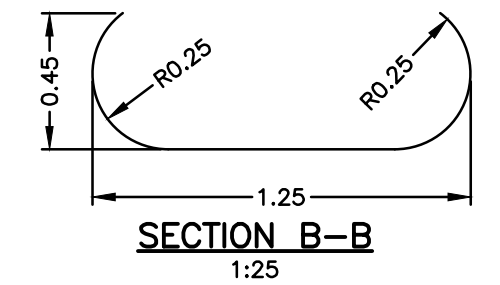


SECTION B-B
1:25

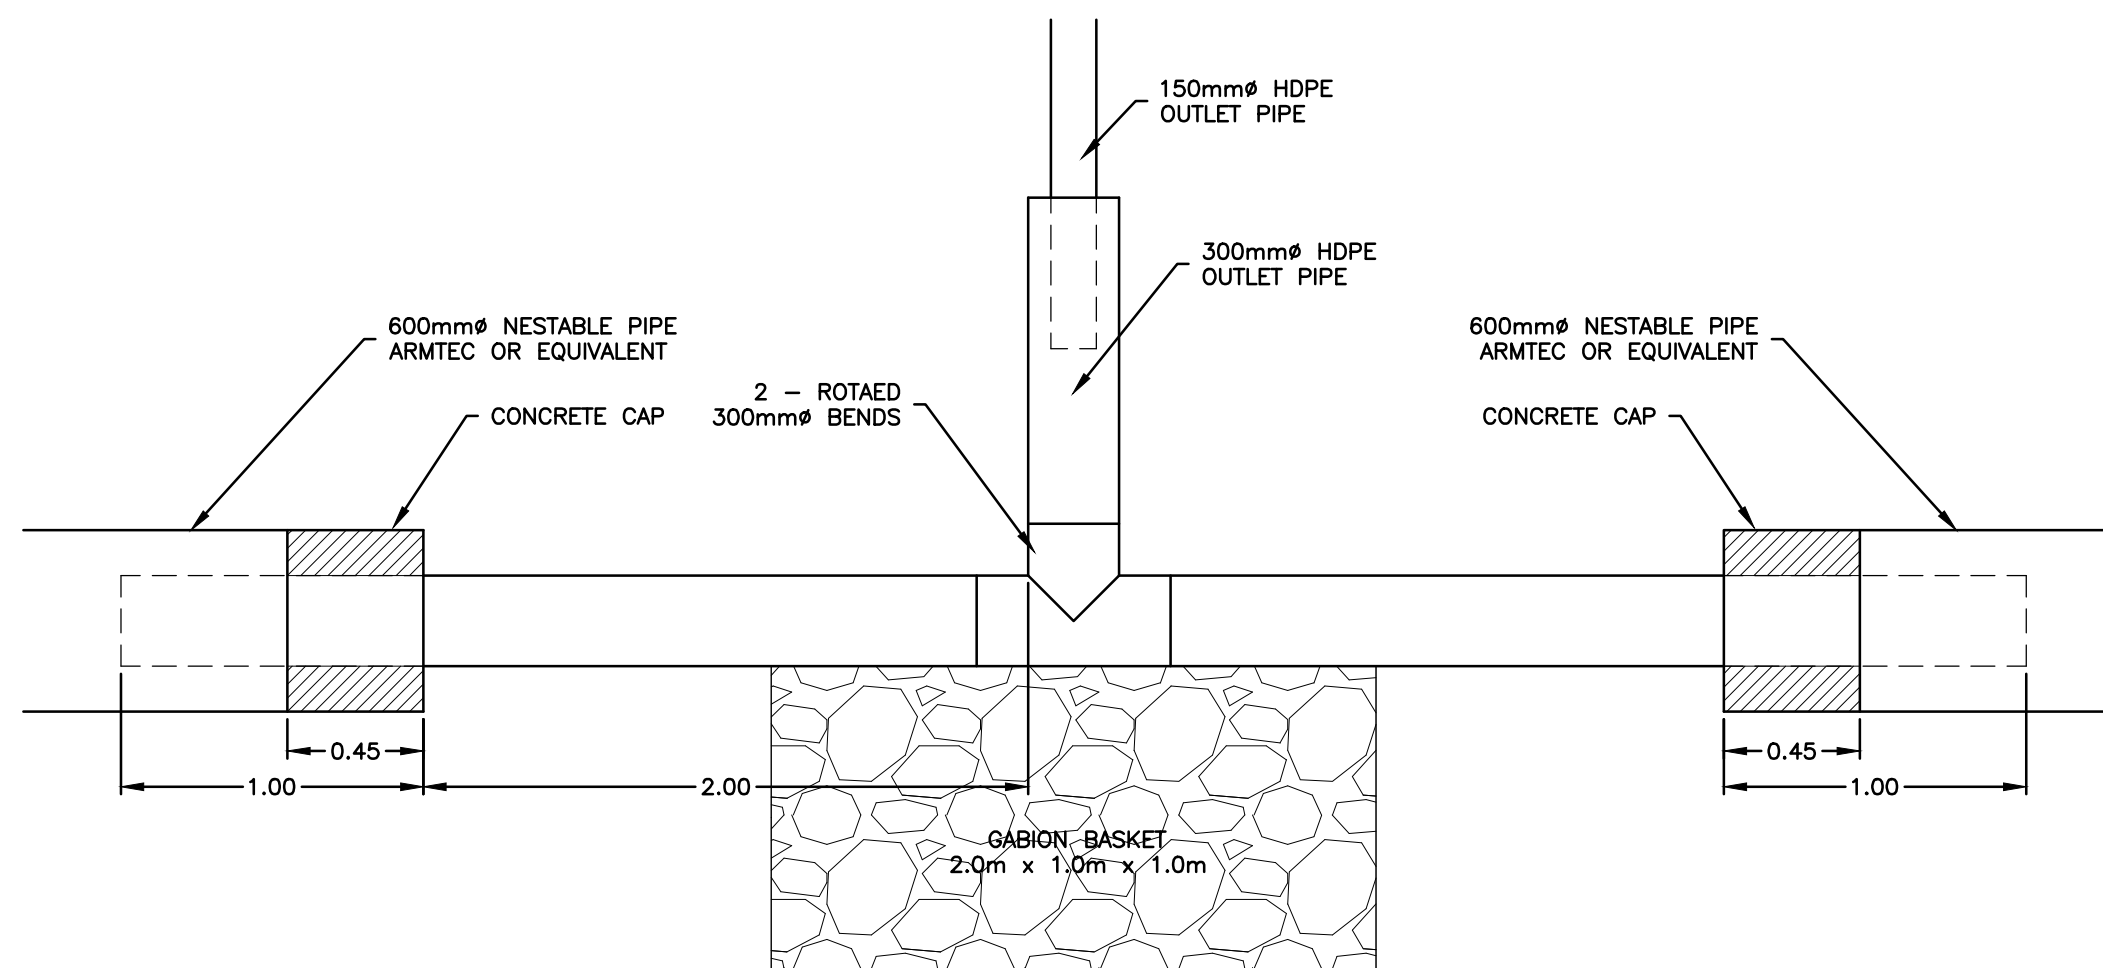

PLAN VIEW
1:25

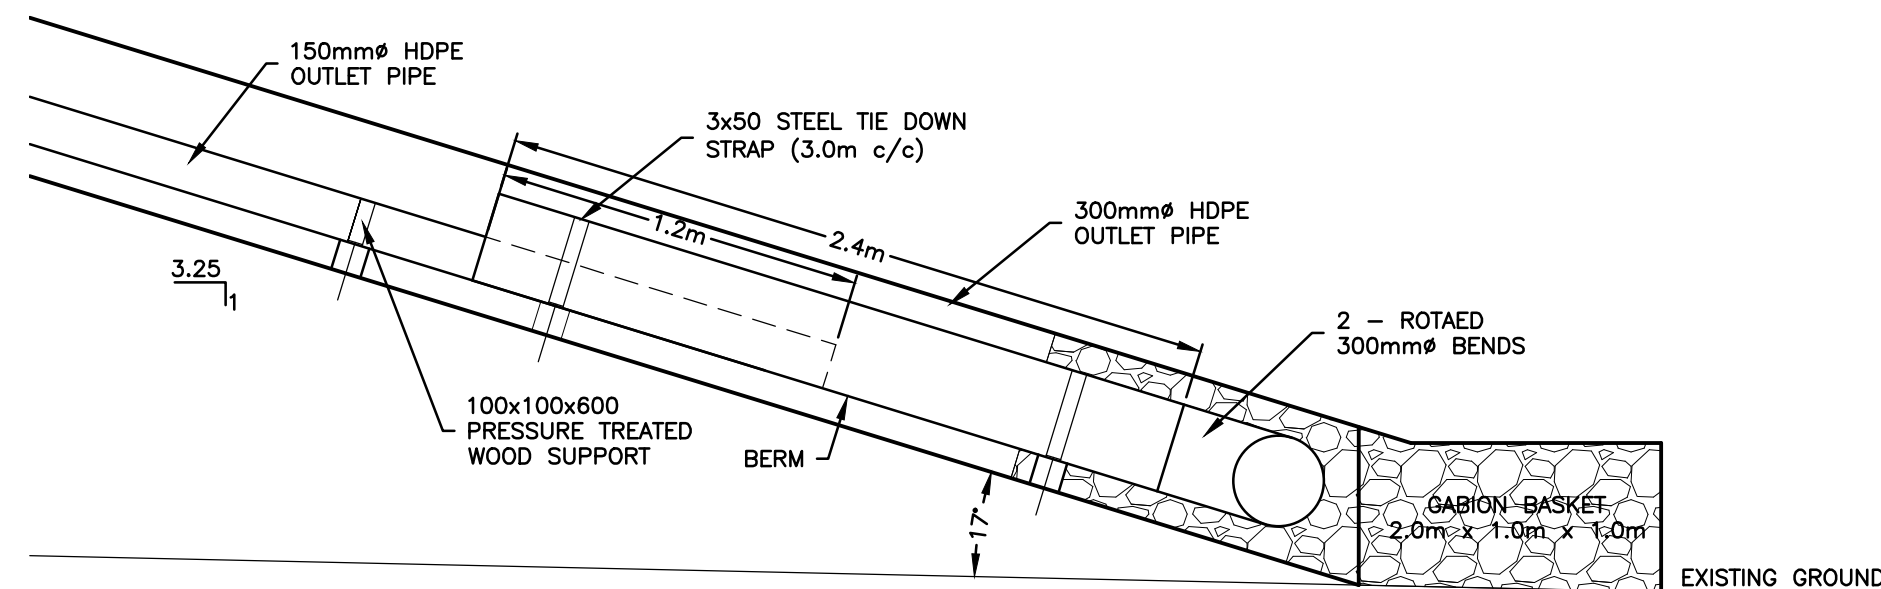

LAGOON DEWATERING OUTLET INFRASTRUCTURE SECTION VIEW
1:25

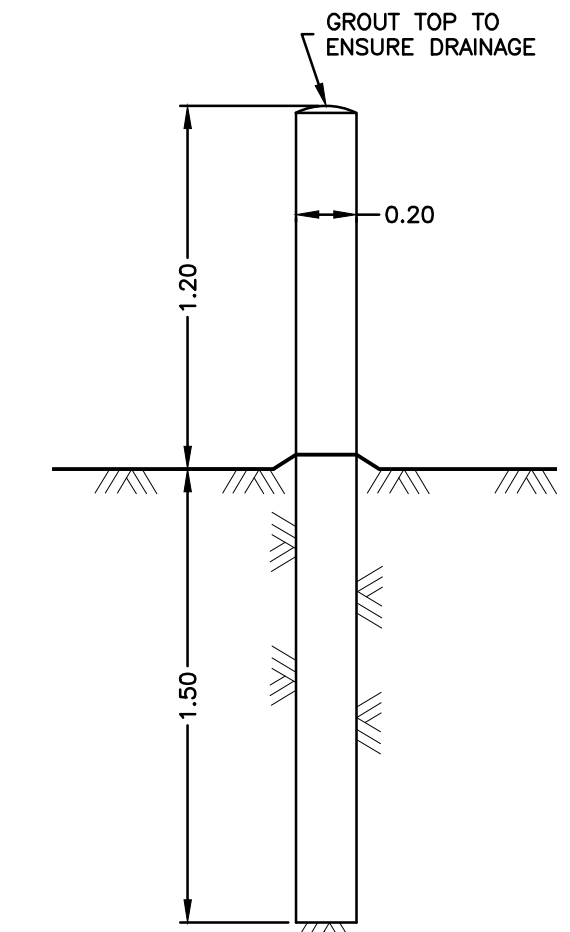

BOLLARD DETAIL
1:25

NOTES

THE POSITION OF ALL POLE LINES, CONDUITS, WATERMAINS, SEWERS AND OTHER UNDERGROUND AND OVERGROUND UTILITIES AND STRUCTURES IS NOT NECESSARILY SHOWN ON THE CONTRACT DRAWINGS, AND WHERE SHOWN, THE ACCURACY OF THE POSITION OF SUCH UTILITIES AND STRUCTURES IS NOT GUARANTEED. BEFORE STARTING WORK, DETERMINE THE EXACT LOCATION OF ALL SUCH UTILITIES AND STRUCTURES AND ASSUME ALL LIABILITY FOR DAMAGE TO THEM.

PRELIMINARY
NOT FOR CONSTRUCTION

NO.	REVISION DESCRIPTION	DATE	BY	APPD	NO.	REVISION DESCRIPTION	DATE	BY	APPD
1	ISSUED FOR REVIEW	10/11/13	IPC	SLB					

SCALE

DESIGNED BY

REVIEWED BY

CLIENT

GOVERNMENT OF NUNAVUT
DEPARTMENT OF COMMUNITY
AND GOVERNMENT SERVICES



exp Services Inc.
1-813-688-1889 | 1-813-225-7337
3625 Queen Street East, Suite 100
Oshawa, ON M2B 8H6
Canada
www.exp.com

• BUILDINGS • EARTH & ENVIRONMENT • ENERGY •
• INDUSTRIAL • INFRASTRUCTURE • SUSTAINABILITY •

BASEPLAN	S.BUTLER
DESIGN	S.DOUGLAS
CHECKED	S.DOUGLAS
CAD	I.CRAWFORD
PROJ. MAN	S.BURDEN
APPROVED	

PROJECT

SEWAGE LAGOON
REPULSE BAY, NUNAVUT

DETAIL PLAN
TRUCK DISCHARGE

PROJ. NO.

OTT-207086A

SURVEY

DATE

OCT 11, 2013

DRAWING NO.

DE-2