


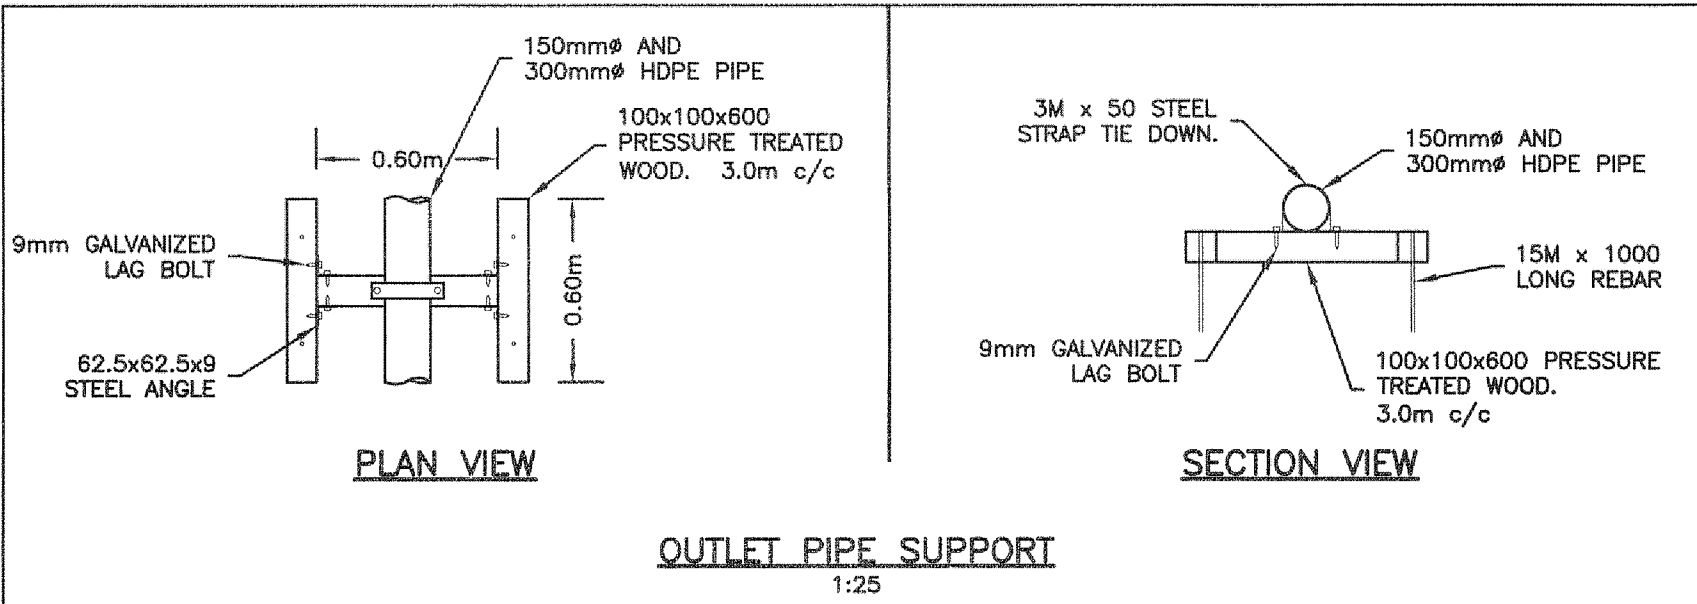

Filename: p:\projects\civil engineering services\207000\p01-00207109-00 - sewerage lagoons upgrade\as. reuse bay, nu - gnd - drawings\207109-00detail.dwg
 Date Plotted: 20/01/2014 3:08:20 PM