



ᓄᓇᓕᓄᓐ ᓂᓇᓂᓐᓂᓐᓂᓐ ᓂᓇᓂᓐᓂᓐᓂᓐ ᓂᓇᓂᓐ
unaliit Iluani Kayamat, Ingilrajuliqijillu Havakviat
Community and Government Services
Ministère des Services communautaires et gouvernementaux



Licensing Administrator
Nunavut Water Board
P.O.Box 119
Gjoa Haven Nunavut
X0E 1J0

June 16, 2005

Attention Phyllis Beaulieu FAX Number 1 + 867 360 6369

Re: Application for the Amendment to Repulse Bay Water Board License

Dear Madam

Please find attached our application for an amendment to the existing water board license at Repulse Bay. This application pertains to the placement of contaminated soil.



All of this work is under the supervision of Ferguson Simek and Clark of Yellow knife

Yours truly

Bryan W. Purdy P.Eng.
Municipal Planning Engineer
Community, Government and Transportation
BAG SERVICE 002 Rankin Inlet
XOC OGO

RECEIVED
JUN 23 2005

| INTERNAL | |
|----------|----|
| PC | JP |
| MA | |
| FO | |
| LA | |
| ES | |
| ST | |
| TA1 | |
| TA2 | |
| RC | |
| ED | |
| CH | |
| BRD | |
| EXT. | |

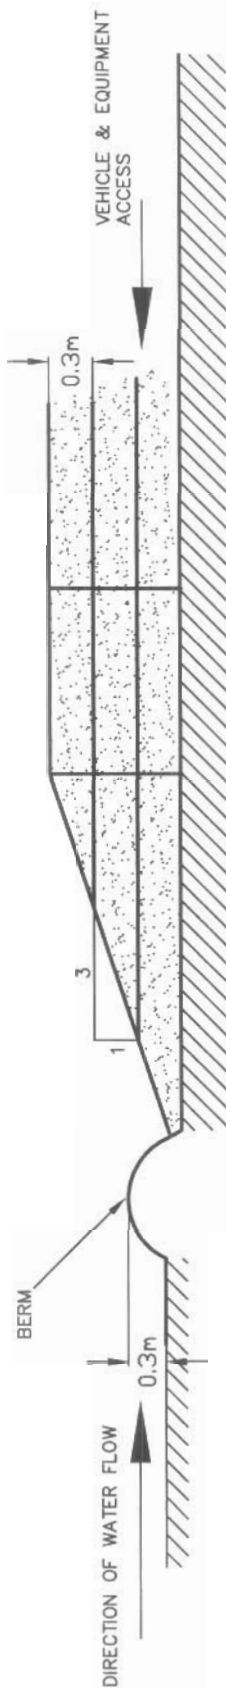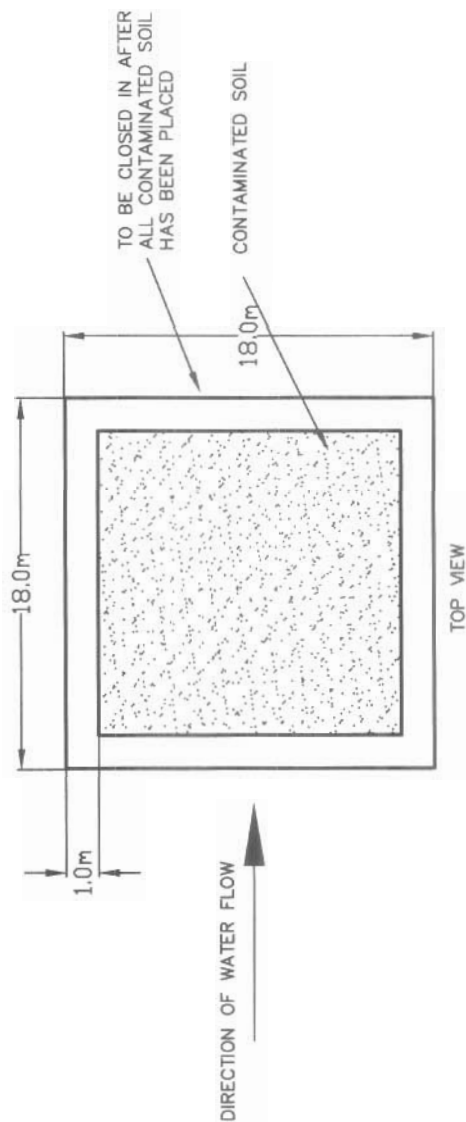

4810 83rd BL, Yellowknife, NT
X1A 2P4 (867) 920-2882
Fax (867) 920-4319 www.fsc.ca

F.S.C. JOB NO. 2002-1300-051

JOB TITLE

REPULSE BAY
TANK FARM

REPULSE BAY, NU

DRAWING TITLE

CONTAMINATED SOIL
STORAGE AREA

DESIGNED BY
RK

DRAWN BY
RA

CHECKED BY
RK

SHEET

1 of 1

DRAWING NO

1


SCALE
NTS

DATE

JUN 16, 2005

JOB NUMBER

2002-1300-051

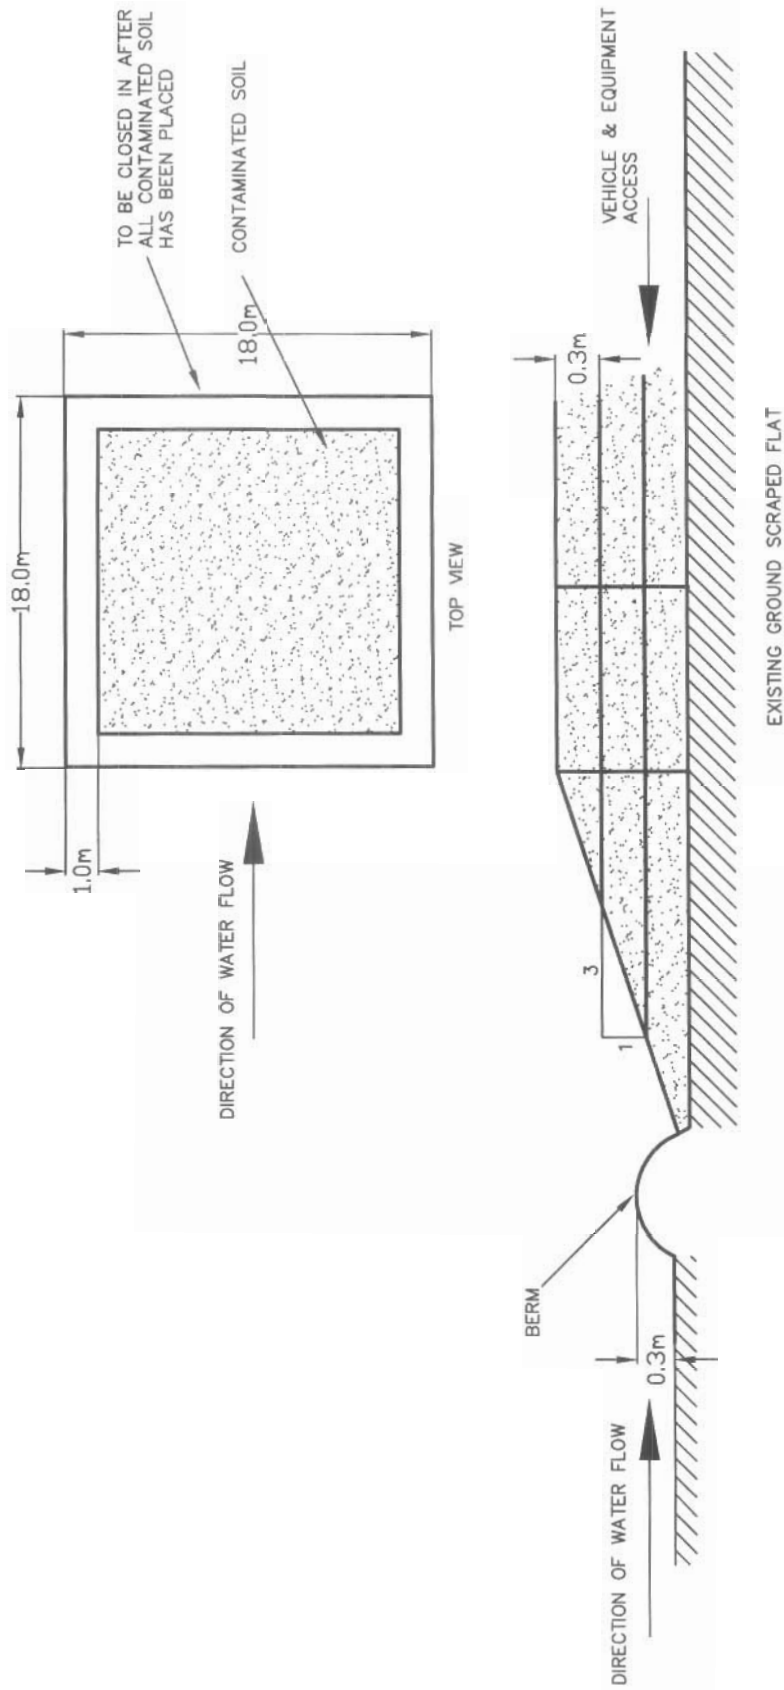

| | | | | | | | | | | | | | | | | | | | |
|---|--|--|---|-------------|----|-------|-----|----------|----|------|--------------|------------|----|------------|---------------|-------|--------|-------------|---|
| <p>FSC ARCHITECTS & ENGINEERS 4810 53rd St. Yellowknife, NT X1A 2P4 (867) 920-2882 Fax (867) 920-4319 www.fsc.ca</p> <p>F.S.C. JOB NO. 2002-1300-051</p> | <p>JOB TITLE</p> <p>REPULSE BAY TANK FARM</p> <p>REPULSE BAY, NU</p> | <p>DRAWING TITLE</p> <p>CONTAMINATED SOIL STORAGE AREA</p> | <table> <tr> <td>DESIGNED BY</td><td>RK</td><td>SCALE</td><td>NTS</td></tr> <tr> <td>DRAWN BY</td><td>RA</td><td>DATE</td><td>JUN 16, 2005</td></tr> <tr> <td>CHECKED BY</td><td>RK</td><td>JOB NUMBER</td><td>2002-1300-051</td></tr> <tr> <td>SHEET</td><td>1 OF 1</td><td>DRAWING NO.</td><td>1</td></tr> </table> | DESIGNED BY | RK | SCALE | NTS | DRAWN BY | RA | DATE | JUN 16, 2005 | CHECKED BY | RK | JOB NUMBER | 2002-1300-051 | SHEET | 1 OF 1 | DRAWING NO. | 1 |
| DESIGNED BY | RK | SCALE | NTS | | | | | | | | | | | | | | | | |
| DRAWN BY | RA | DATE | JUN 16, 2005 | | | | | | | | | | | | | | | | |
| CHECKED BY | RK | JOB NUMBER | 2002-1300-051 | | | | | | | | | | | | | | | | |
| SHEET | 1 OF 1 | DRAWING NO. | 1 | | | | | | | | | | | | | | | | |



SELECTED SITE FOR BIO-FARM ①



SELECTED SITE FOR BIO-FARM

(2)



SELECTED SITE FOR BIO-FARM

③



SELECTED SITE FOR BIO-FARM

④



SELECTED SITE FOR BIO-FARM

⑤