

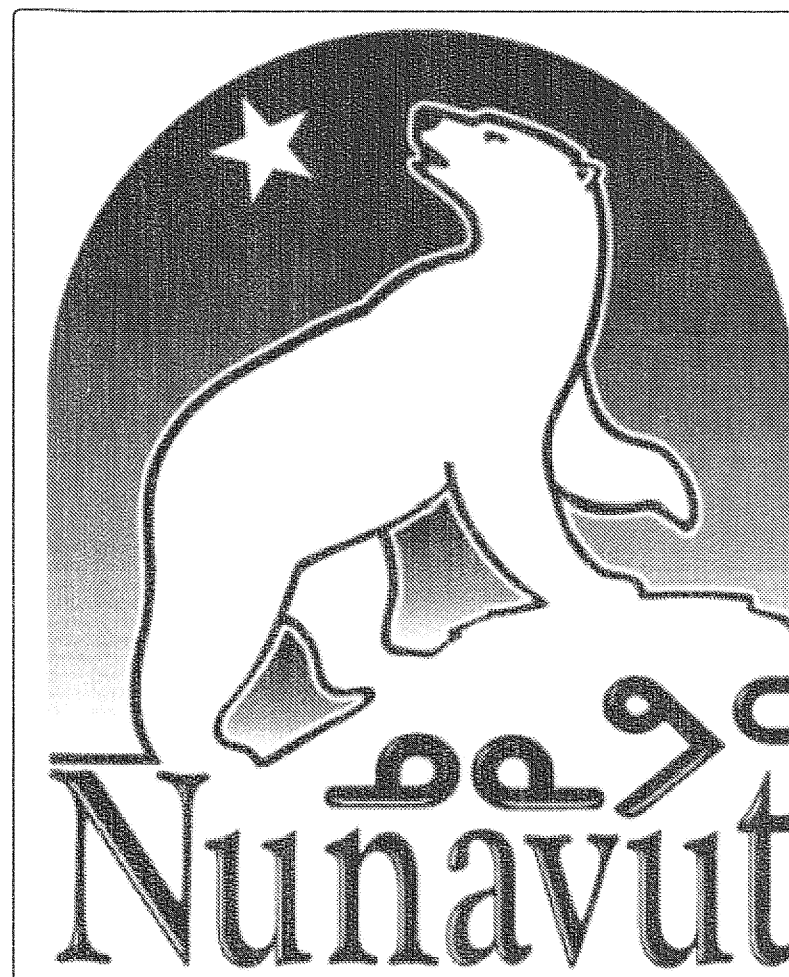
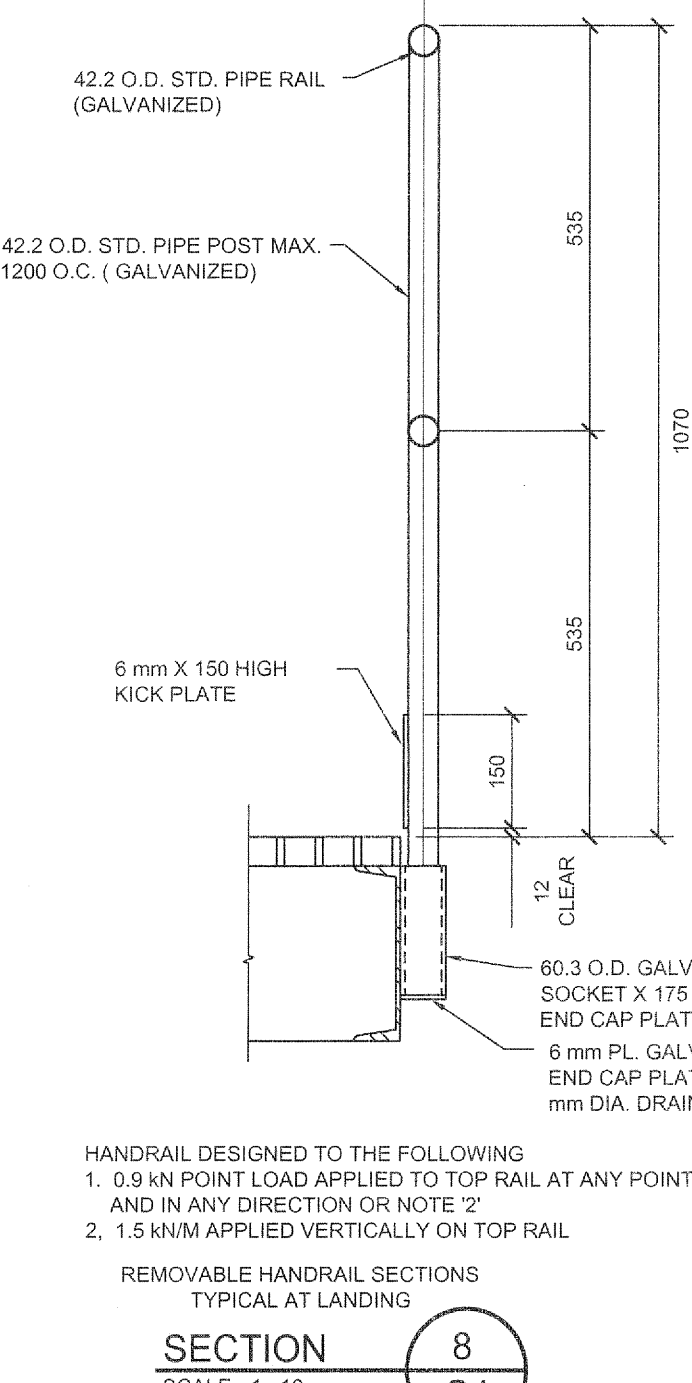
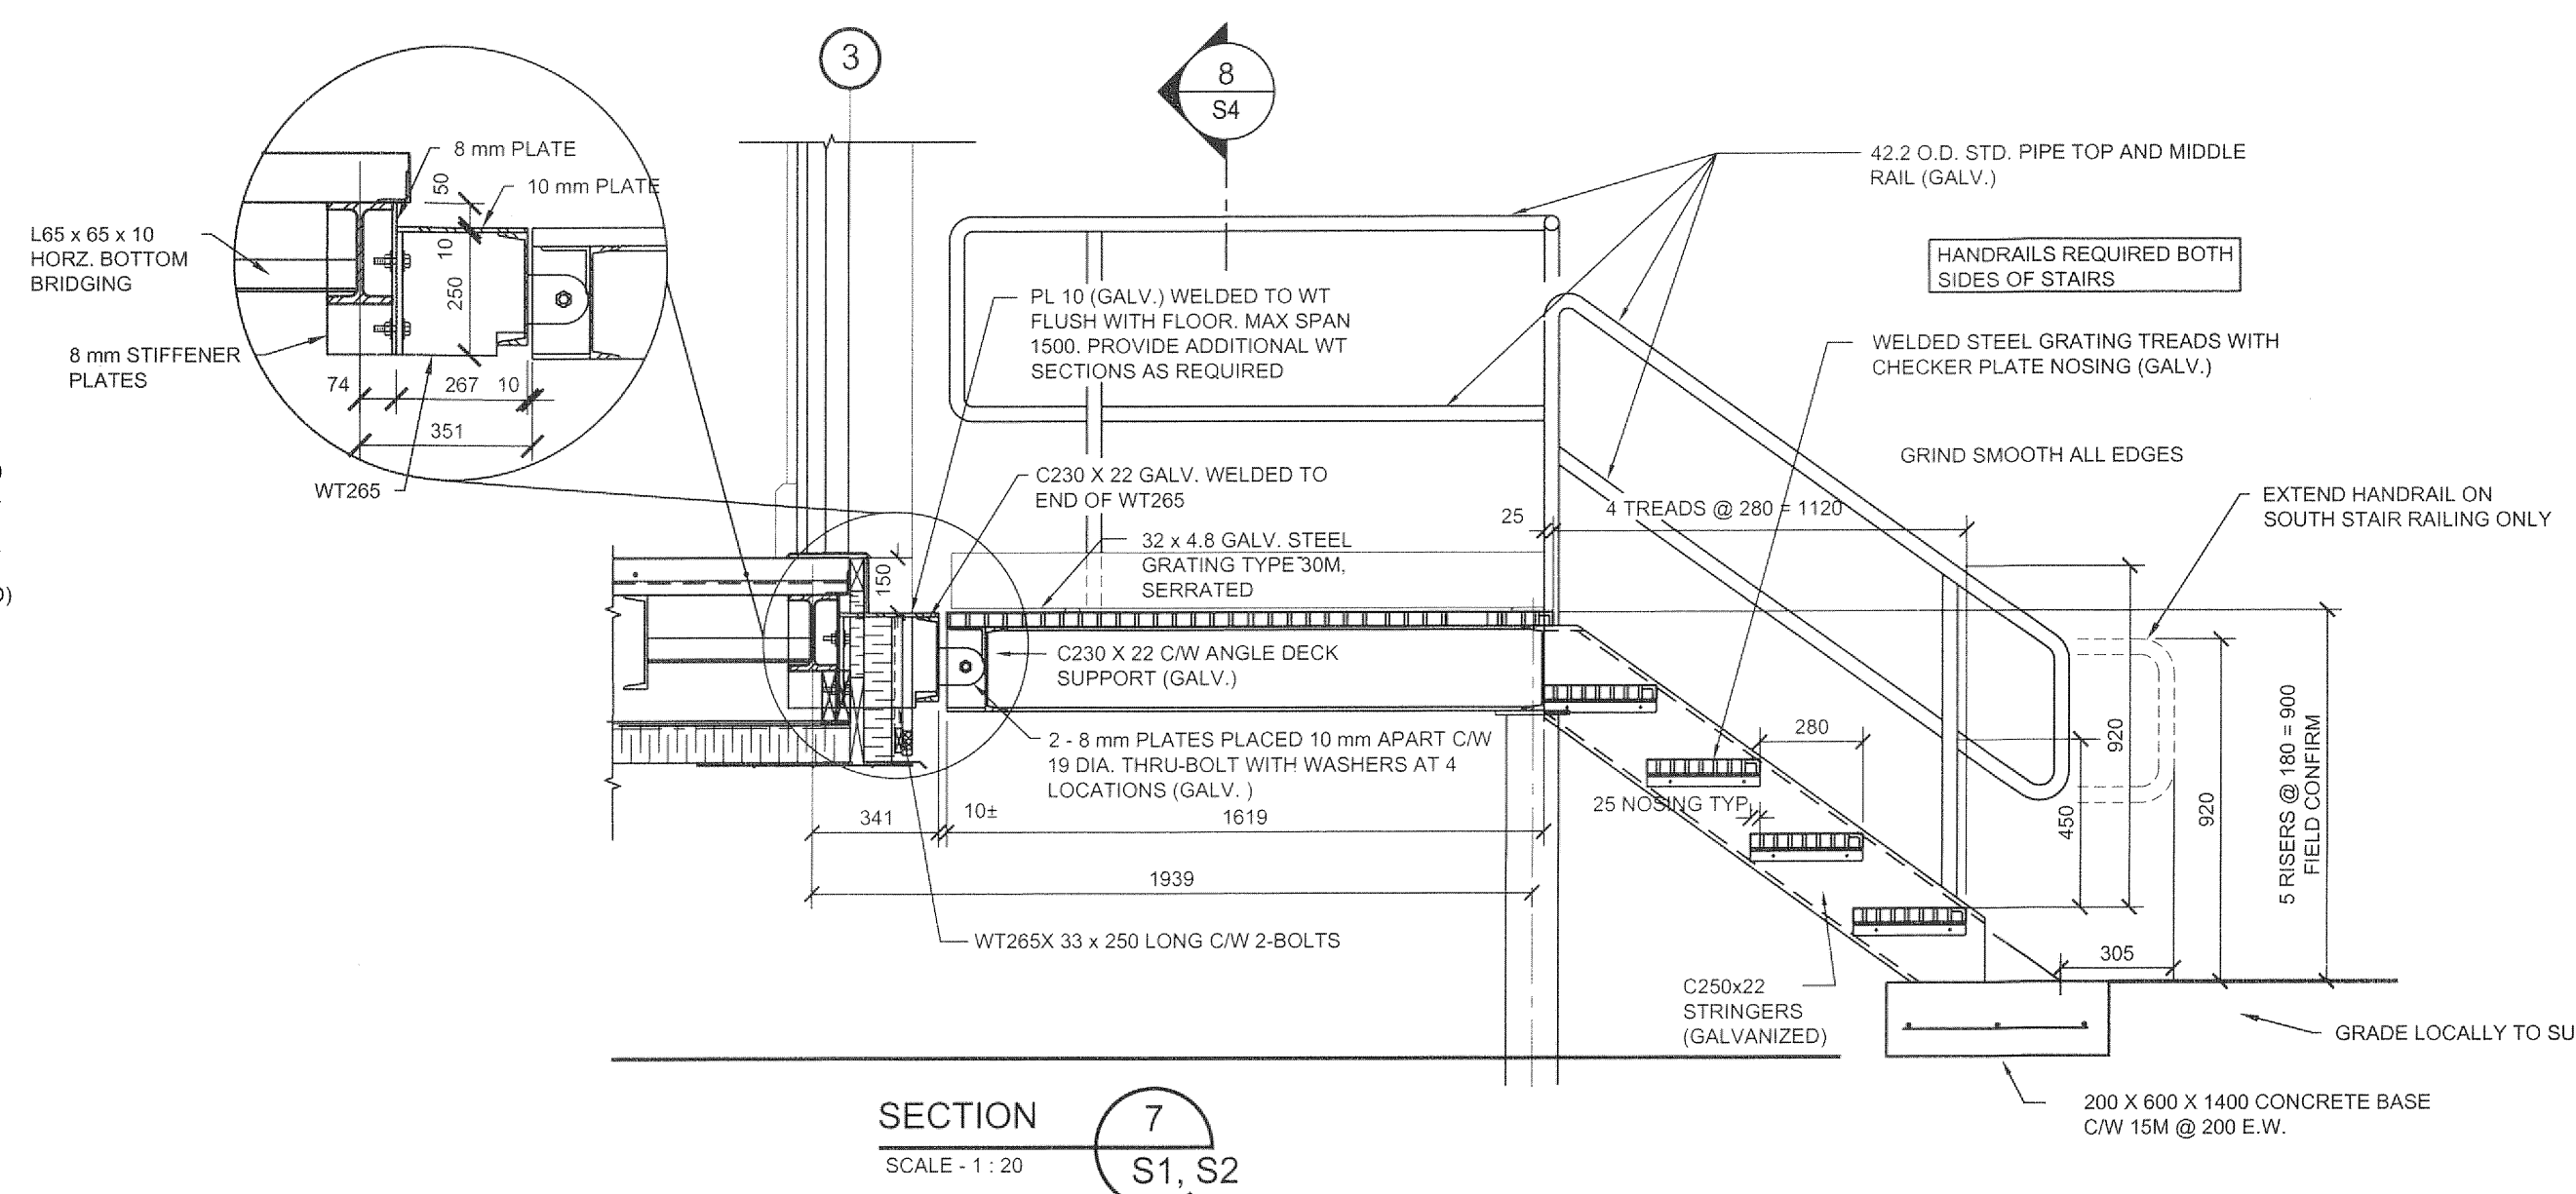
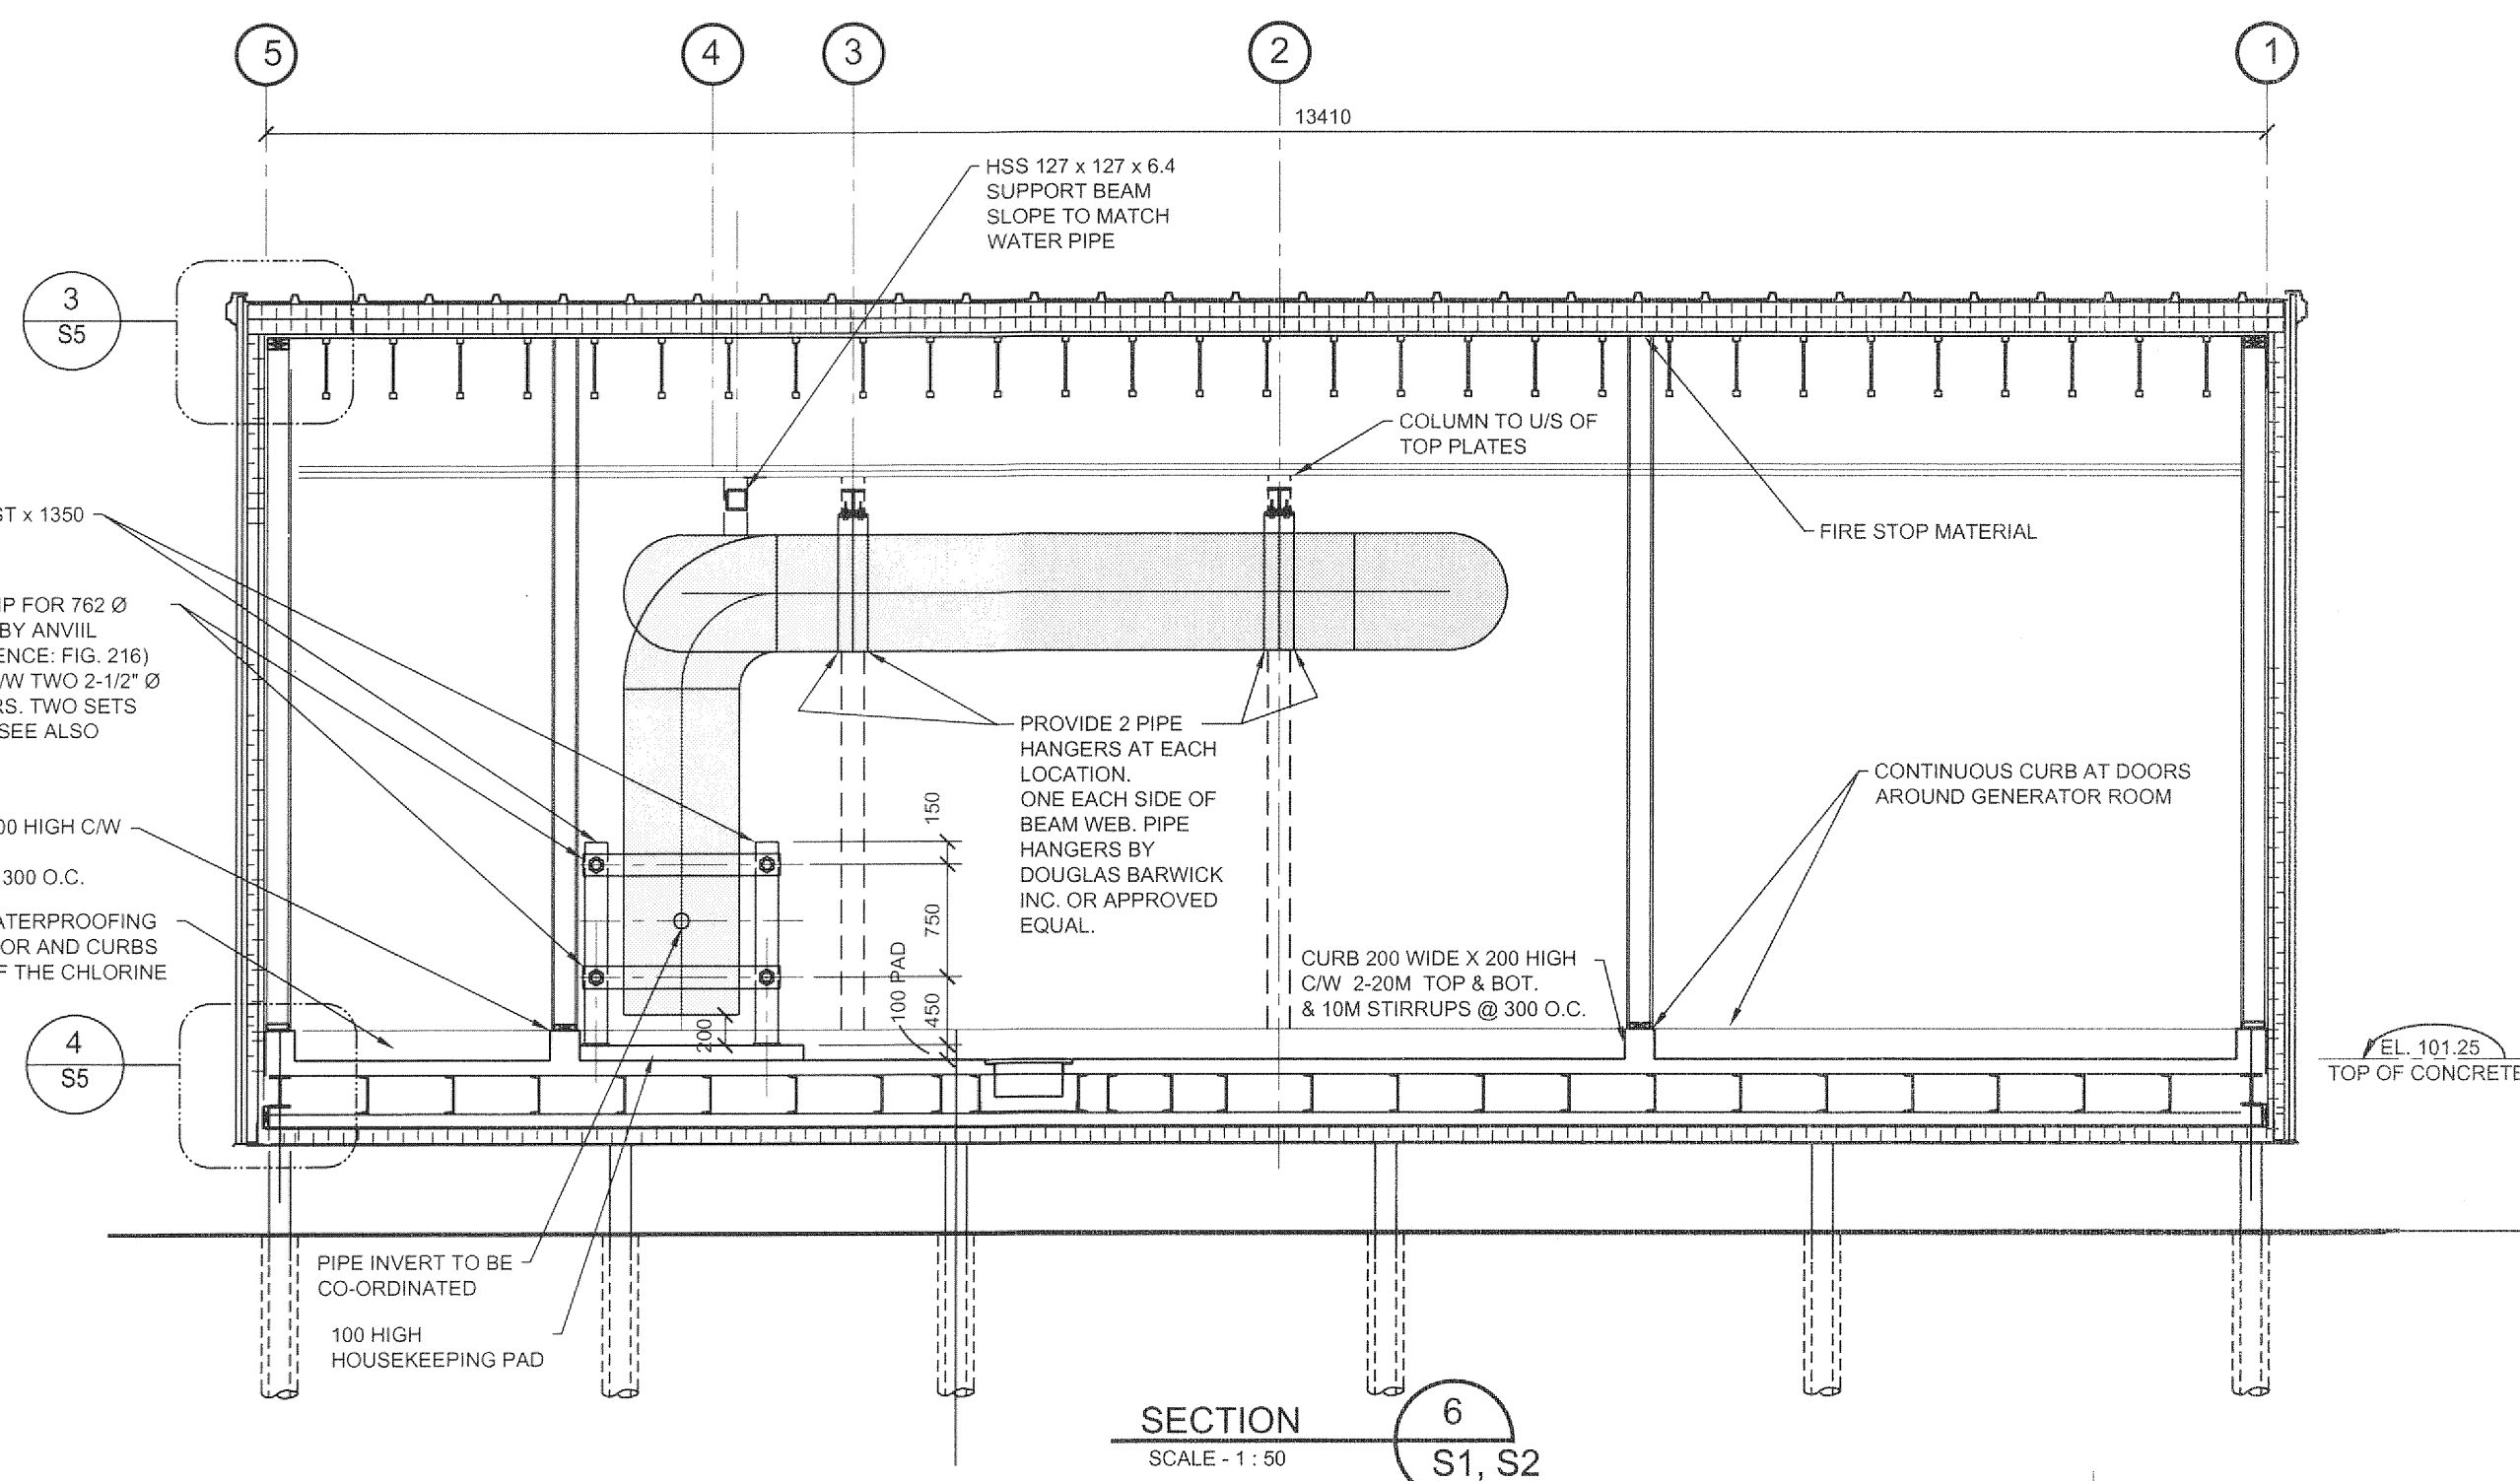
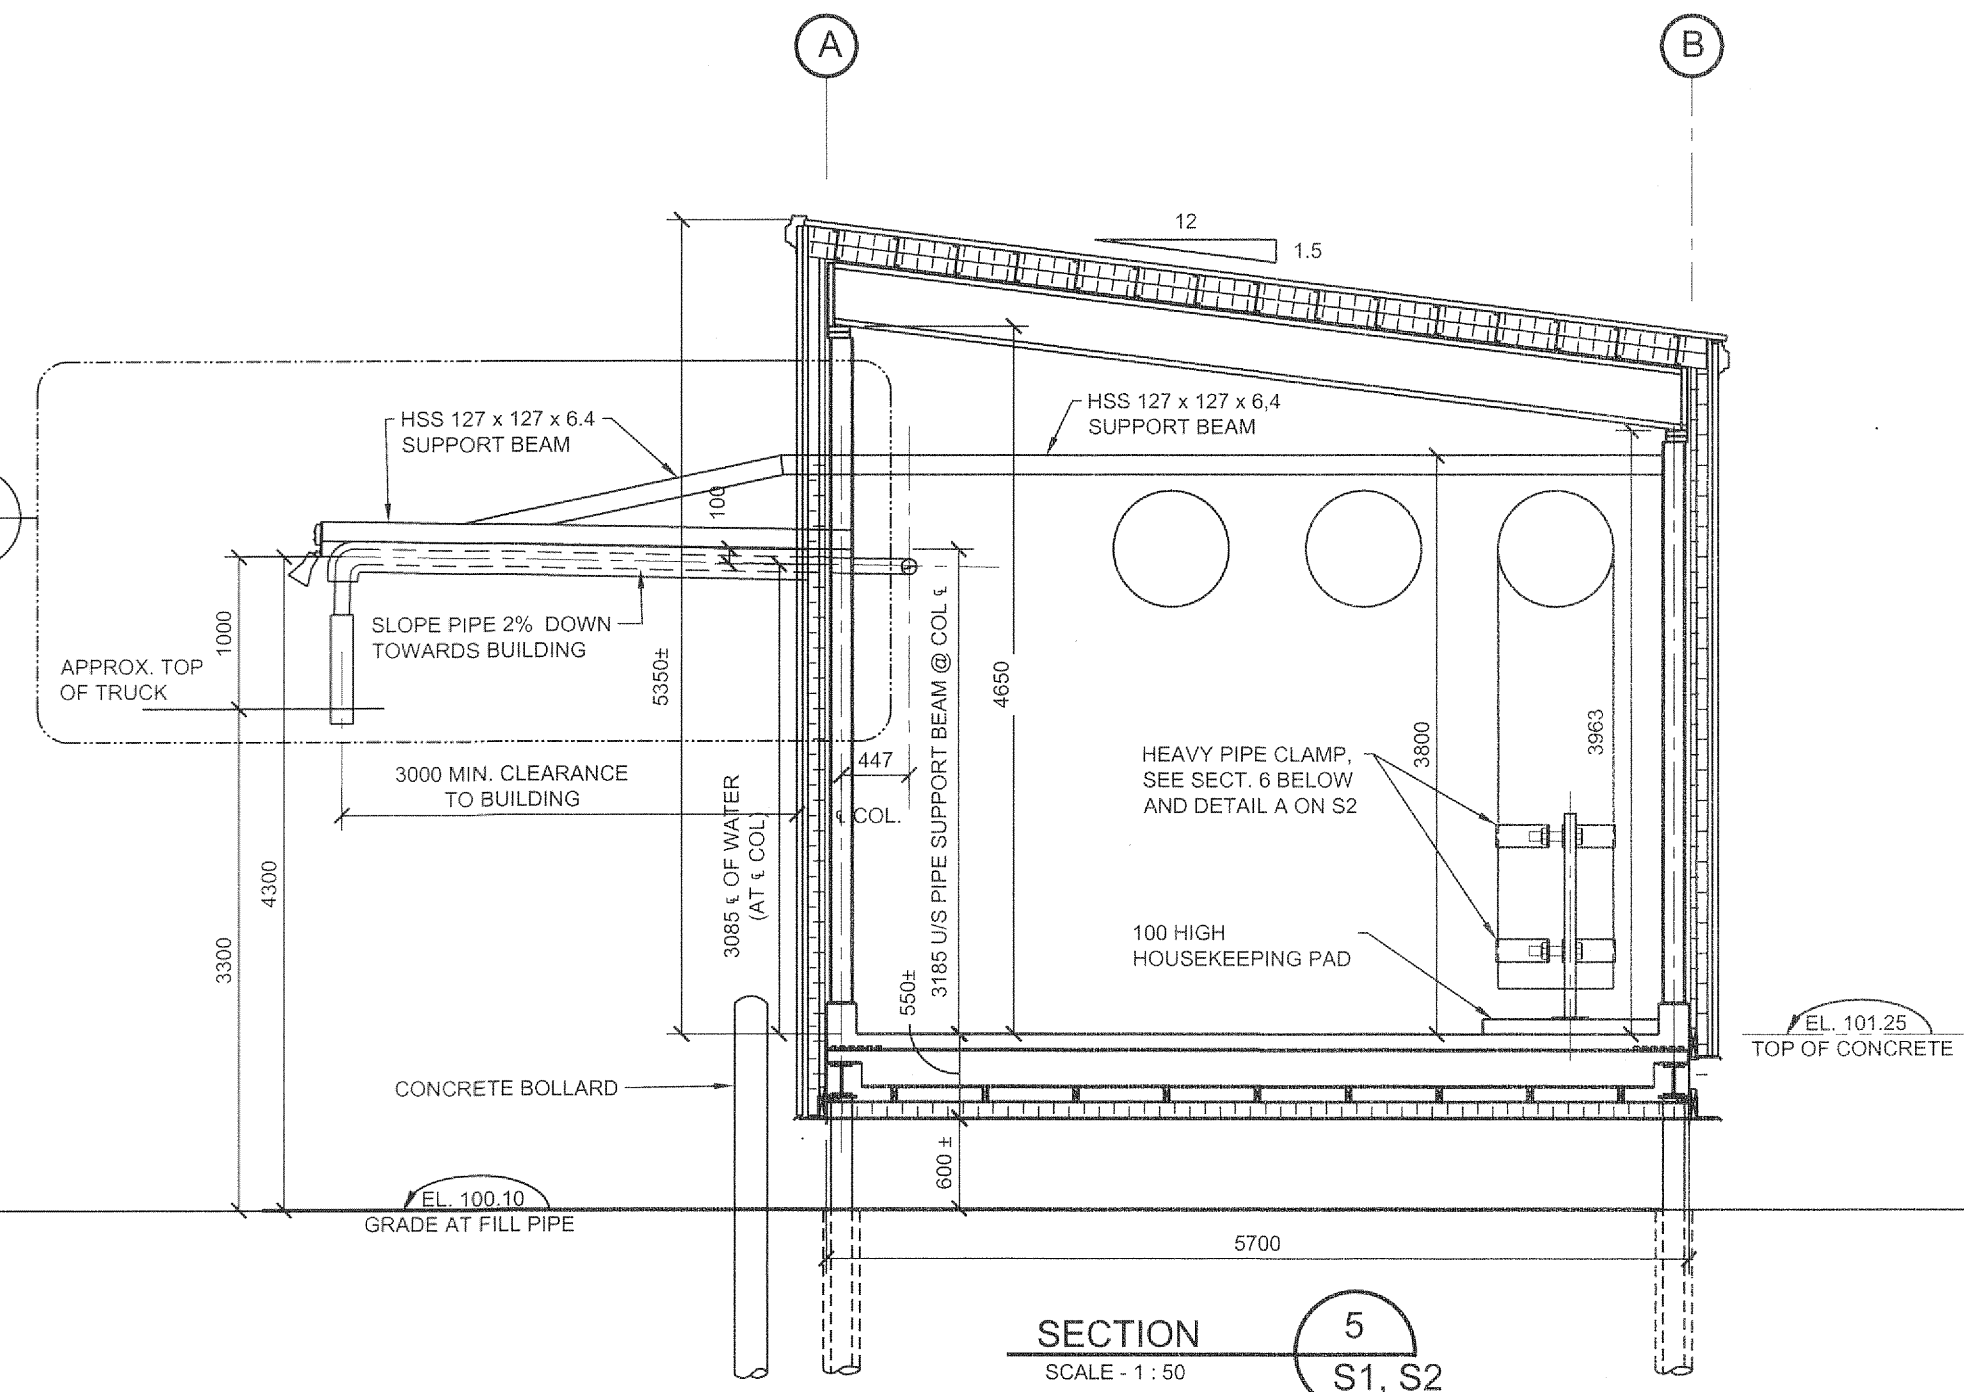
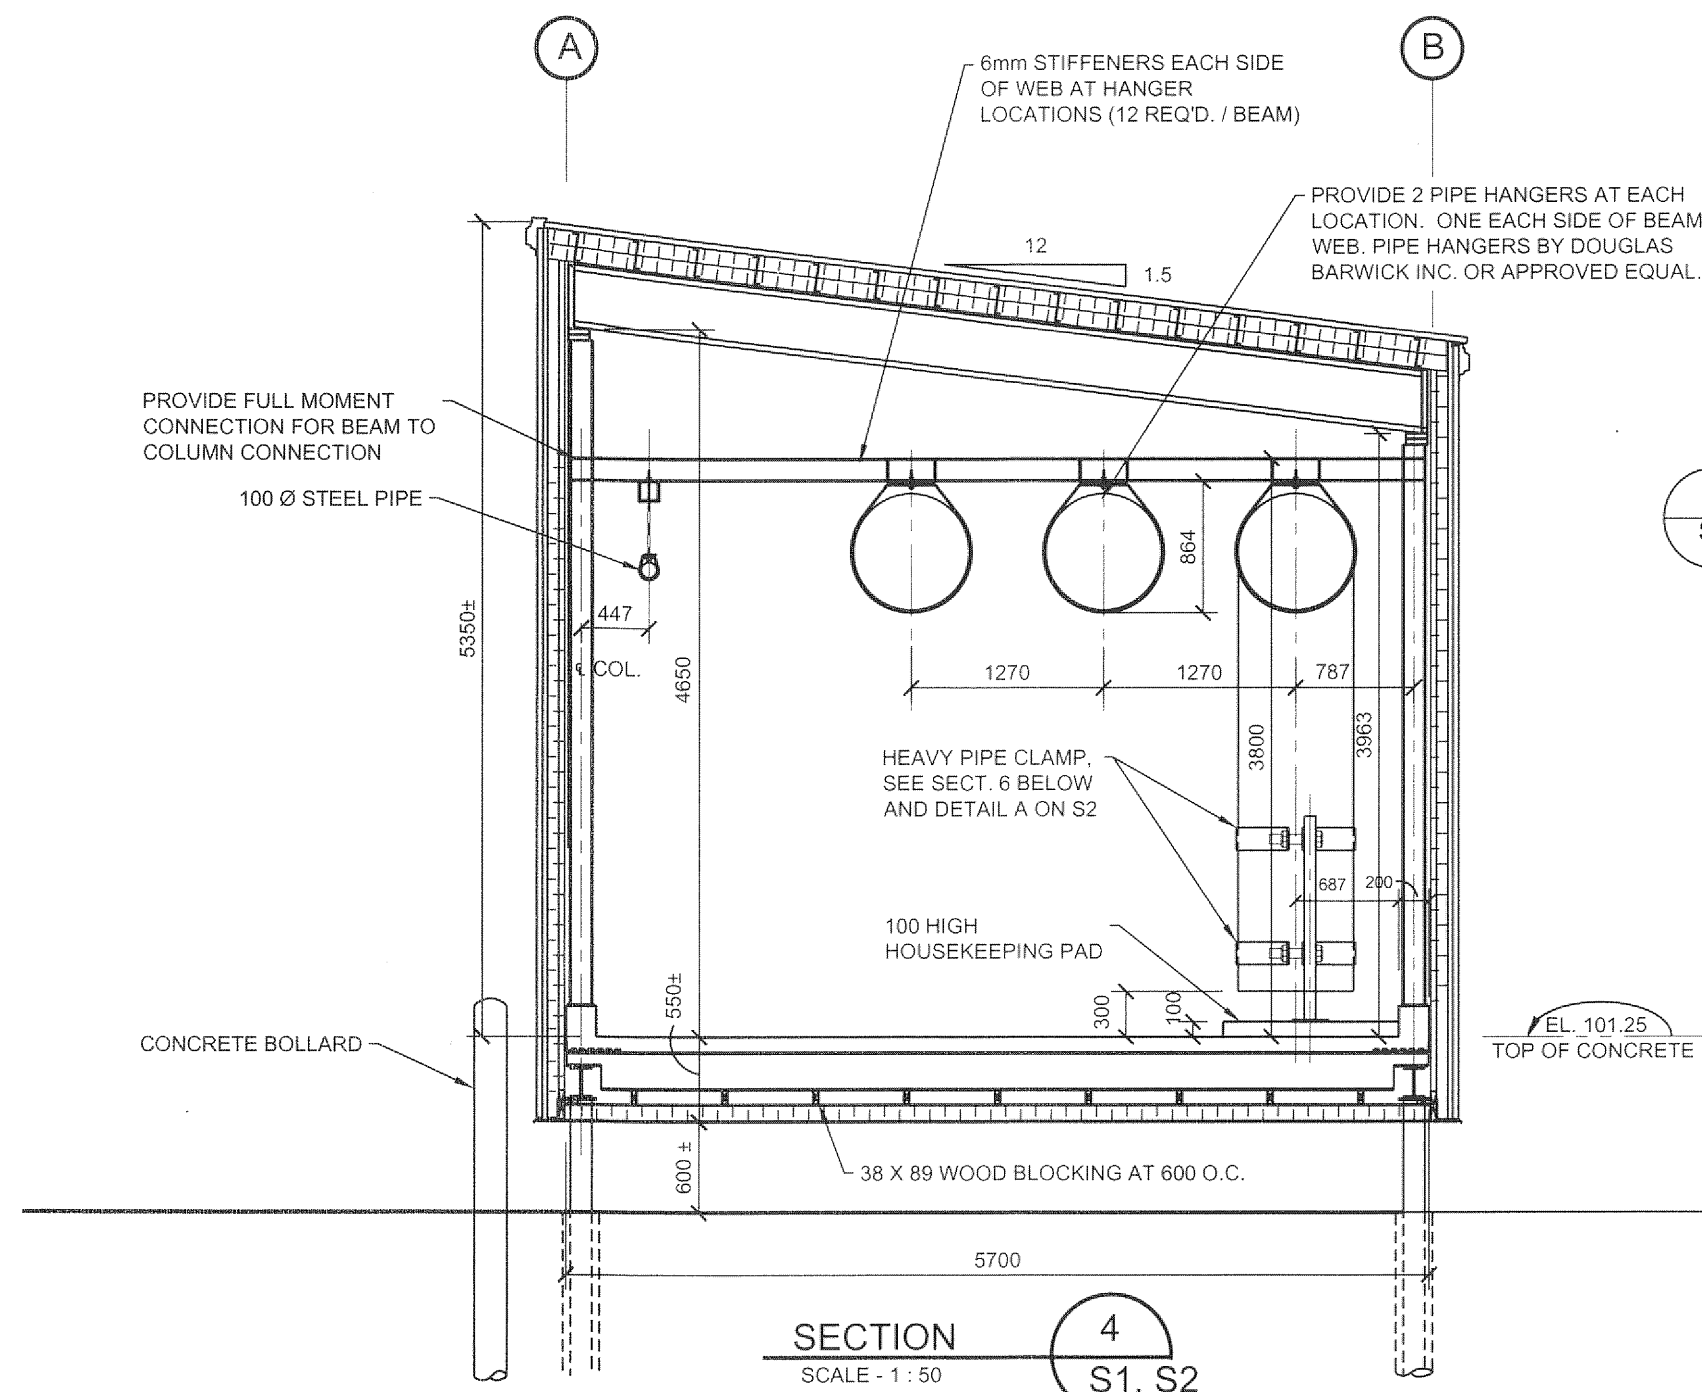
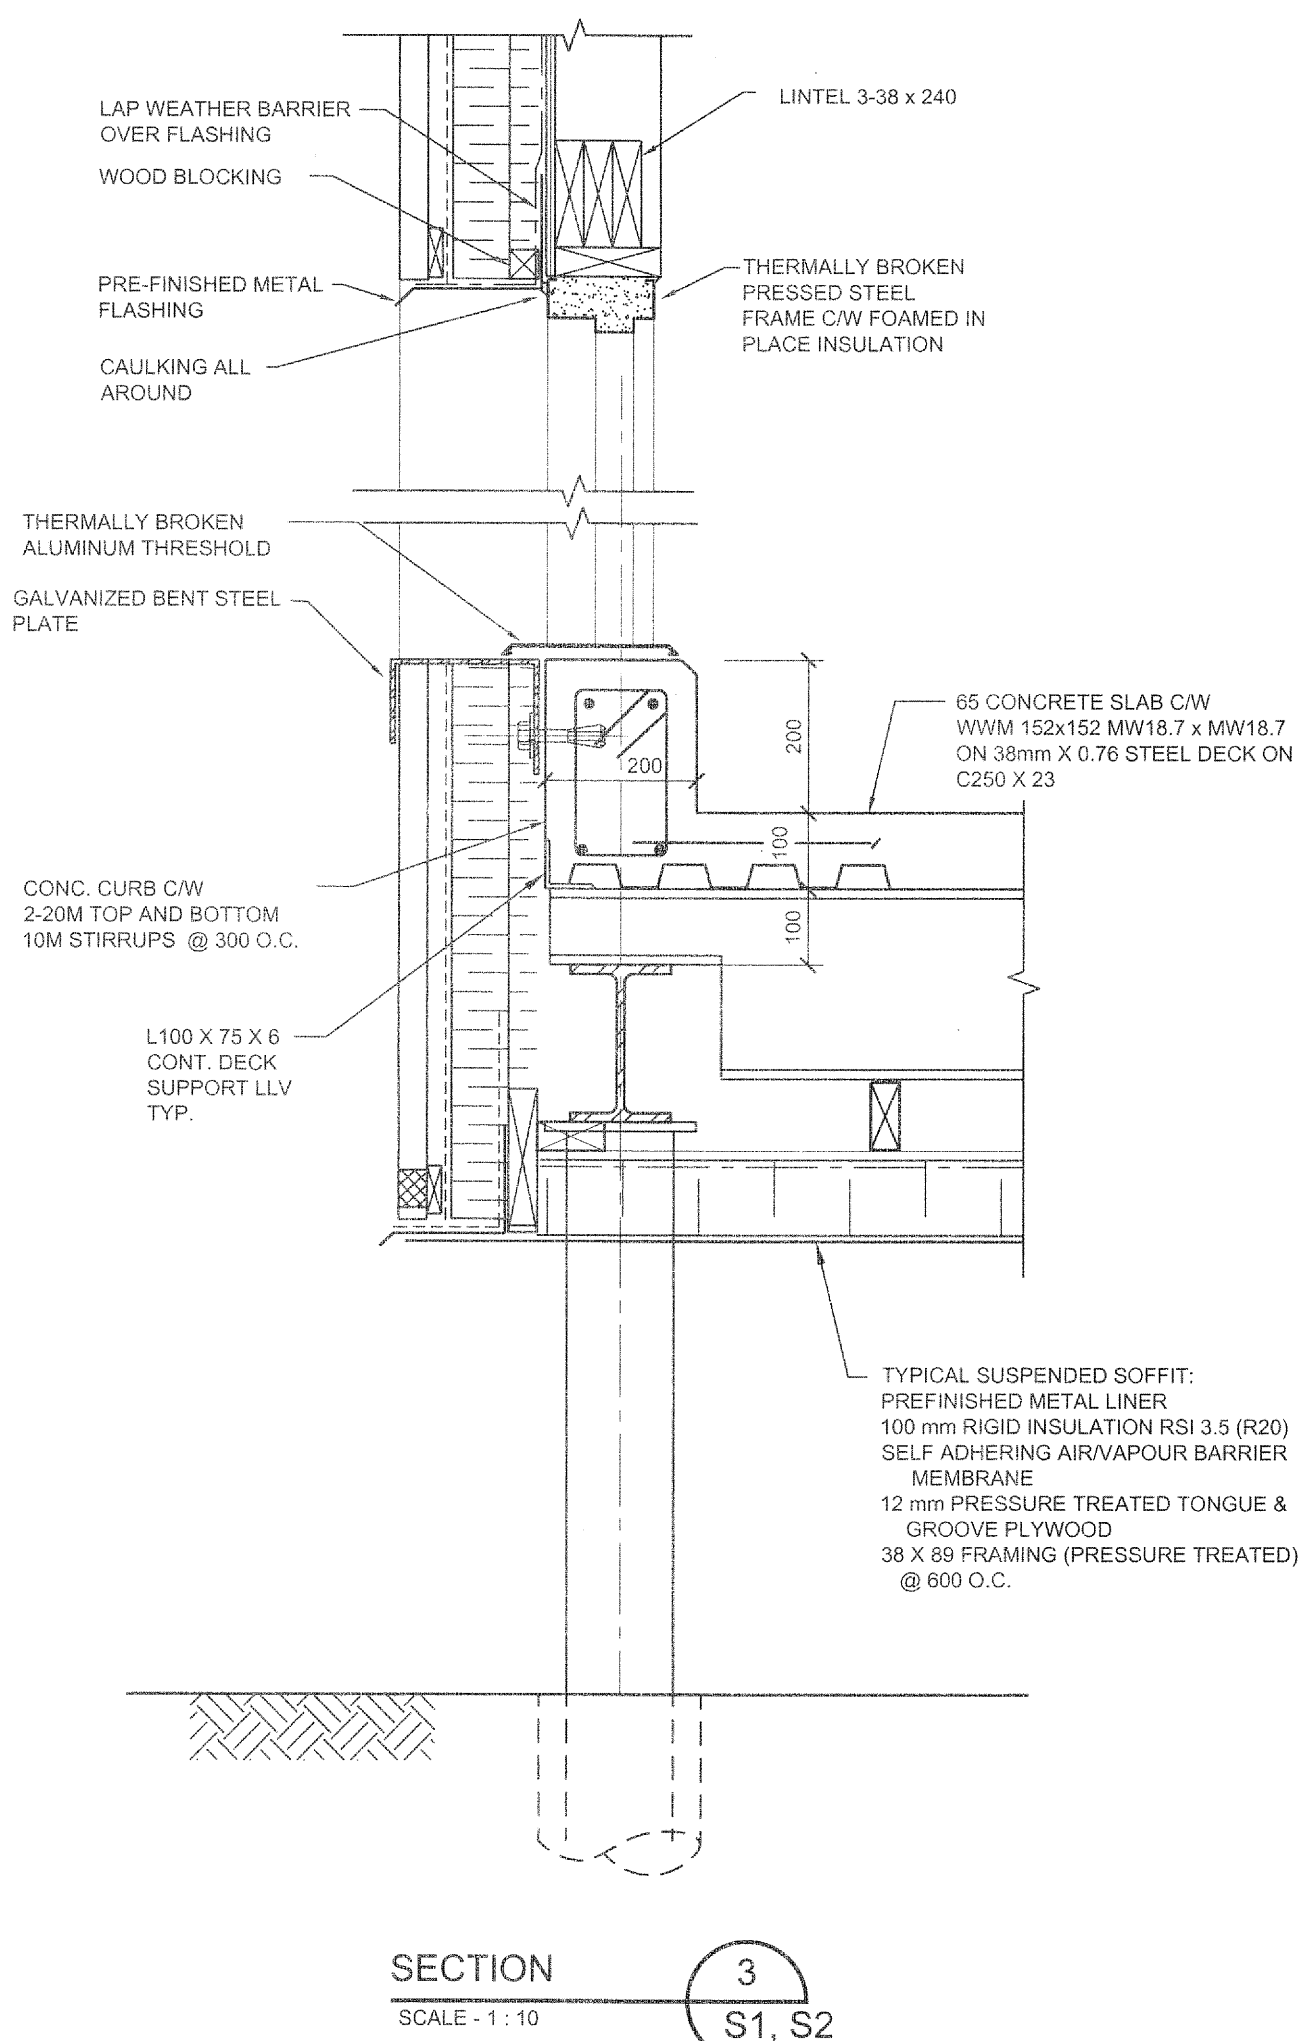
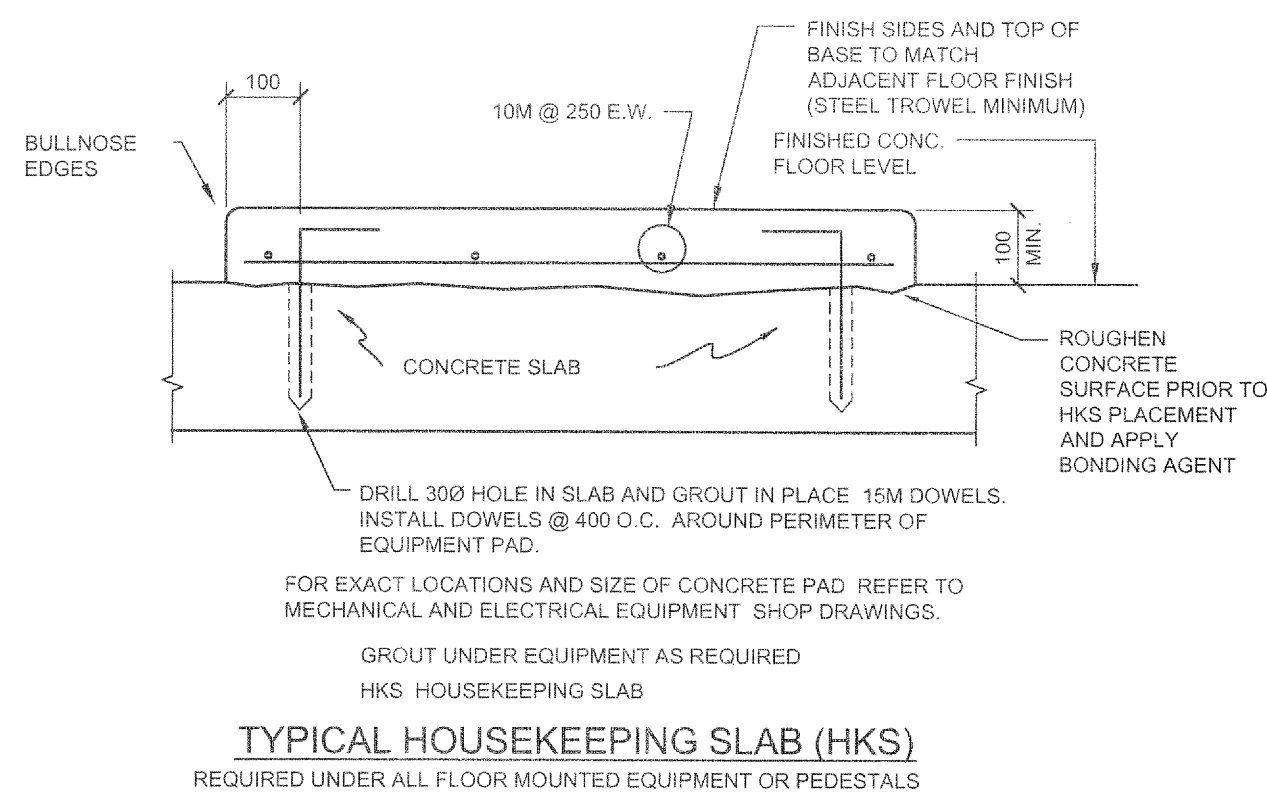


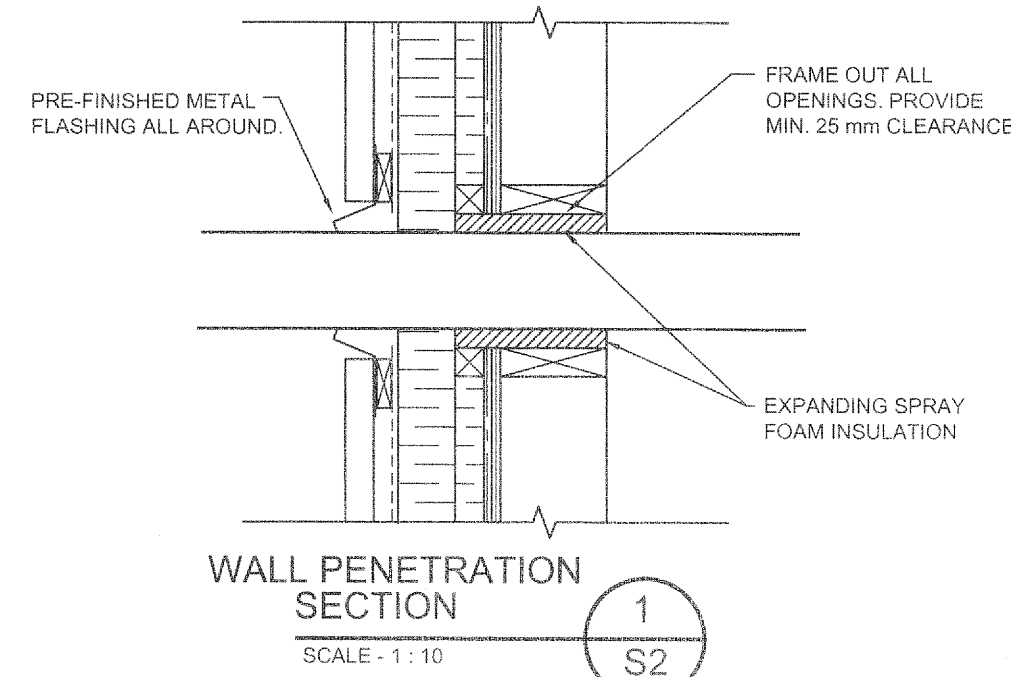

NOTES: GENERAL CONTRACTOR TO VERIFY ALL DIMENSIONS WITH FINAL ARCHITECTURAL AND MECHANICAL DRAWINGS. NOTIFY THE ENGINEERS OF ANY ERRORS AND/OR OMISSIONS PRIOR TO CONSTRUCTION FOR DIRECTION. DO NOT SCALE THIS DRAWING.

No.	DESCRIPTION	DATE	BY	APPRO
3	ISSUED FOR TENDER	23/04/2014	M.N.	K.A.B.
2	100% SUBMISSION	07/02/2014	M.N.	K.A.B.
1	90% SUBMISSION	06/12/2013	M.N.	K.A.B.
0	75% SUBMISSION	22/03/2013	M.N.	K.A.B.

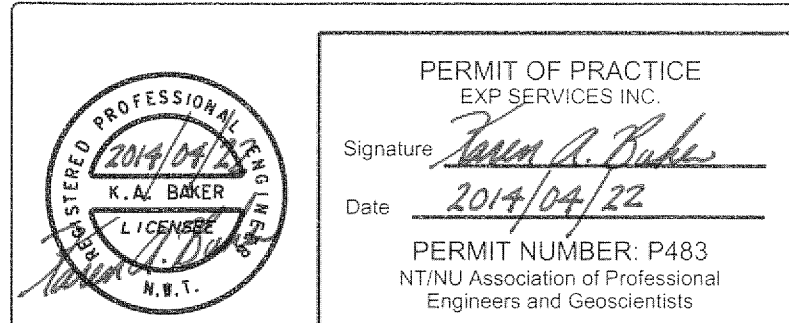

GOVERNMENT OF NUNAVUT
DEPARTMENT OF COMMUNITY
AND GOVERNMENT SERVICES

PROJECT	REPULSE BAY, NUNAVUT WATER TRUCK FILL STATION PROJECT: 12-3002
TITLE	SECTIONS
DESIGNED BY	K.A. BAKER
DRAWN BY	M. NUGENT
CHECKED BY	K.A. BAKER
DATE	MAR. 2013
SCALE	AS NOTED