1) LAYOUT OF CHEMICAL FEED PIPING (CF-N) IS SHOWN SCHEMATICALLY FOR CLARITY. COORDINATE FINAL LAYOUT ON SITE.

NSTALL SP-02 DIRECTLY BENEATH SERVICE SINK SK-01.
PROVIDE TRAP AND DRAIN SK-01 DIRECTLY INTO SP-02 TANK

PIPE NPS ½ DRAIN SEWAGE TANK.

JOINT (ARM

WH-01 SUSPENDED AT 2000MM ABOVE FLOOR PLATE. DWP-01 INSTALLED BELOW ON FLOOR PLATE. REFER TO SUSPENDED EQUIPMENT DETAIL M-XXX.

PROVIDE NPS 1/2 DCW AND DHW PIPING TO EW-01 & SK-01 C/W THERMOSTATIC MIXING VALVE NEAR OUTLET OF WH-01.

REPULSE BAY, NUNAVUT NEW PUMPING STATION


GOVERNMENT OF NUNAVUT DEPARTMENT OF COMMUNITY AND GOVERNMENT SERVICES




Consulting Engineers

ISSUED FOR 90% REVIEW 06/12/2013 ISSUED FOR 75% REVIEW 22/03/2013 ISSUED FOR REVIEW 03/01/2013 DESCRIPTION DATE R E V I S I O N S		No.	_	2	3			
06/12/2013 22/03/2013 22/03/2013 03/01/2013 DATE	E V - S - O	DESCRIPTION						
		DATE	03/01/2013	22/03/2013	06/12/2013			
APP'D		APP'D						


NOTES: GENERAL CONTRACTOR TO VERIFY ALL DIMENSIONS WITH FINAL ARCHITECTURAL AND MECHANICAL DRAWINGS. NOTIFY THE ENGINEERS OF ANY ERRORS AND/OR OMISSIONS PRIOR TO CONSTRUCTION FOR DIRECTION. DO NOT SCALE THIS DRAWING.

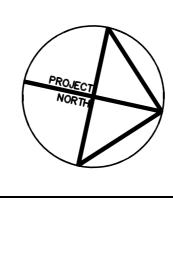

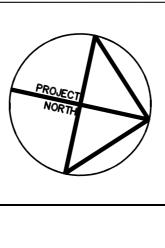





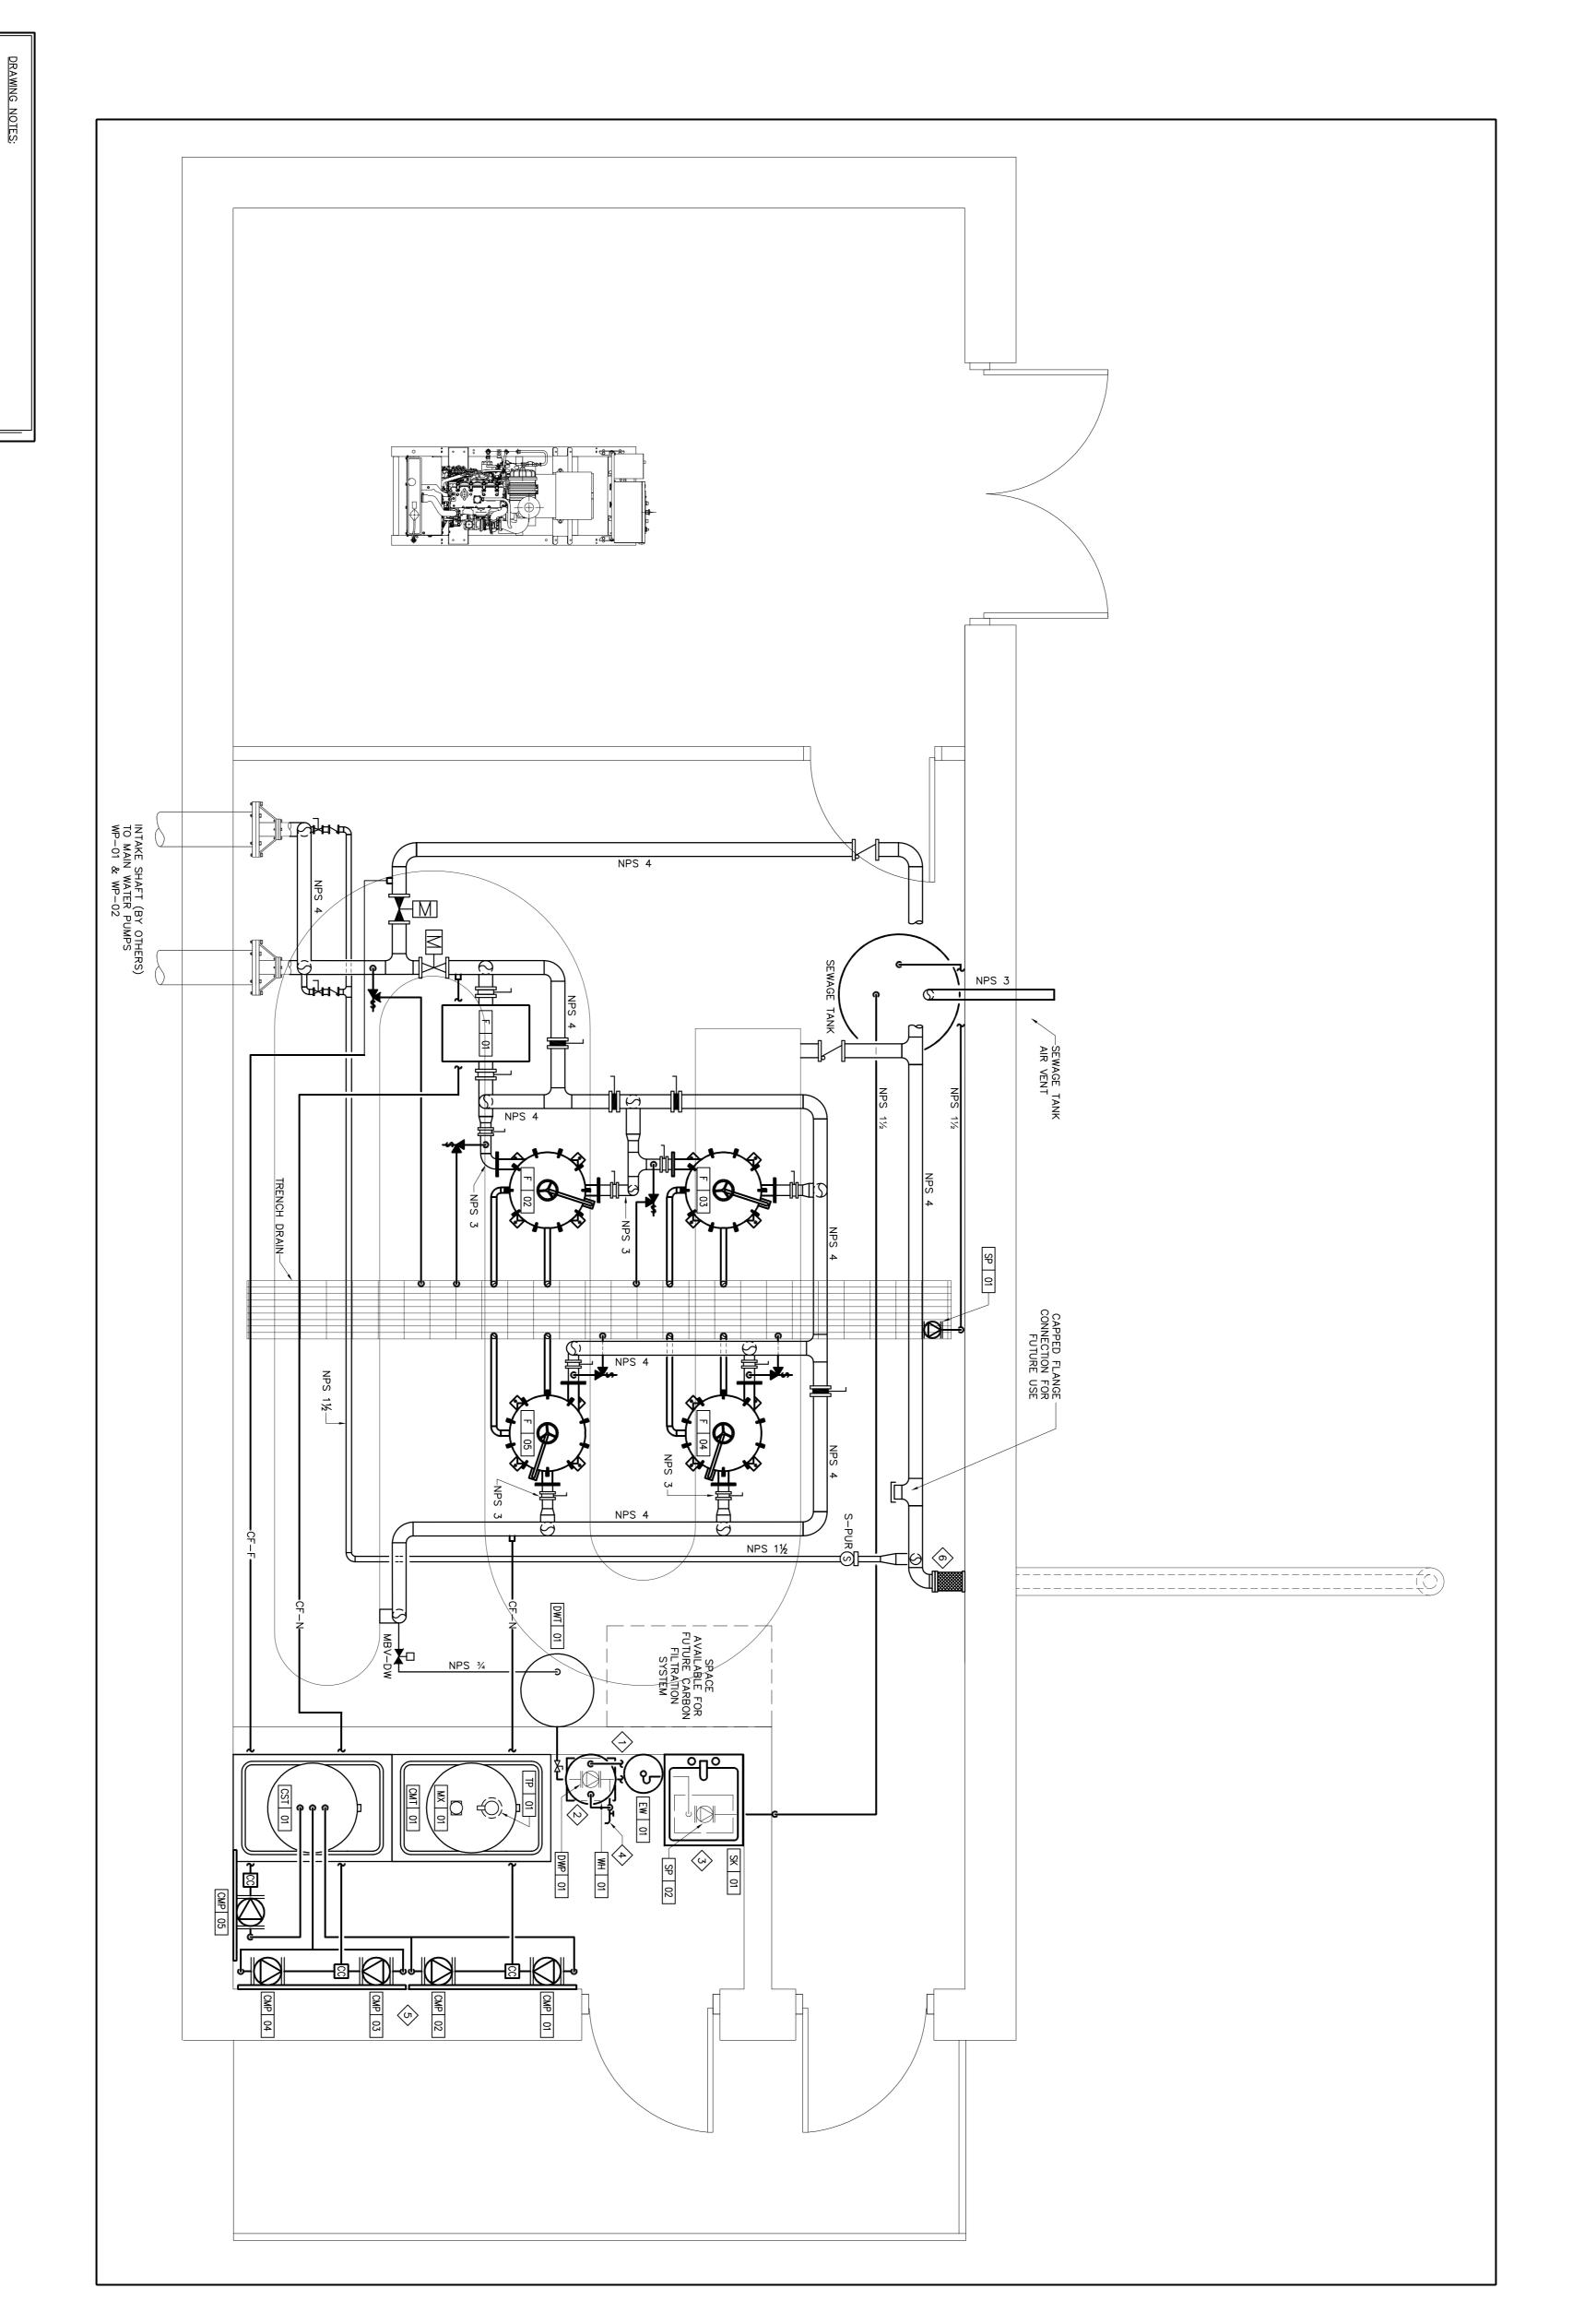

1		DECEMBER 2013
M 2000	<u> </u>	by P.C.
	drawing no.	J.C.S.
8012-099	project no.	y J.C.S.
		TECMBING FAICO
	}	DI IMPOHANICAL

Ottawa:
100—1960 Robertson Road, Suite 100, K2H 5B9
T.(613) 596.6454 F.(613) 596.3346
www.bpa.ca
Gatineau:
430 de l'hôpital bld, suite 210, J8V 1T7
T.(819) 778.2448 F.(819) 778.5031