

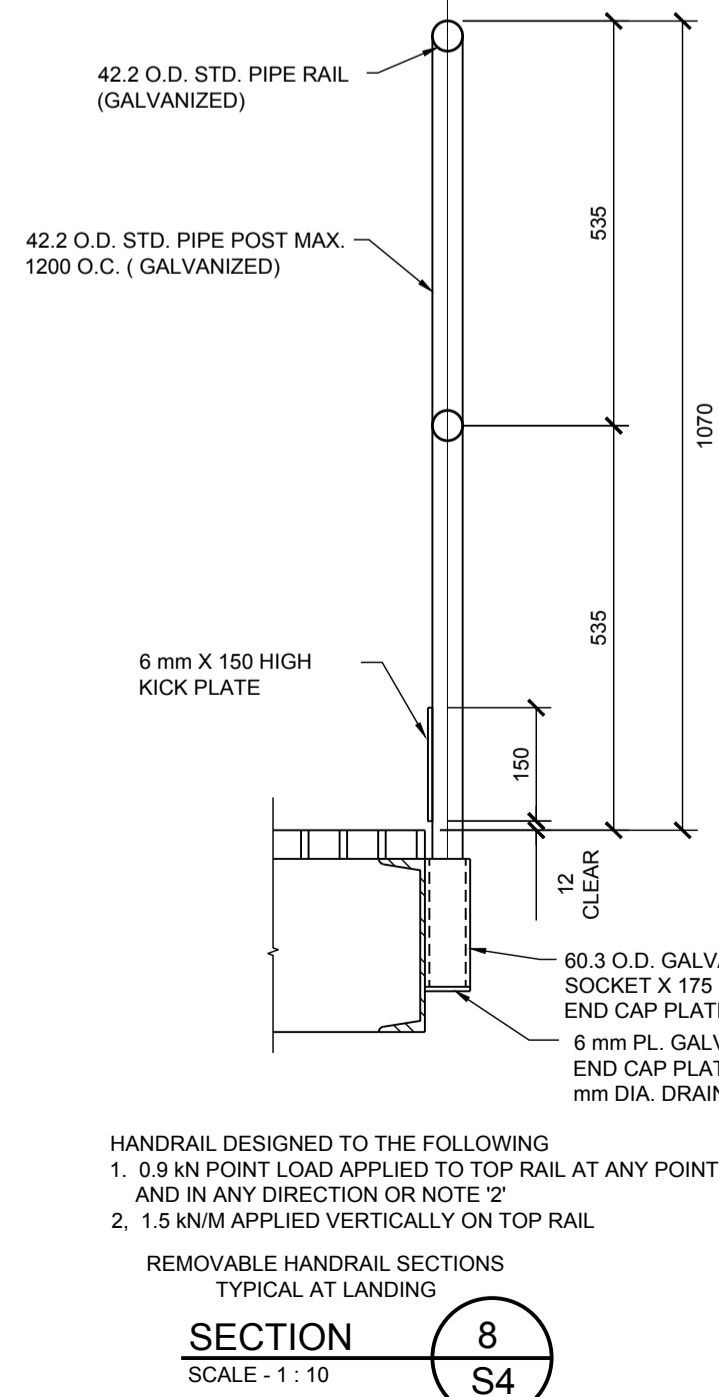
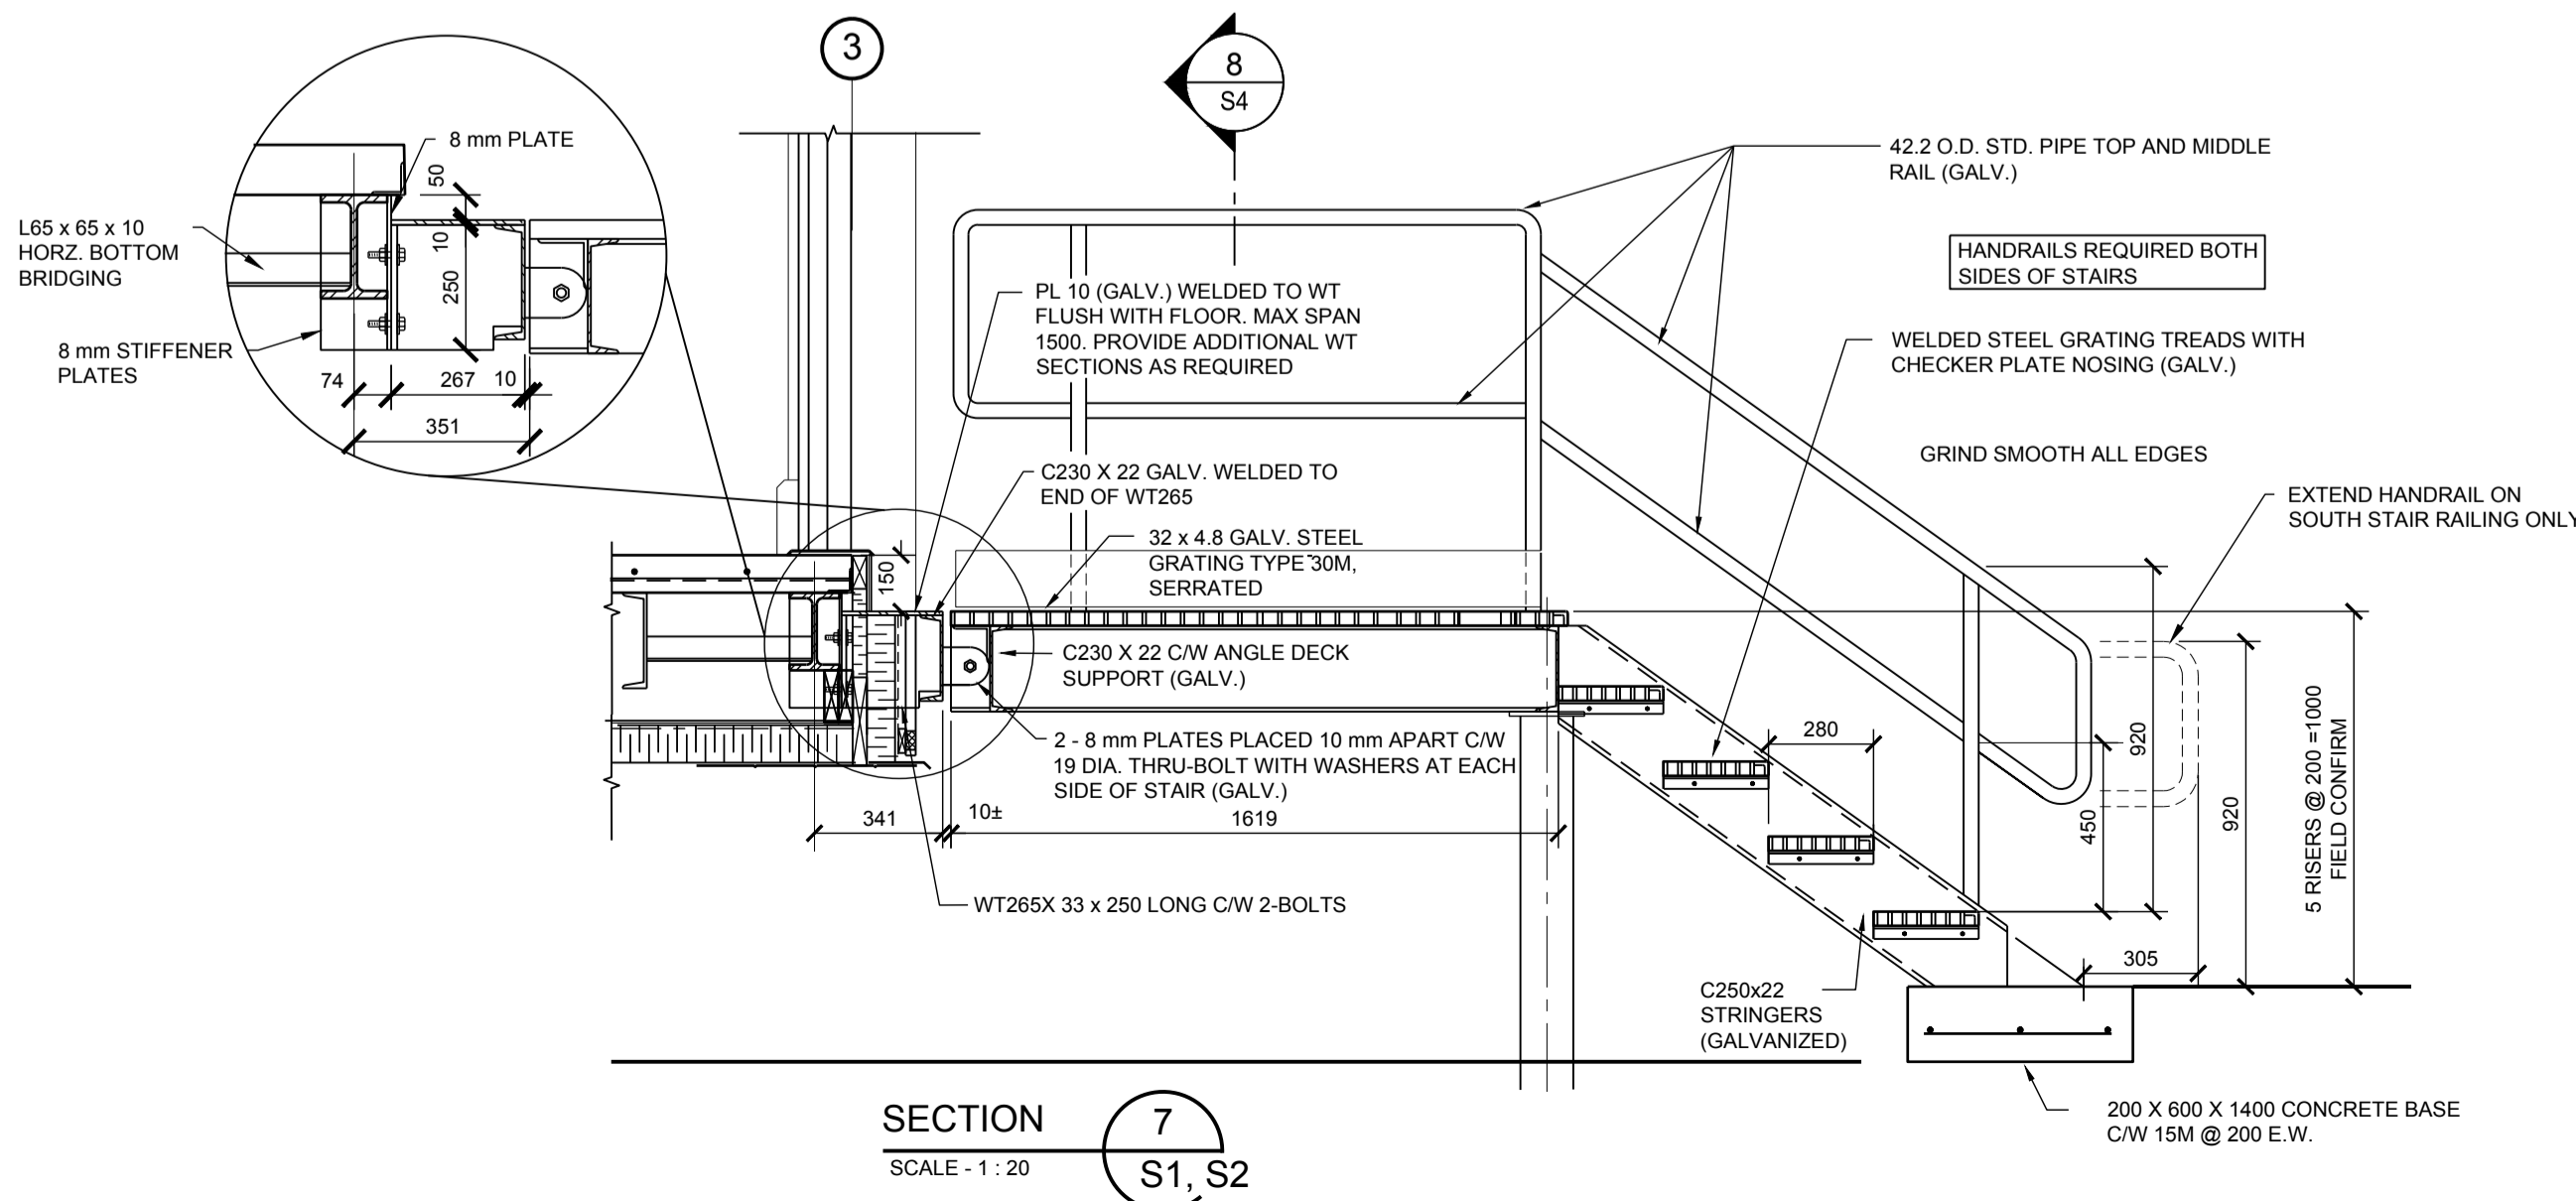
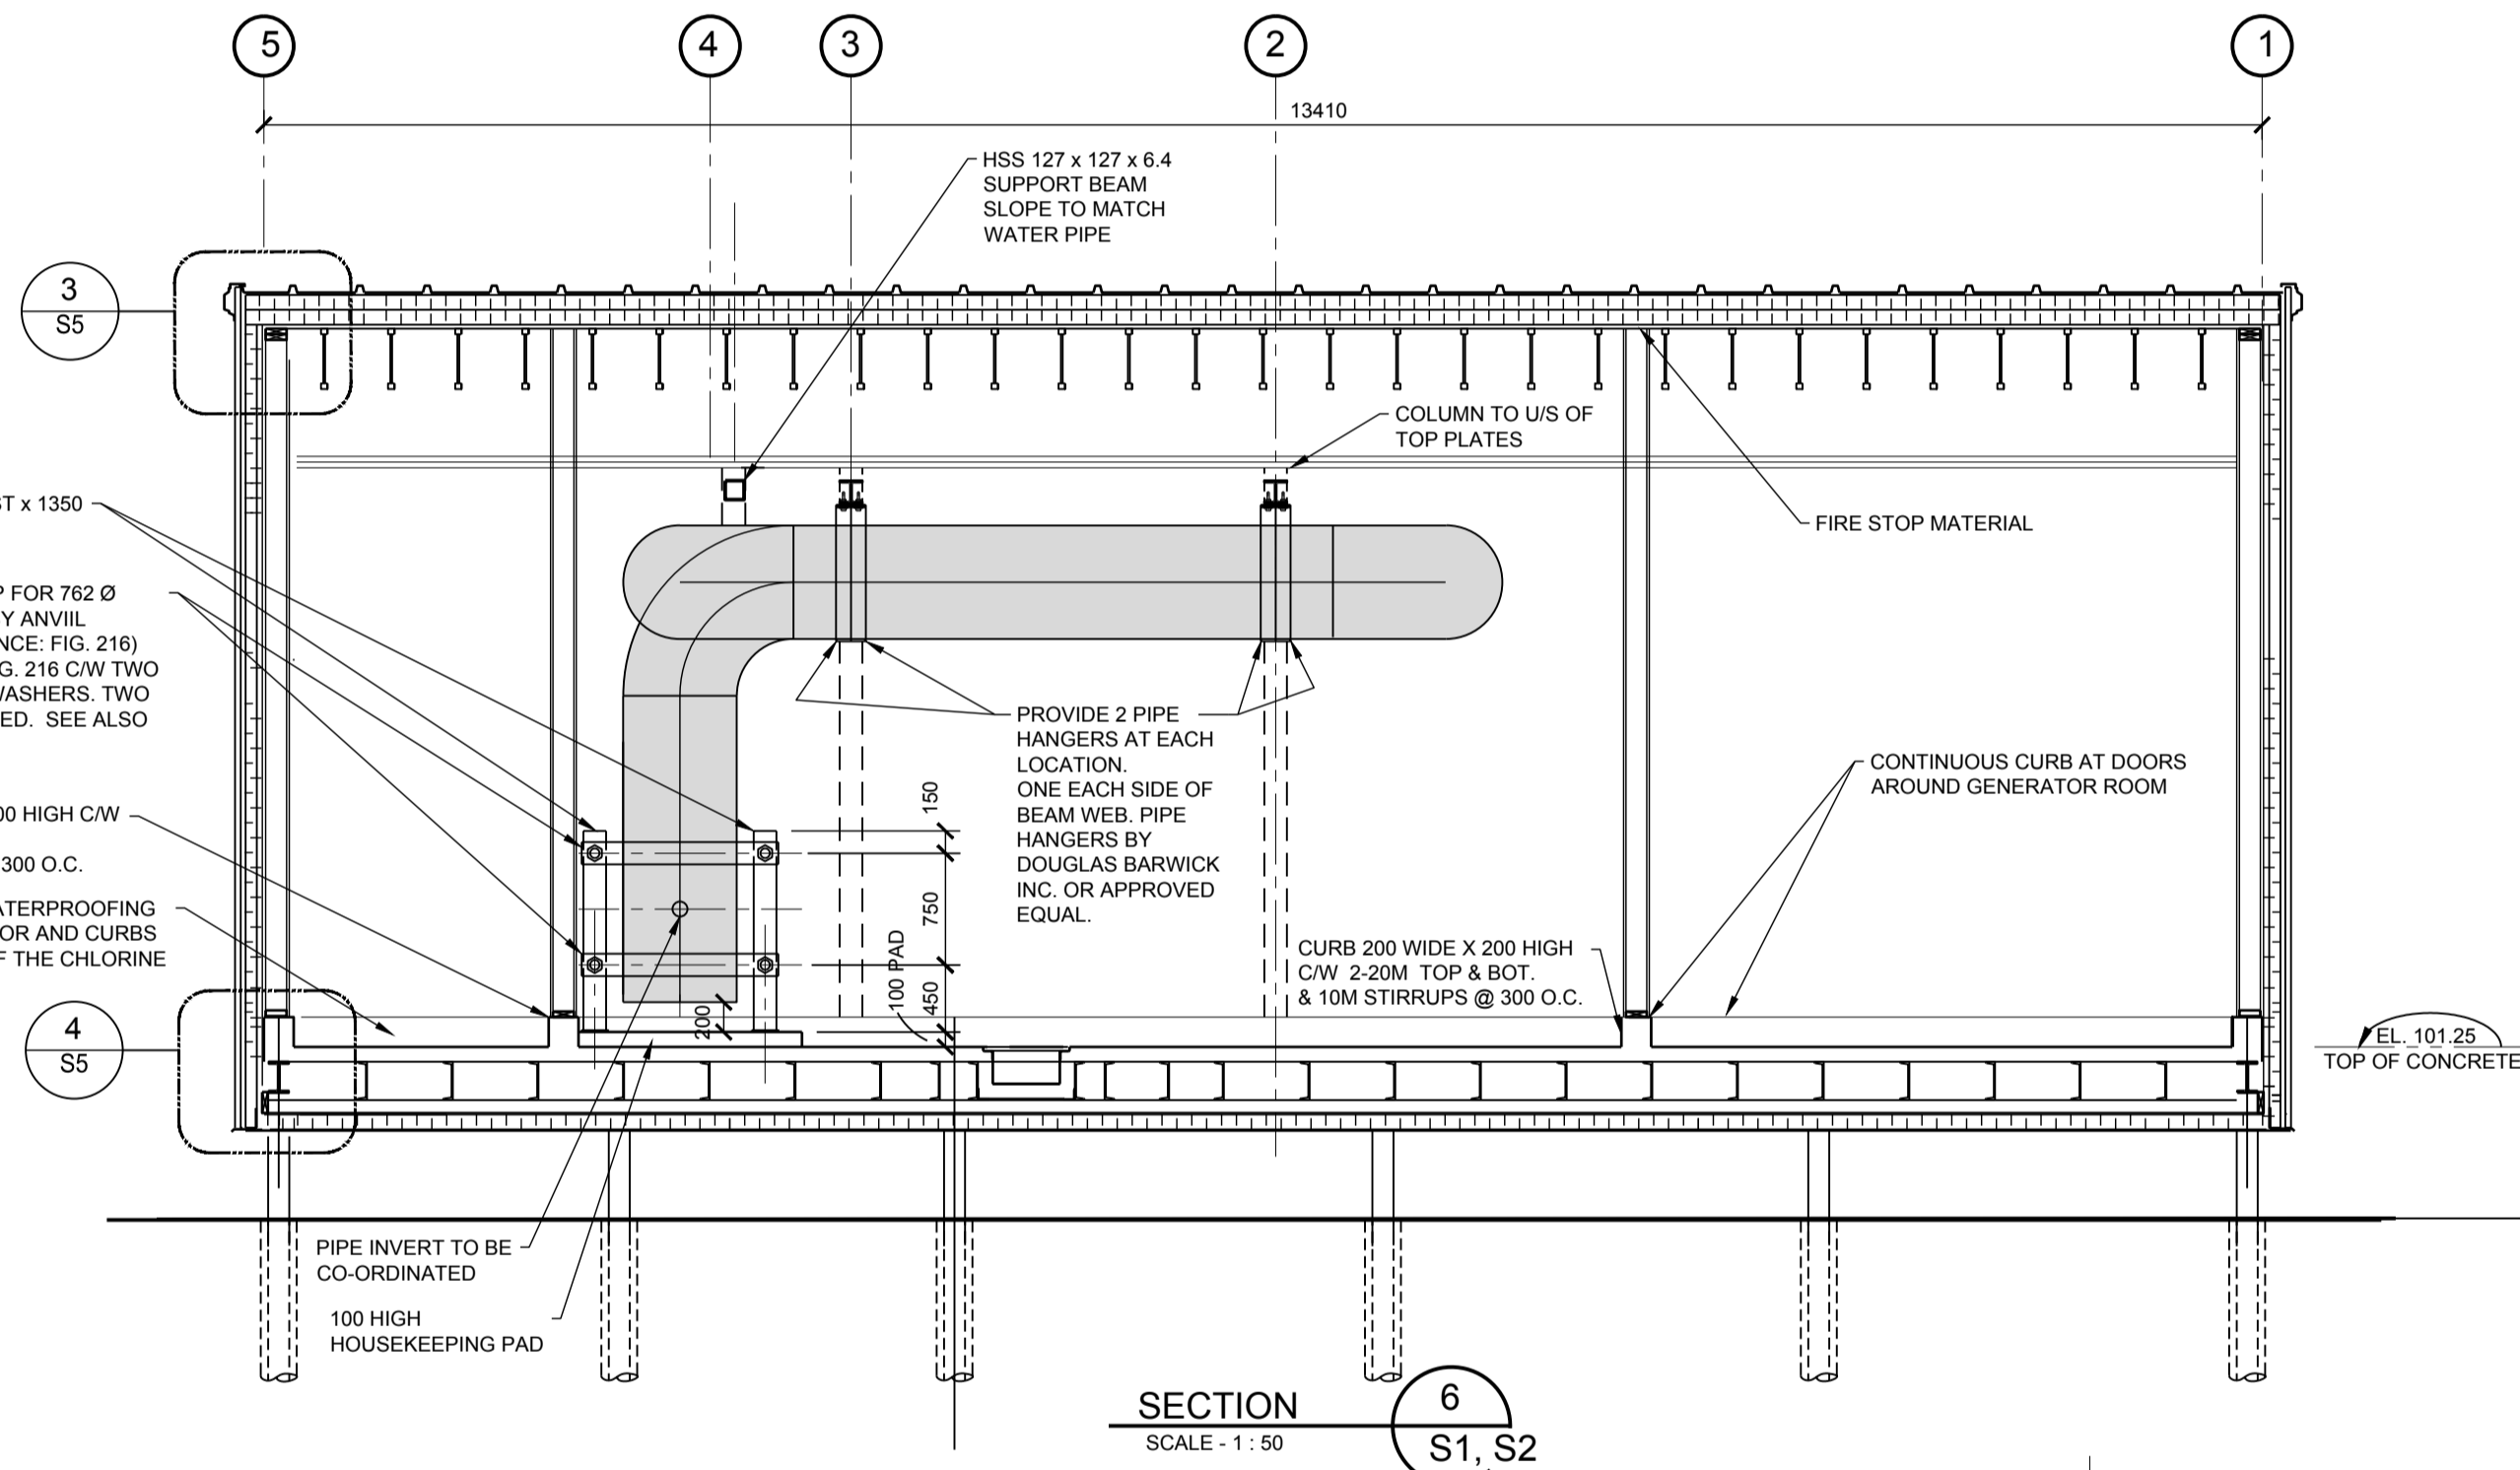


SECTION 3, S1, S2
SCALE - 1 : 10

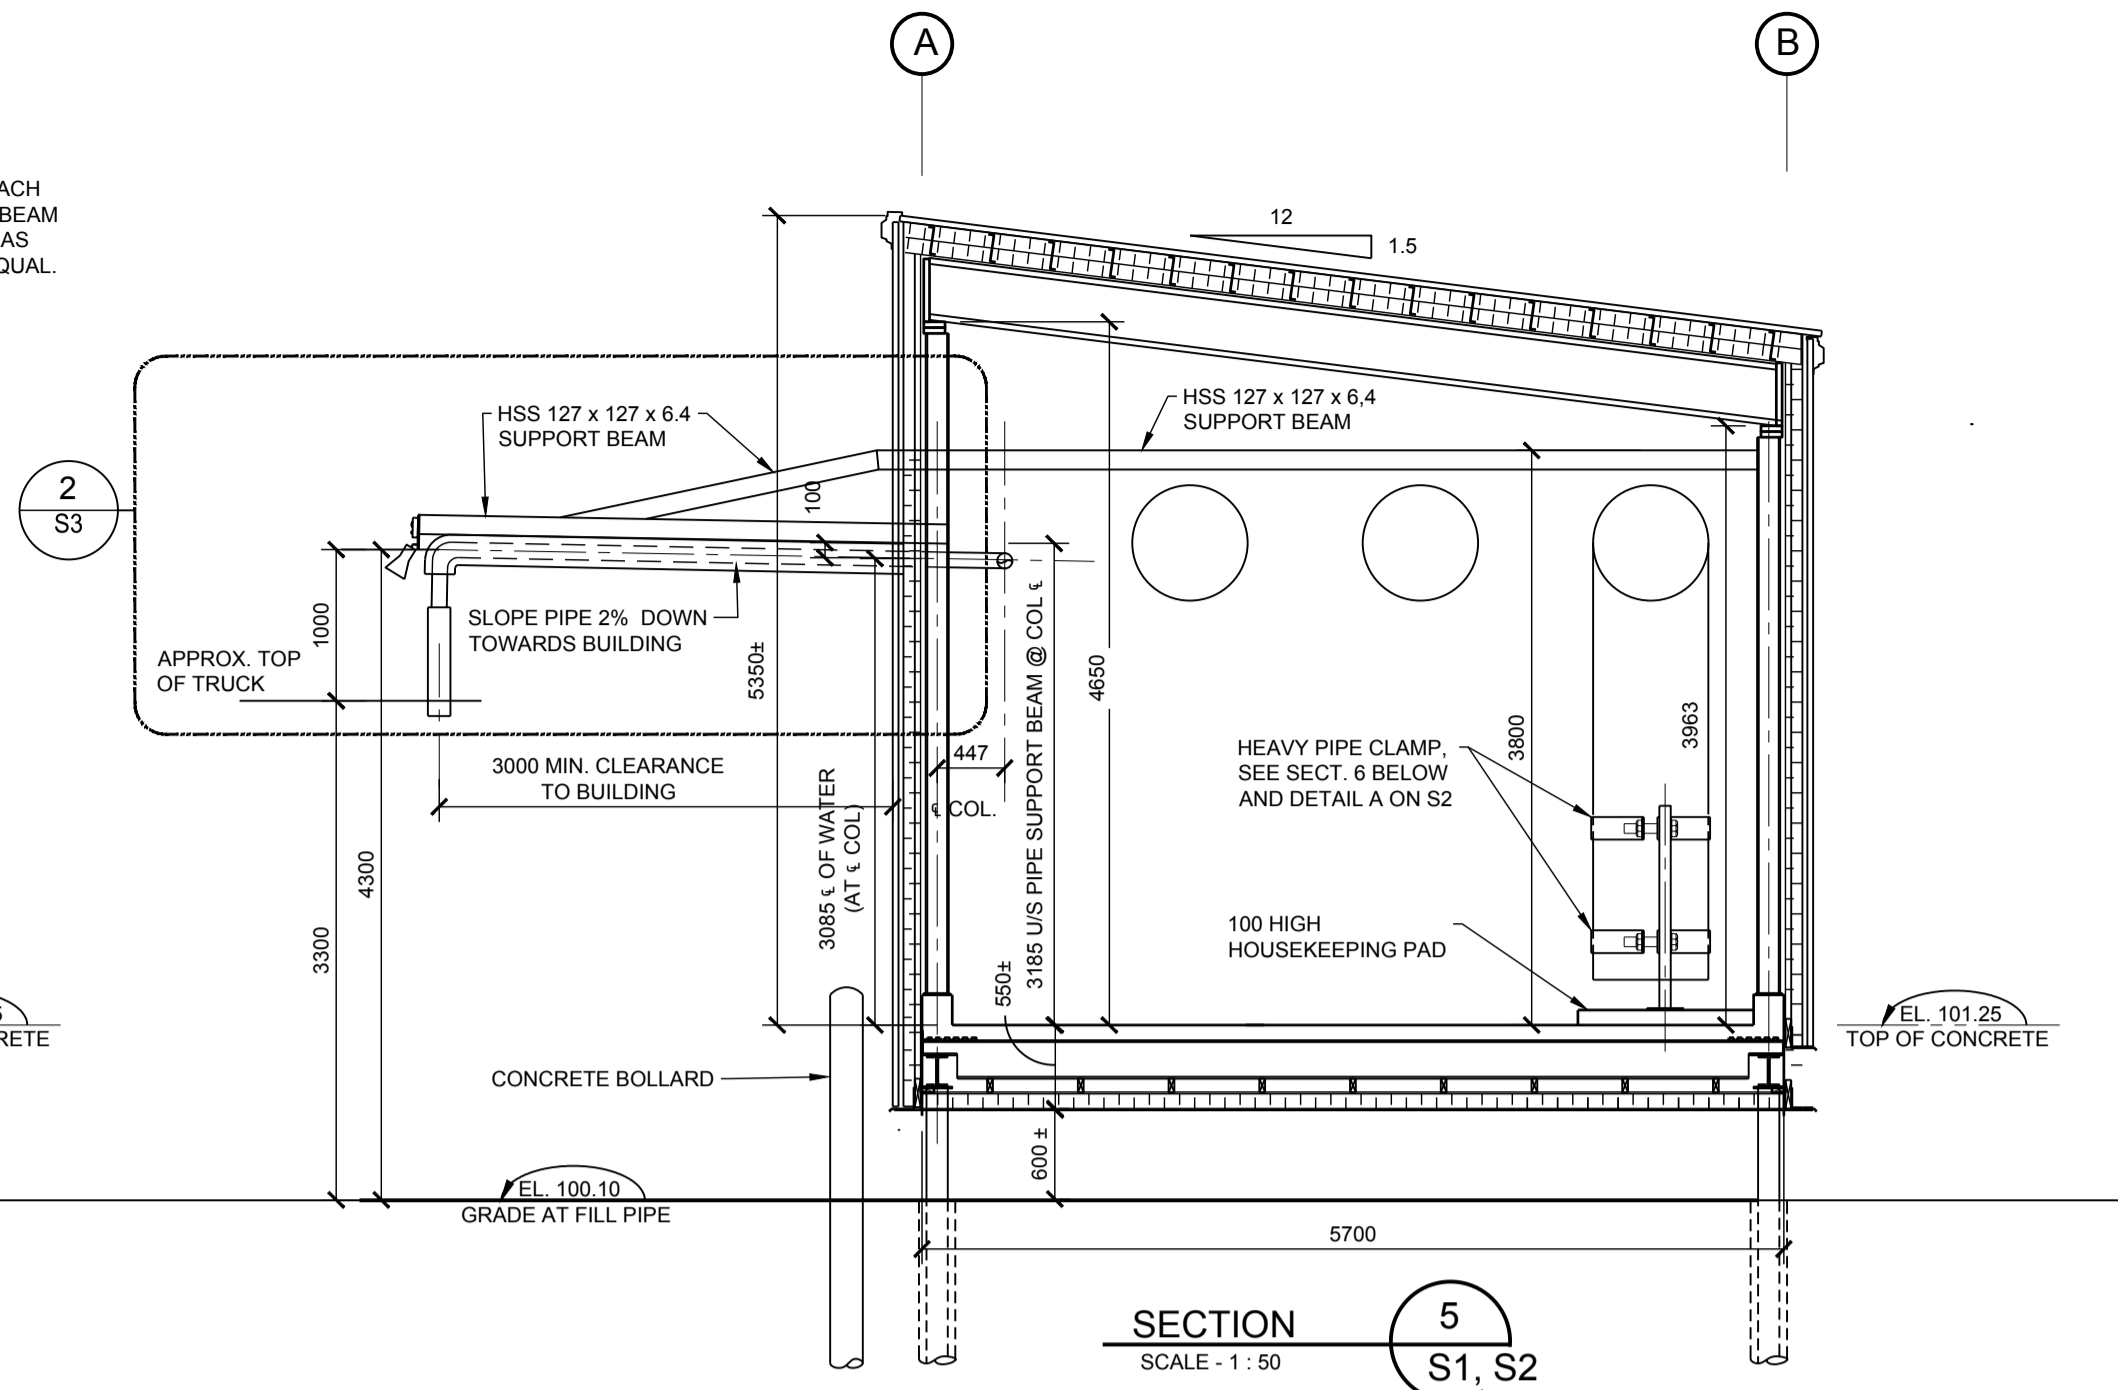

NOTES: GENERAL CONTRACTOR TO VERIFY ALL DIMENSIONS WITH FINAL ARCHITECTURAL AND MECHANICAL DRAWINGS. NOTIFY THE ENGINEERS OF ANY ERRORS AND/OR OMISSIONS PRIOR TO CONSTRUCTION FOR DIRECTION. DO NOT SCALE THIS DRAWING.

No.	DESCRIPTION	DATE	BY	APPD
1	90% SUBMISSION	06/12/2013	M.N.	K.A.B.
0	75% SUBMISSION	22/03/2013	M.N.	K.A.B.
REVISIONS				

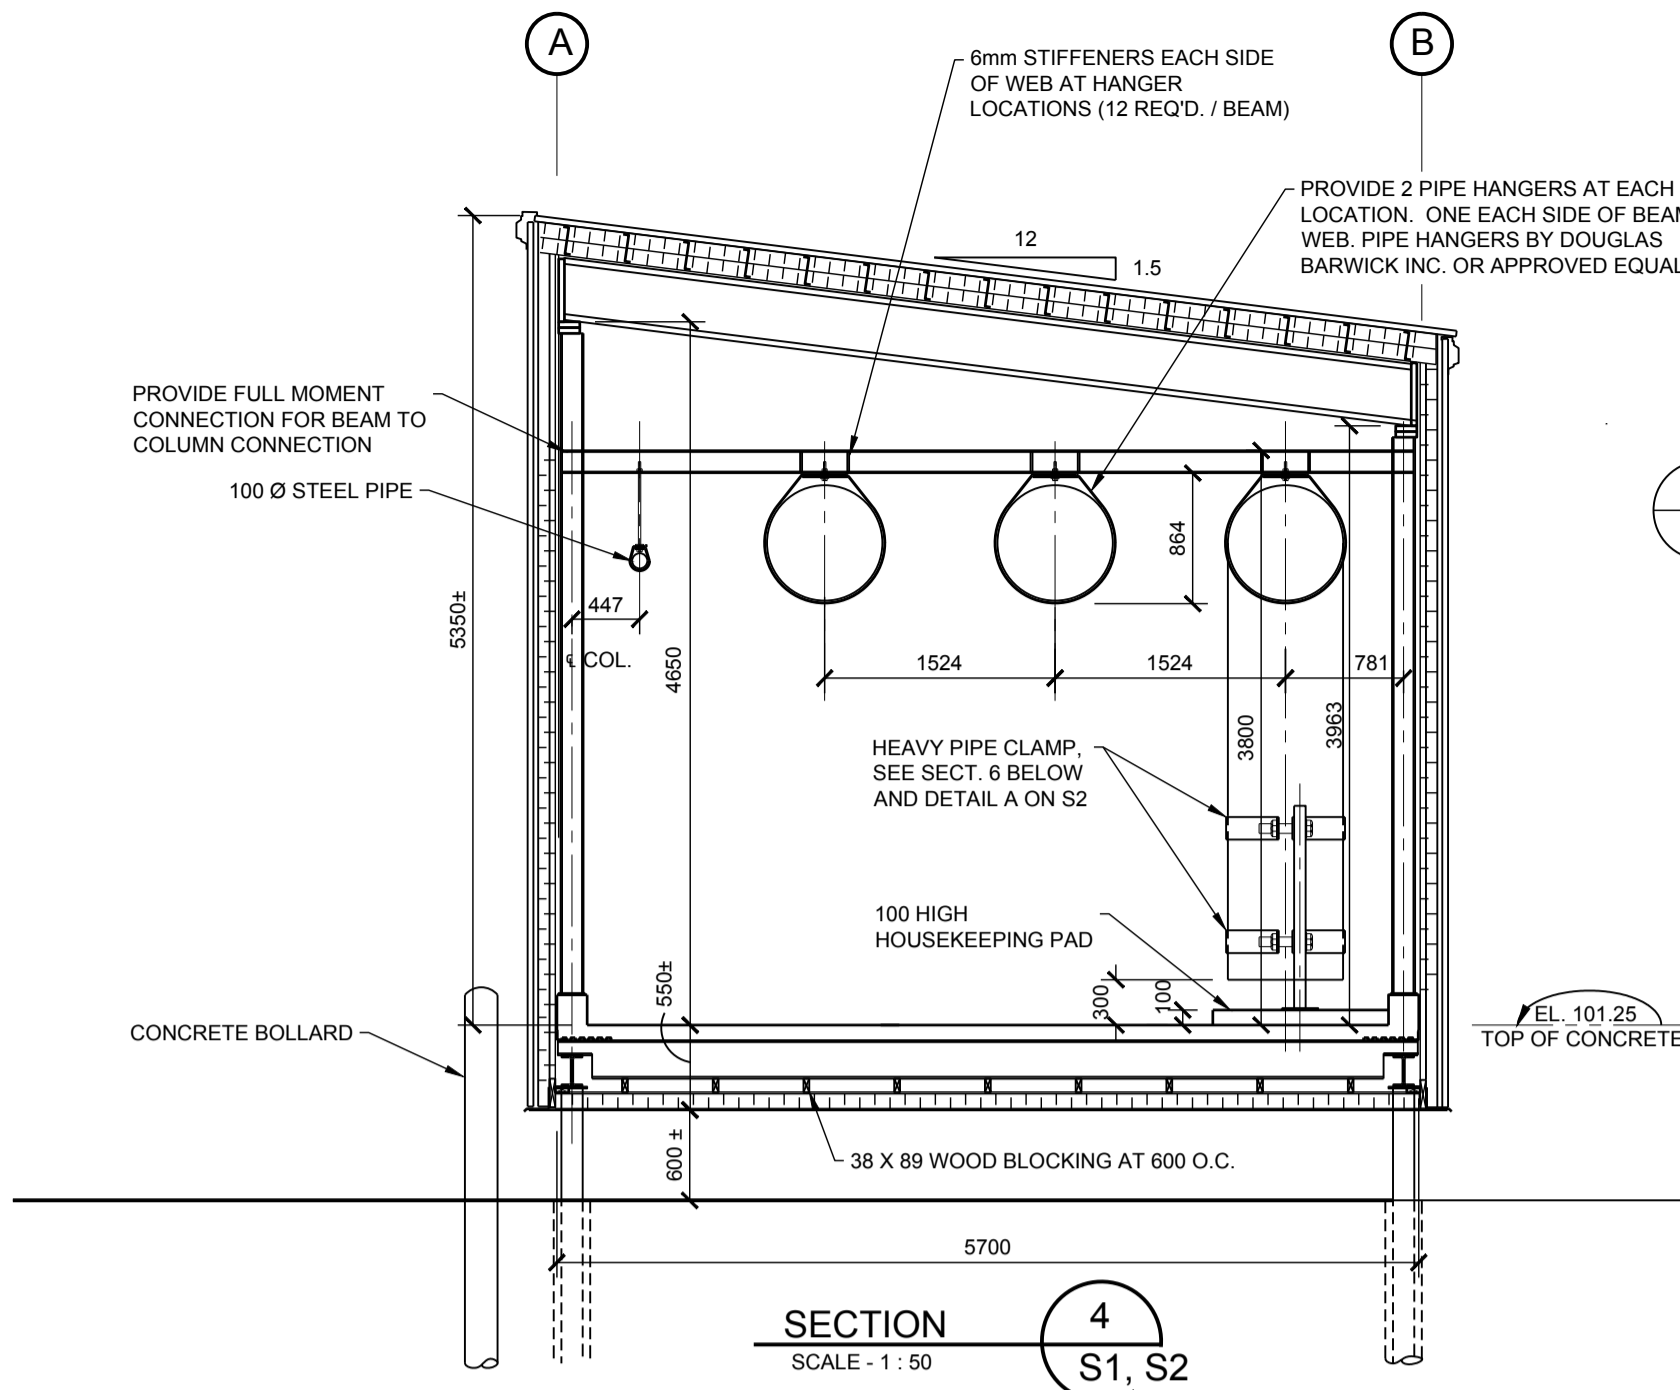

CLIENT
GOVERNMENT OF NUNAVUT
DEPARTMENT OF COMMUNITY
AND GOVERNMENT SERVICES

PROJECT
REPULSE BAY, NUNAVUT
WATER TRUCK FILL STATION
PROJECT: 12-3002

TITLE	SECTIONS
design by K.A. BAKER	project no. OTT-00208308-A0
drawn by M. NUGENT	
checked by K.A. BAKER	
date MAR. 2013	
scale AS NOTED	