
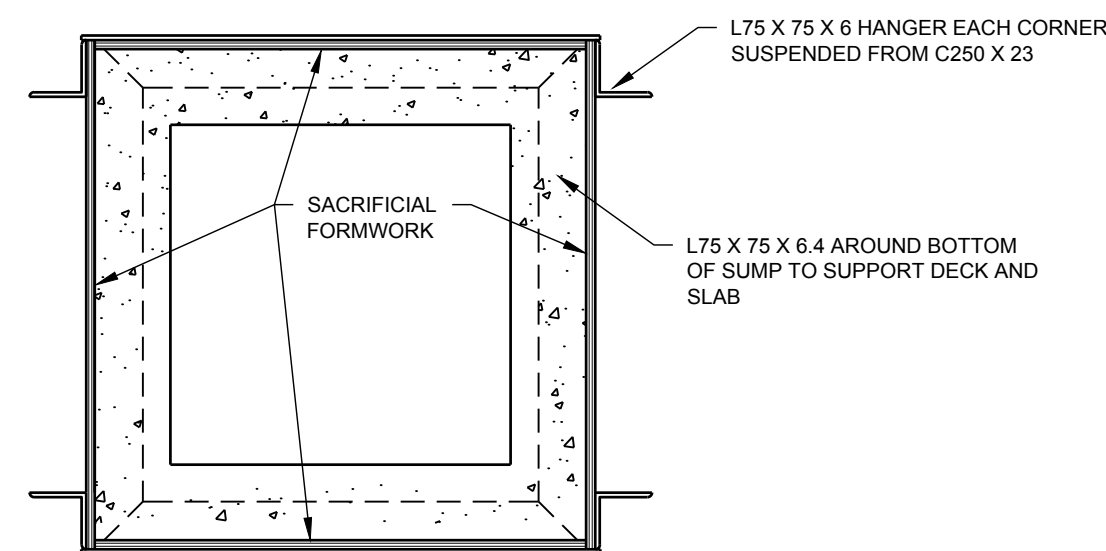


SECTION 1
SCALE - 1 : 10

SECTION 2
SCALE - 1 : 10

SECTION 4
SCALE - 1 : 10

SECTION 5
SCALE - 1 : 10

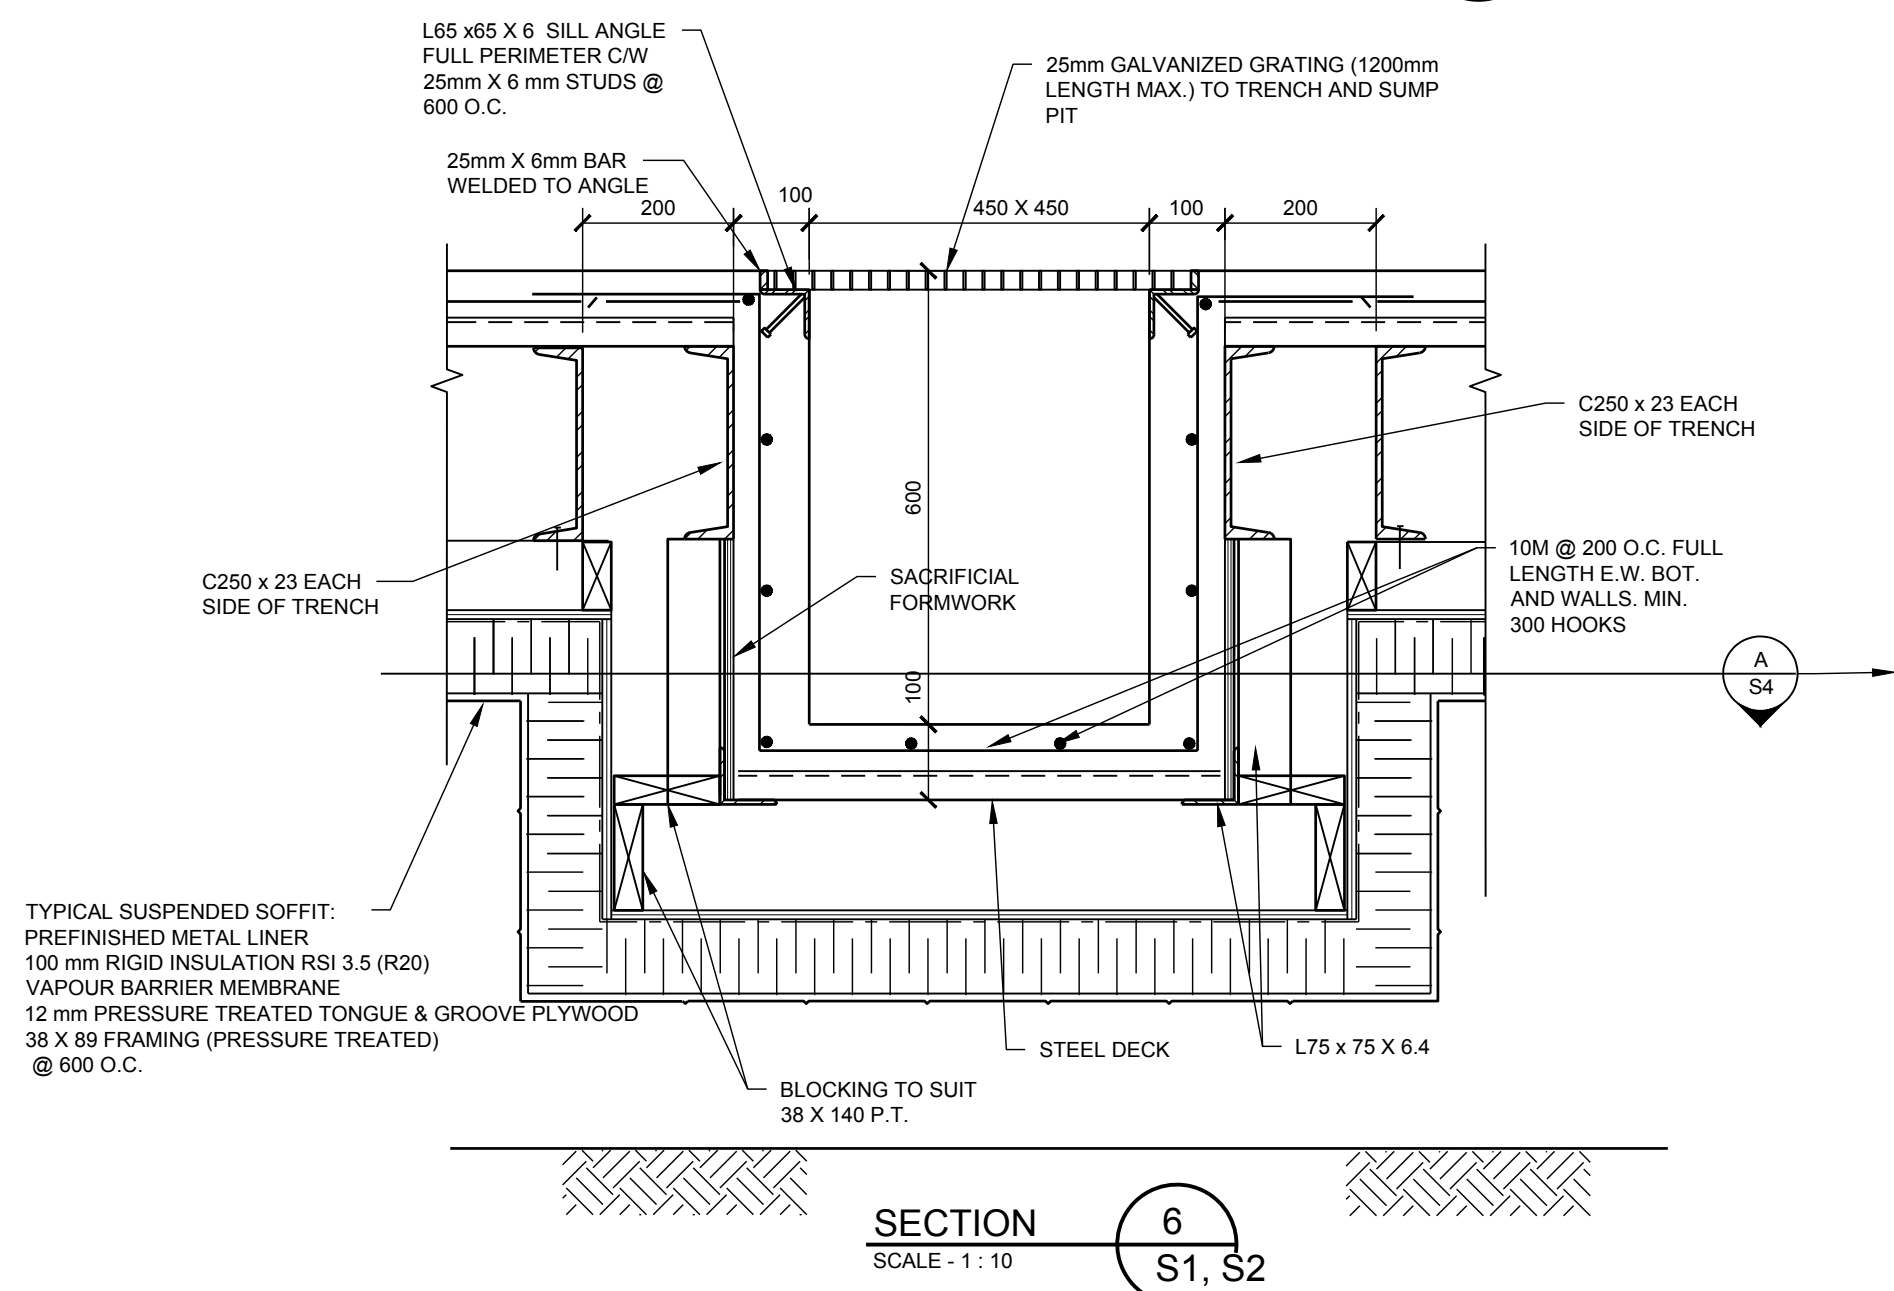

DETAIL PLAN A
SCALE - 1 : 10



NOTES: GENERAL CONTRACTOR TO VERIFY ALL DIMENSIONS WITH FINAL ARCHITECTURAL AND MECHANICAL DRAWINGS. NOTIFY THE ENGINEERS OF ANY ERRORS AND/OR OMISSIONS PRIOR TO CONSTRUCTION FOR DIRECTION. DO NOT SCALE THIS DRAWING.

No.	DESCRIPTION	DATE	BY	APPD
1	90% SUBMISSION	06/12/2013	M.N.	K.A.B.
0	75% SUBMISSION	22/03/2013	M.N.	K.A.B.

REVISIONS



CLIENT
GOVERNMENT OF NUNAVUT
DEPARTMENT OF COMMUNITY
AND GOVERNMENT SERVICES

PROJECT
REPULSE BAY, NUNAVUT
WATER TRUCK FILL STATION
PROJECT: 12-3002

TITLES			
SECTIONS			
design by	K.A. BAKER	project no.	OTT-00208308-A0
drawn by	M. NUGENT	drawing no.	S5
checked by	K.A. BAKER		
date	MAR. 2013		
scale	AS NOTED		