
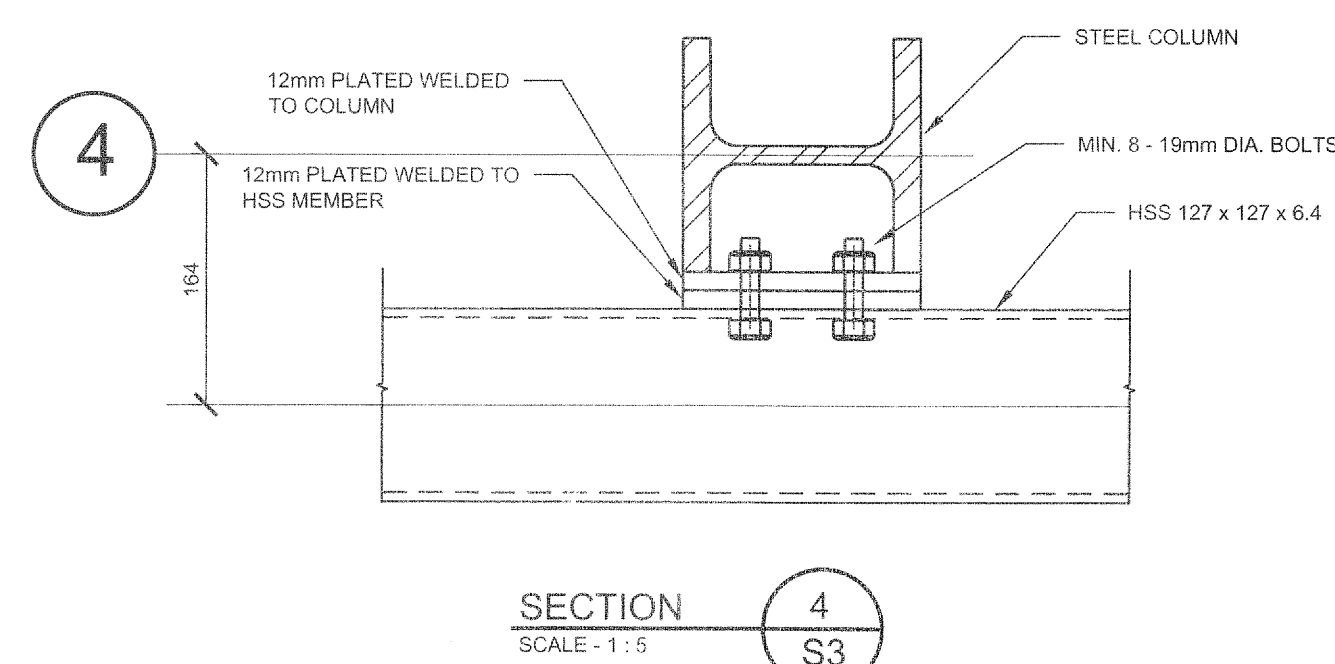
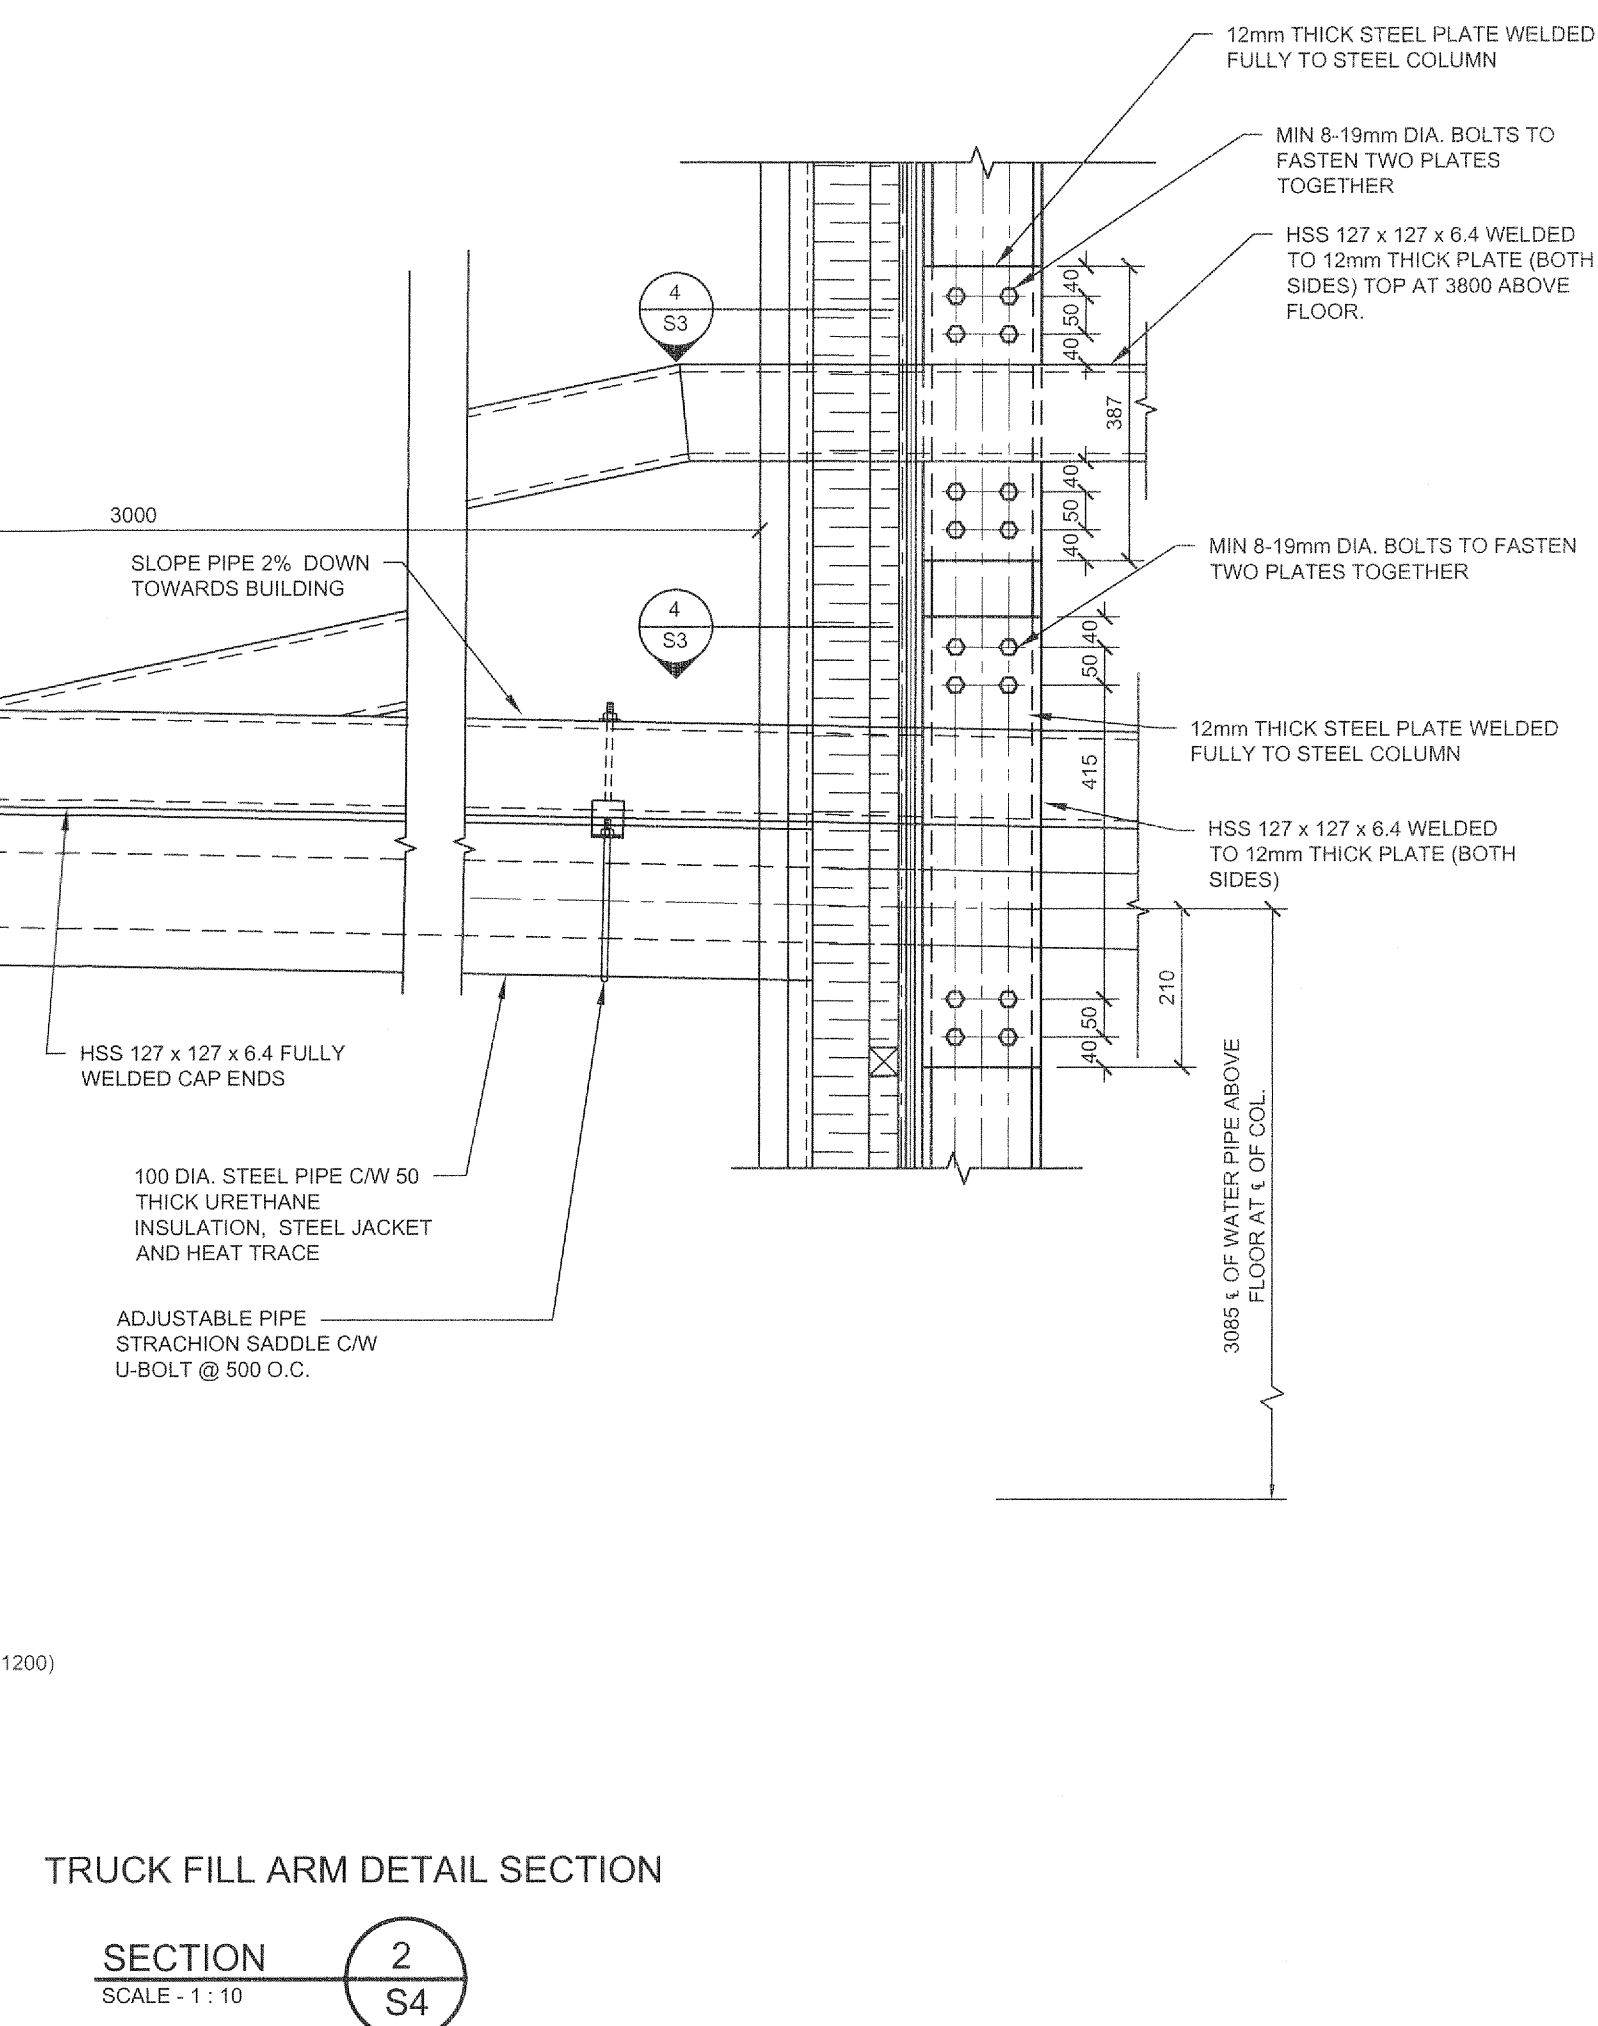
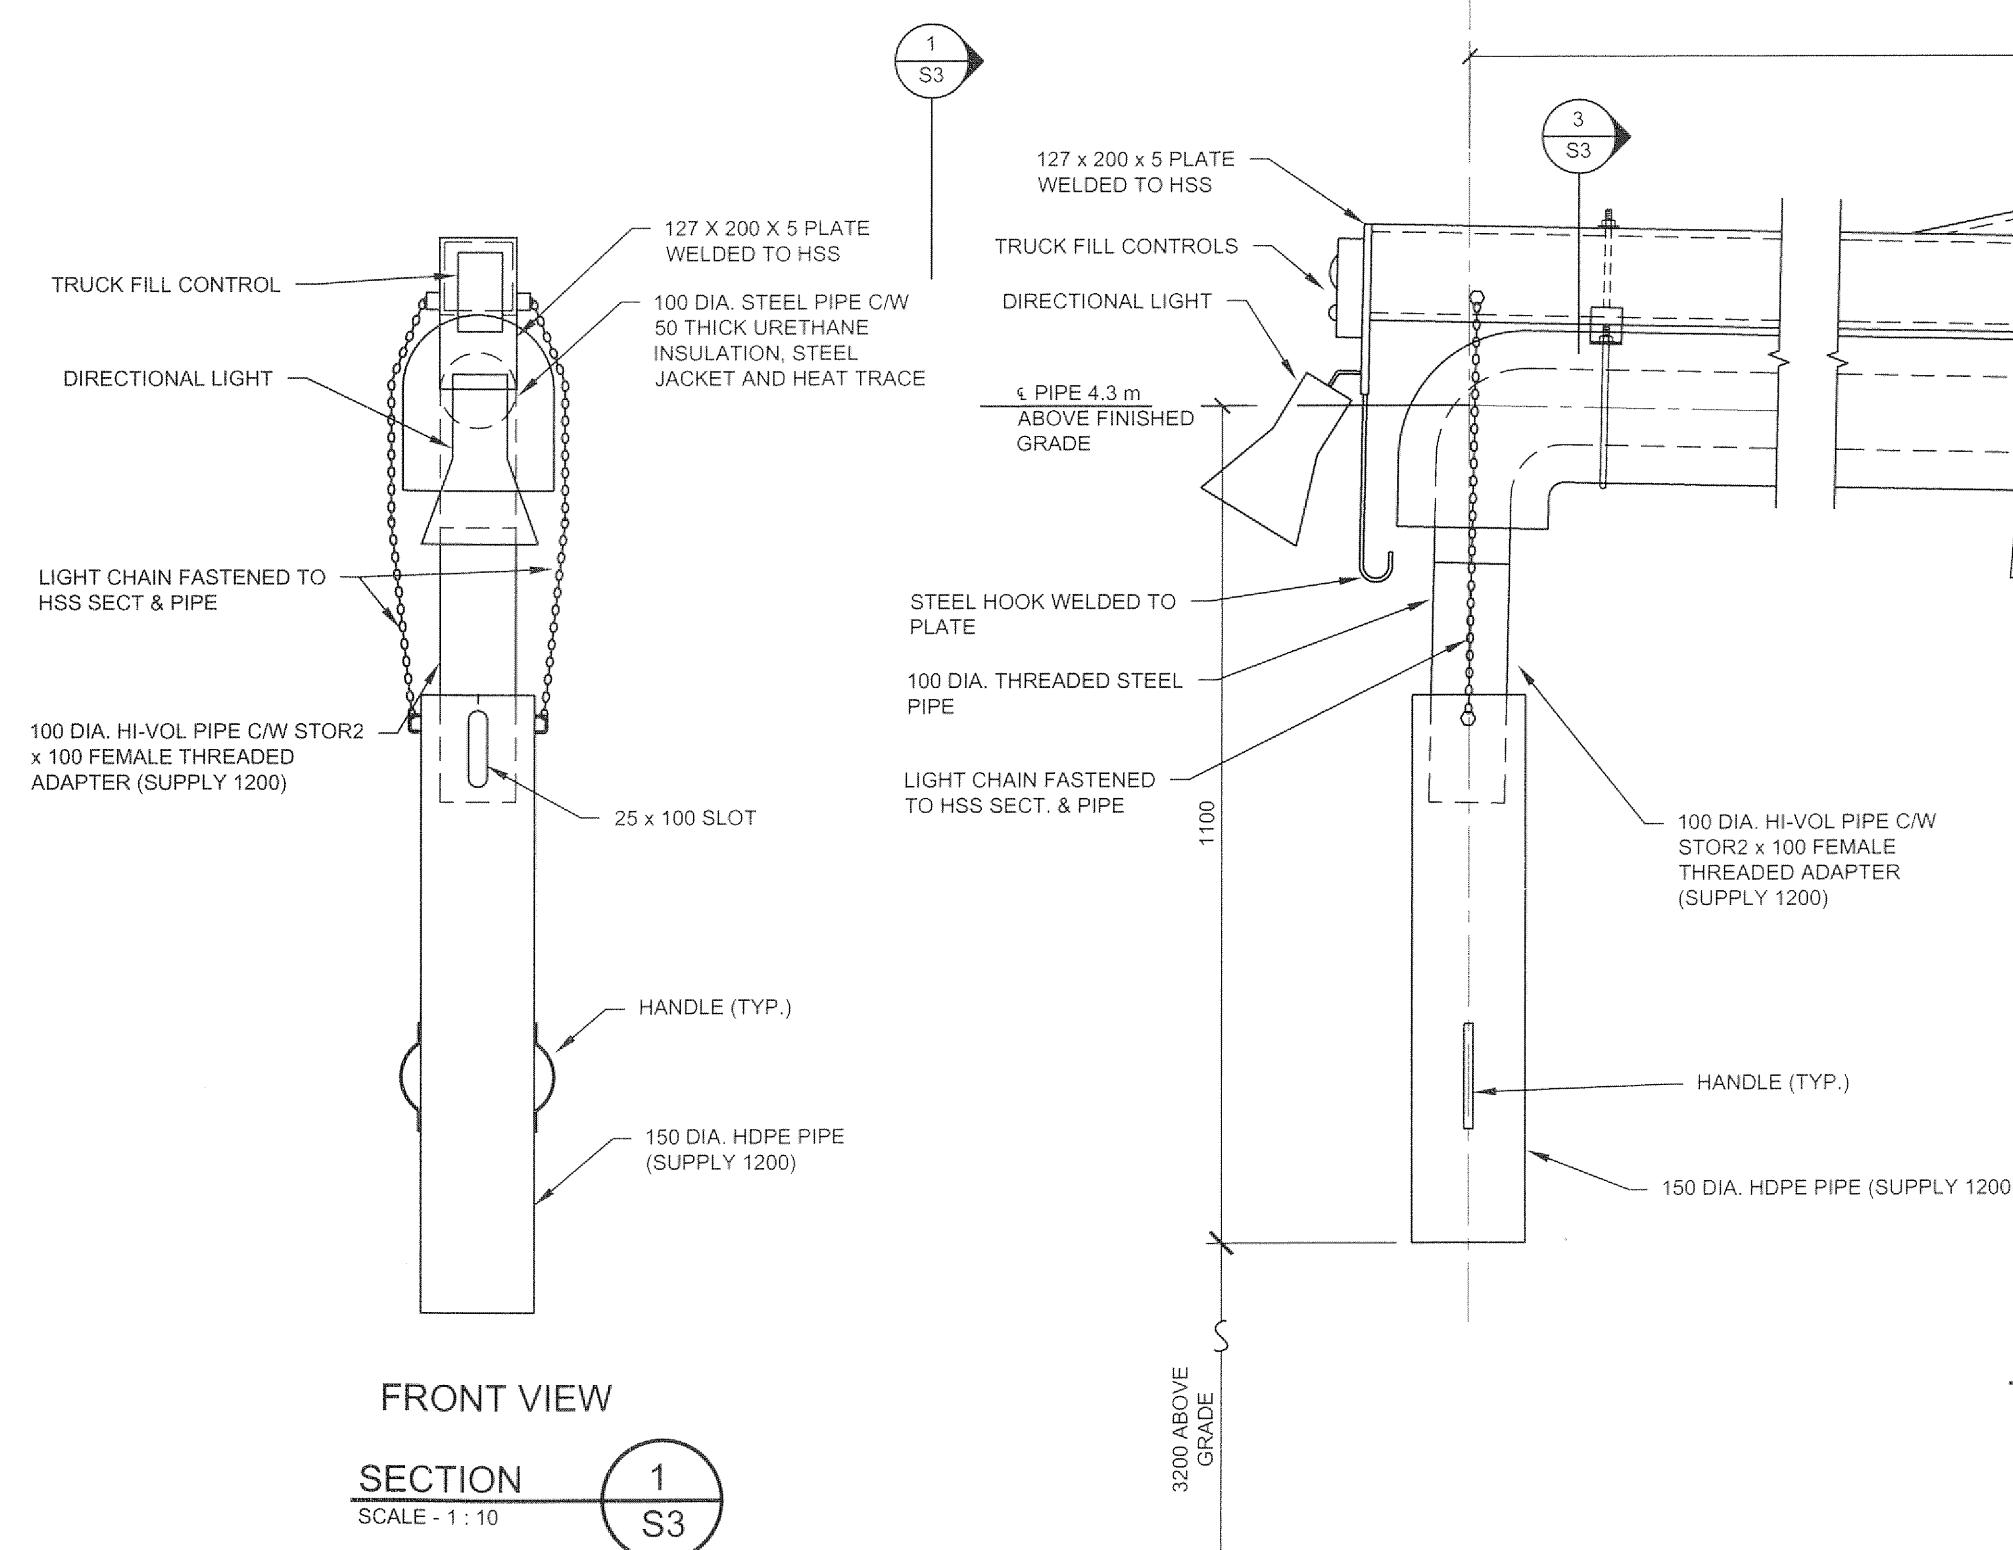
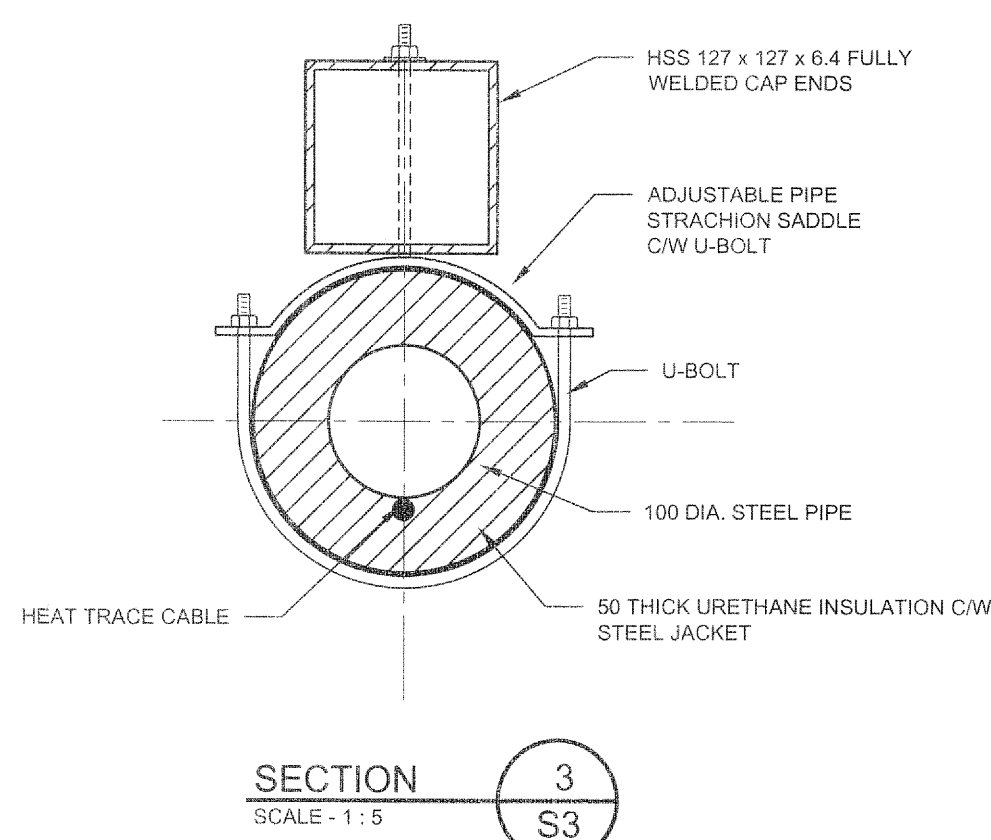
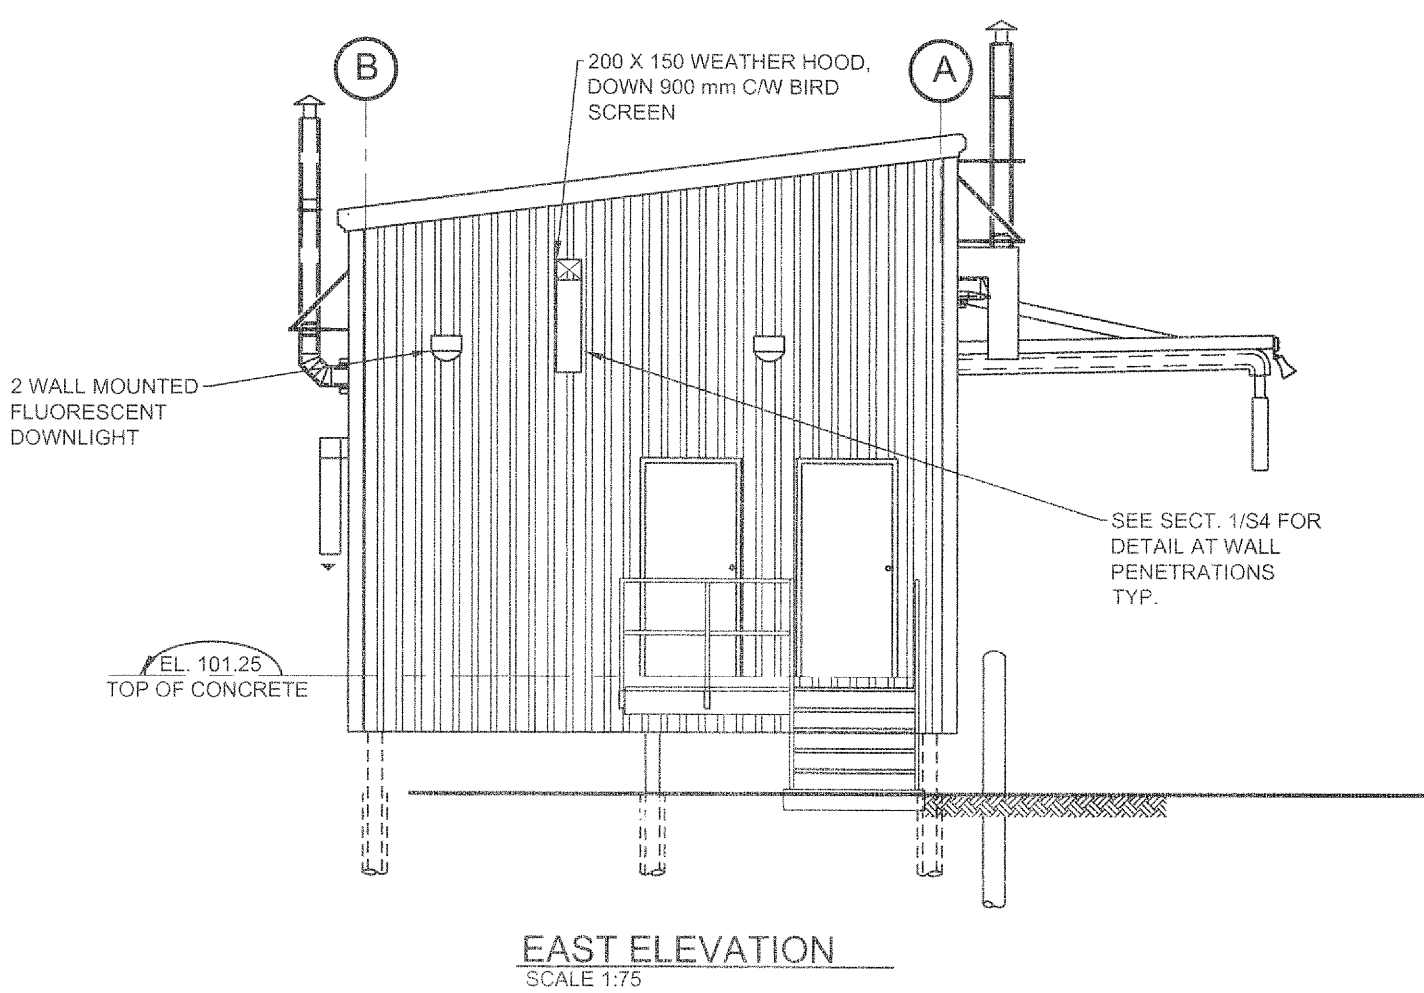


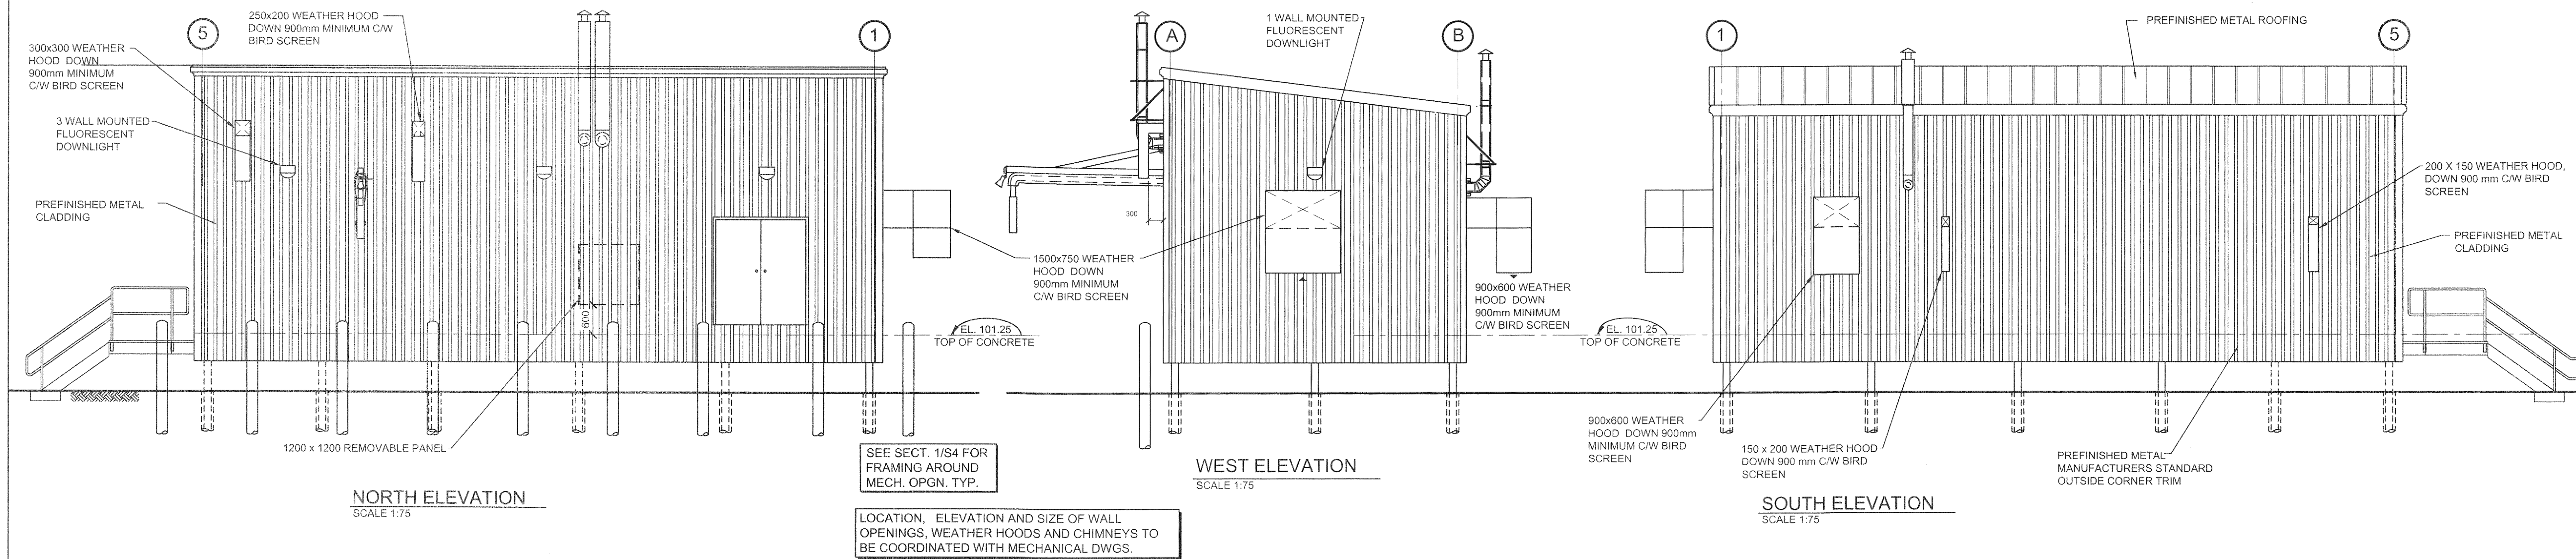

NOTES: GENERAL CONTRACTOR TO VERIFY ALL DIMENSIONS WITH FINAL ARCHITECTURAL AND MECHANICAL DRAWINGS. NOTIFY THE ENGINEERS OF ANY ERRORS AND/OR OMISSIONS PRIOR TO CONSTRUCTION FOR DIRECTION. DO NOT SCALE THIS DRAWING.

No.	DESCRIPTION	DATE	BY	APPD.
3	ISSUED FOR TENDER	23/04/2014	M.N.	K.A.B.
2	100% SUBMISSION	07/02/2014	M.N.	K.A.B.
1	90% SUBMISSION	06/12/2013	M.N.	K.A.B.
0	75% SUBMISSION	22/03/2013	M.N.	K.A.B.

	PERMIT OF PRACTICE EXP SERVICES INC.	
	Signature: <i>K.A. Baker</i>	Date: <i>2014/04/22</i>
	PERMIT NUMBER: P483 NT/NU Association of Professional Engineers and Geoscientists	

	exp. Services Inc.	
	1111 513-688-1990 1111 513-225-7337 2850 Oakeshield Drive, Suite 100 Ottawa, ON K2B 9H6 Canada www.exp.com	
	• BUILDINGS • EARTH & ENVIRONMENT • ENERGY • • INDUSTRIAL • INFRASTRUCTURE • SUSTAINABILITY •	

CLIENT	GOVERNMENT OF NUNAVUT DEPARTMENT OF COMMUNITY AND GOVERNMENT SERVICES
--------	---

PROJECT	REPULSE BAY, NUNAVUT WATER TRUCK FILL STATION PROJECT: 12-3002
---------	--

TITLE	BUILDING ELEVATIONS AND FILL PIPE DETAILS
-------	--

Design by: K.A. BAKER	Project No: OTT-00208308-A0
Drawn by: M. NUGENT	Drawing No:
Checked by: K.A. BAKER	
Date: MAR. 2013	
Status: AS NOTED	