



SECTION A-A
SCALE 1:100

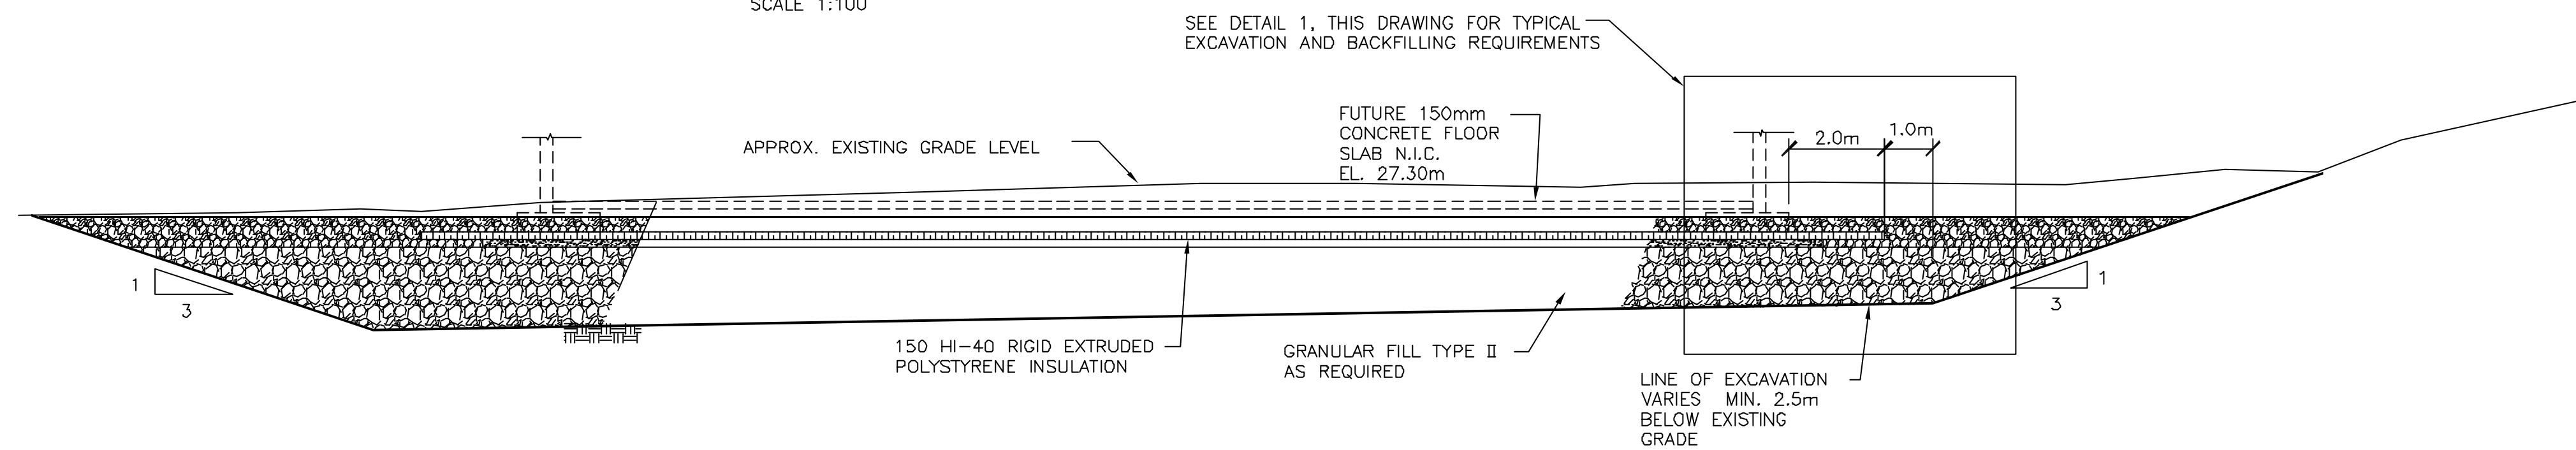

SECTION B-B
SCALE 1:100

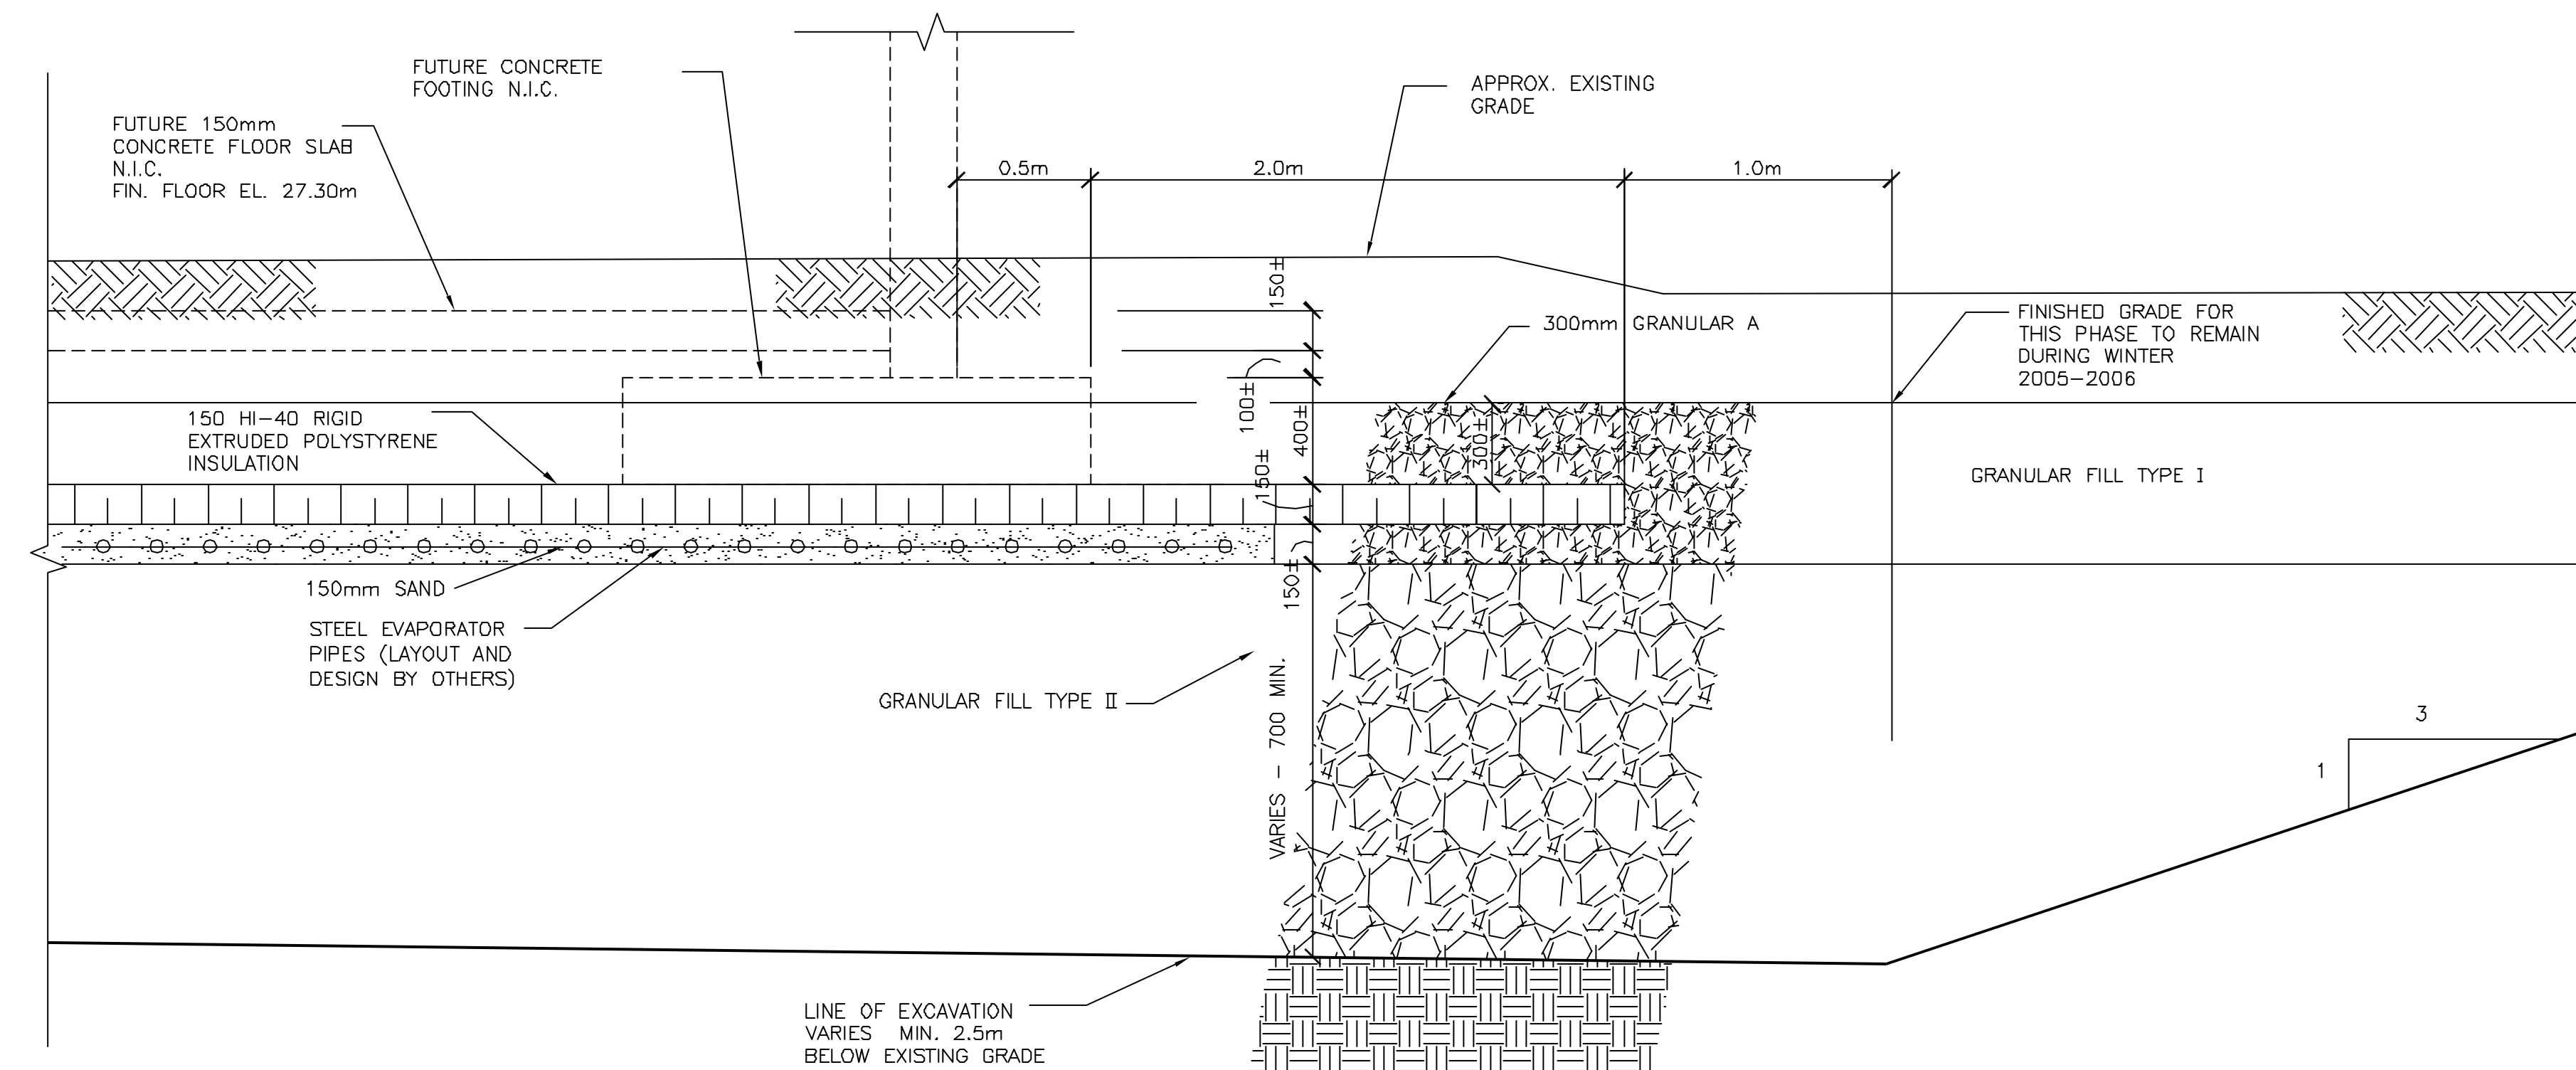

NOTE :
THESE SECTIONS AND DETAILS TO BE USED
IN CONJUNCTION WITH THERMOSYPHON SHOP
DRAWINGS. THERMOSYPHON SHOP DRAWINGS
TO GOVERN


DETAIL
SCALE - 1 : 20

PERMIT TO PRACTICE
TROW ASSOCIATES INC.
Signature: *[Signature]*
Date: *July 6/05*
PERMIT NUMBER: P 184
The Association of Professional Engineers,
Geologists and Geophysicists of the NWT / NU



LEGEND

No.	DESCRIPTION	DATE	BY	APP'D
0	ISSUED FOR TENDER	04/07/05	M.N.	A.A.
R E V I S I O N S				

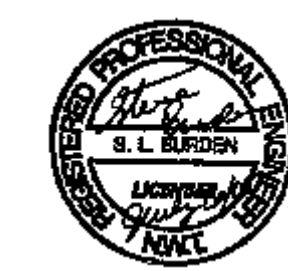

Trow Associates Inc.
154 Colonnade Road South
Ottawa, Ont. K2E 7J5
Tel: (613) 225-9940
Fax: (613) 225-7337

CLIENT
COMMUNITY GOVERNMENT
AND SERVICES
NUNAVUT

PROJECT
PANGNIRTUNG
HEALTH CENTRE

TITLE
SECTIONS AND DETAILS

design by	AA	project no.	OTCD17307B
drawn by	M.N.	drawing no.	SPG-2
checked by	A.A.		
date	23/06/05		
note	AS NOTED		