
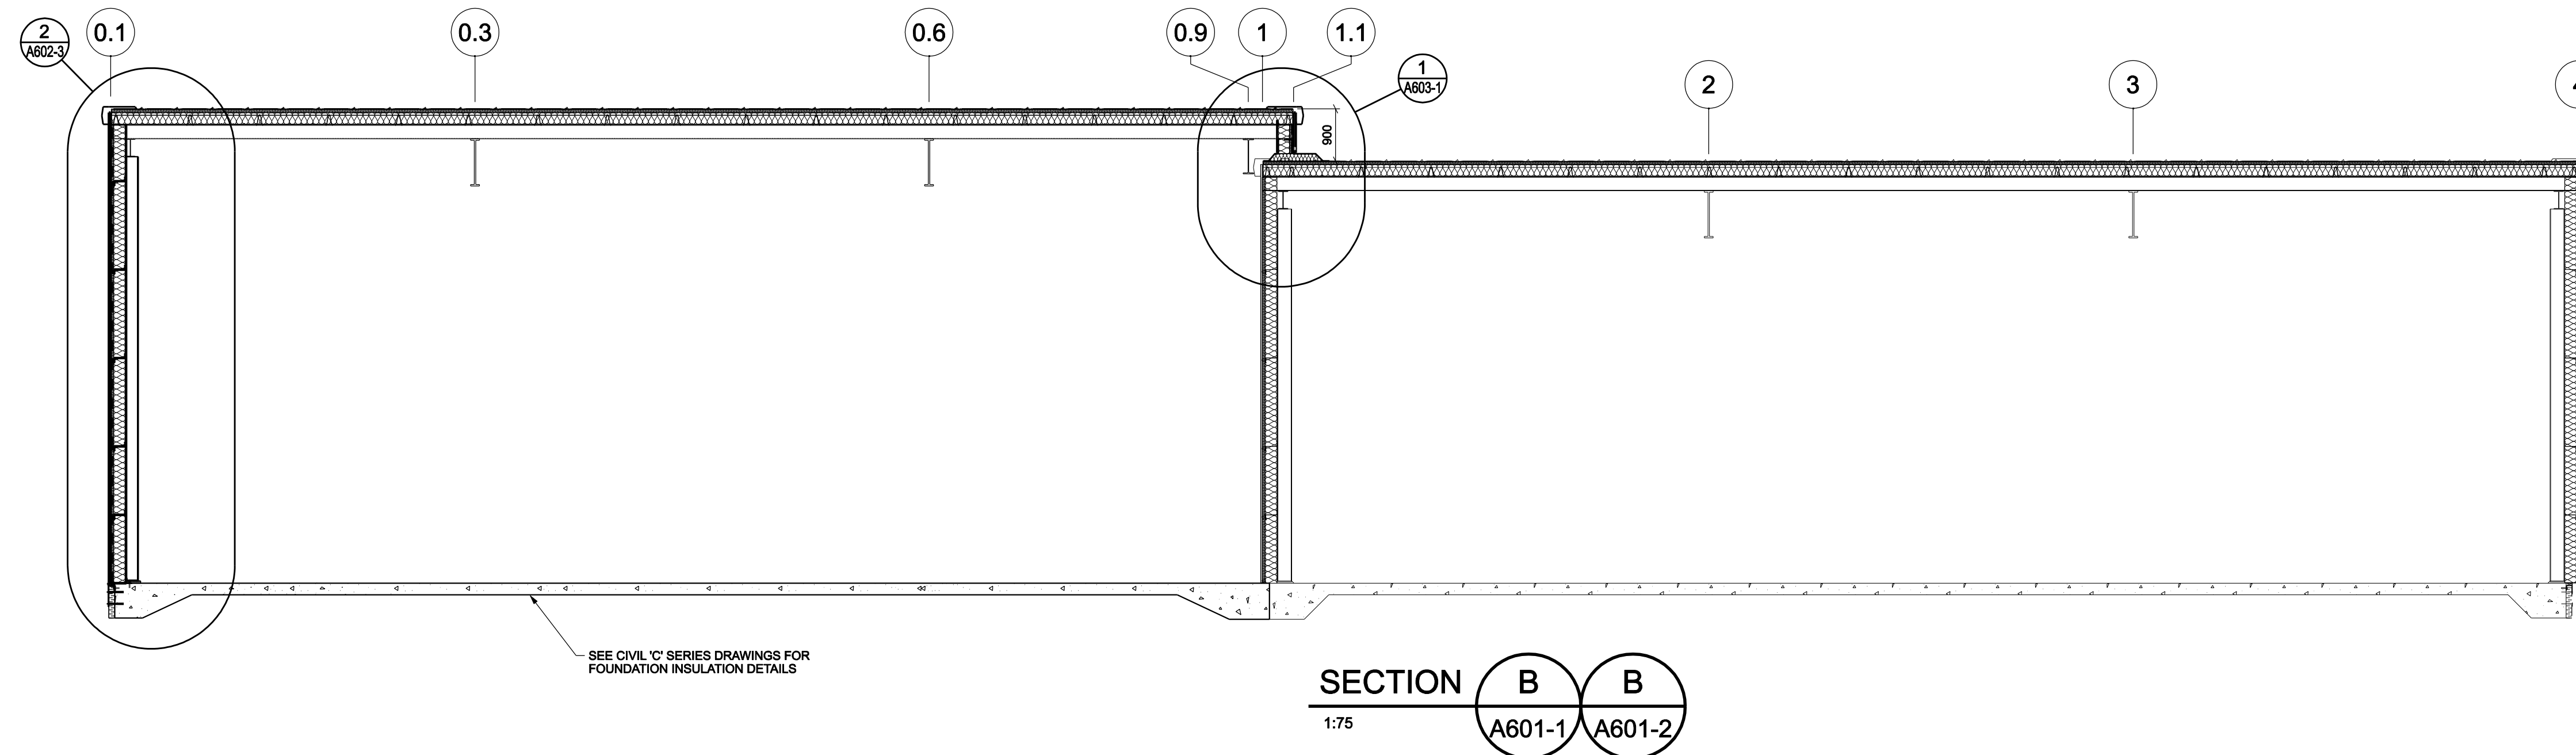
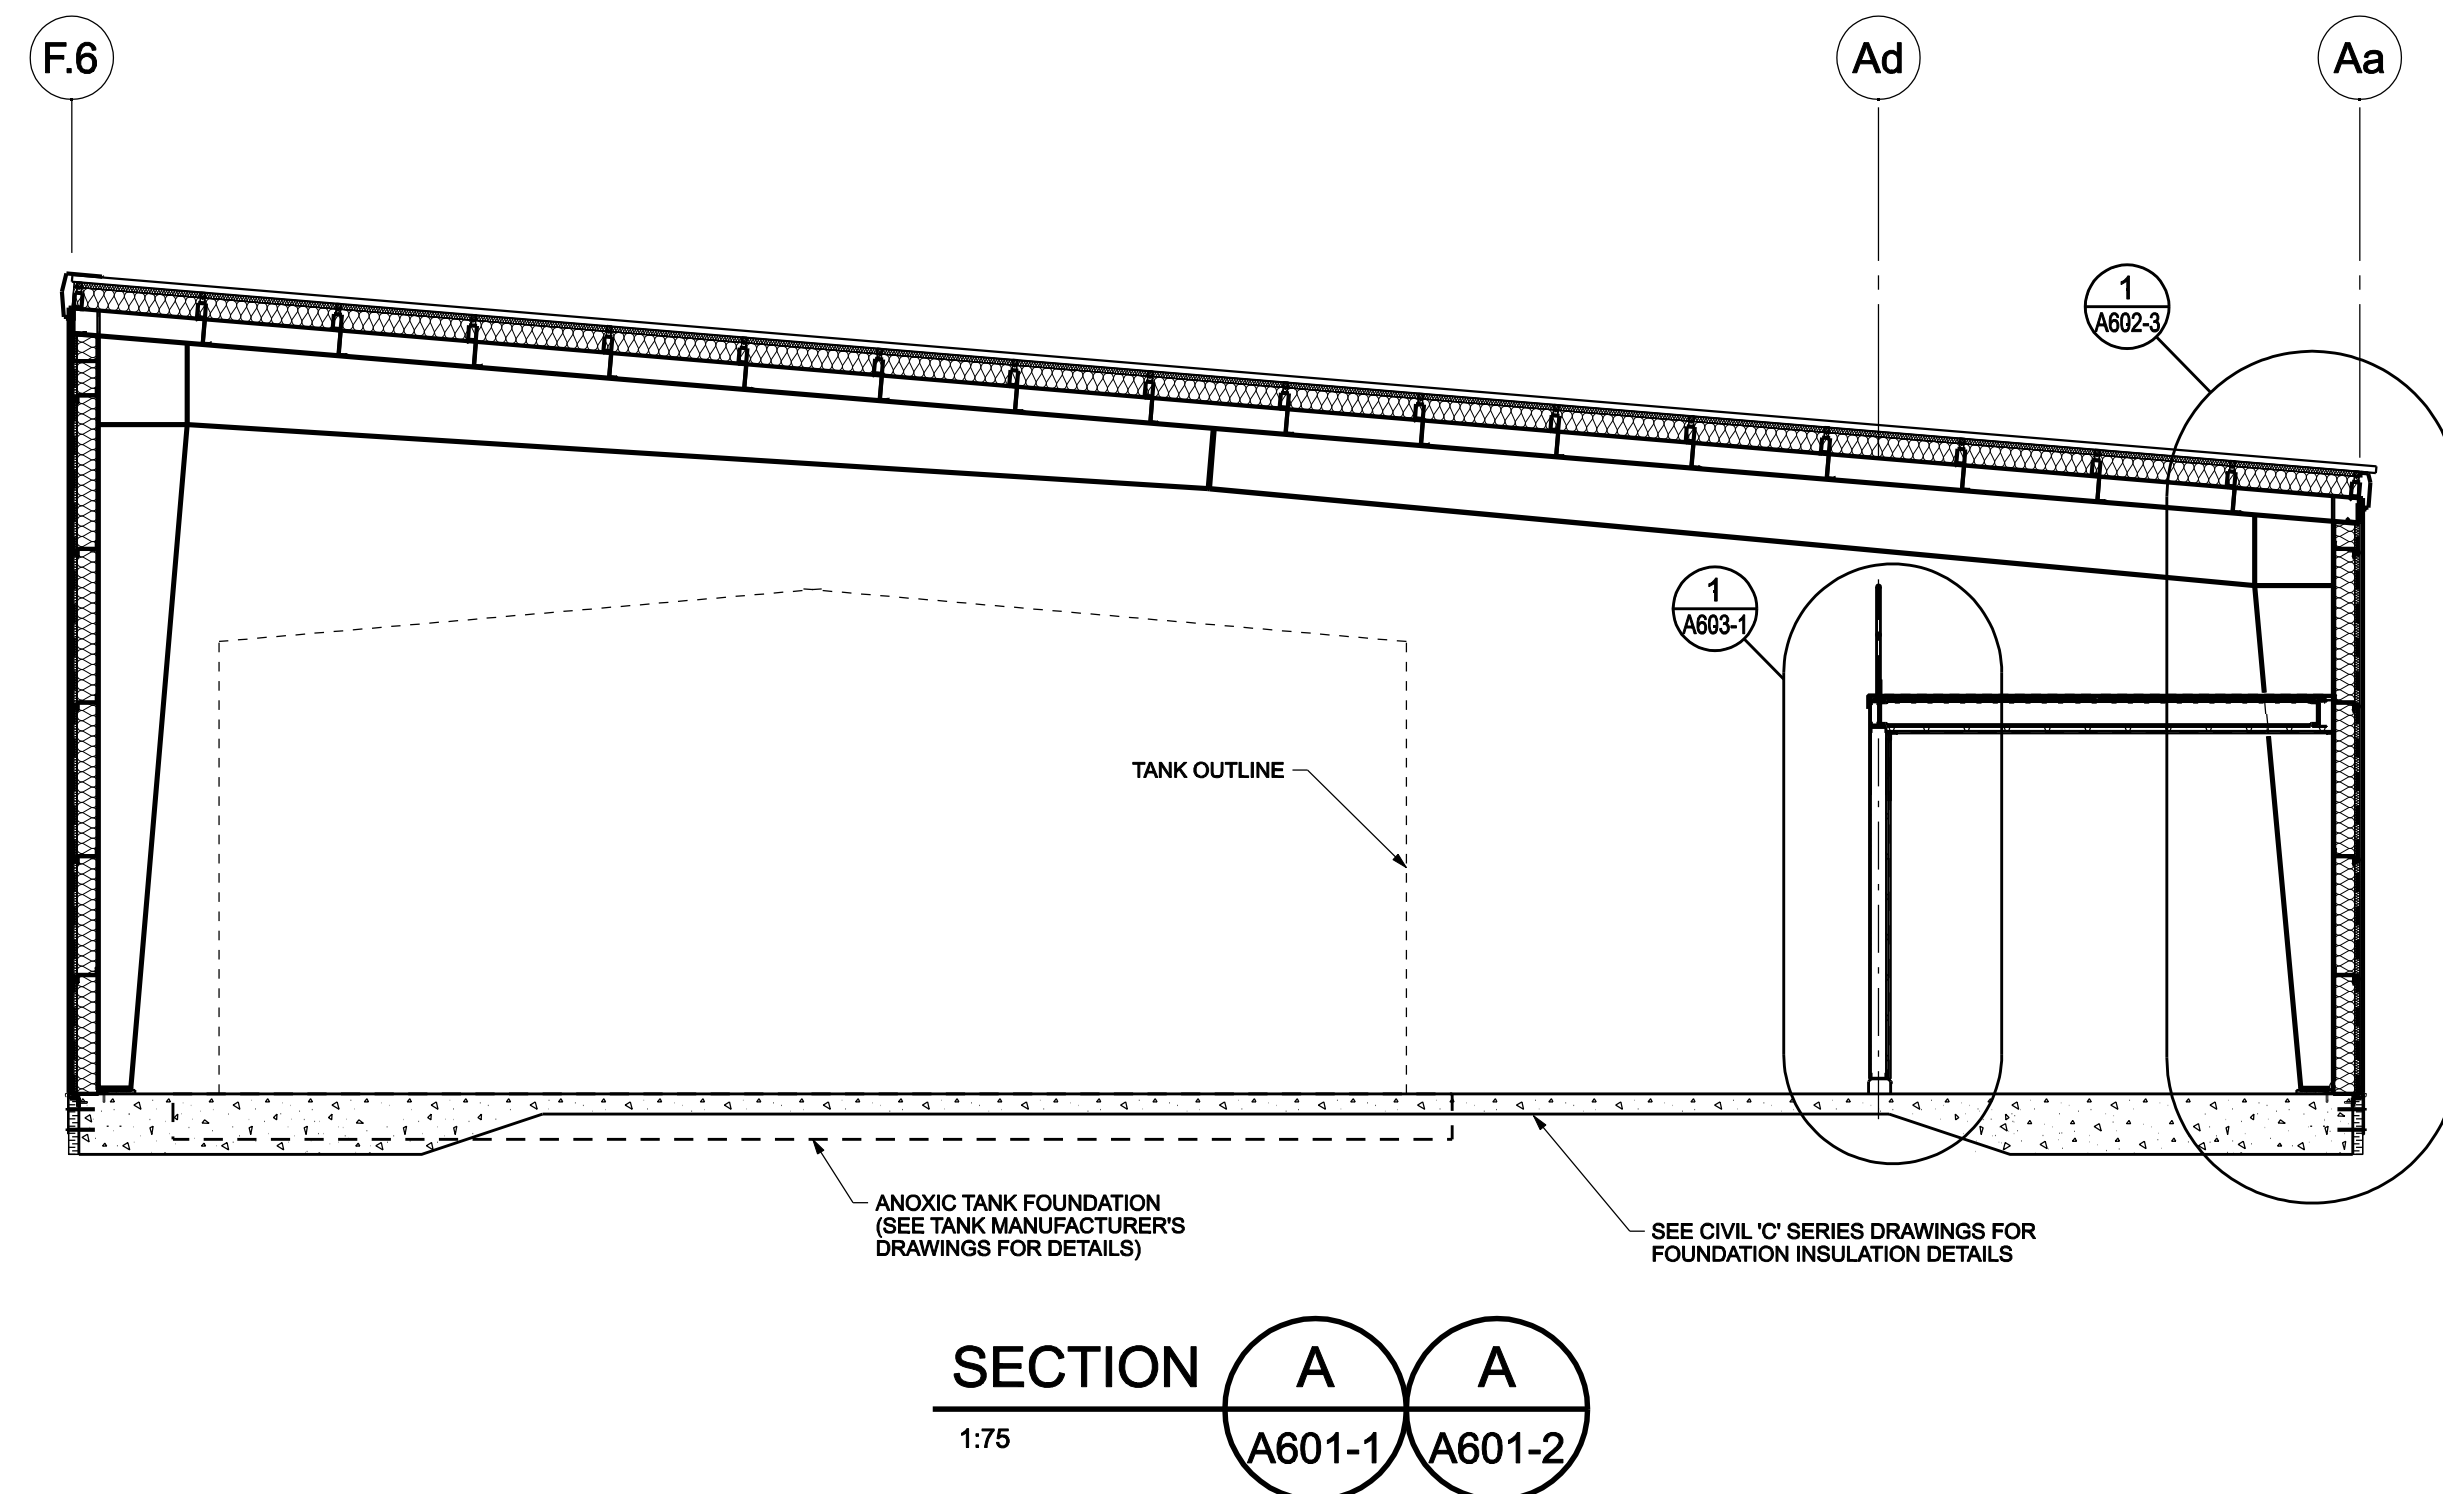
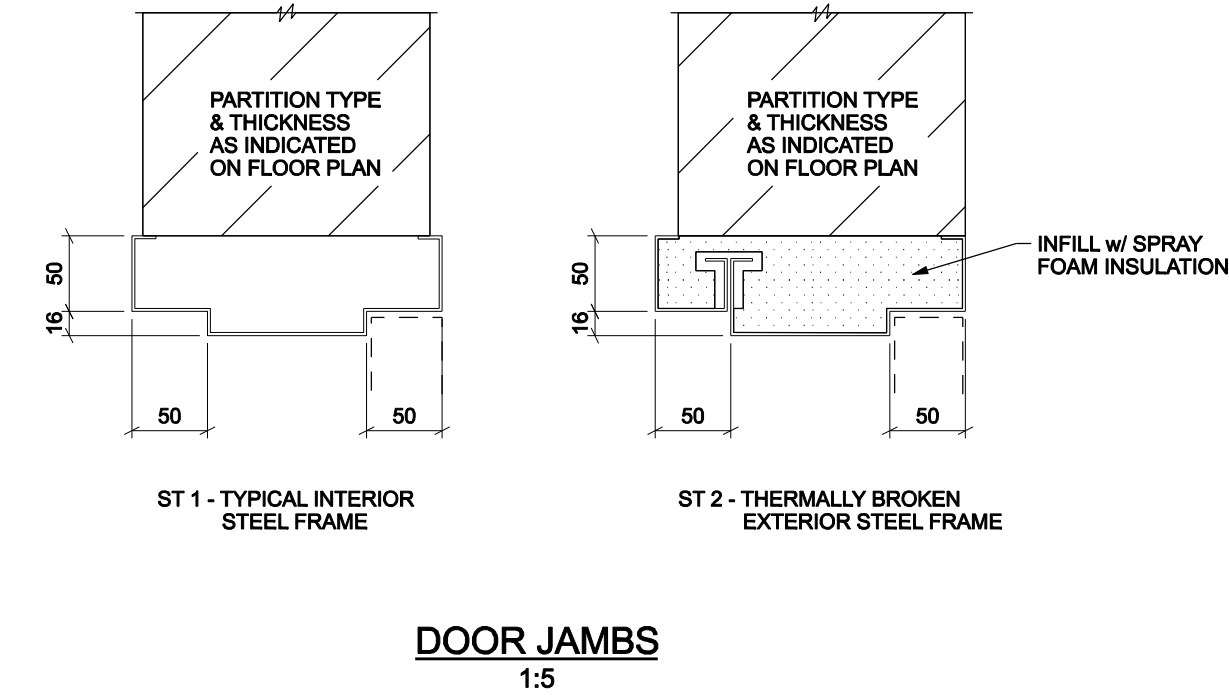


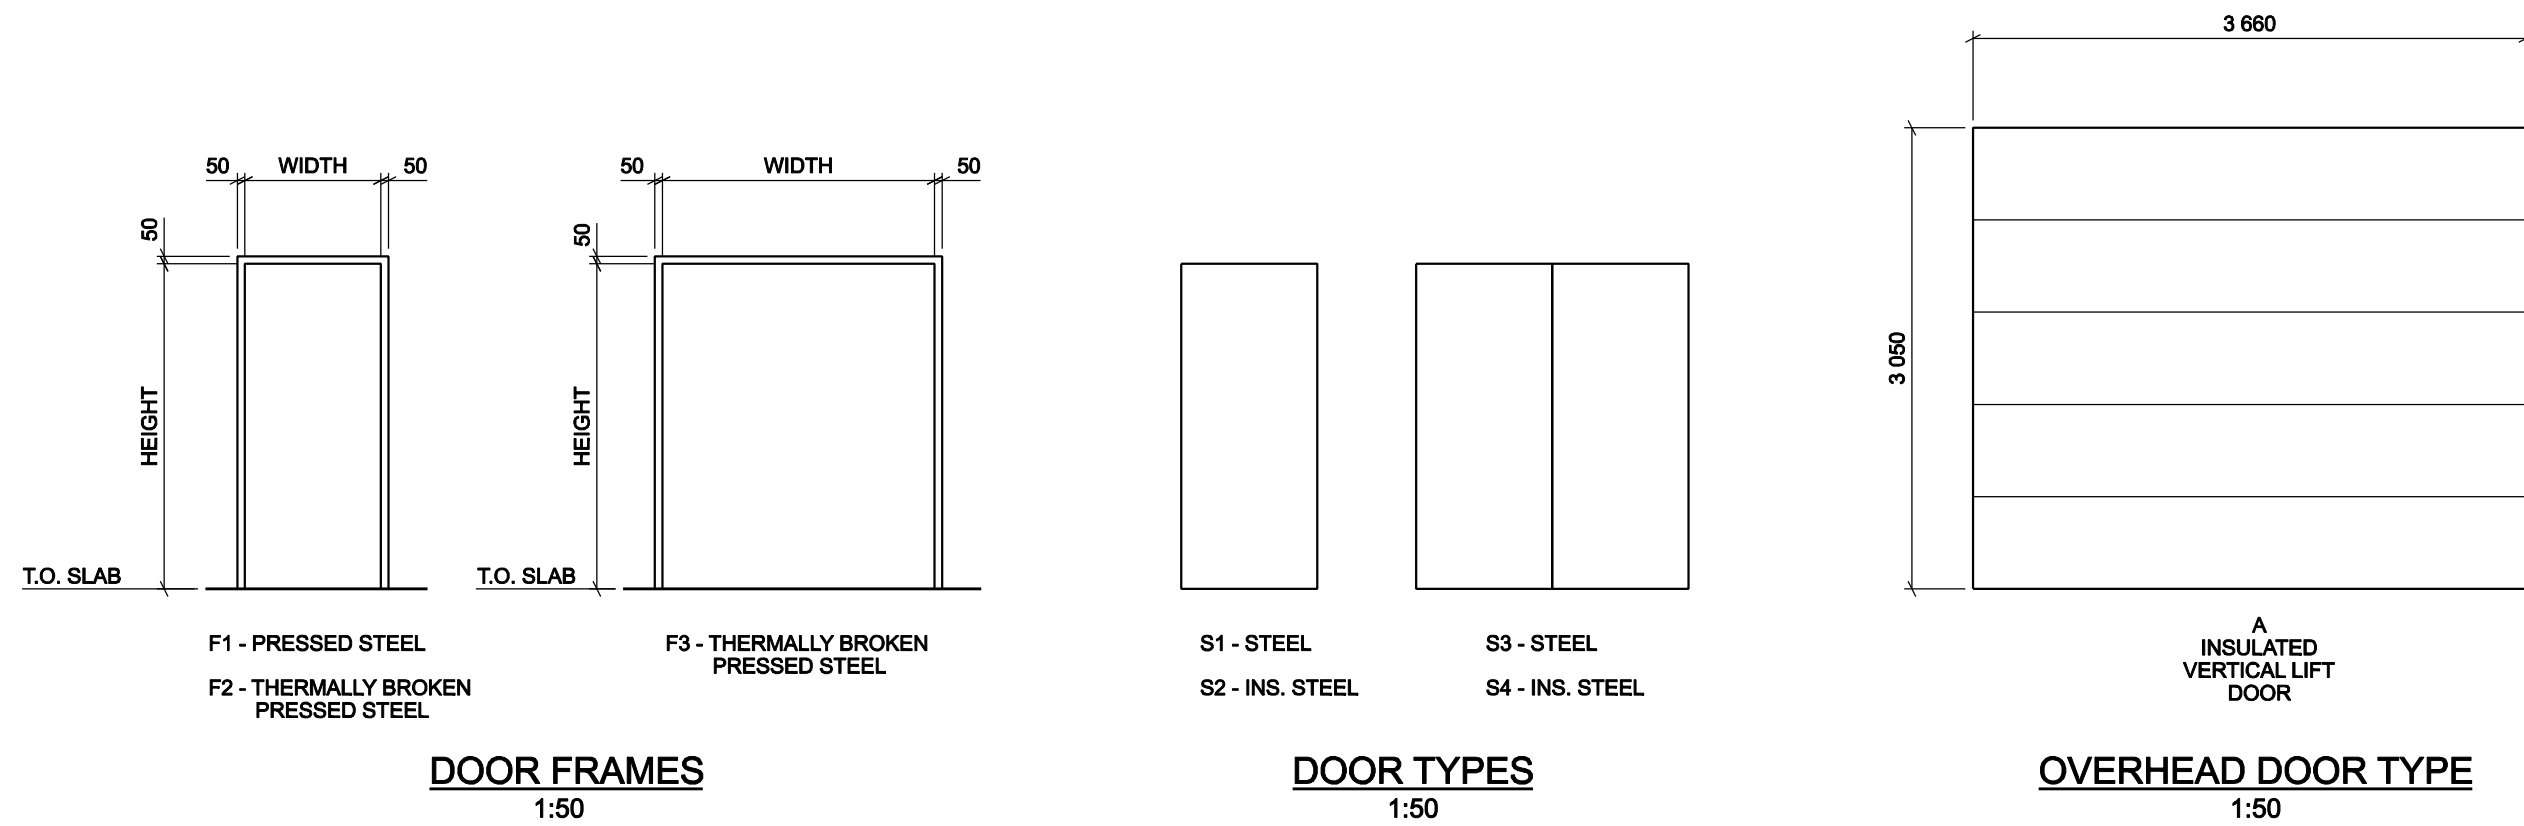

ROOM FINISH SCHEDULE									
LOCATION		FLOOR	WALLS		CEILING		DOORS		REMARKS
NO.	ROOM NAME	MAT.	MAT.	FIN.	MAT.	FIN.	MAT.	FIN.	
107	TREATMENT PLANT	EPX	GB	P2	ML	-	STL	P1	-
108	SLUDGE ROOM	EPXSS	ML	-	ML	-	STL	P1	-
109	MCC / GENERATOR ROOM	EPX	GB	P2	ML	-	STL	P1	2 HR. FIRE RATING

LEGEND

- EPX = EPOXY
- ML = METAL LINER (PREFINISHED)
- STL = STEEL
- GB = GYPSUM BOARD
- EPXSS = EPOXY SEVERE SERVICE CONC.
- P1 = POLYURETHANE COATING
- P2 = EPOXY ACRYLIC PAINT

DOOR / FRAME SCHEDULE									
DOOR	DOOR					HARDWARE	FRAME	GRILLES/ UNDERCUT	FIRE RATING
NO.	TYPE	WIDTH	HEIGHT	THICK.	SET NO.	TYPE	SIZE	HR	REMARKS
101C	S2	914	2134	45	2	F2	-	-	-
103B	S2	914	2134	45	2	F2	-	-	-
107A/B	S2	2 - 914	2134	45	1	F3	-	-	-
107C	S2	914	2134	45	4	F2	-	-	-
108A	S1	914	2134	45	3	F1	-	-	-
109A	S1	914	2134	45	5	F1	-	2 HR.	-
202A	S1	914	2134	45	3	F1	-	-	TOP OF STAIR LANDING
OH-1	A	3660	3050	-	-	-	-	-	-

No.	Issue	Date
1	60% REVIEW SUBMISSION	2013-MAR-08
2	ISSUED FOR TENDER	2013-APR-10
3	RELEASED FOR CONSTRUCTION	2013-JUNE-27



No.	Revision	Ckd. By	Date
-----	----------	---------	------

PERMIT OF PRACTICE
EXP SERVICES INC.

Signature: *[Signature]*

Date: 2013/JUNE/27

PERMIT NUMBER: P483
NT/NU Association of Professional Engineers and Geoscientists

RELEASED FOR CONSTRUCTION

Const. North

Drawn By: AEG/ECM

Dwg. Standards Ckd. By: RWS

Designed By: MJM

Date Printed: Dwg. Design Ckd. By: MJM

exp Services Inc.

t: +1.613.688.1899 | f: +1.613.225.7330
2650 Queensview Drive, Unit 100
Ottawa, ON K2B 8H6
CANADA

www.exp.com

exp.

BUILDINGS • EARTH & ENVIRONMENT • ENERGY • INDUSTRIAL • INFRASTRUCTURE • SUSTAINABILITY •

Project Title

WASTEWATER TREATMENT PLANT UPGRADE PANGNIRTUNG, NU

Dwg. Title

SCHEDULES, DETAILS AND BUILDING SECTIONS

Project No. OTT-00204430-A0

Dwg. No. A602-2 Rev. No. 0

Scale AS SHOWN
This drawing is not to be scaled