
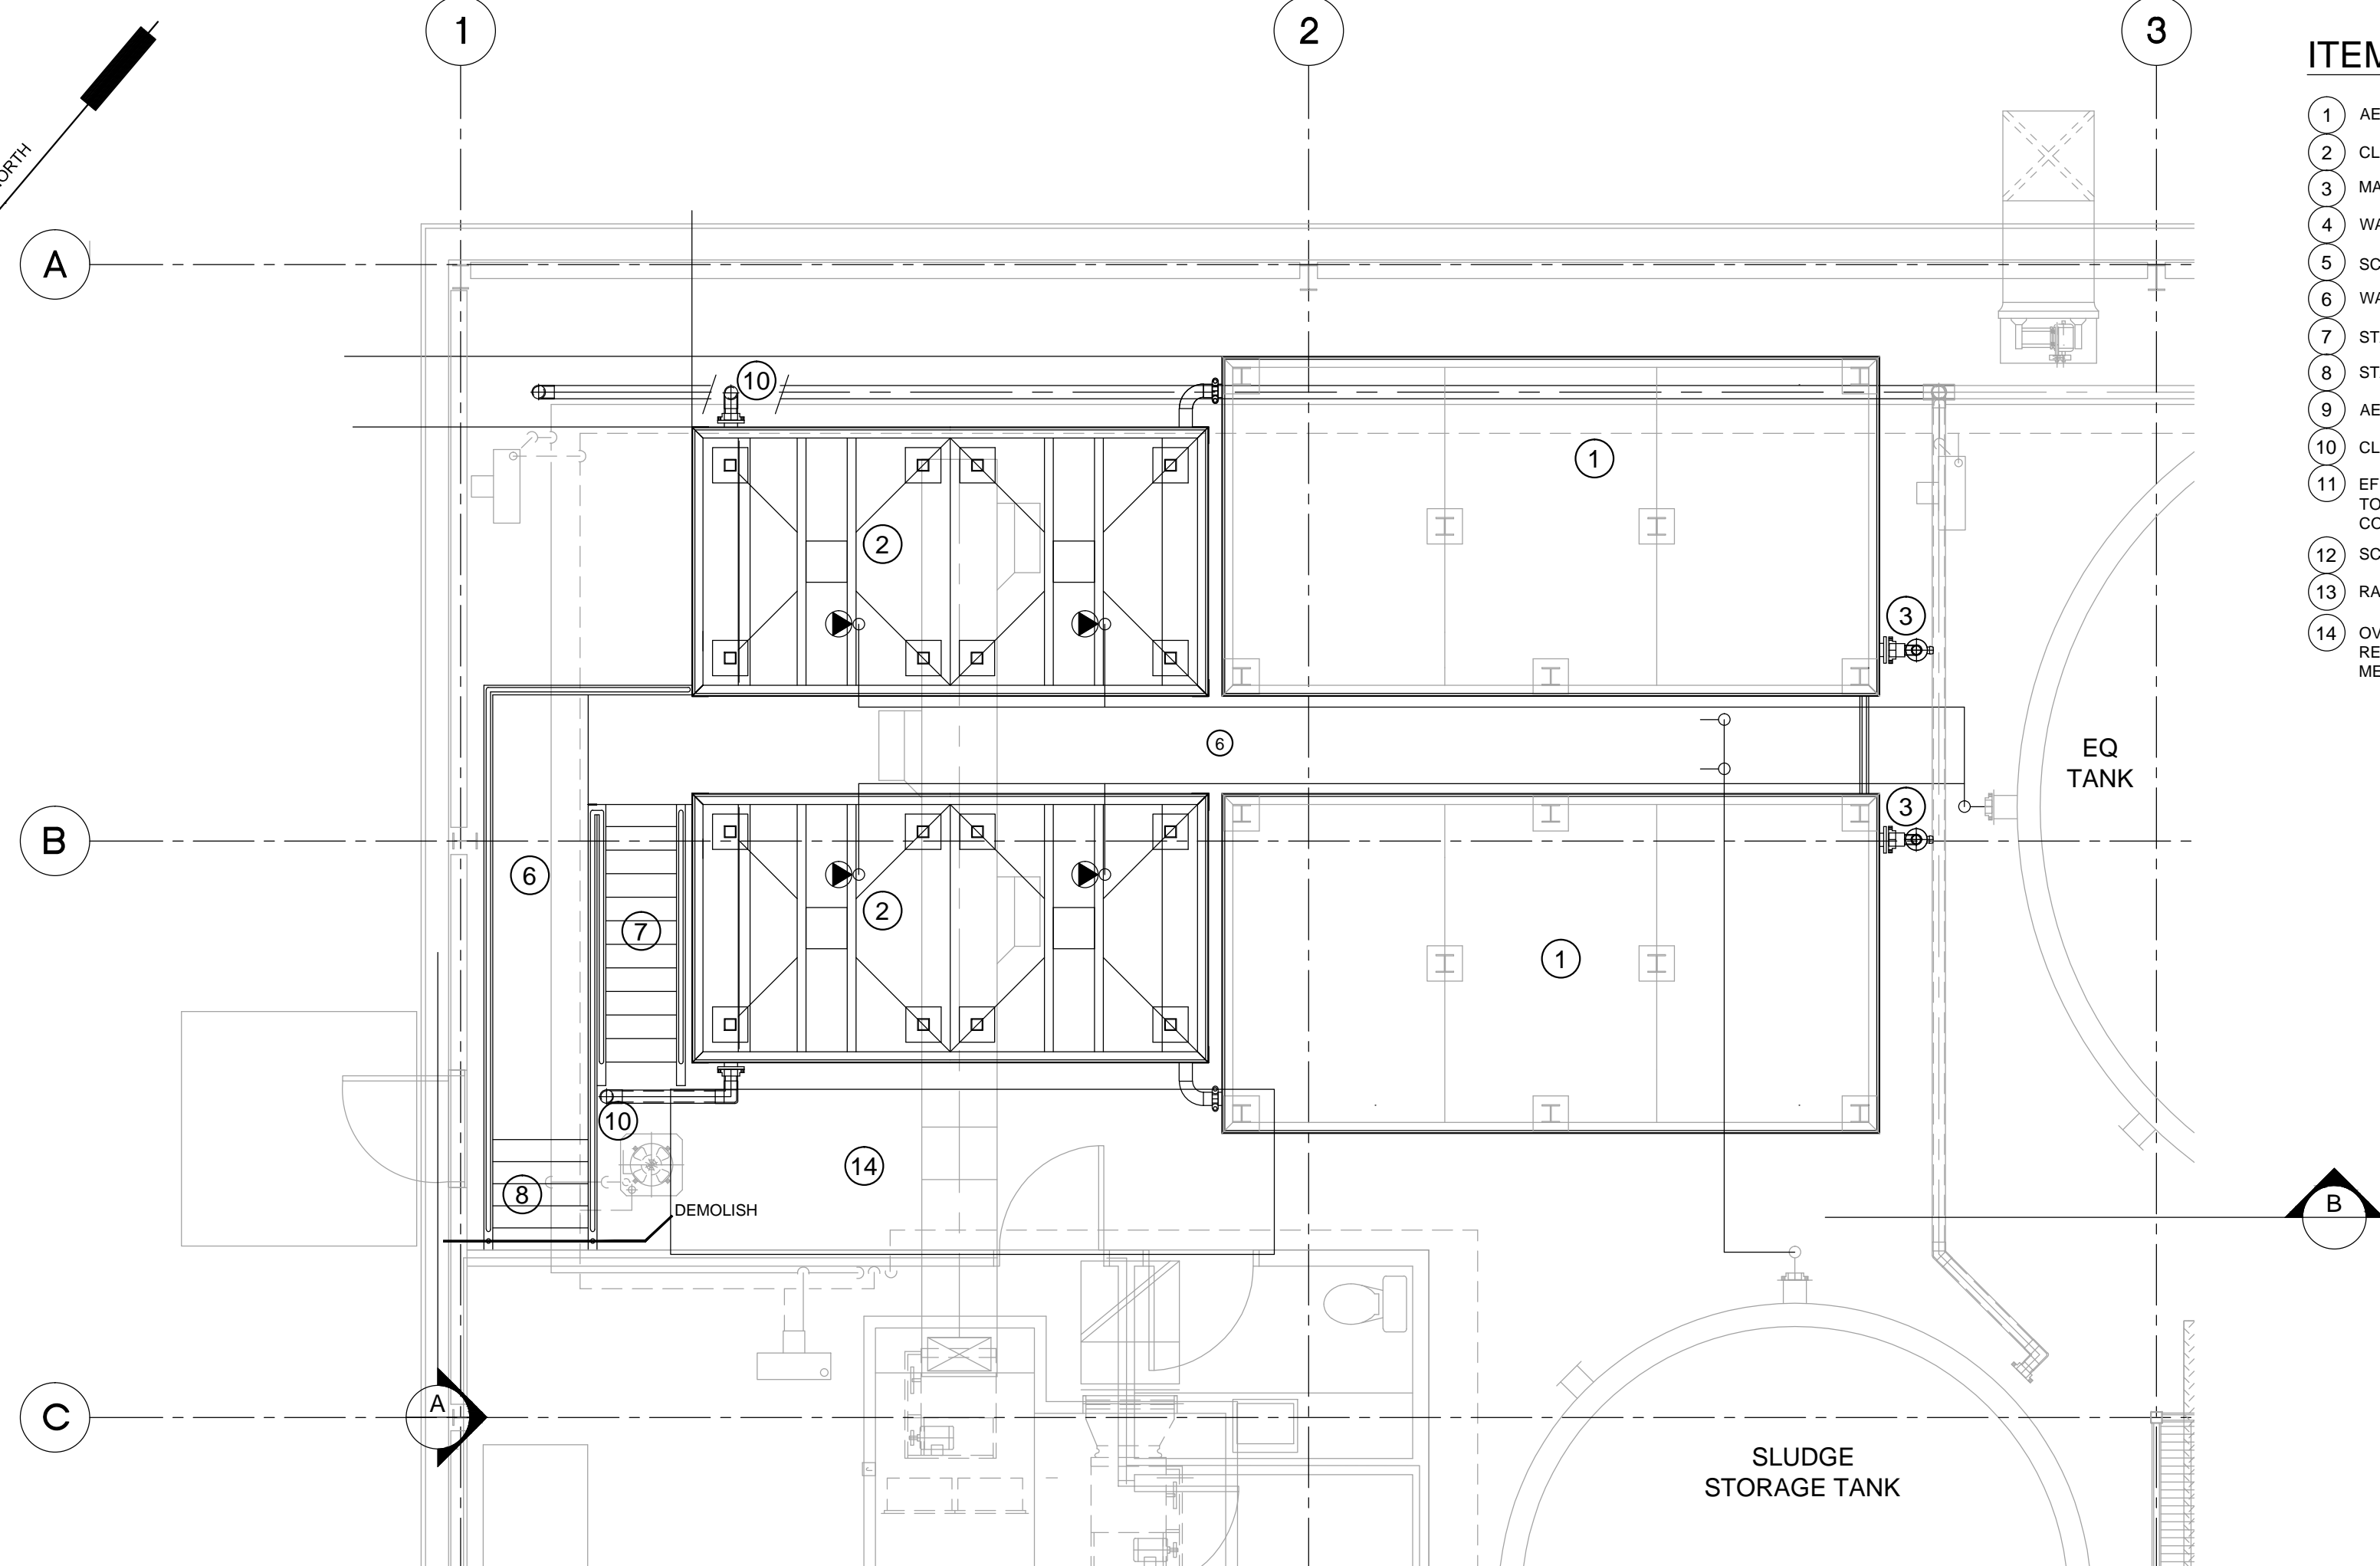


FILE: C:\STP\00430-A0\PROJECT\DWG\DEMOLITION\DEMOLITION.DWG

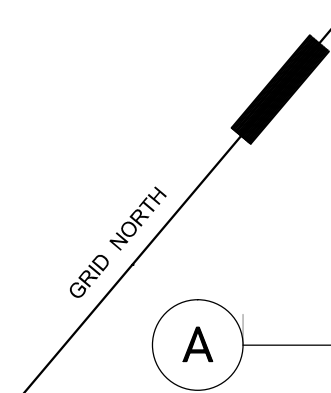

ITEMS TO BE REMOVED

- 1 AERATION TANKS & SUPPORTS (TANK SUPPORTS BOLTED TO THE FLOOR)
- 2 CLARIFIER (CLARIFIERS AND SUPPORTS BOLTED TO THE FLOOR)
- 3 MAIN FEED PUMP
- 4 WASTE SLUDGE PUMP
- 5 SCUM PUMP
- 6 WALKWAY (WALKWAY SUPPORTS BOLTED TO THE FLOOR)
- 7 STAIRS (MAIN FLOOR TO WALKWAY)
- 8 STAIRS (WALKWAY TO MEZZANINE)
- 9 AERATION PIPING (FROM EXTERIOR OF MECHANICAL ROOM TO AERATION TANKS)
- 10 CLARIFIER EFFLUENT PIPING
- 11 EFFLUENT HEADER FROM CLARIFIERS TO THE EFFLUENT HEADER. EFFLUENT HEADER TO REMAIN IN OPERATION FOR BYPASS PURPOSES UNTIL HEADER REPLACEMENT COMPONENT IS READY TO INSTALL.
- 12 SCUM PIPING (FROM SCUM PUMPS TO CONNECTOR AT THE SLUDGES STORAGE TANK)
- 13 RAW WASTEWATER PIPING - FROM VALVE AT EQ TANK TO AERATION TANKS.
- 14 OVERHANGING MEZZANINE (APPROXIMATE SIZE AND LOCATION SHOWN). RE-PURPOSE EXISTING RAILING FOR USE ALONG 2ND FLOOR AREA WHERE MEZZANINE HAS BEEN REMOVED.

No.	Issue	Date
1	60% SUBMISSION	2013-APR-05
2	ISSUED FOR TENDER	2013-APR-10
3	RELEASED FOR CONSTRUCTION	2013-JUN-27




No.	Revision	Ckd. By	Date

PERMIT OF PRACTICE
EXP SERVICES INC.
Signature: *[Signature]*
Date: 2013/JUNE/27
PERMIT NUMBER: P483
NT/NU Association of Professional
Engineers and Geoscientists


RELEASED FOR CONSTRUCTION

DEMOLITION - PLAN VIEW

1:50

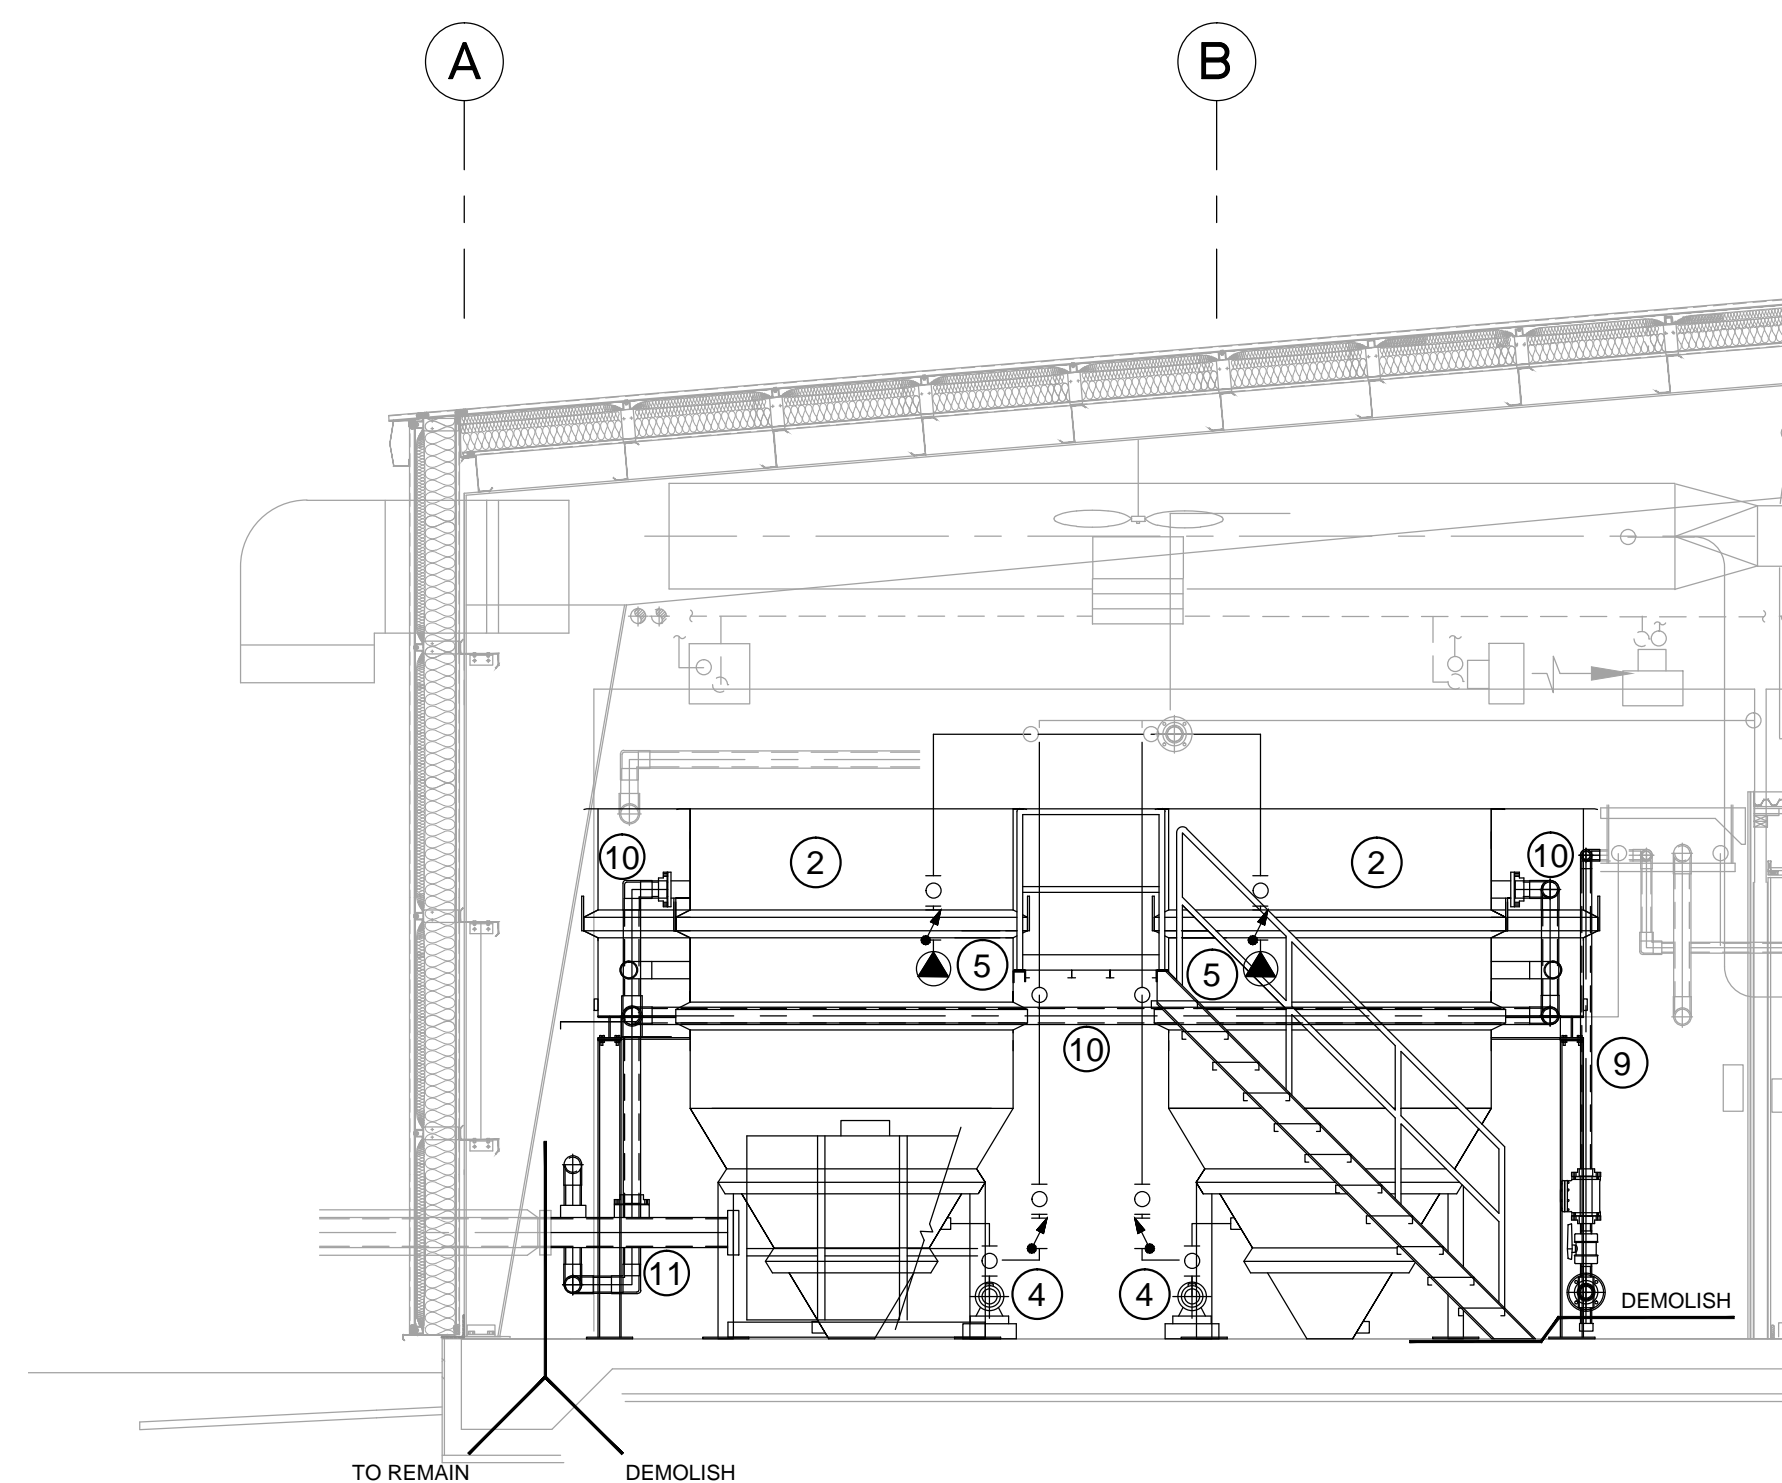

A SECTION
BUILDING SECTION

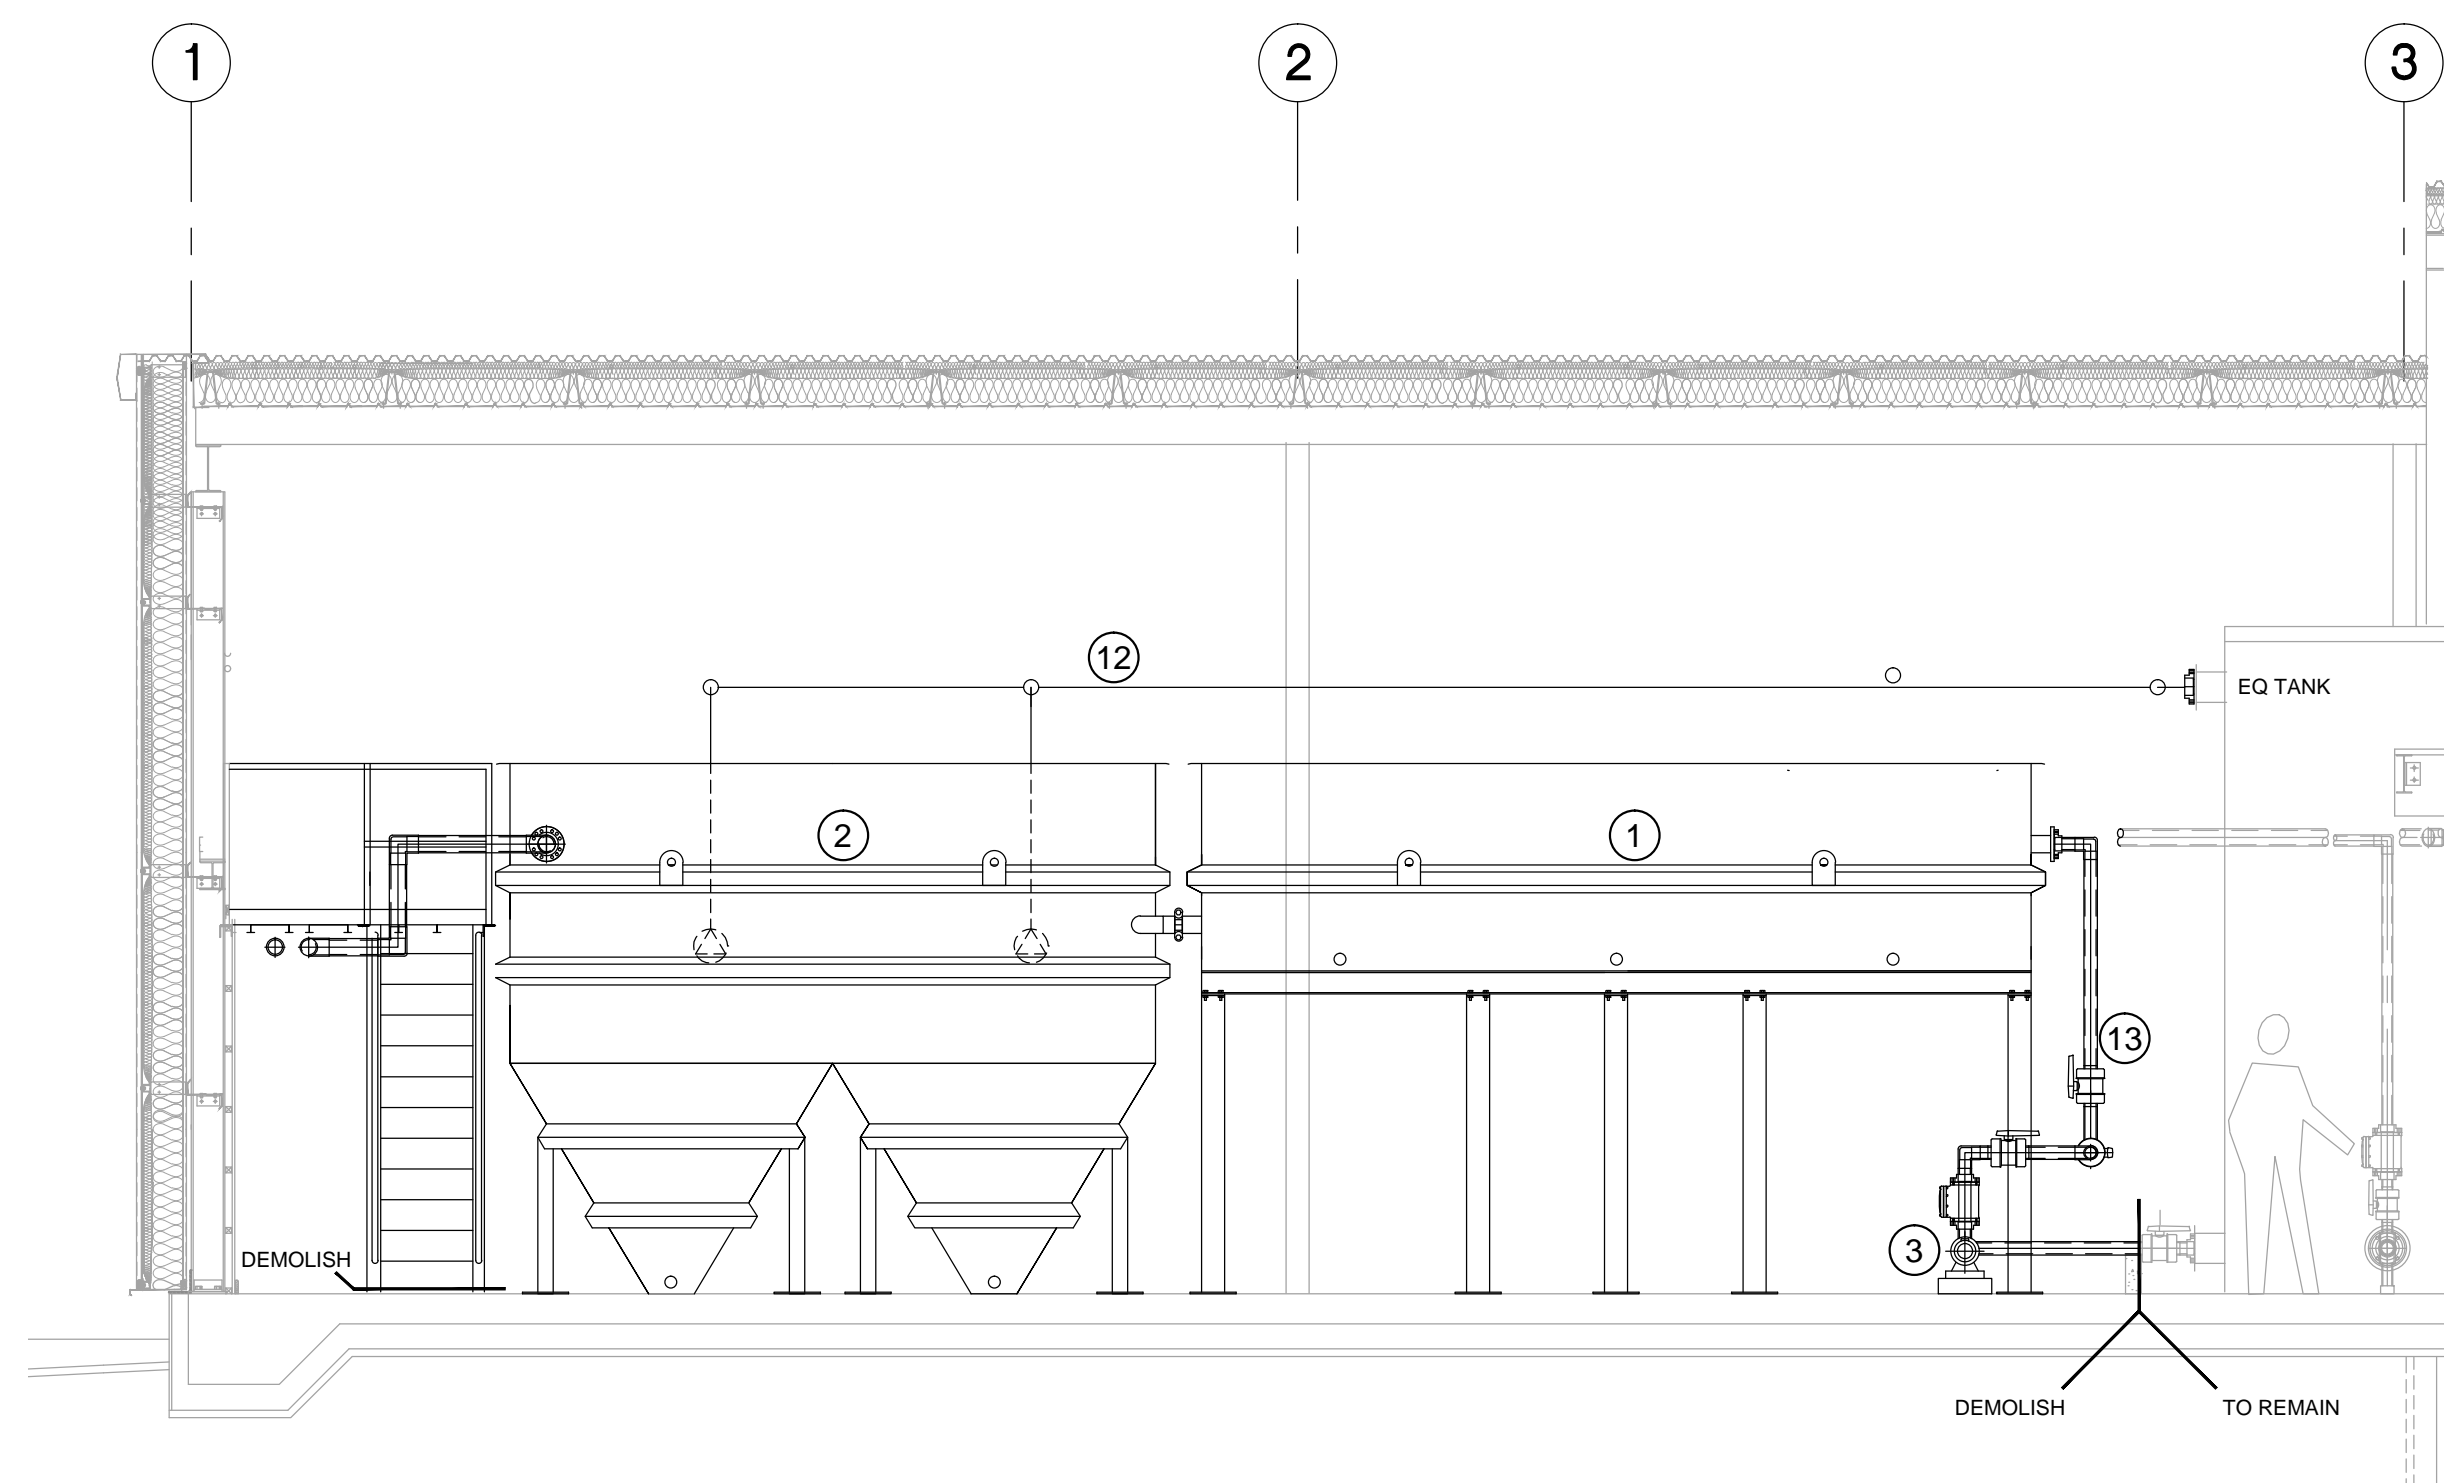

B SECTION
BUILDING SECTION

1:50

1:50

	Const. North
	Drawn By: KW
	Dwg. Standards Ckd. By: PD
	Designed By: SGB
Date Printed	Dwg. Design Ckd. By: SAO

exp Services Inc.
t: +1.613.688.1899 | f: +1.613.225.7330
2650 Queensview Drive, Unit 100
Ottawa, ON K2B 8H6
CANADA
www.exp.com



• BUILDINGS • EARTH & ENVIRONMENT • ENERGY •
• INDUSTRIAL • INFRASTRUCTURE • SUSTAINABILITY •

Project Title
**WASTE WATER
TREATMENT PLANT
UPGRADE
PANGNIRTUNG, NU**

Dwg. Title
EQUIPMENT DEMOLITION

Project No.		OTT-00204430-A0	
Dwg. No.		P400-1	Rev. No.
Scale		0	
AS SHOWN			
This drawing is not to be scaled			

PROJECT BY: ARCHITECTURE
DATE: 2013-06-27 14:28