


File: P:\Projects\Civil Engineering Services\220000\OTT-00222848-A0 - Salmon River Road Crossing - Pond Inlet\Drawings\Areas.dwg  
 Last Saved: Jan 30, 2015 9:28 AM  
 Plotted by: crowsford

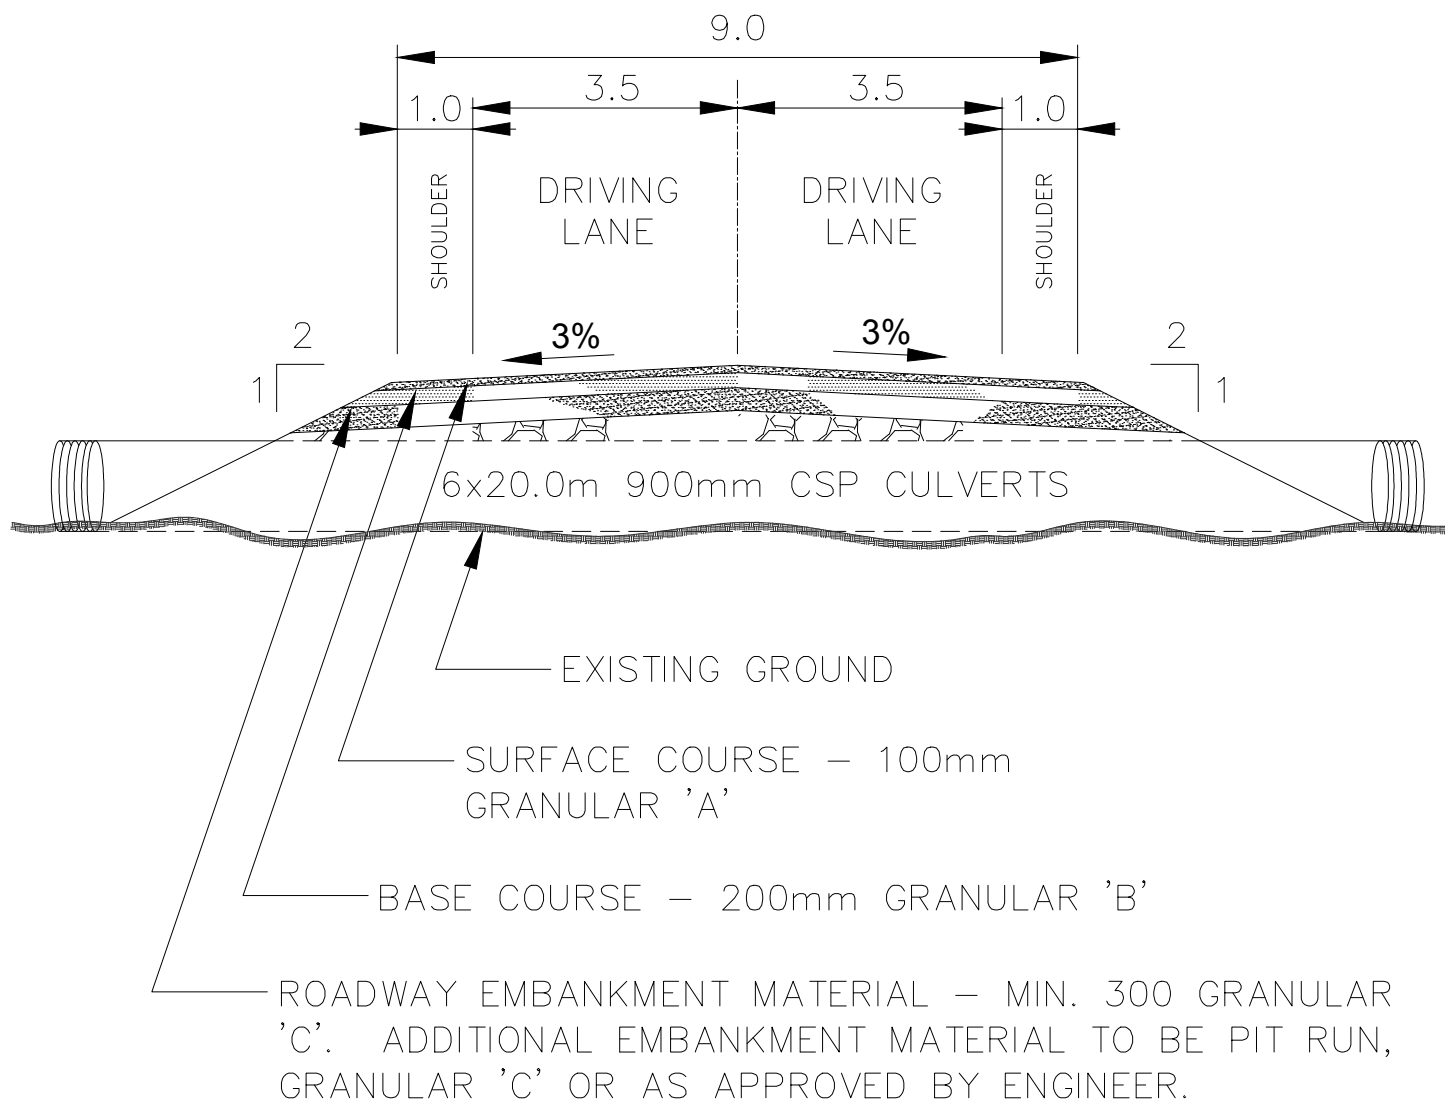

CLIENT		 <b>exp Services Inc.</b> t: +1.613.688.1899   f: +1.613.225.7330 2650 Queensview Drive, Unit 100 Ottawa, ON K2B 8H6 Canada <a href="http://www.exp.com">www.exp.com</a> • BUILDINGS • EARTH & ENVIRONMENT • ENERGY • • INDUSTRIAL • INFRASTRUCTURE • SUSTAINABILITY •	
HAMLET OF POND INLET		PROJECT No. OTT-00222848-A0	
SCALE 1:100	PROJECT SALMON RIVER ROAD	DRAWING No. FIG. 2	
DATE JAN. 2015	TITLE RECOMMENDED ROAD STRUCTURE		
CAD IPC			