


Filename: P:\Projects\Civil Engineering Services\220000\OTT-00222848-A0 - Salmon River Road Crossing - Pond Inlet\Drawings\Road Crossing - Pond Inlet\Drawings\Areas.dwg
Last Saved: Jan 30, 2015 9:28 AM Last Plotted: Jan 30, 2015 9:28 AM Plotted by: cawford

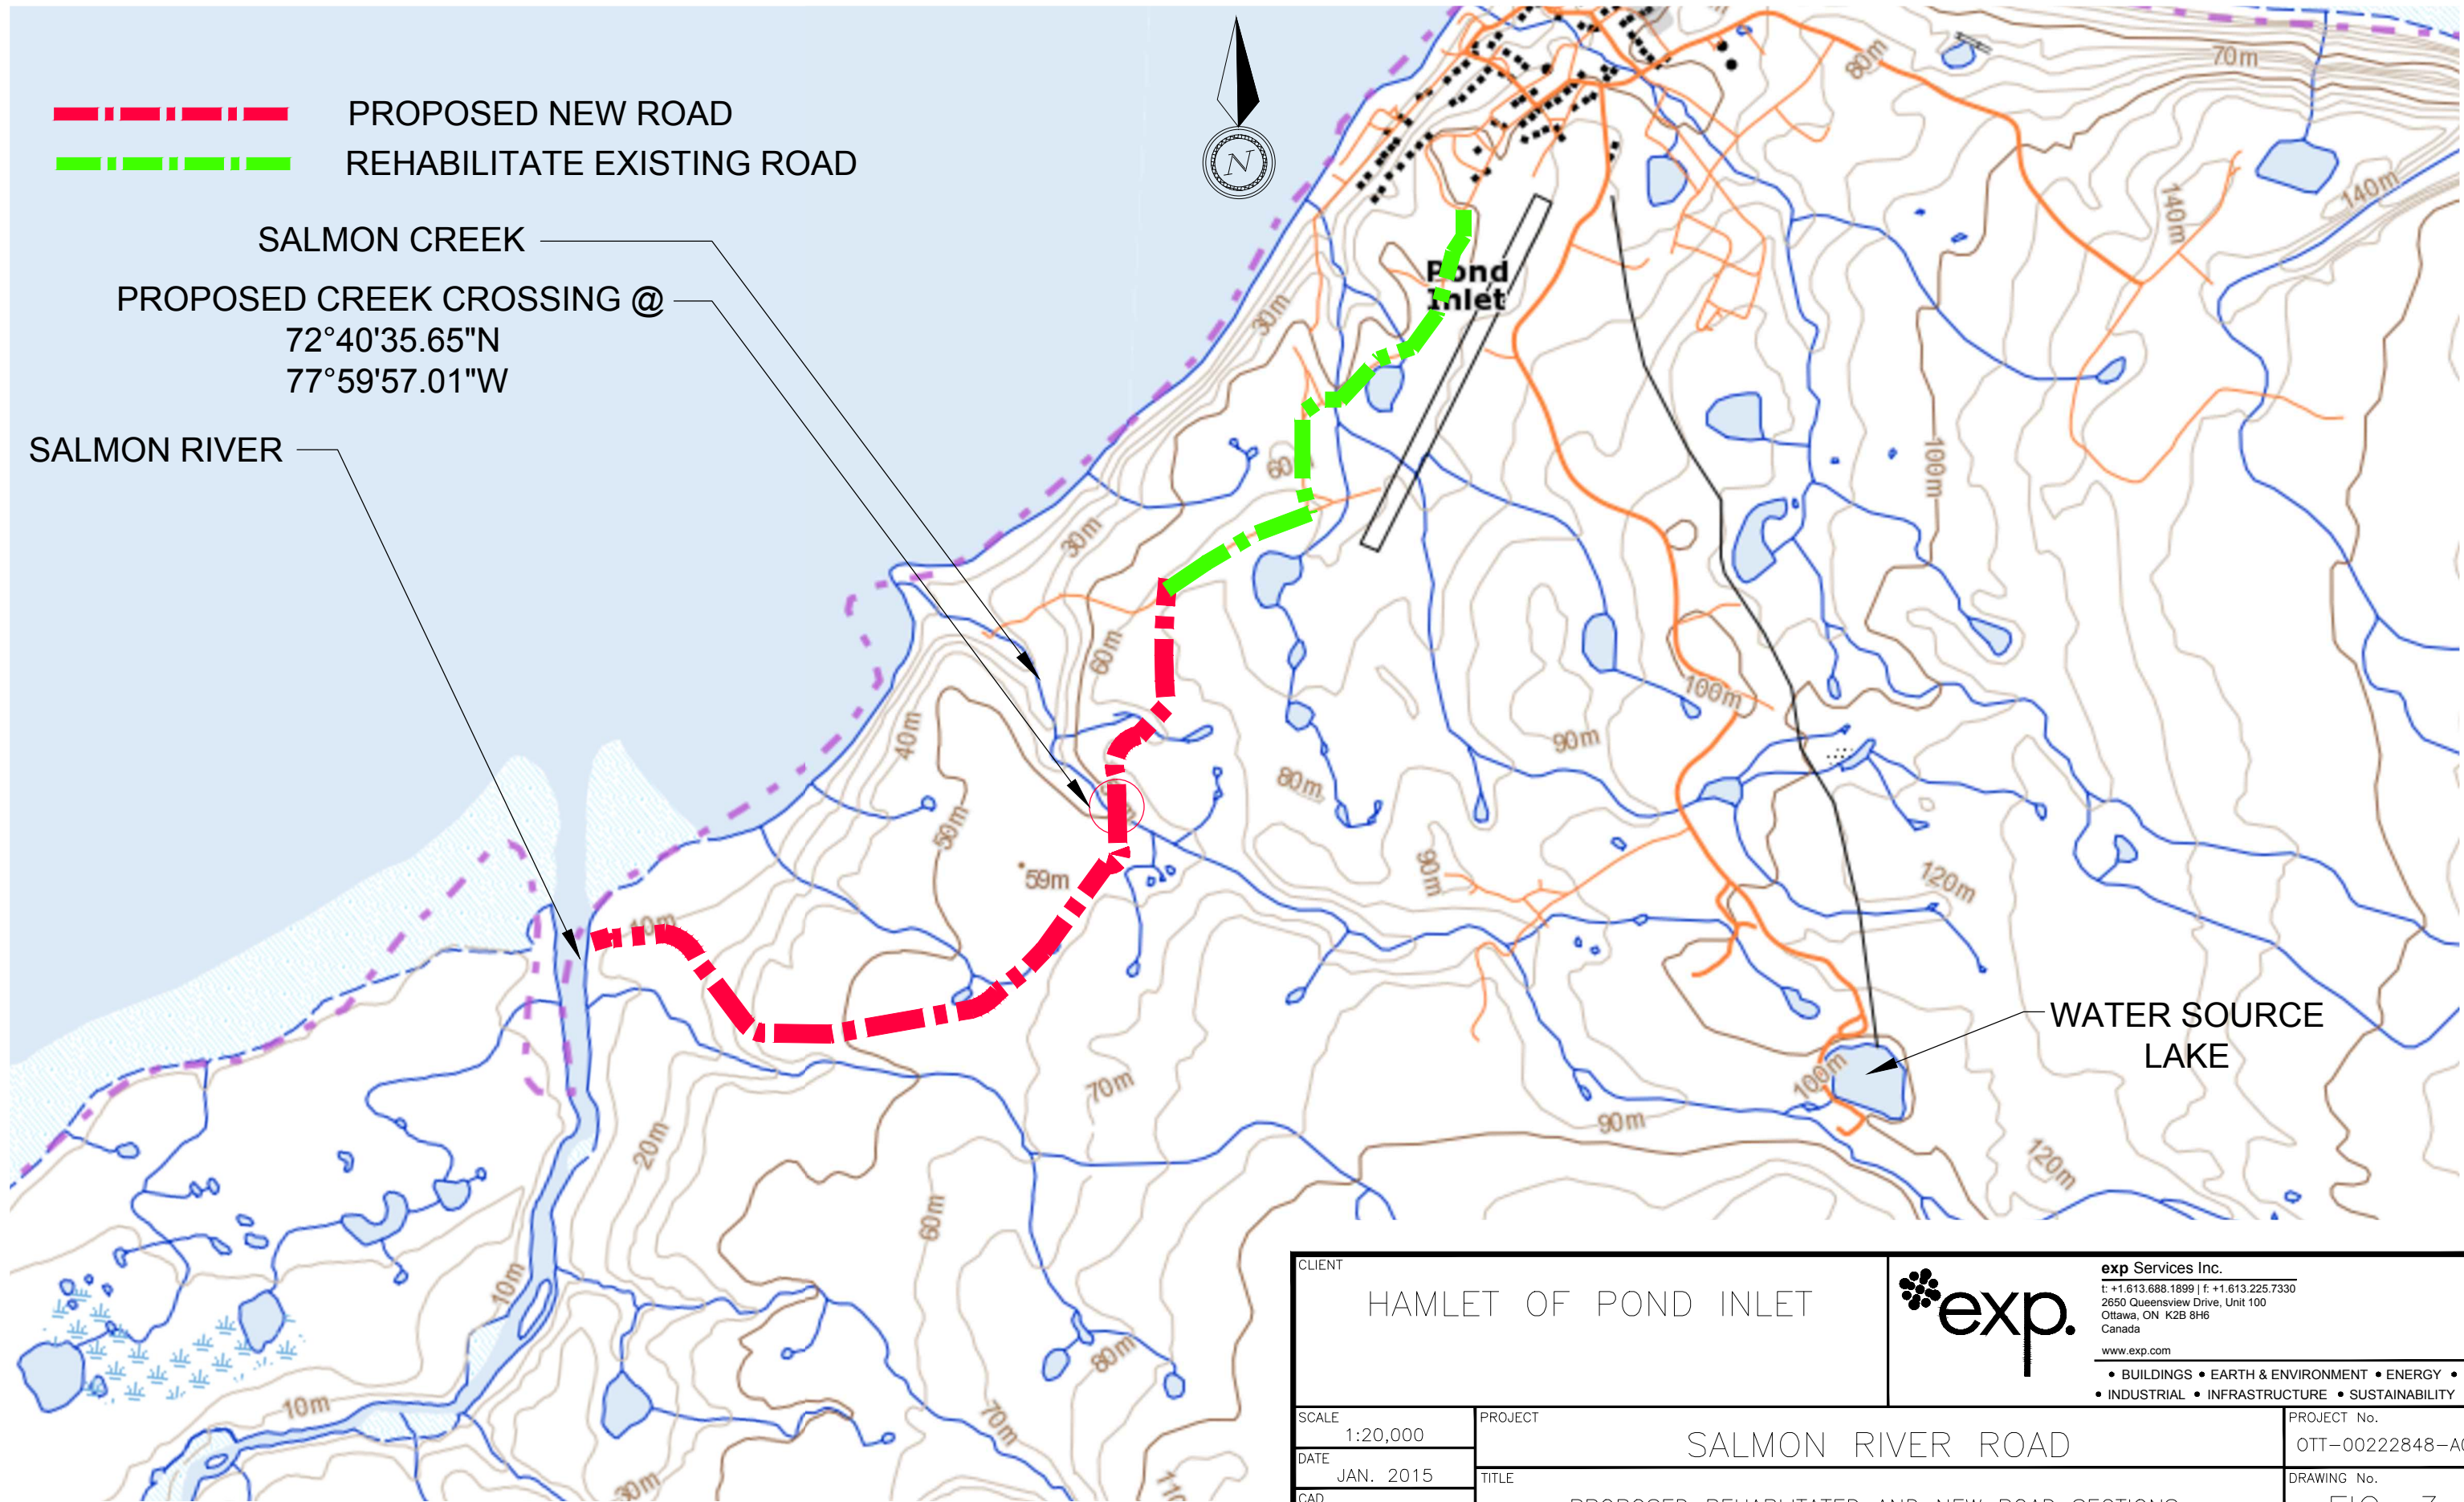

CLIENT		HAMLET OF POND INLET		 exp Services Inc. t: +1.613.688.1899 f: +1.613.225.7330 2650 Queensview Drive, Unit 100 Ottawa, ON K2B 8H6 Canada www.exp.com • BUILDINGS • EARTH & ENVIRONMENT • ENERGY • • INDUSTRIAL • INFRASTRUCTURE • SUSTAINABILITY •	
SCALE	1:20,000	PROJECT			PROJECT No.
DATE	JAN. 2015				OTT-00222848-A0
CAD	IPC	TITLE			DRAWING No.
		SALMON RIVER ROAD			FIG. 3
		PROPOSED REHABILITATED AND NEW ROAD SECTIONS			