



Filename: P:\Projects\Civil Engineering Services\220000\OTT-0022848-A0 - Salmon River Road Crossing - Pond Inlet\Drawings\Work\Drainage Areas.dwg
Last Saved: Jan. 30, 2015 9:28 AM Last Plotted: Jan. 30, 2015 9:33 AM Plotted by: cawfordj

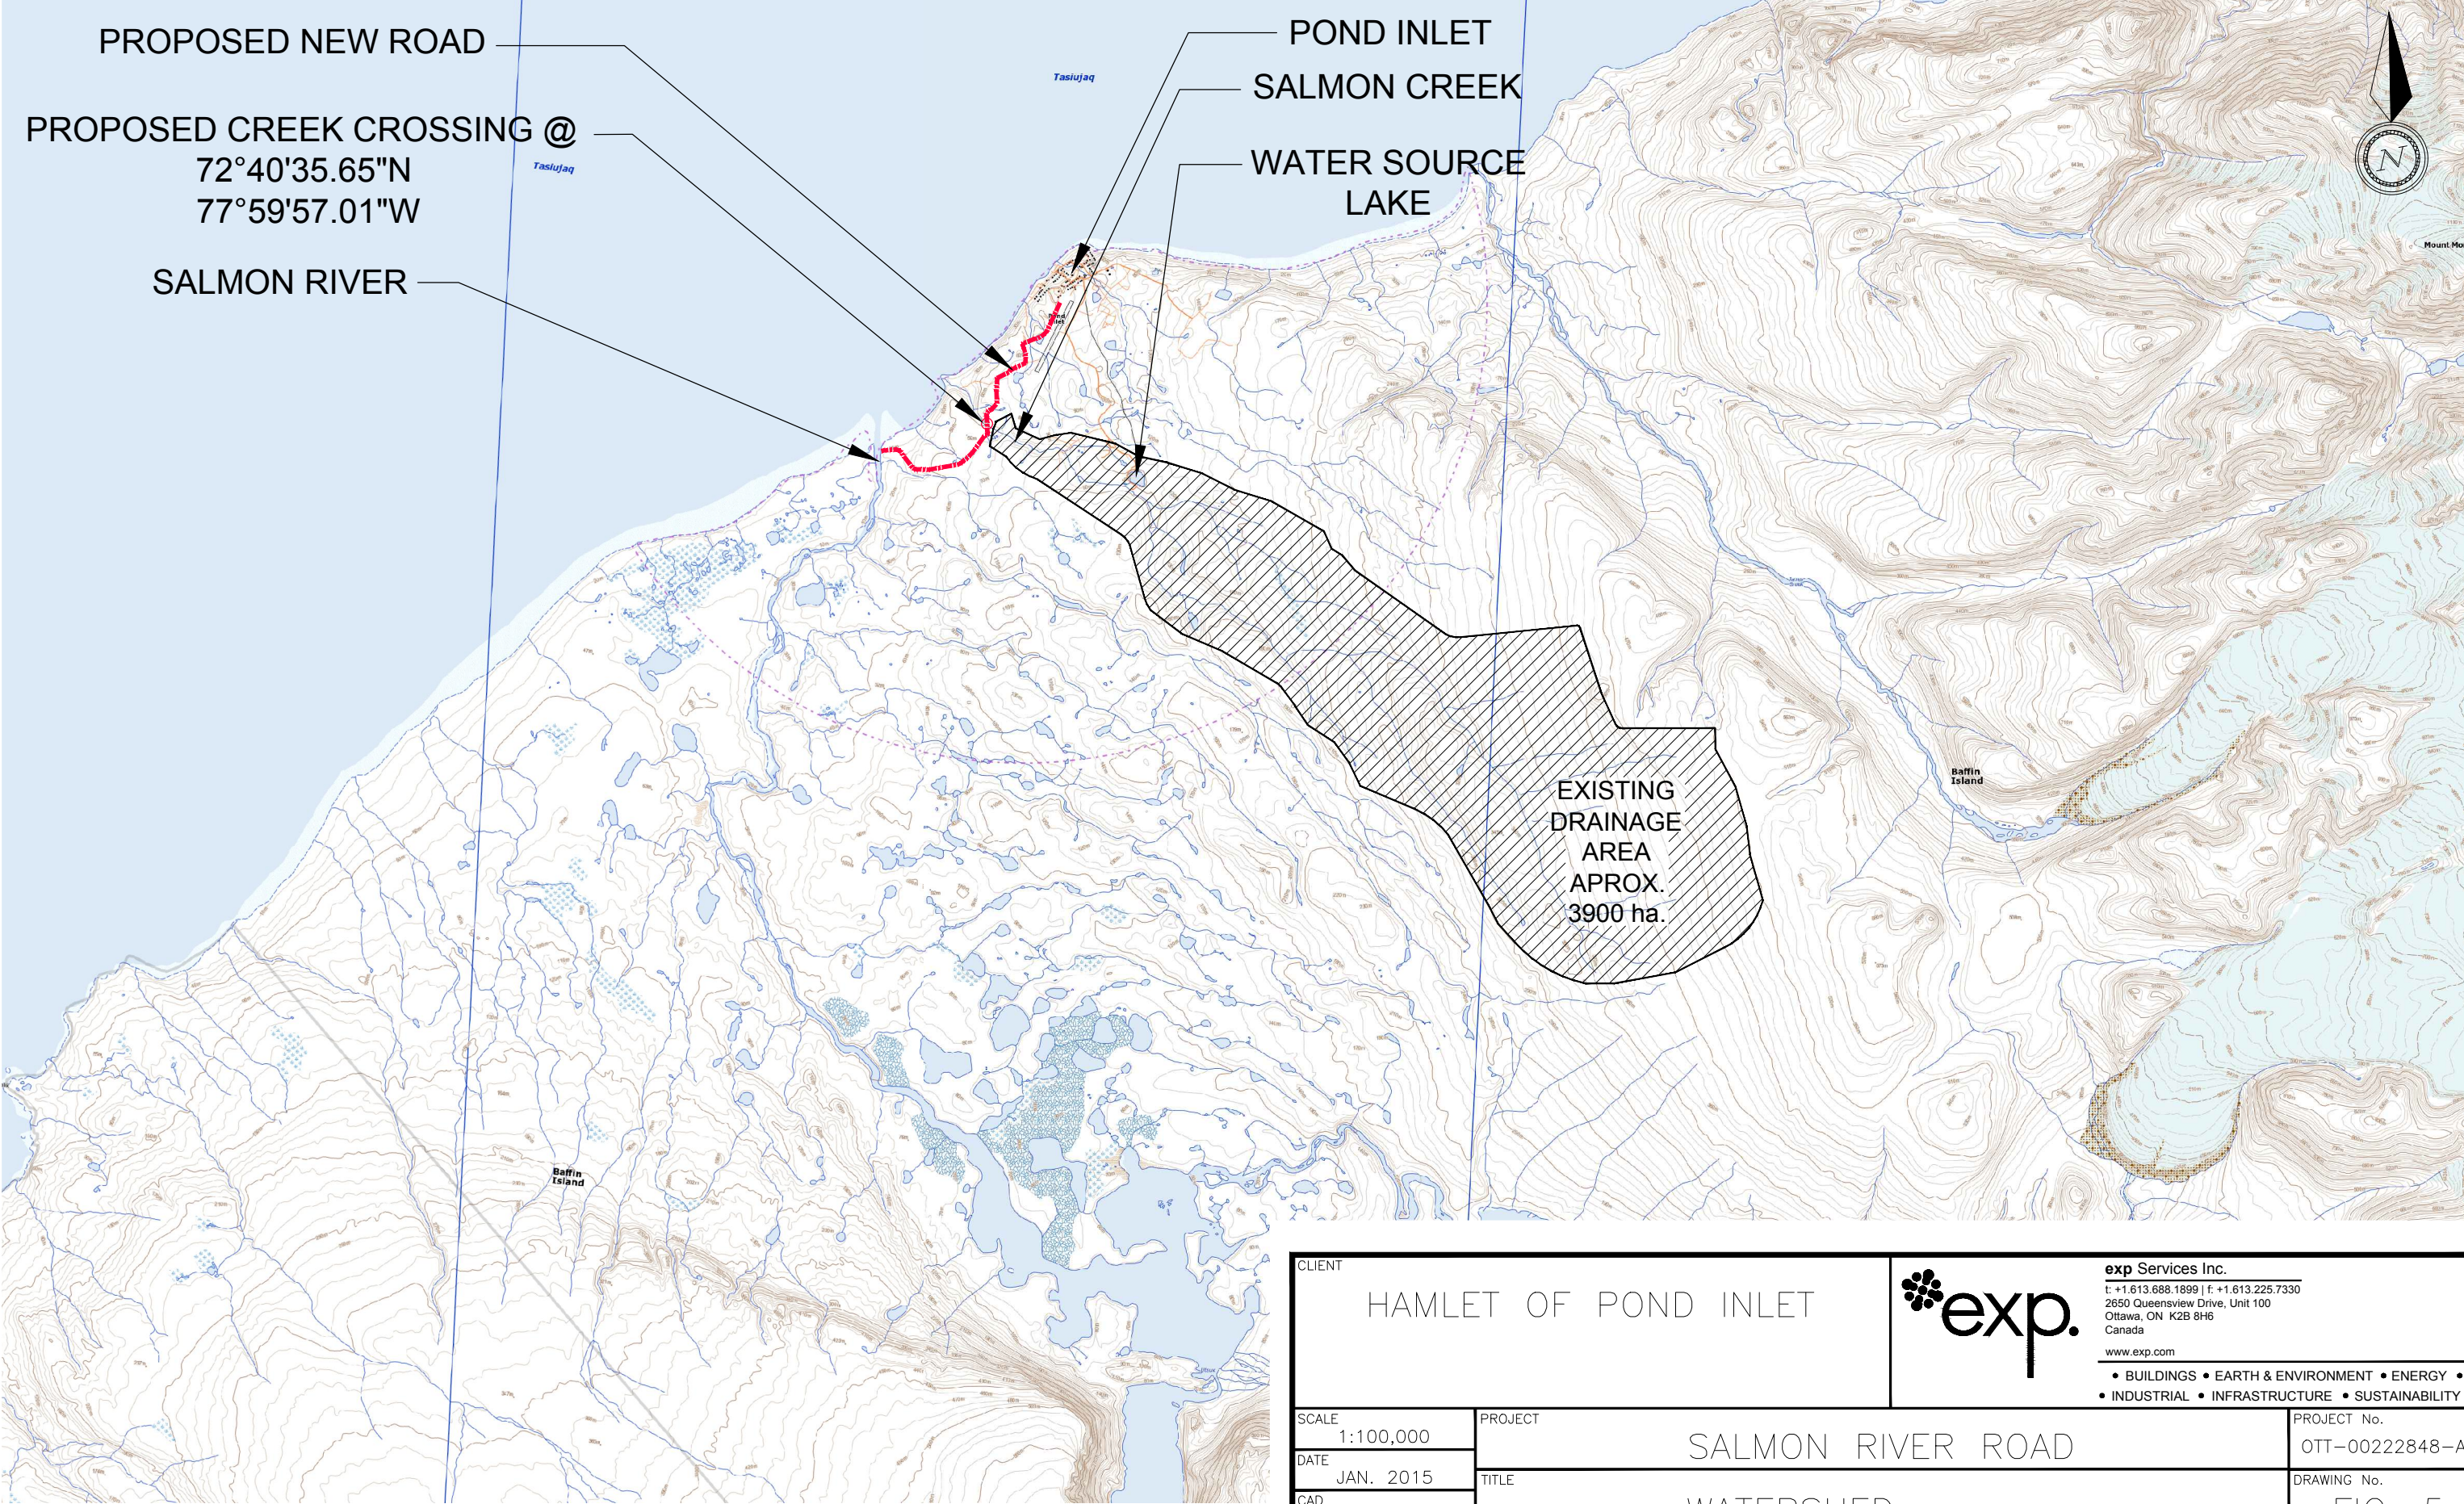

CLIENT		<div>HAMLET OF POND INLET</div>		<div><div></div><div><div>exp Services Inc.</div><div>t: +1.613.688.1899 f: +1.613.225.7330</div><div>2650 Queensview Drive, Unit 100</div><div>Ottawa, ON K2B 8H6</div><div>Canada</div><div>www.exp.com</div><div>• BUILDINGS • EARTH & ENVIRONMENT • ENERGY •</div><div>• INDUSTRIAL • INFRASTRUCTURE • SUSTAINABILITY •</div></div></div>	
SCALE	1:100,000	PROJECT			PROJECT No.
DATE	JAN. 2015				OTT-0022848-A0
CAD	IPC	TITLE			DRAWING No.
		SALMON RIVER ROAD			FIG. 5
		WATERSHED			