
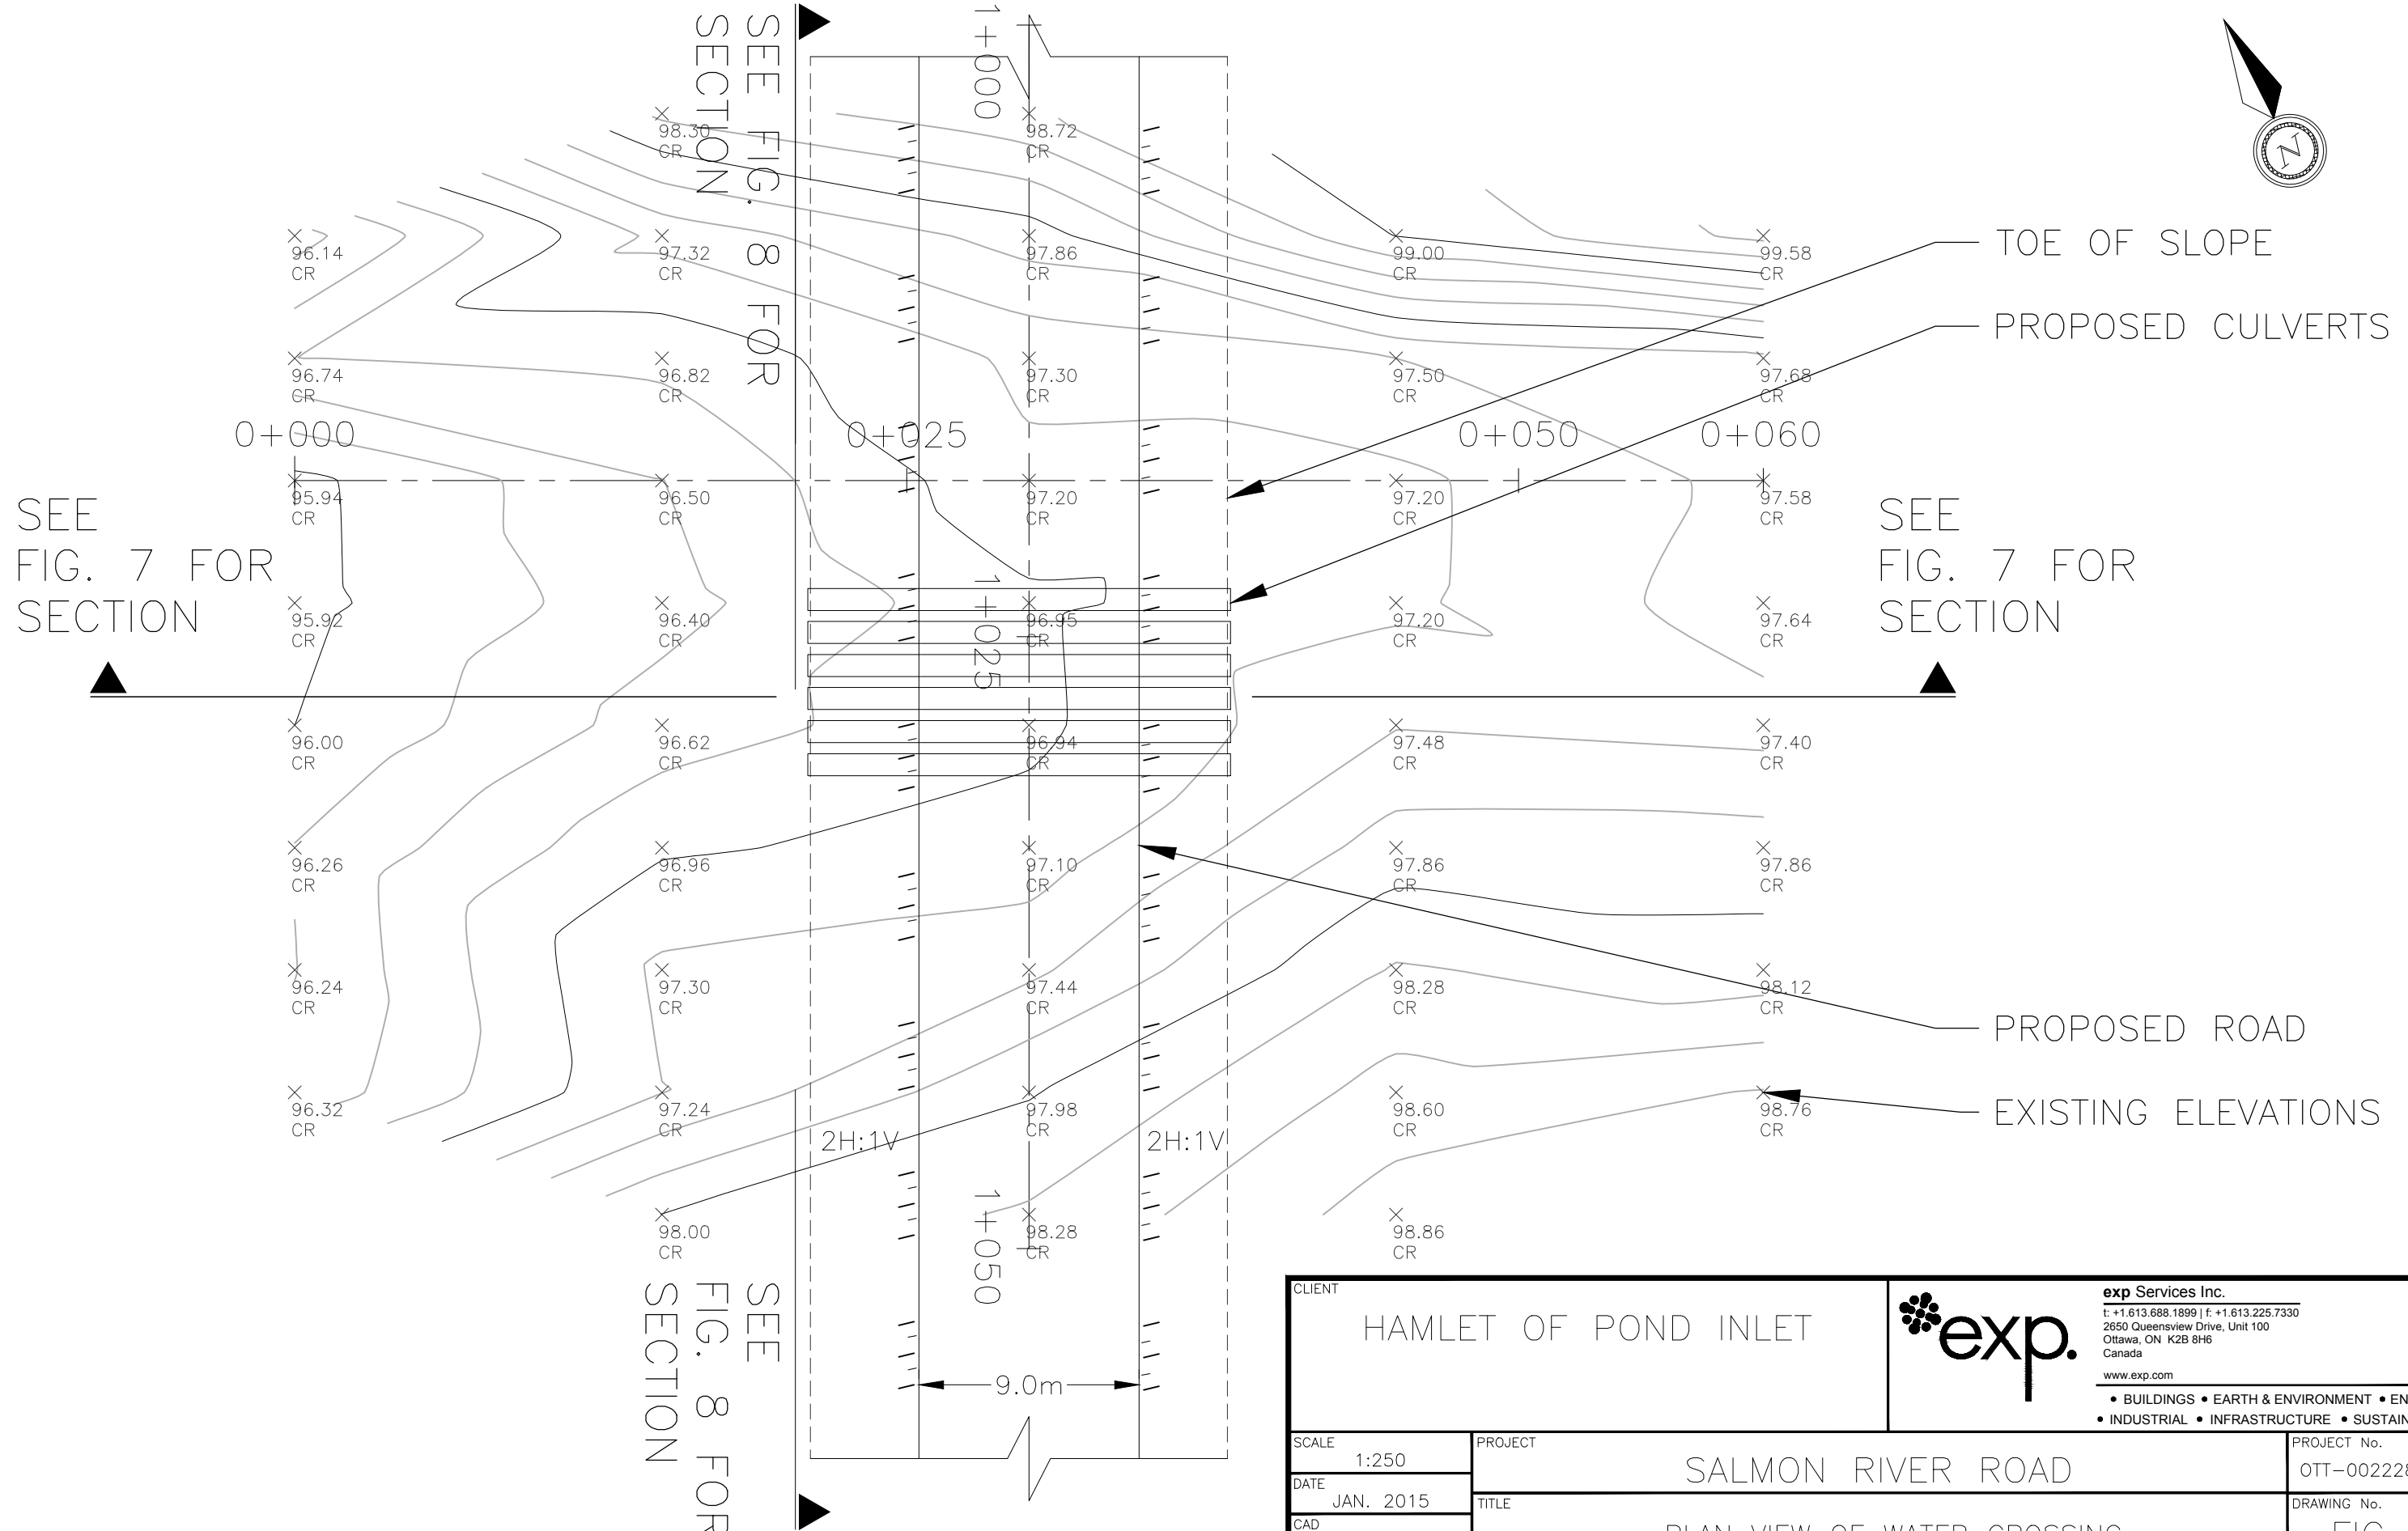


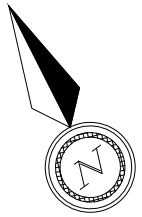

CLIENT		 exp Services Inc. t: +1.613.688.1899 f: +1.613.225.7330 2650 Queensview Drive, Unit 100 Ottawa, ON K2B 8H6 Canada www.exp.com • BUILDINGS • EARTH & ENVIRONMENT • ENERGY • • INDUSTRIAL • INFRASTRUCTURE • SUSTAINABILITY •	
HAMLET OF POND INLET		PROJECT	
SCALE	1:250	SALMON RIVER ROAD	
DATE	JAN. 2015	TITLE	
CAD	IPC	PLAN VIEW OF WATER CROSSING	
		PROJECT No.	OTT-00222848-A0
		DRAWING No.	FIG. 6