


Filename: P:\Projects\Civil Engineering Services\220000\OTT-00222848-A0 - Salmon River Road Crossing - Pond Inlet\Drawings\Rough Work\Drainage Areas.dwg
Last Saved: Jan 30, 2015 8:58 AM Last Plotted: Jan 30, 2015 9:23 AM Plotted by: cawford

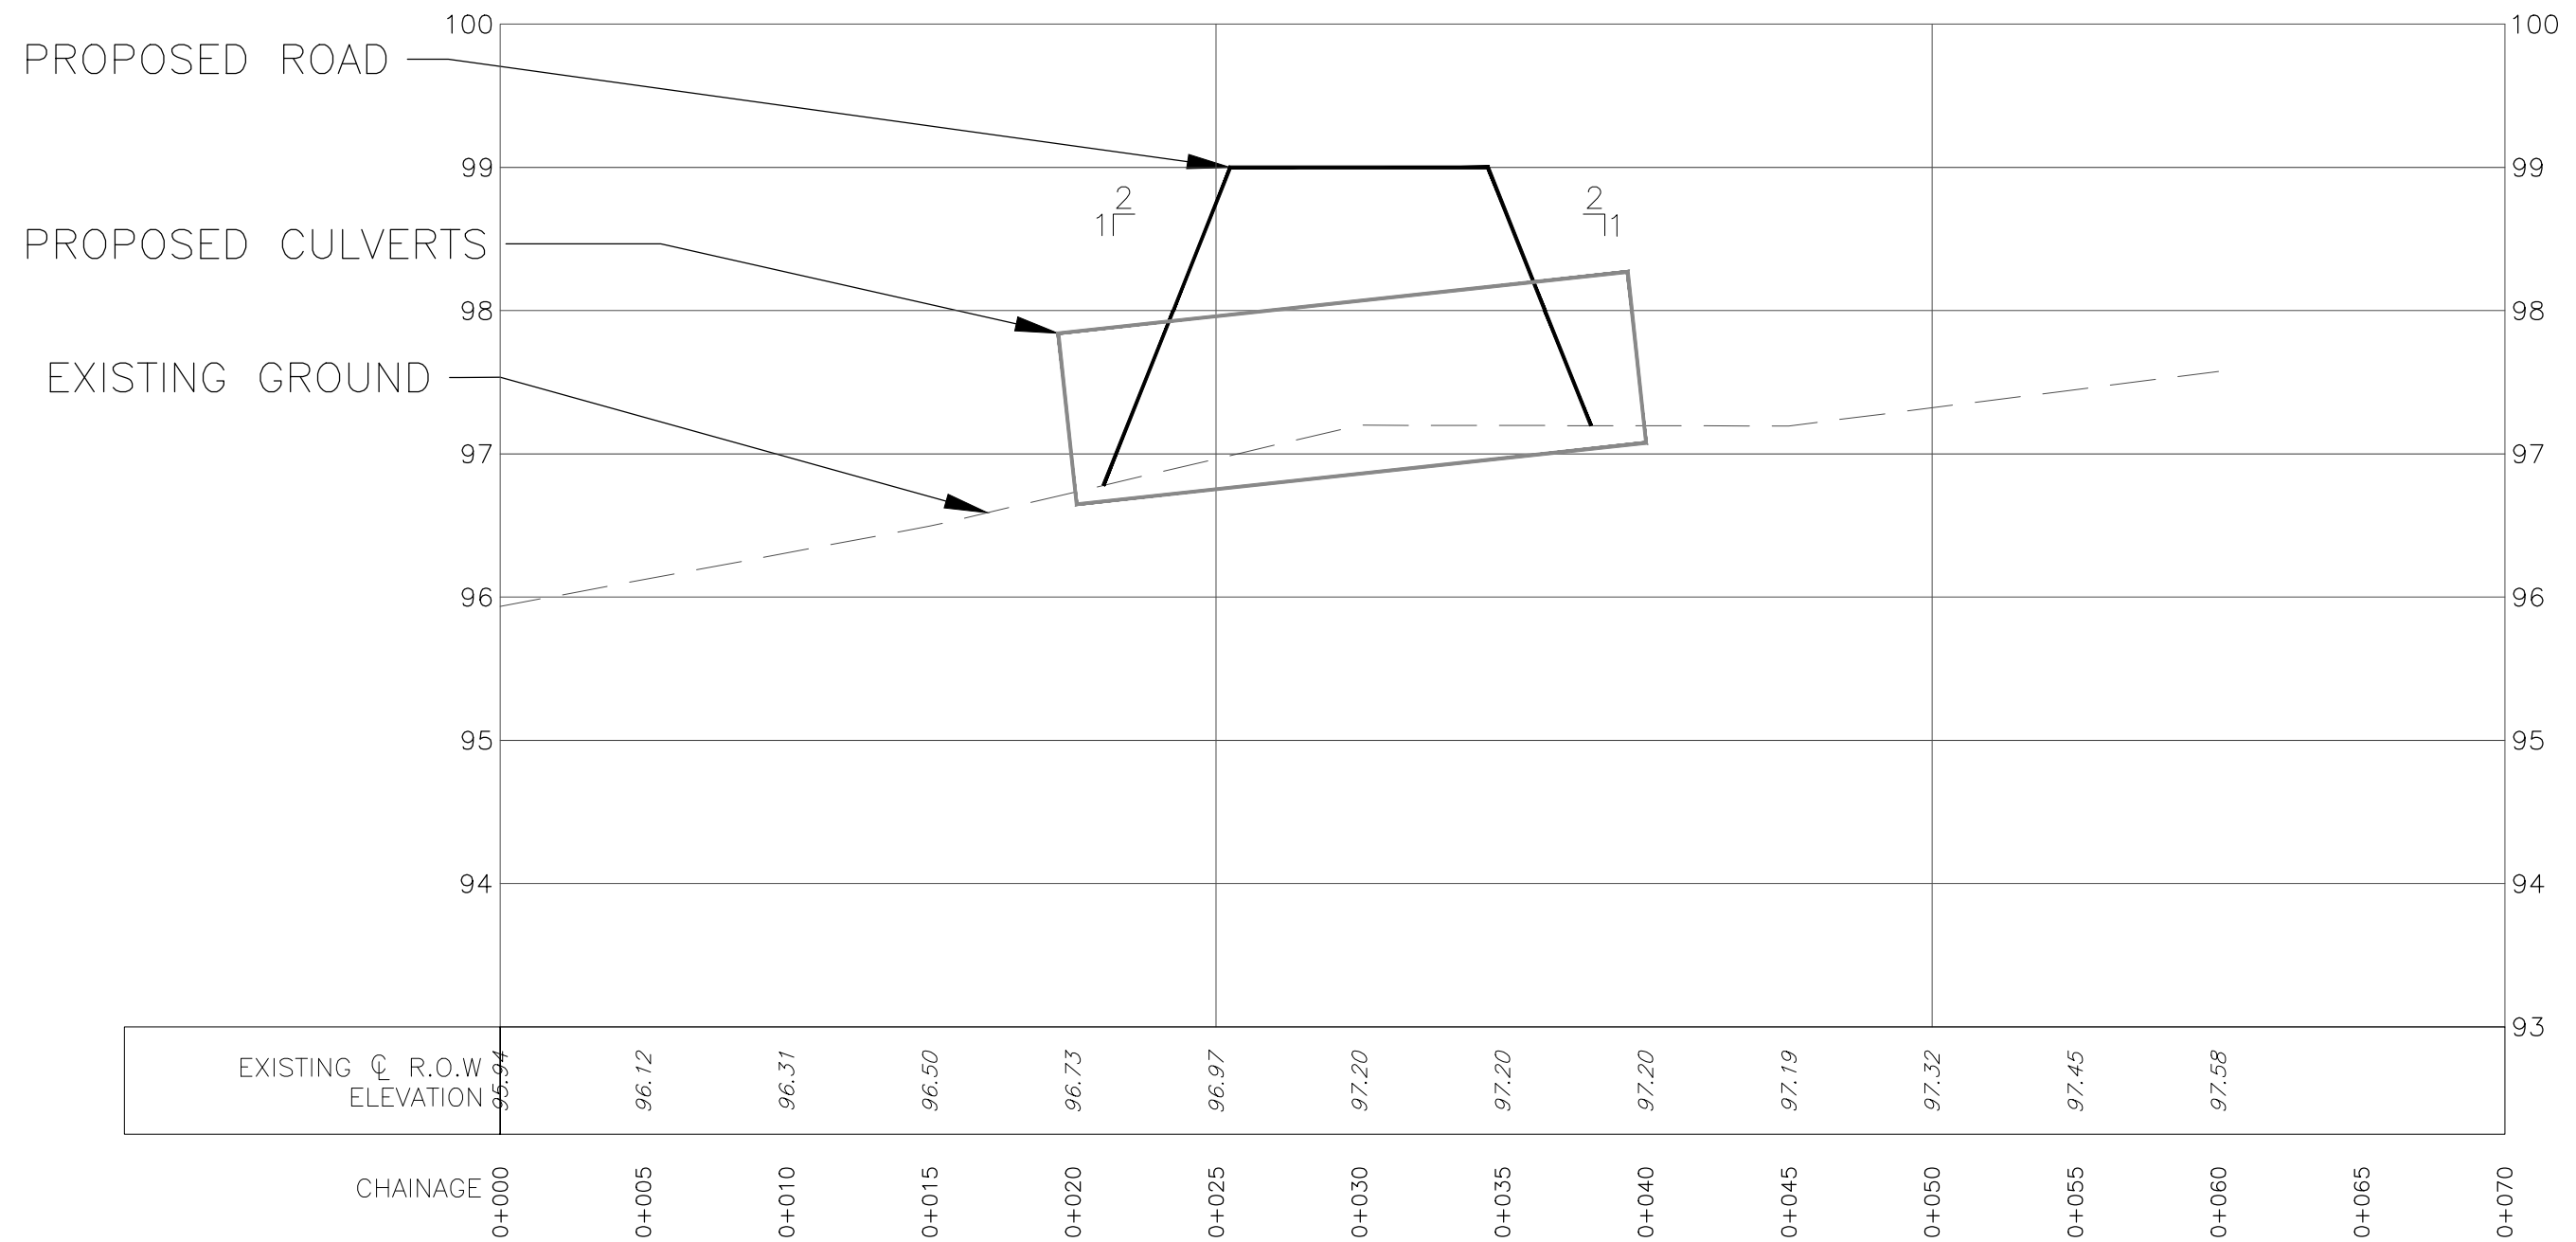

CLIENT		HAMLET OF POND INLET		 exp Services Inc. t: +1.613.688.1899 f: +1.613.225.7330 2650 Queensview Drive, Unit 100 Ottawa, ON K2B 8H6 Canada www.exp.com • BUILDINGS • EARTH & ENVIRONMENT • ENERGY • • INDUSTRIAL • INFRASTRUCTURE • SUSTAINABILITY •	
SCALE	1:250 HORZ., 1:50 VERT.	PROJECT		PROJECT No.	
DATE	JAN. 2015	TITLE		DRAWING No.	
CAD	IPC	SALMON RIVER ROAD		OTT-00222848-A0	
		CROSS SECTION OF WATER CROSSING		FIG. 7	