



E:\FRE\FRE-0025777-A\602 EXECUTIONS DRAWINGS\CONT\4-2 PLAN AND SECTION


AL LAWRENCE

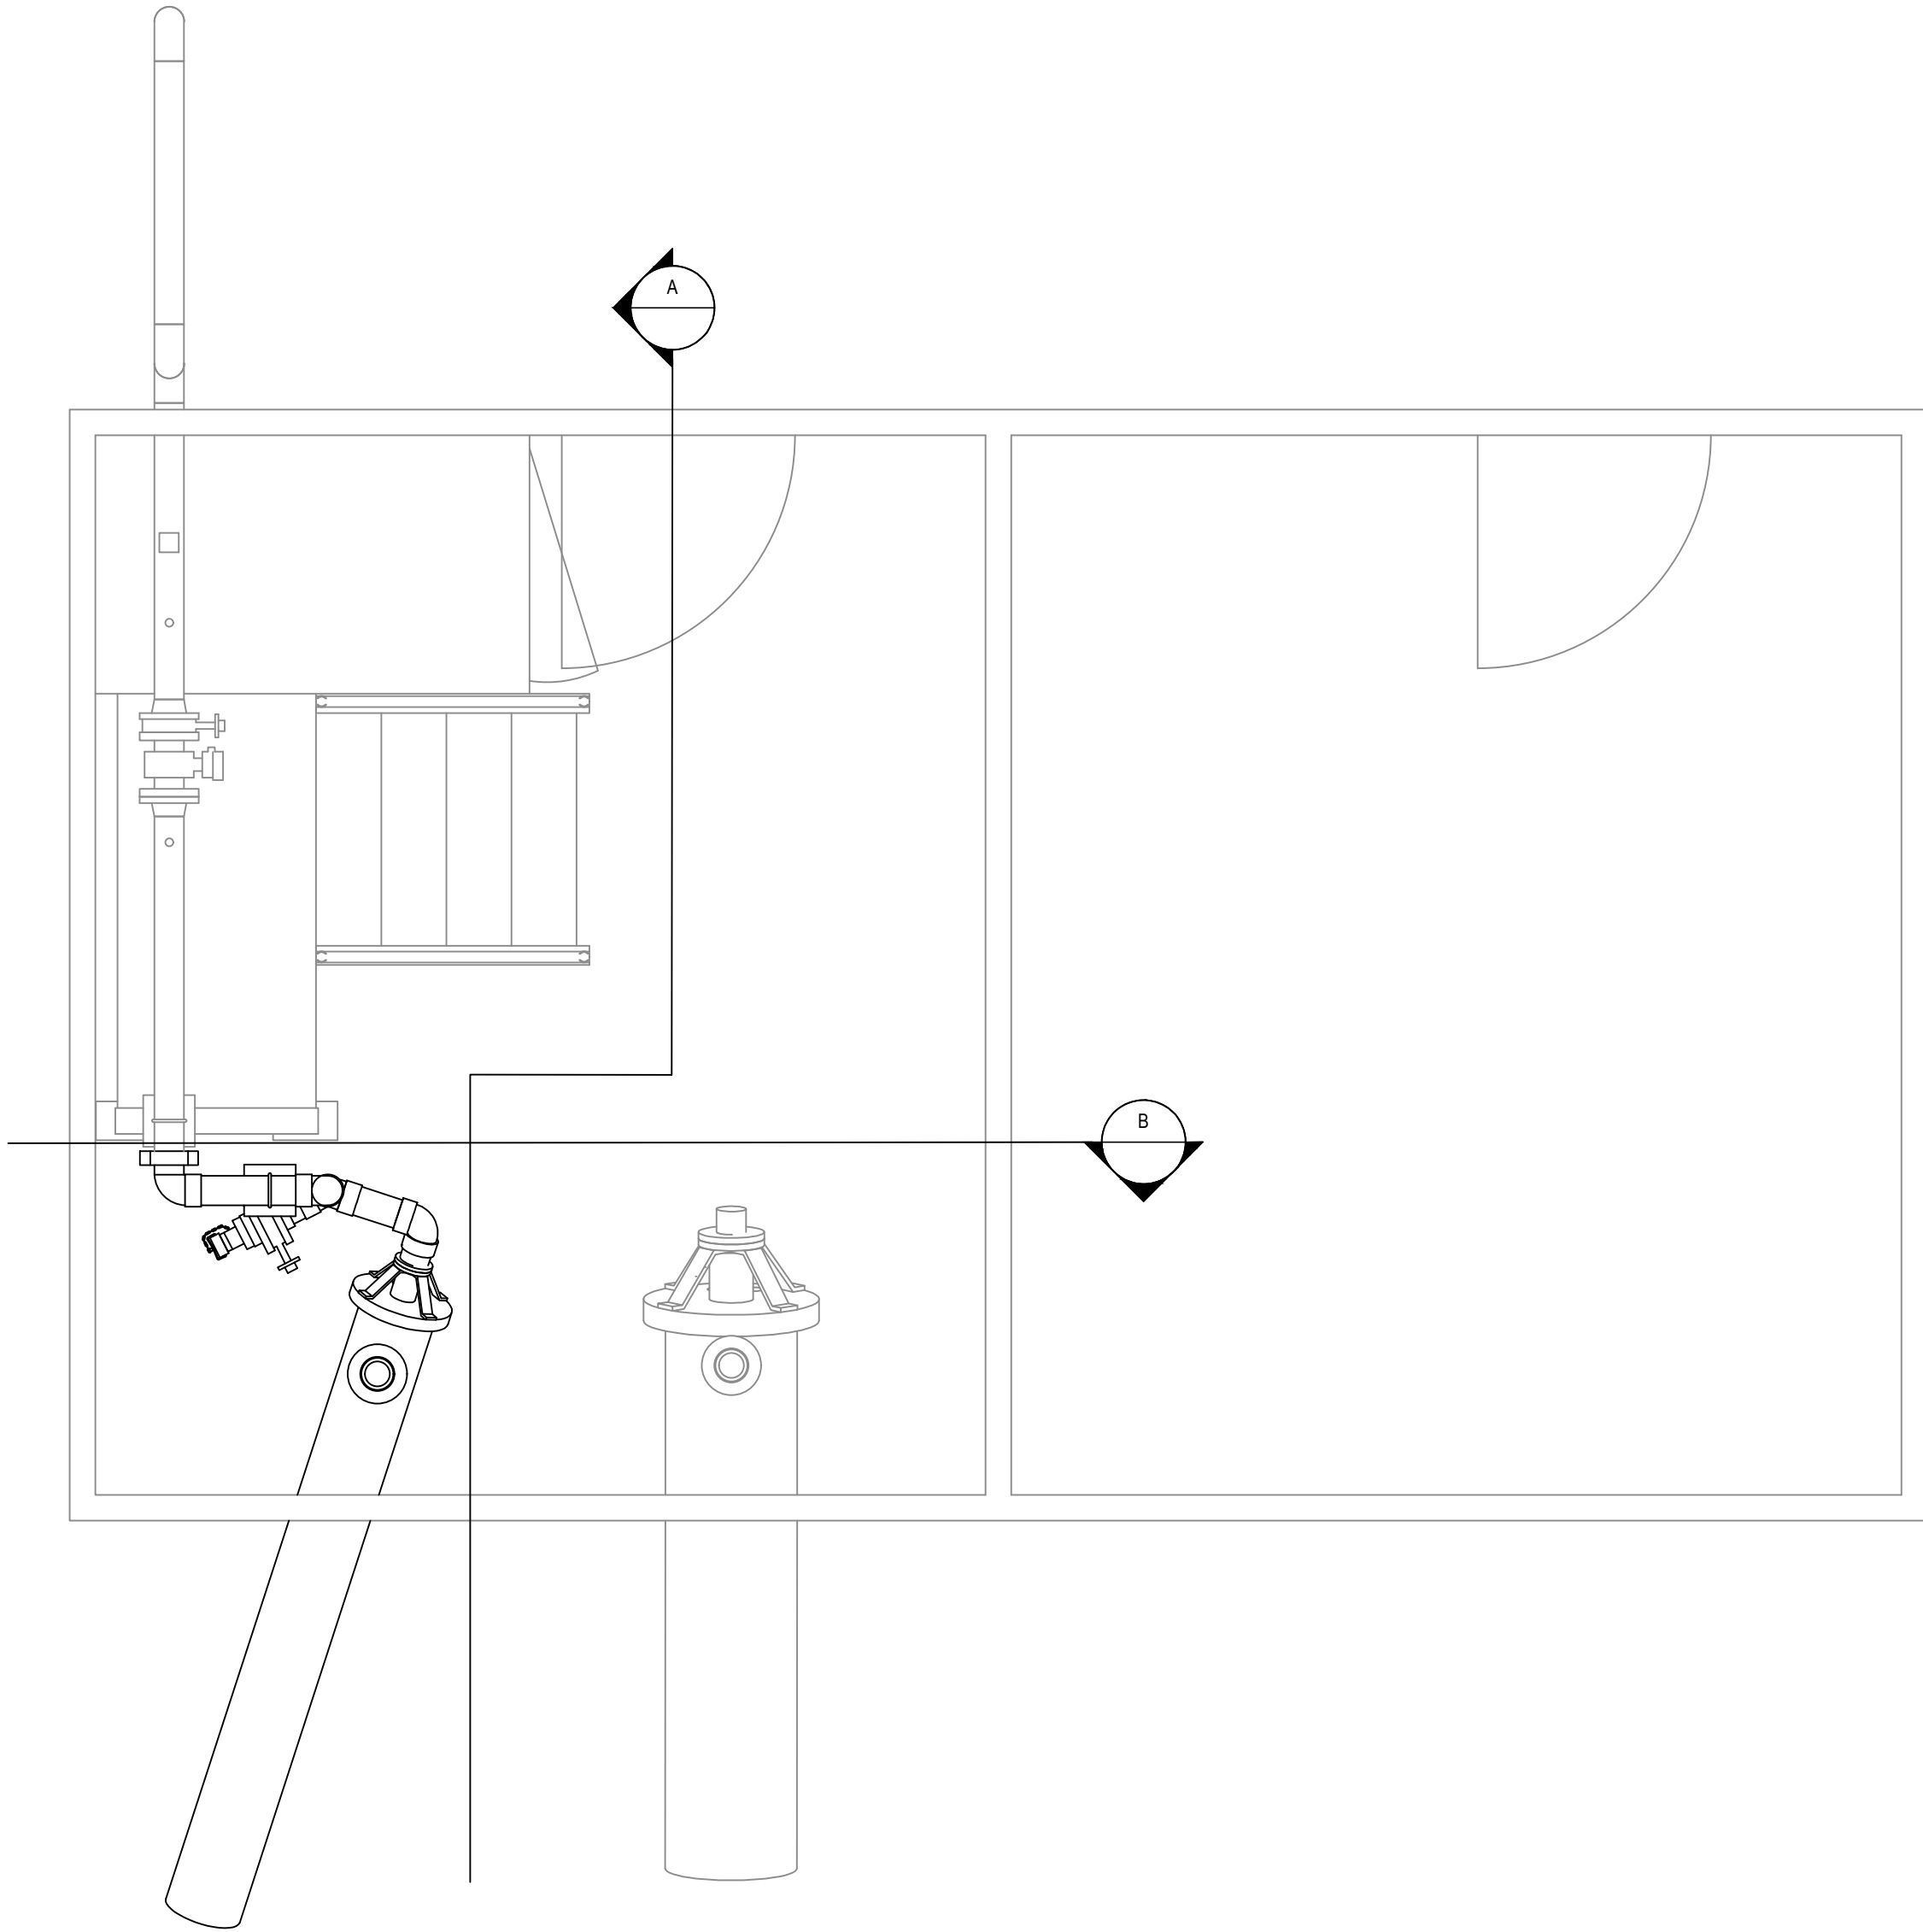

1:25

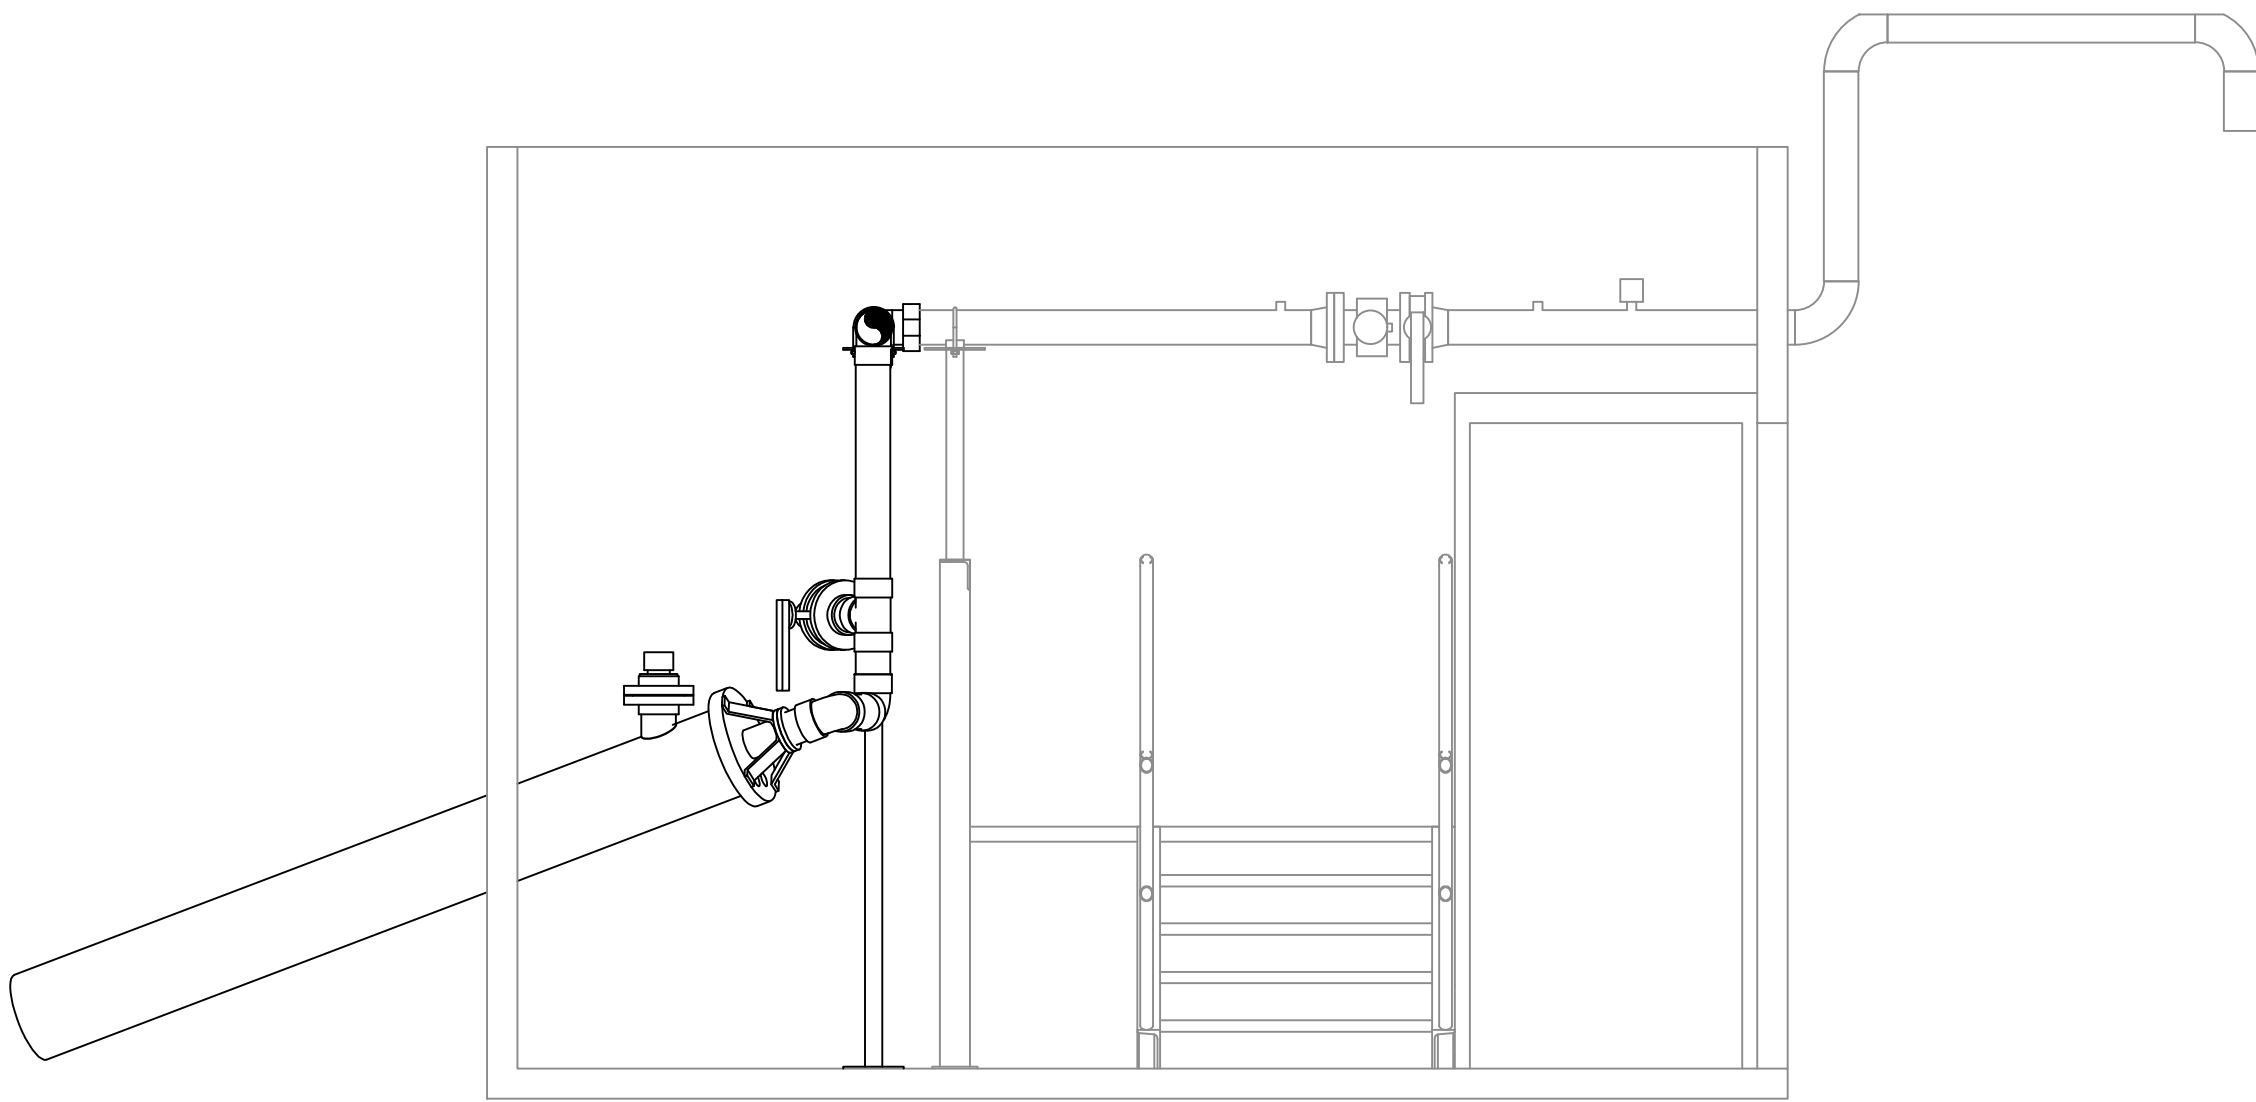

1:25

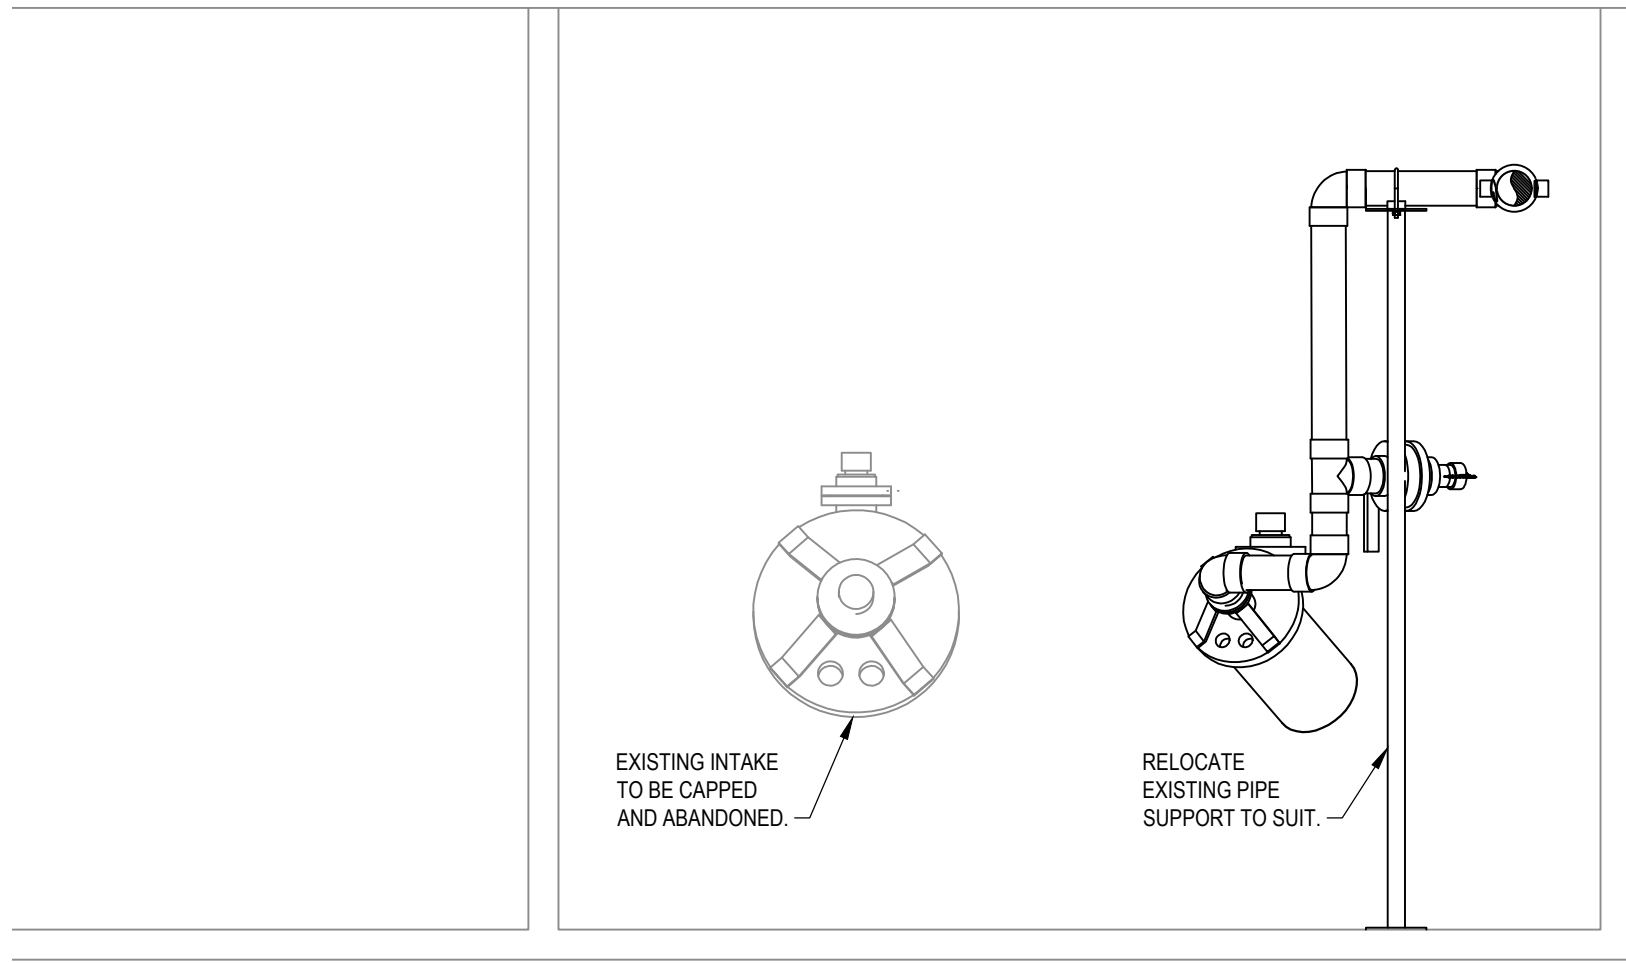

1:25

EXP Services Inc.  
T: +1 506 452 9000 | F: +1 506 459 3954  
1133 Regent Street, Suite 300  
Fredericton, NB, E3B 3Z2  
CANADA  
[www.exp.com](http://www.exp.com)



• BUILDINGS • EARTH & ENVIRONMENT • ENERGY •  
• INDUSTRIAL • INFRASTRUCTURE • SUSTAINABILITY •

CAUTION: DO NOT SCALE DRAWINGS.  
THIS REPRODUCTION MAY BE AT A SIZE DIFFERENT THAN ORIGINALLY DRAWN. EXP ASSUMES  
NO RESPONSIBILITY FOR INCORRECT SCALING. UNAUTHORIZED REPRODUCTION OR REUSE IS  
STRICTLY PROHIBITED. NOT PUBLISHED - ALL RIGHTS RESERVED. EXP EXPRESSLY DISCLAIMS  
RESPONSIBILITY ARISING FROM UNAUTHORIZED USE OF THESE DRAWINGS AND NOTES.  
AUTHORIZATION MUST BE IN WRITING.

© EXP, 2020

No.	Issue	Date

No.	Revision	Date

## PRELIMINARY

Professional Seal(s)

Drawn By: ARL  
Dwg Standards Ckd By:  
Designed By: EAB  
Design Checked By:  
Scale: AS SHOWN

Project Title  
  
**POND INLET  
NEW TRUCK FILL  
WATER INTAKE**

Dwg. Title  
  
**PLAN AND SECTION**

Project No. **FRE-00257777-A0**

Dwg. No. **4-2** Rev. No. **----**

1/17/2023 3:03 PM