
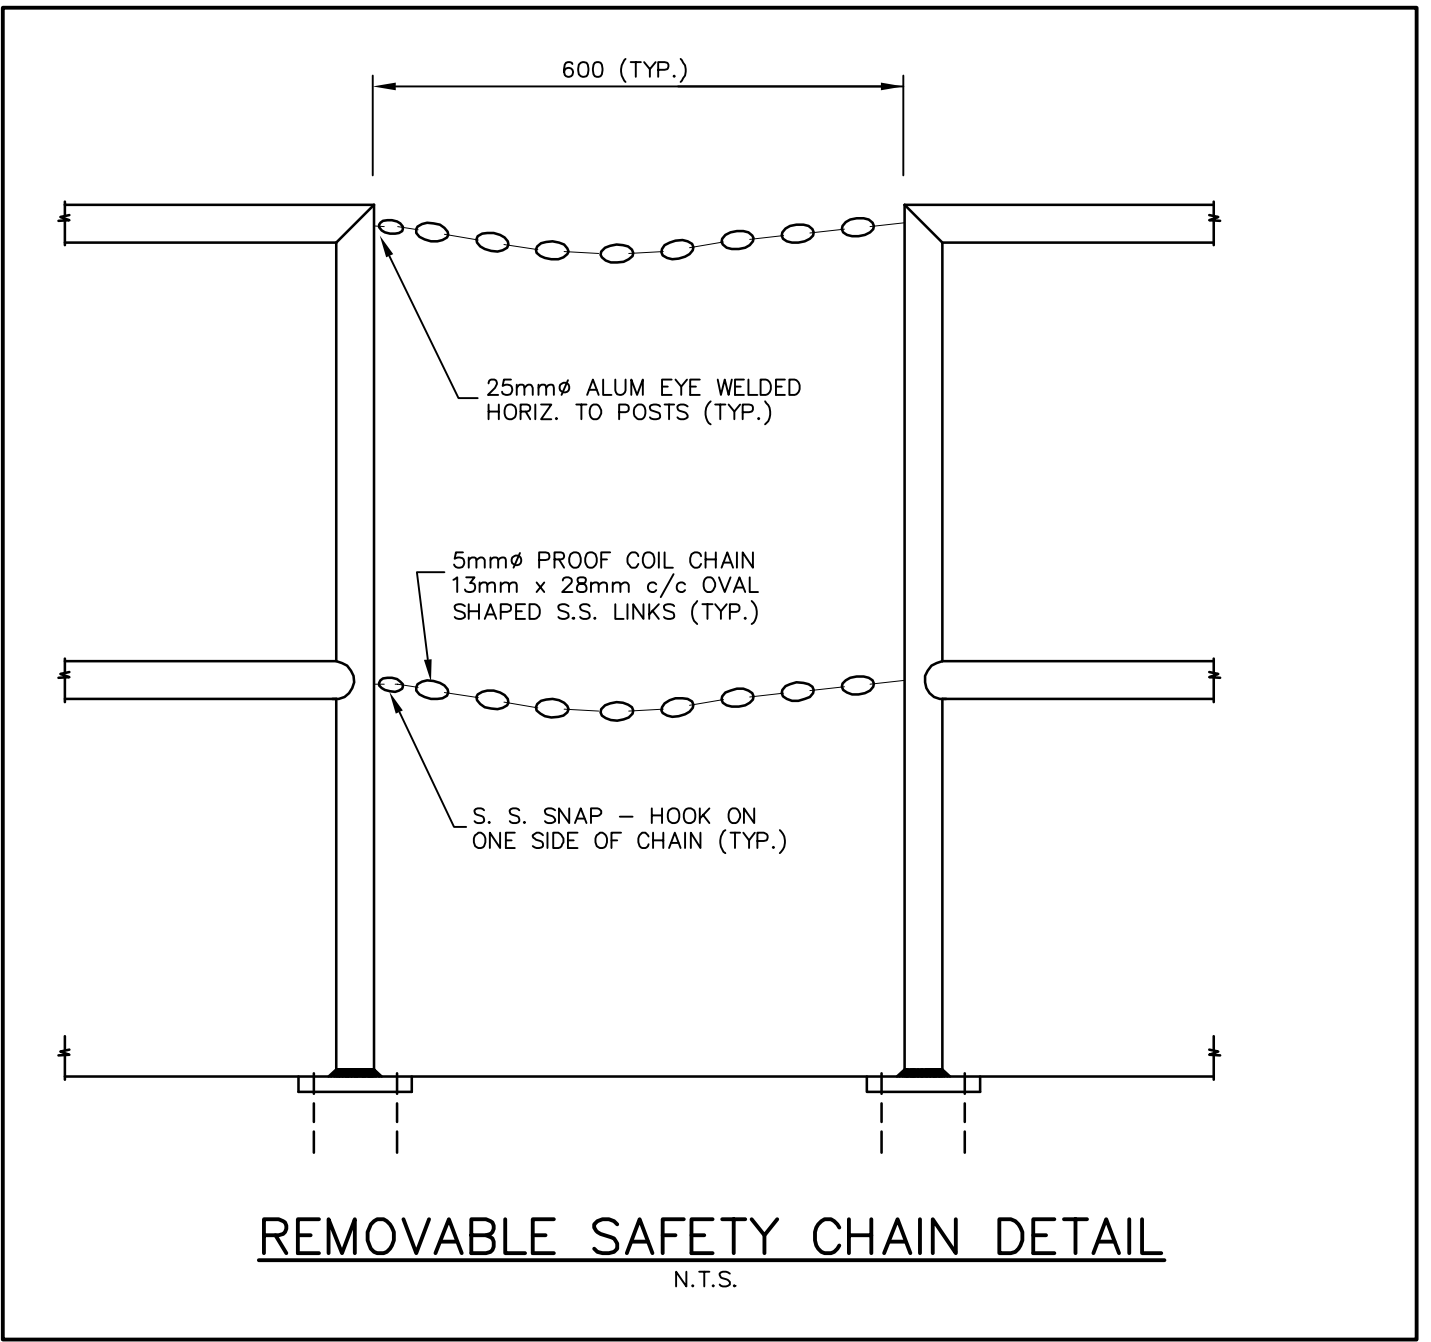
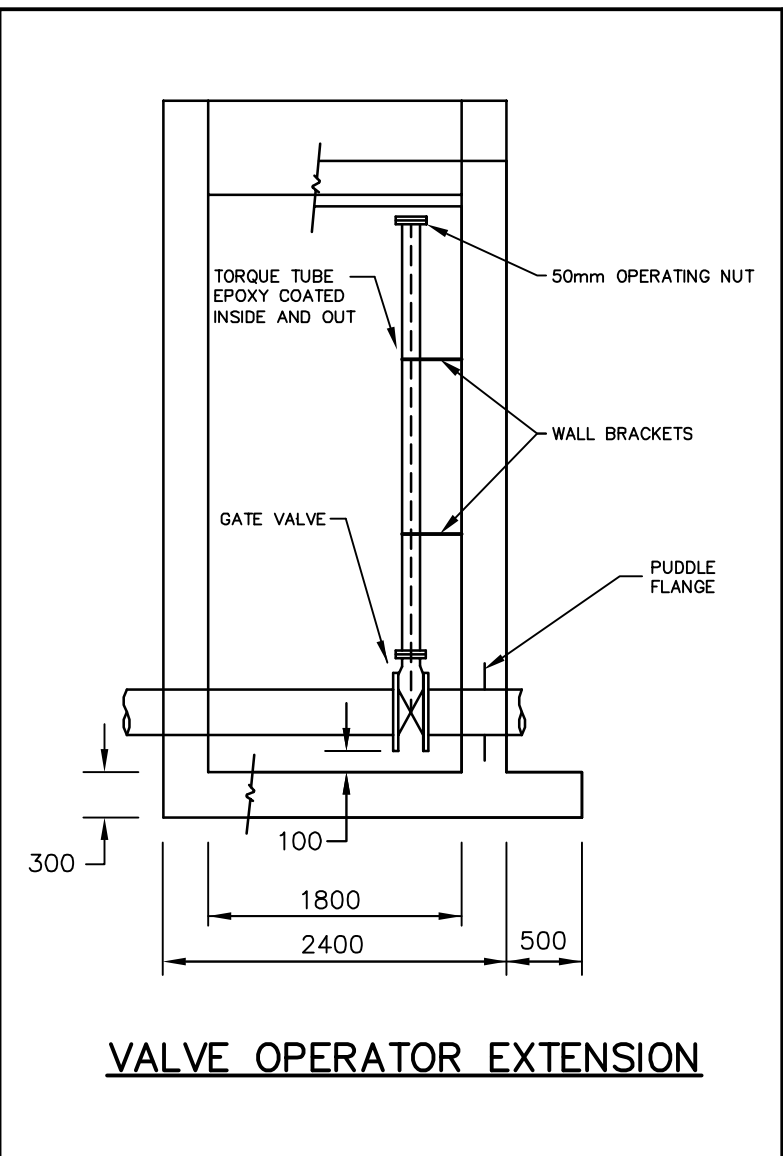
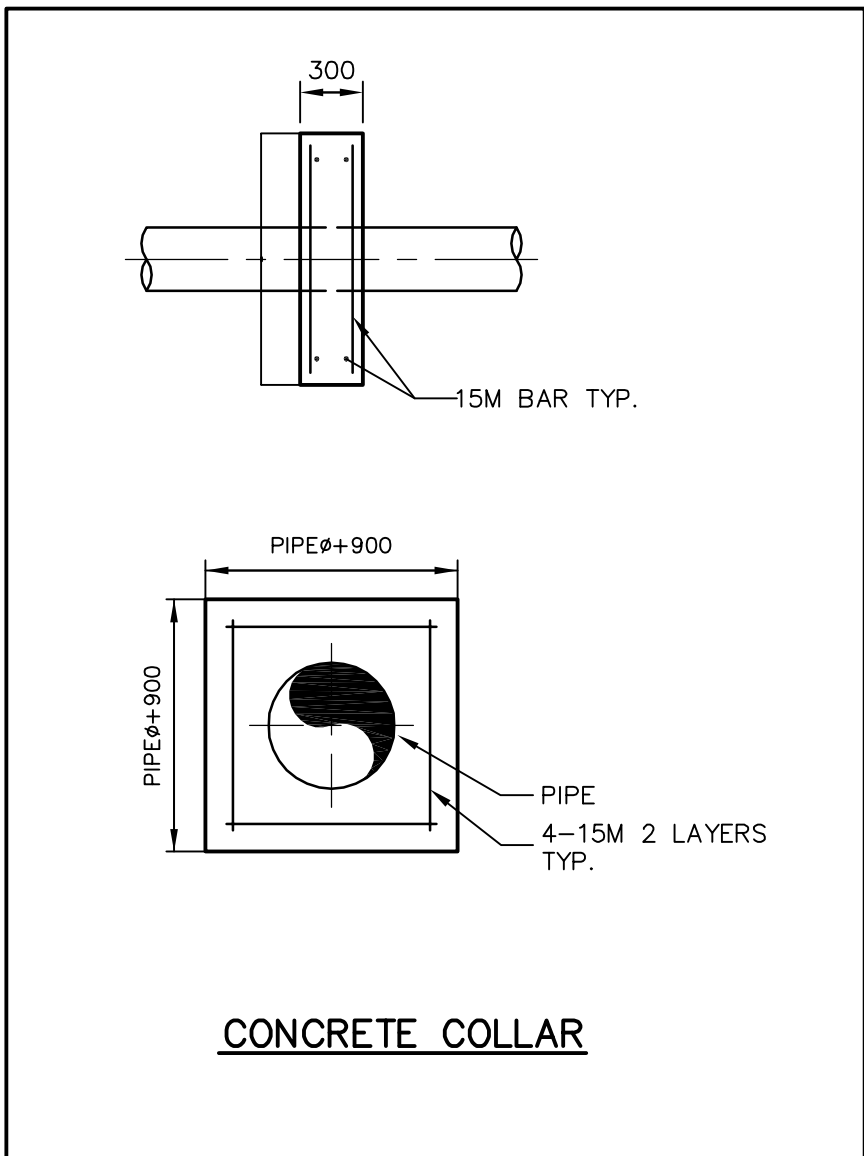
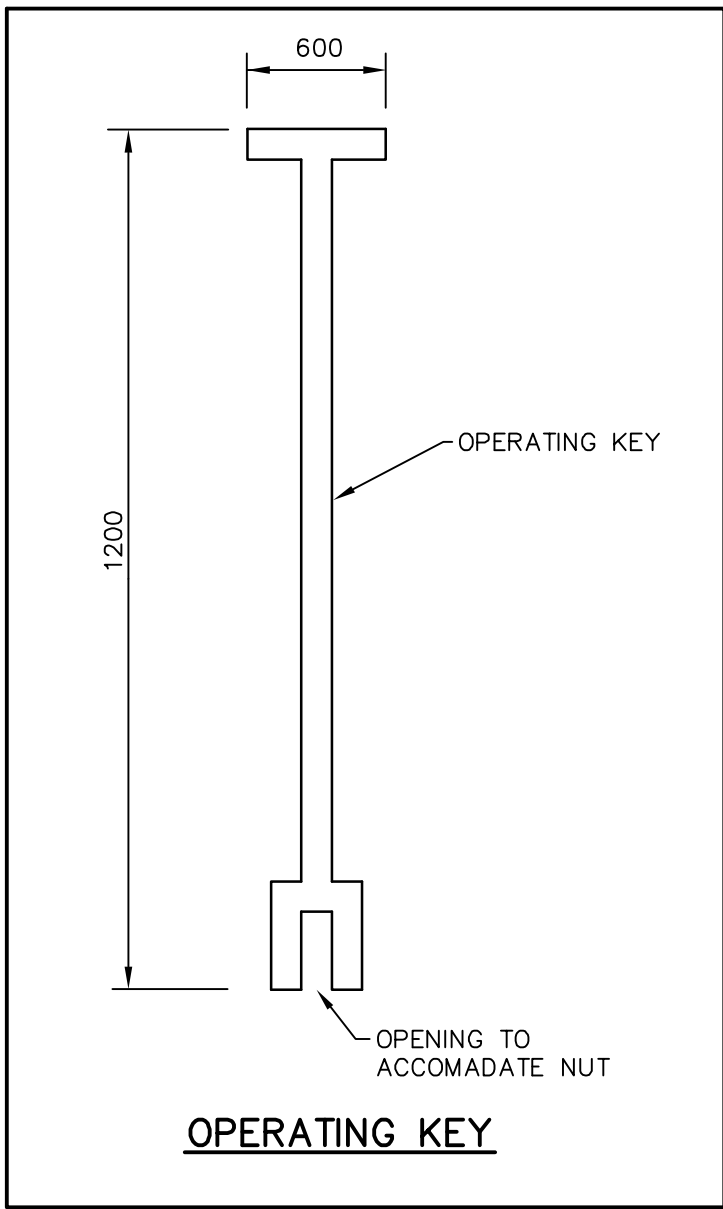
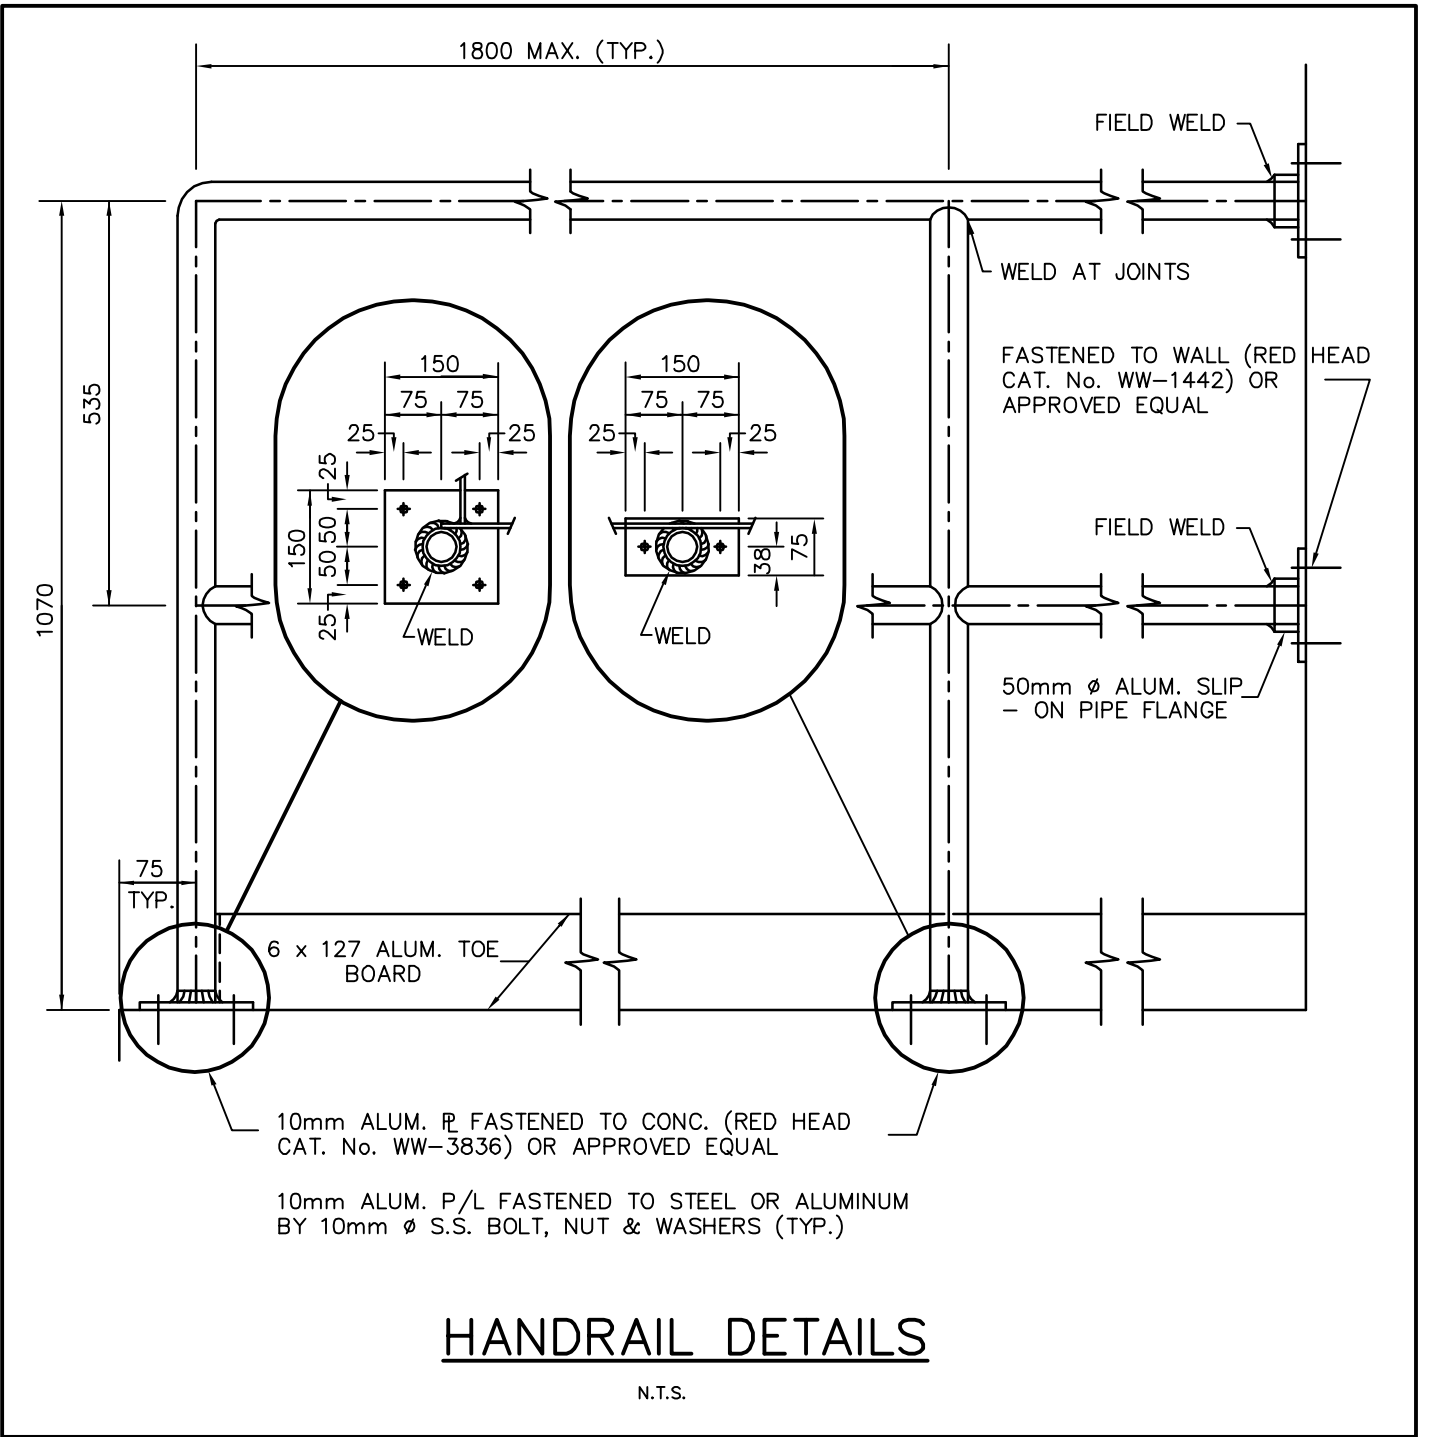
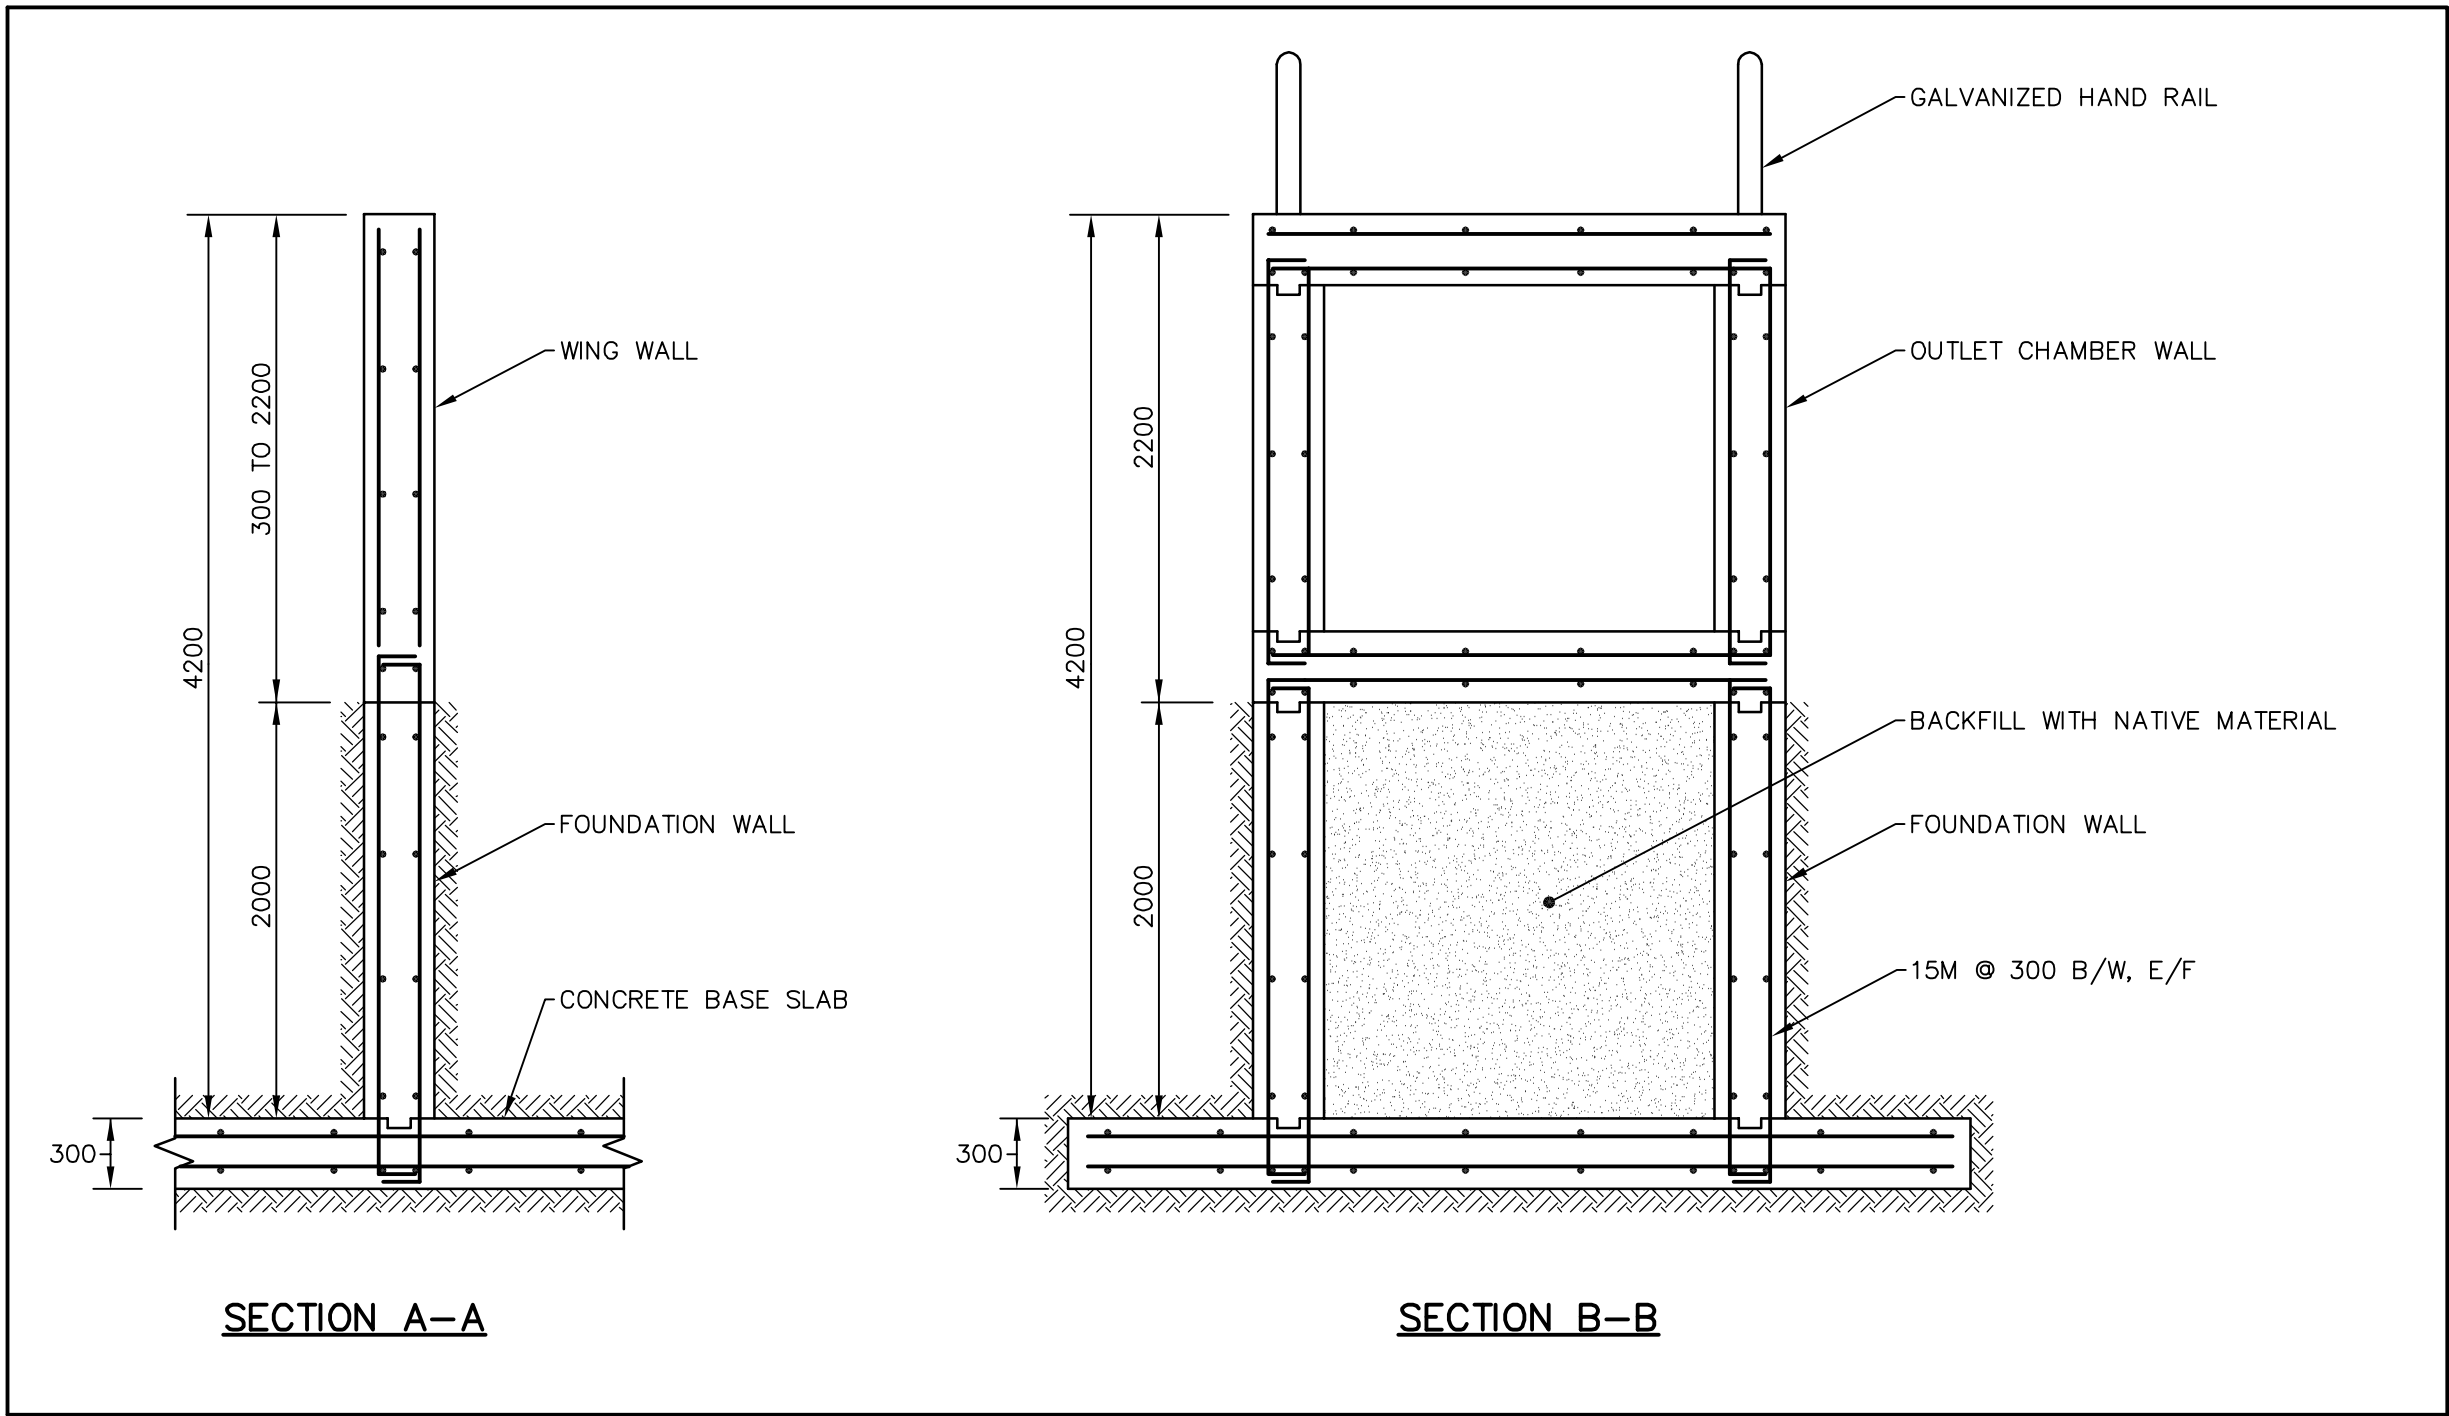
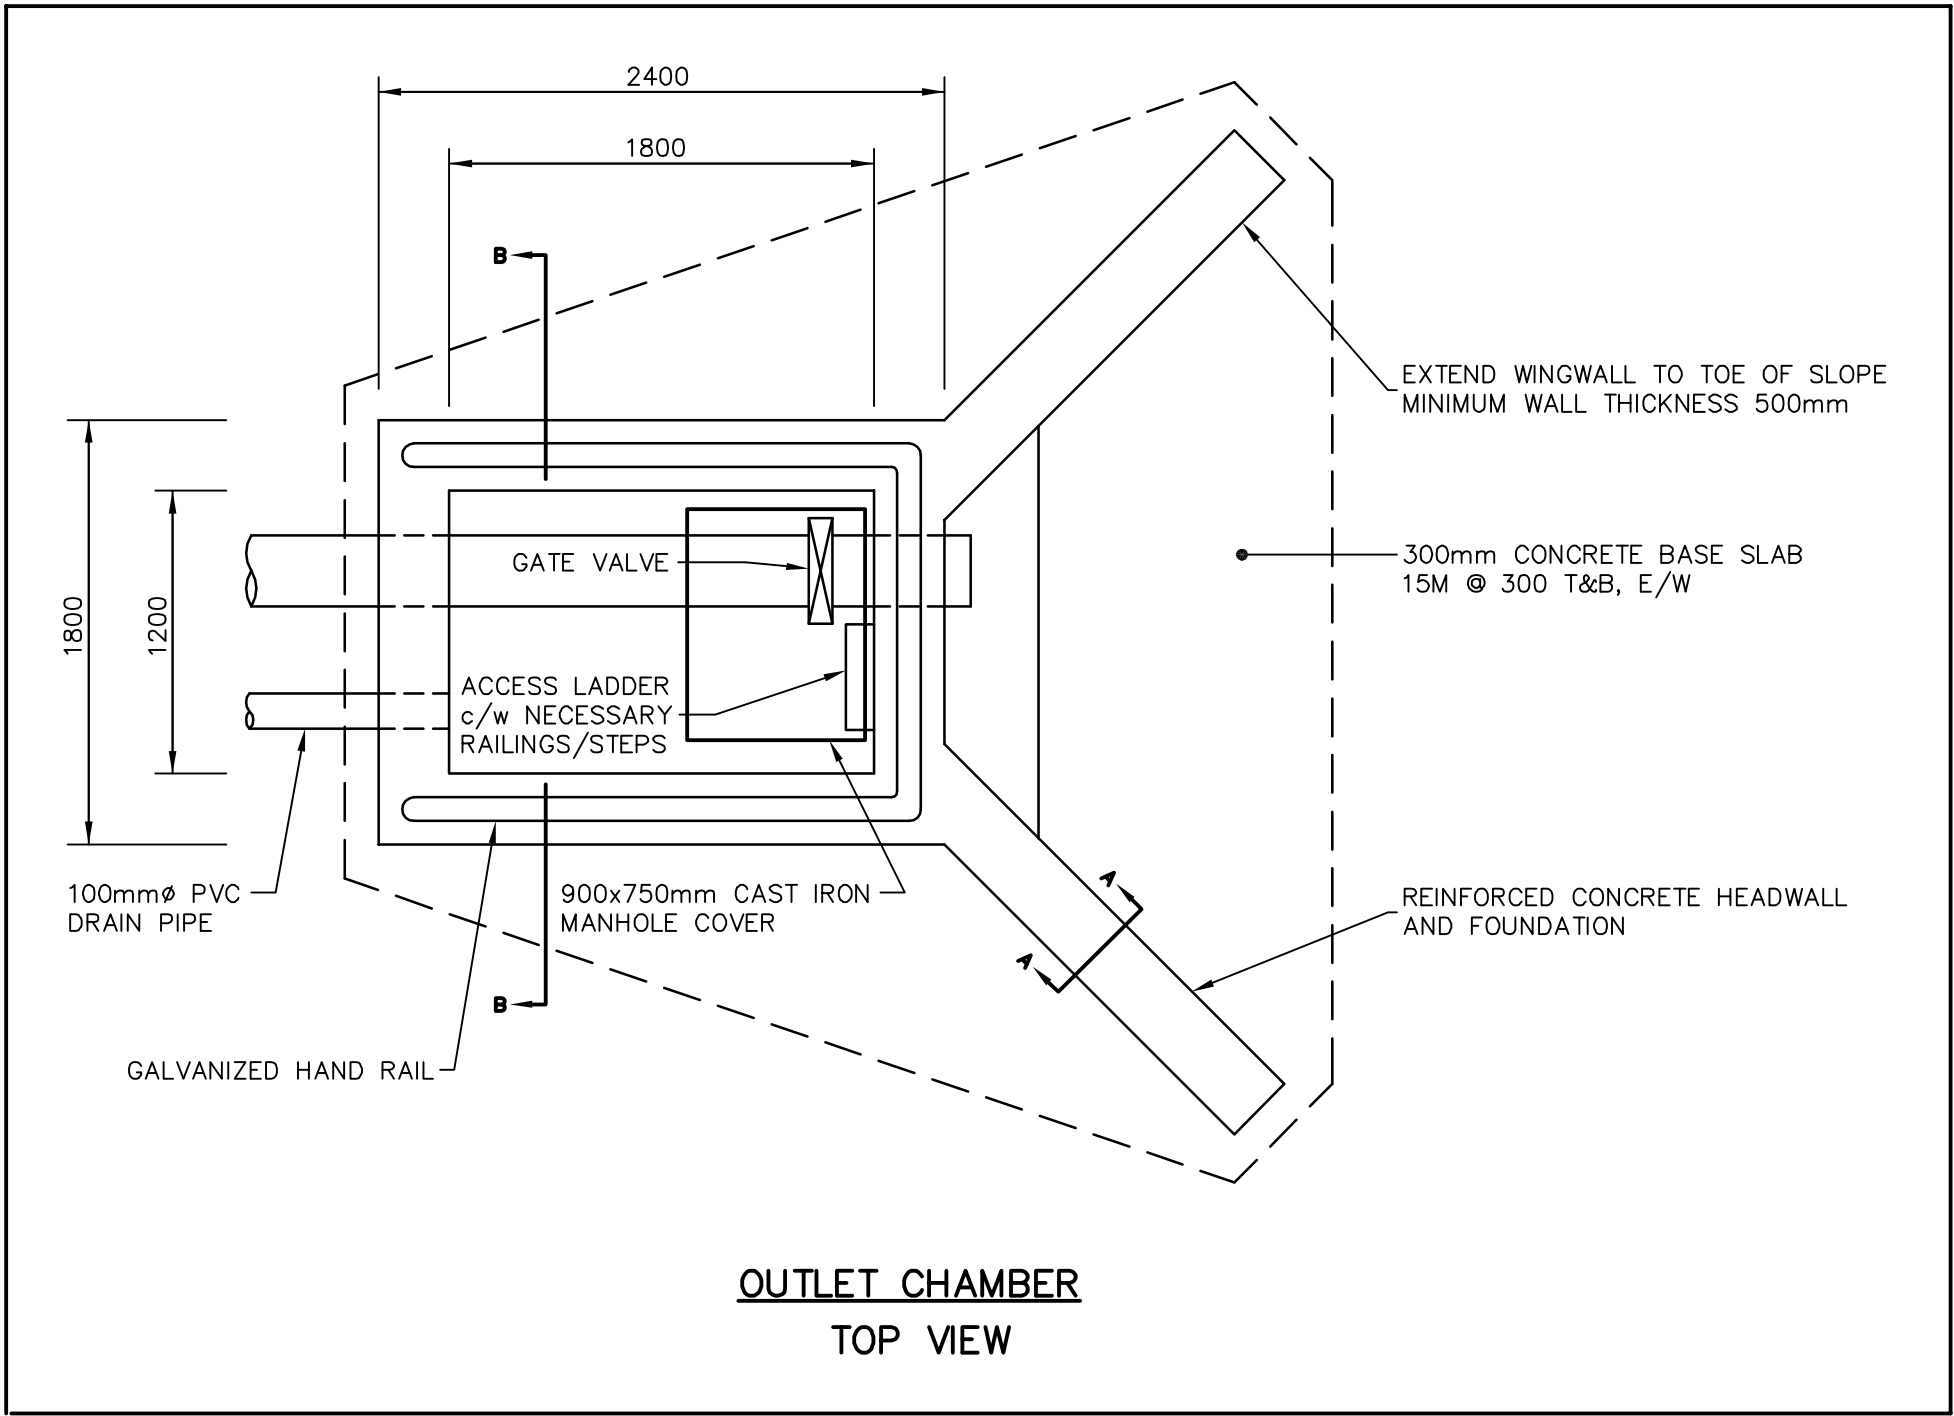
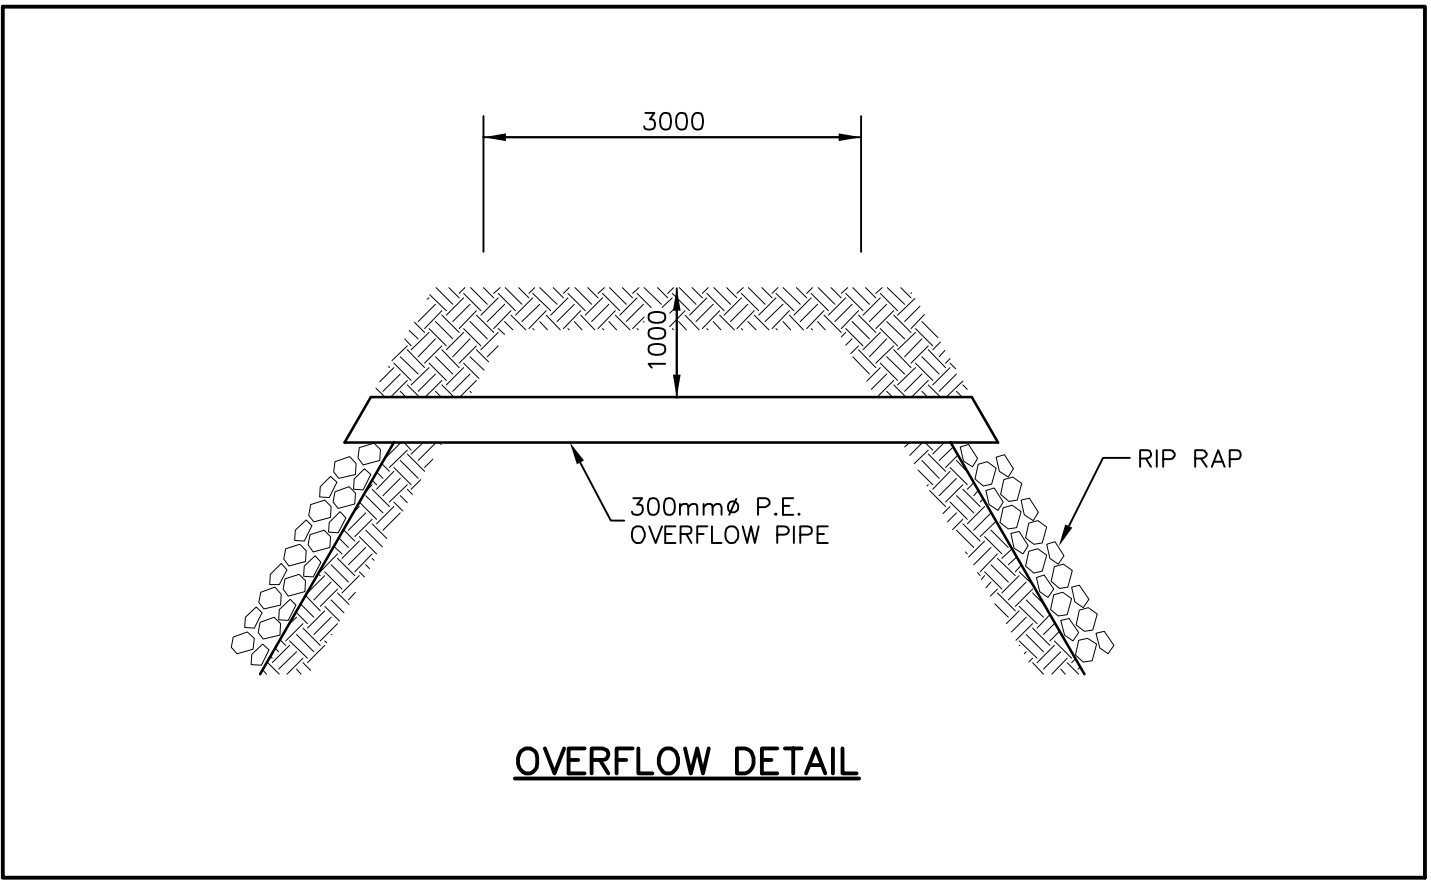
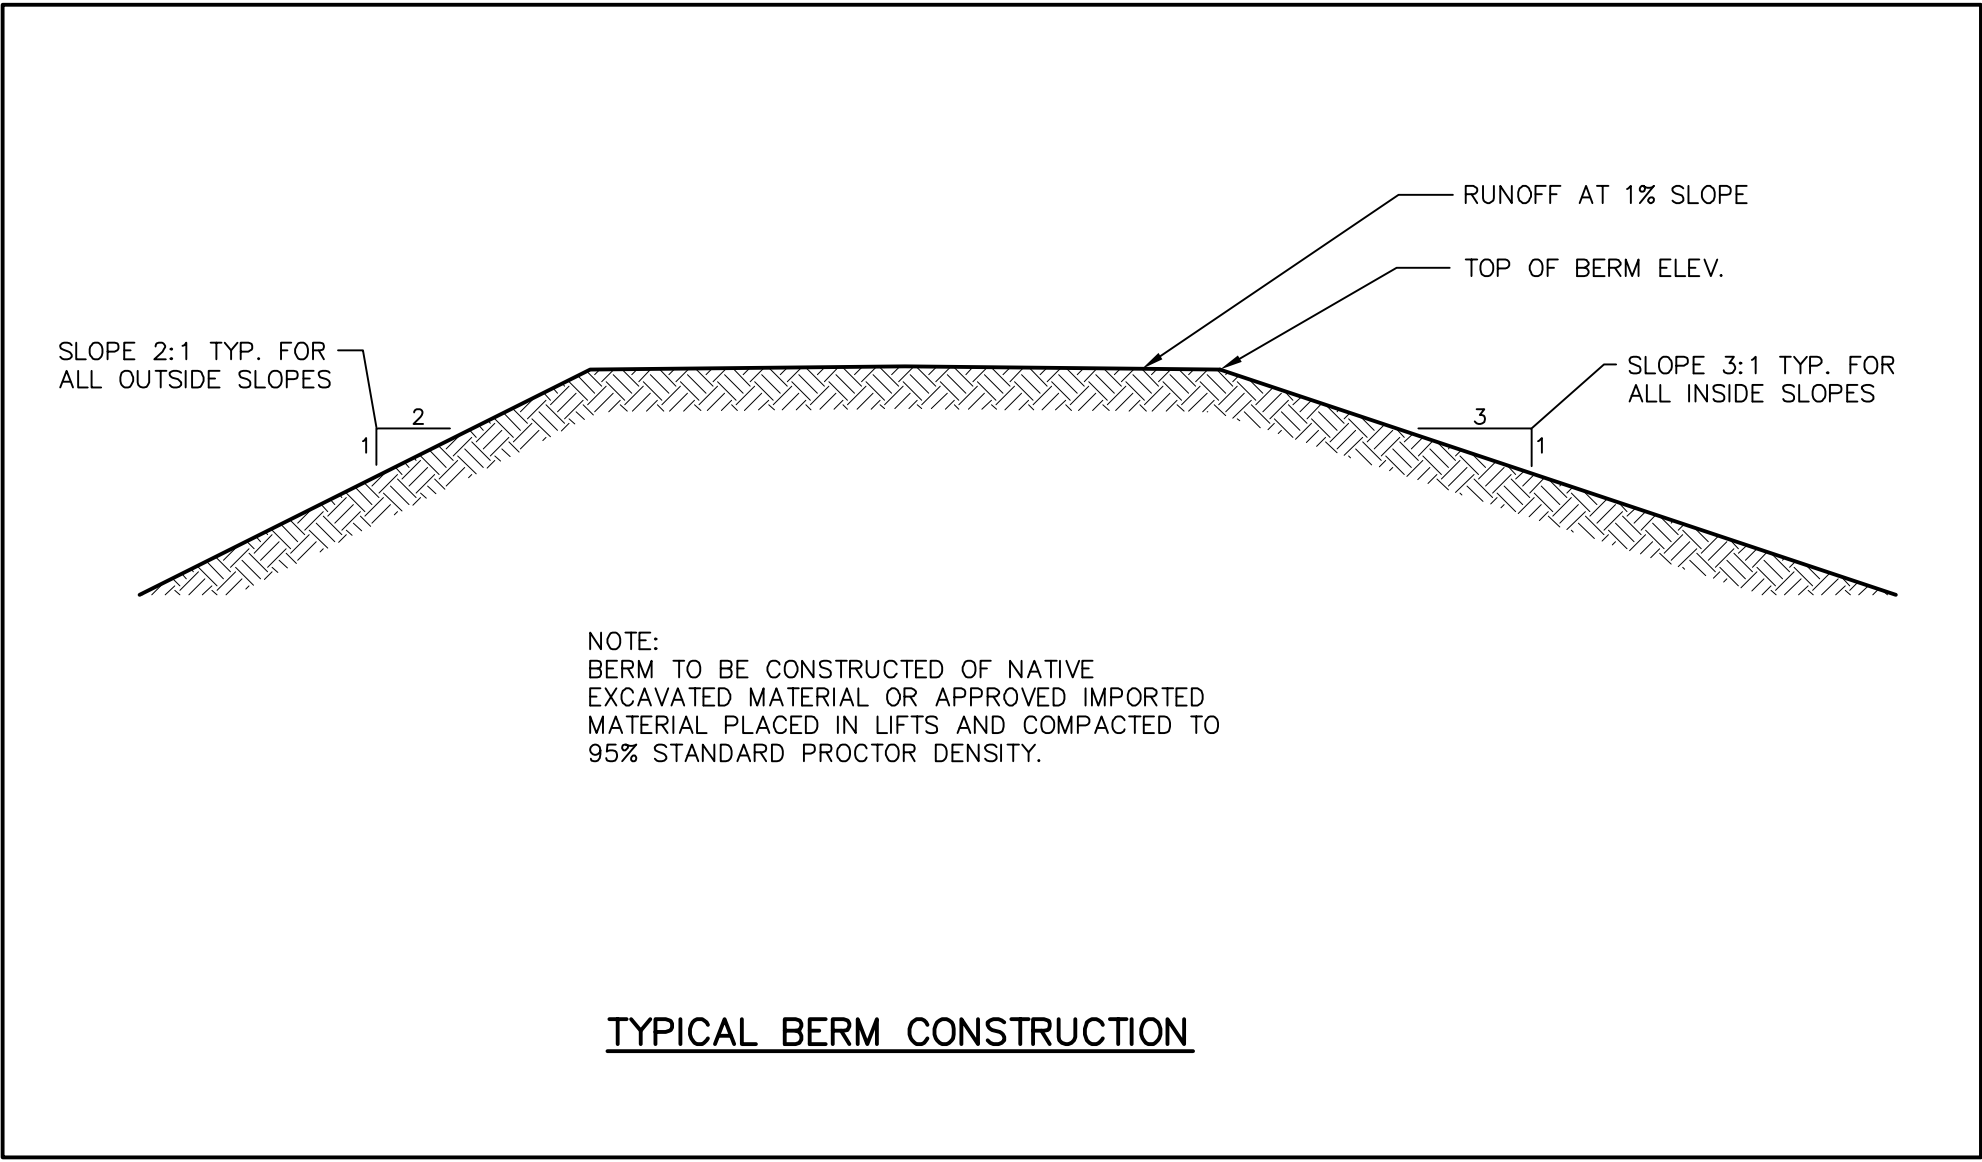


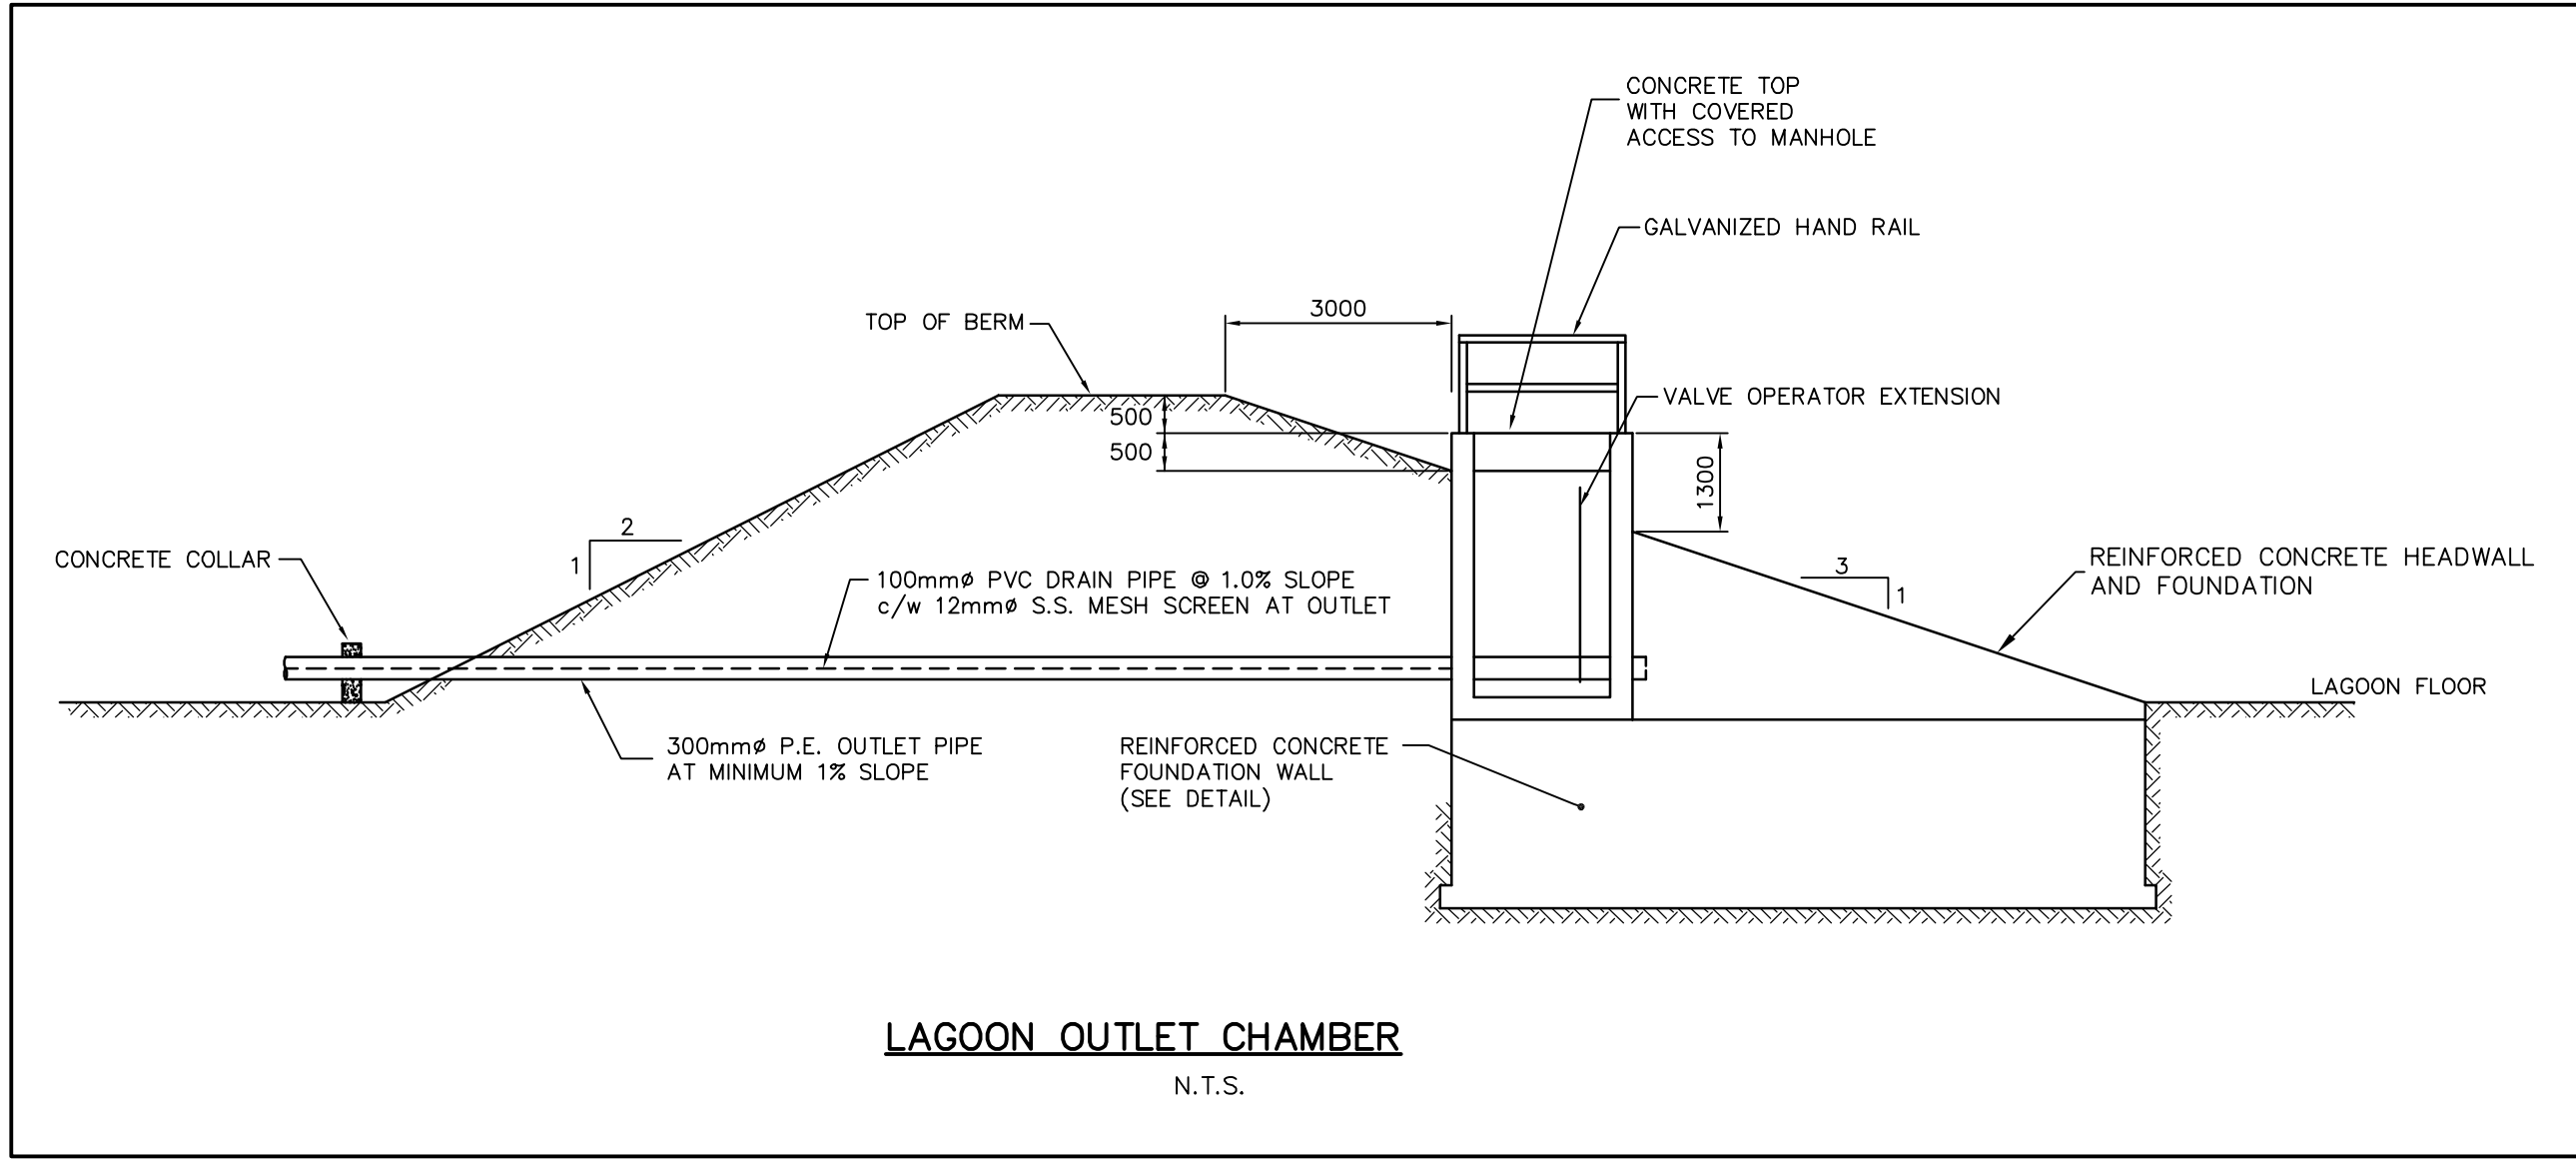

HANDRAILING:
- ALL RAILS AND UPRIGHTS TO BE 38mm ANODIZED TUBING.
(SCHEDULE 80 POST AND TOP RAIL - SCHEDULE 40 INTERMEDIATE RAILS).
- ANY ALUMINUM IN CONTACT WITH CONCRETE TO HAVE TWO COATS OF BITUMINOUS PAINT.
- ANY ALUMINUM IN CONTACT WITH STEEL TO HAVE A SEPARATE NEOPRENE GASKET.
- TOEBOARDS TO BE INSTALLED AS REQUIRED BY THE MINISTRY OF LABOUR.
- SIDE MOUNTED HANDRAILING ON ALL EXTERIOR USE EXCEPT WHERE SHOWN.
- ALL DIMENSIONS IN MILLIMETERS UNLESS OTHERWISE SHOWN.

1. This drawing is the exclusive property of Nuna Burnside Engineering and Environmental Ltd. and the reproduction of any part without prior written consent of this office is strictly prohibited.
2. The contractor shall verify all dimensions, levels, and datums on site and report any discrepancies or omissions to this office prior to construction.
3. This drawing is to be read and understood in conjunction with all other plans and documents applicable to this project.
4. Do not scale the drawings.

No.	Issue / Revision	Date
1	Client Review and Approval (Detailed Design)	Feb 10, 2006
2	Client Review and Approval (Construction Documents)	Apr 13, 2006
3	Client Review and Approval (Construction Documents)	May 8, 2006
4	Issued for Tender	Jun 6, 2006

BURNSIDE
Nuna Burnside Engineering and Environmental Ltd.
Box 175, 25 Third Avenue, Rankin Inlet, N.L.
telephone (867) 645-2762 fax (867) 645-2765
15 Townline, Orangeville, Ontario
telephone (519) 941-0342 fax (519) 941-8120
email info@nunaburnside.com
web www.nunaburnside.com

Client
**GOVERNMENT OF NUNAVUT
COMMUNITY AND
GOVERNMENT SERVICES**
P.O. BOX 379
POND INLET, NUNAVUT
X0A 0S0

Drawing Title
**WATER RESERVOIR, SEWAGE LAGOON AND LANDFILL
IMPROVEMENTS**
QIKIGTARJUAQ, NUNAVUT
SEWAGE LAGOON DETAILS

Drawn By J. Randall	Checked By M. O'Hara / M. Paznar	Drawing No. 10
Scale N.T.S.	Project No. N-0 09439	