
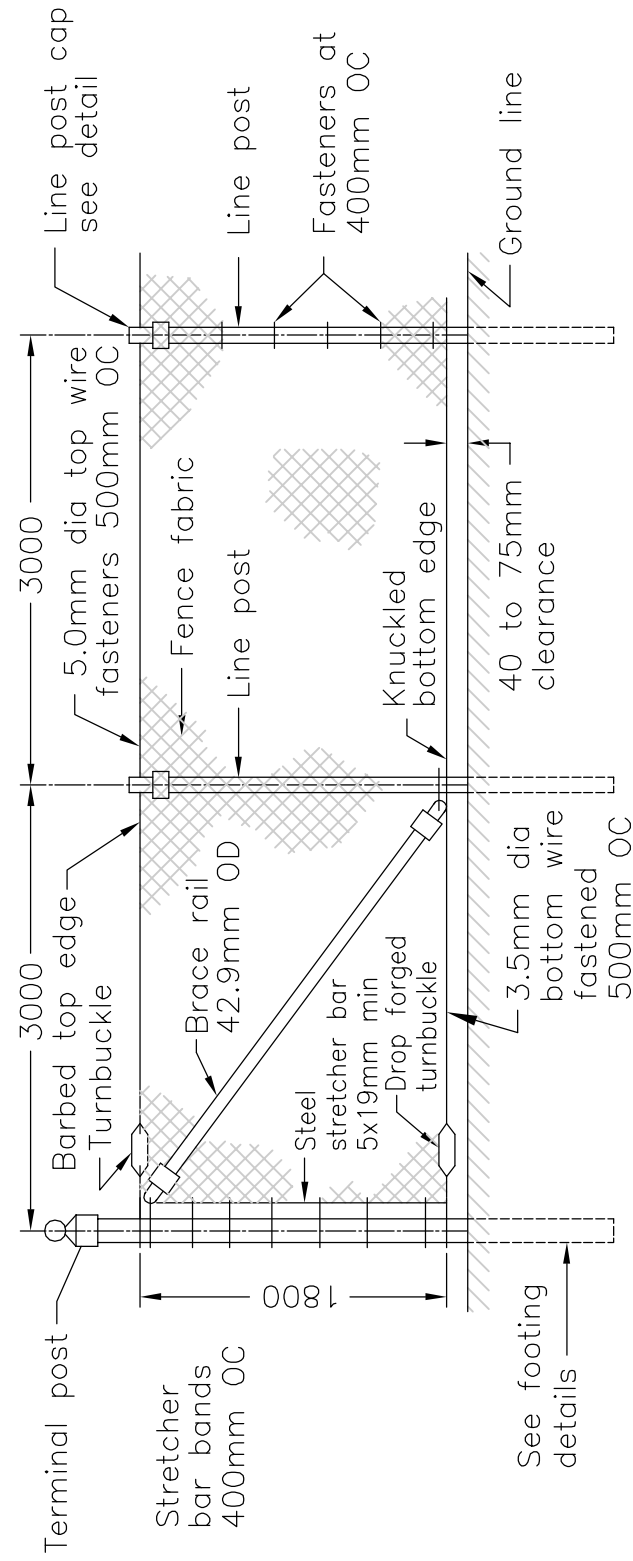


[illegible]


LINE POST WITH BARBED WIRE ARM

N.T.S.

LINE POST WITH BARBED WIRE ARM

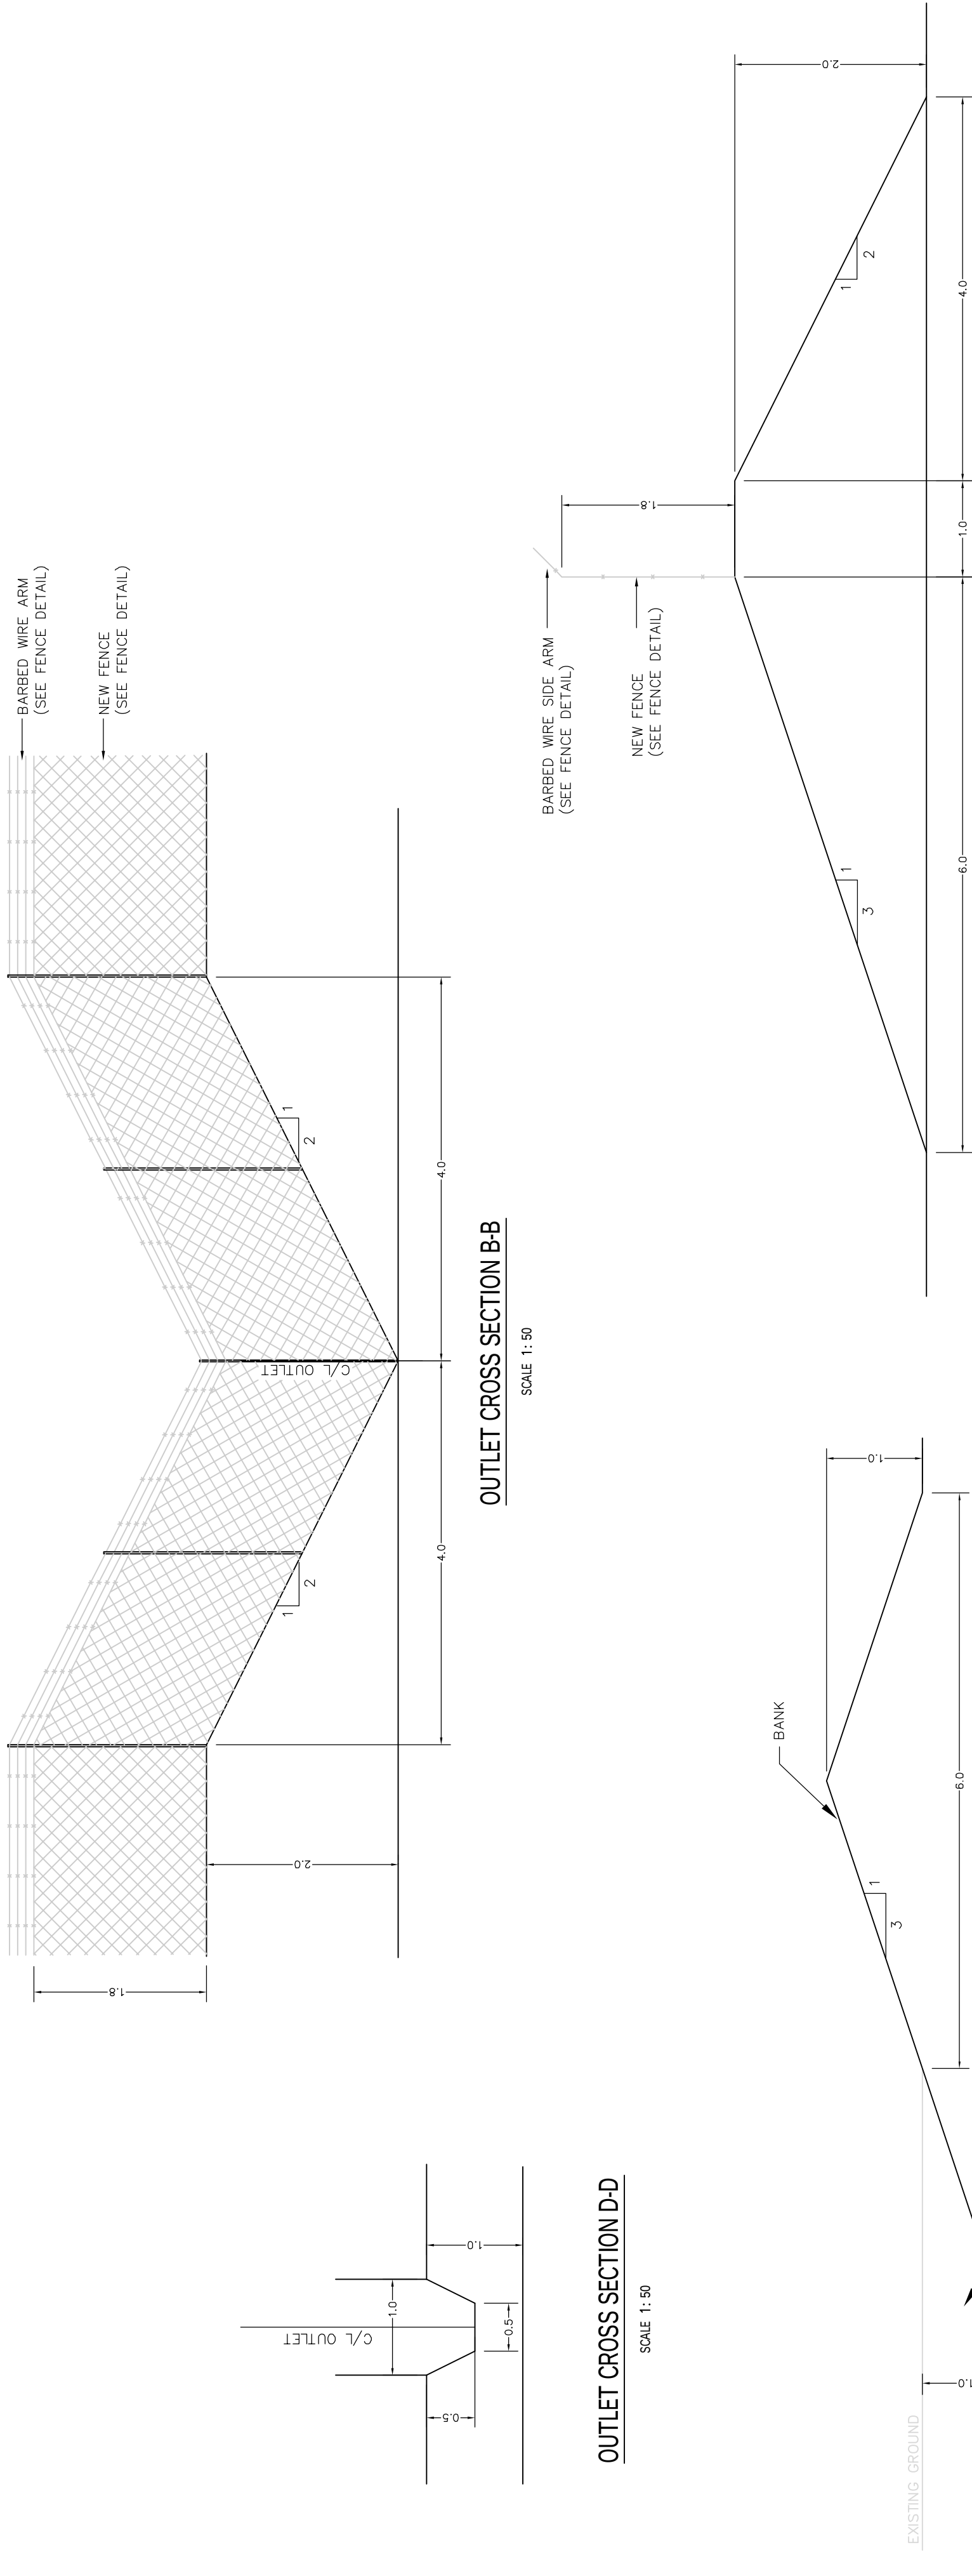

SCALE 1:50

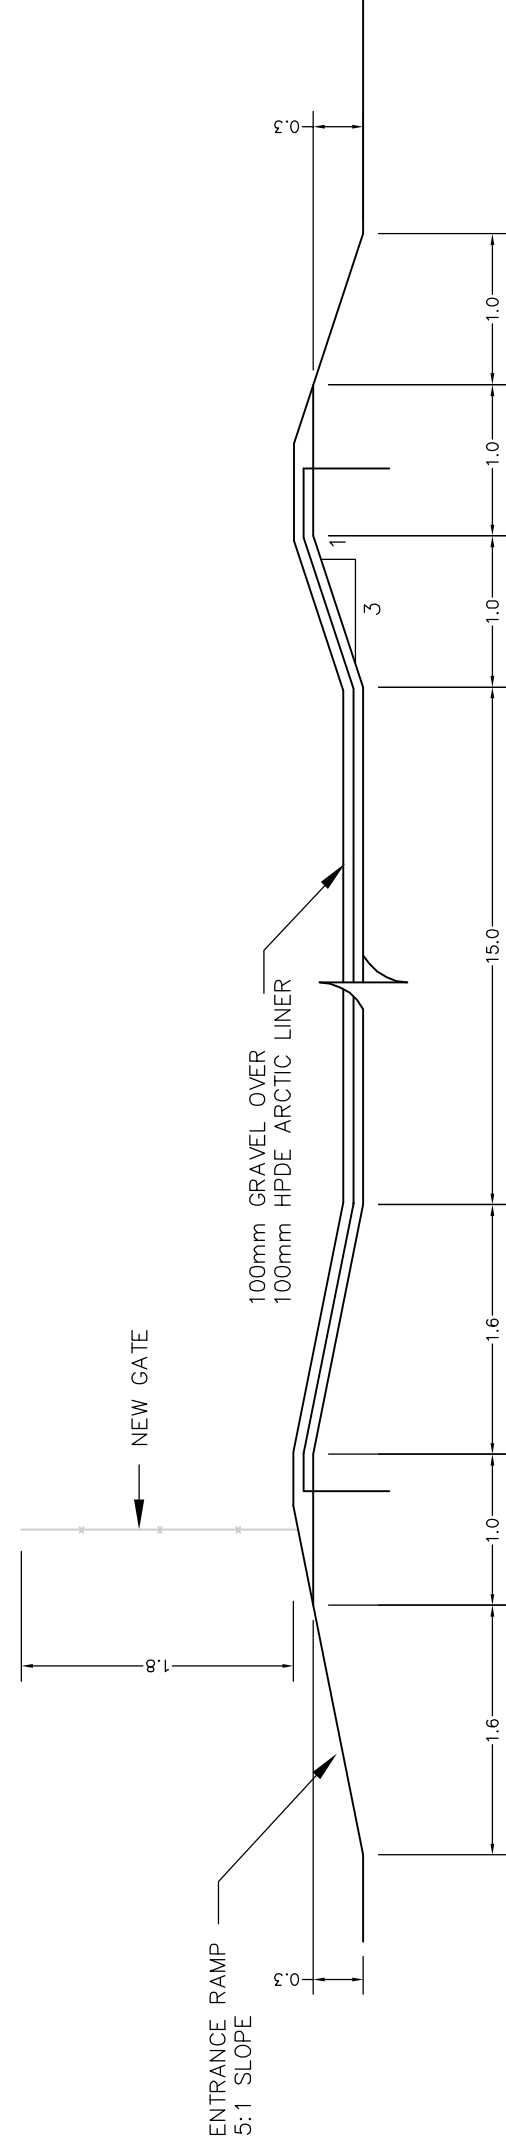

SCALE 1:50

1. This drawing is the exclusive property of Nuna Burnside Engineering and Environmental Limited and the reproduction of this drawing without the written consent of the firm is strictly prohibited. 2. The contractor shall verify all dimensions, levels, and quantities and shall be responsible for any discrepancies or omissions to this office prior to construction. 3. This drawing is to be read and understood in conjunction with the contract documents and amendments applicable to this project. 4. Do not scale the drawings.		No. Issue / Revision 1 Client Review and Approval (Detailed Design) Feb. 10, 2006 2 Client Review and Approval (Construction Documents) Apr. 13, 2006 3 Client Review and Approval (Construction Documents) May 8, 2006 4 Issued for Tender Jun 6, 2006		nuna BURNSIDE Nuna Burnside Engineering and Environmental Ltd. Box 175, 52 Third Avenue, Stearns Hill, AB Box 175, 52 Third Avenue, Stearns Hill, AB T0S 1S0 15 Twining Circle, Grande Prairie 15 Twining Circle, Grande Prairie TX 0S0 1S0 Tel: (859) 846-2166 Fax: (859) 841-6120 e-mail: info@nuna-burnside.com web: www.nuna-burnside.com		Client GOVERNMENT OF NUNAVUT COMMUNITY AND GOVERNMENT SERVICES P.O. BOX 379 POND INLET, NUNAVUT X0A 0S0		Drawing Title SEWAGE TREATMENT PLANT IMPROVEMENTS ONKOTAKJAJA, NUNAVUT MISCELLANEOUS SOIL WASTE DETAILS		Drawn By K. Prigdorm Checked By J. Wolfe Scale: 1:500 Project No: 08-439 Drawing No: 14	
--	--	--	--	--	--	---	--	--	--	---	--

LID WASTE UPGRADE 2.dwg
Jun 08, 2006 - 10:08am